

Victoria TX Space For Lease

9006 Navarro | Victoria, TX 77904



2,421 SF Available
Available

\$8.00
Estimated NNN

Contact
Broker
Rent

ABOUT THE PROPERTY

- 2nd Gen Restaurant Opportunity
- Great exposure and visibility to high traffic Navarro
- Walmart and Sam's Club shadow anchored center
- End-cap location at signalized hard corner
- Strong retail trade area with many national tenants
- Parking ratio: 4.3:1,000 SF

JOIN THESE RESTAURANTS & RETAILERS



TRAFFIC COUNTS

N Navarro St	28,500 VPD
Zac Lentz Pkwy	31,312 VPD
Glasgow St	6,295 VPD

Trade Area

9006 Navarro | Victoria, TX 77904



KOHL'S
Academy
SPORTS+OUTDOORS
AT&T **DISCOUNT TIRE**
Domino's **SONIC**

Sams Club **Walmart Supercenter** **WHATABURGER**
Great Clips
LESLIE'S **Check n Go**
SHRED NATIONS **ups** **Sport Clips**
SHRED SMART HAIRCUTS
Quest Diagnostics **cricket**
wireless

LOWE'S **Advance Auto Parts**
BIG LOTS! **Aaron's**
goodwill **HOBBY LOBBY**

TARGET **PET SMART**
ROSS **bel** **IHOP**
DRESS FOR LESS FURNITURE RESTAURANT
BUFFALO WILD WINGS **DOLLAR TREE**

Victoria Mall
JCPenney **Dillard's**
MURDOCH'S **BEST BUY** **HIBBETT SPORTS**
BEALLS **TJ-maxx**
CAFO **CHUCK E. CHEESE**

Olive Garden **STARBUCKS COFFEE** **WELLS FARGO**

Cane's **MIDAS**

Whispering Creek
AT&T **TWIN LIQUORS**
FINE WINE & SPIRITS

Northcross
ACE Hardware **ASHLEY** **Jack in the box**
DOLLAR TREE **SALLY BEAUTY**

planet fitness **WING STOP** **W**
SUPERCUTS

Office DEPOT **SPEC'S**
WINES-SPIRITS-FINEER FOODS
golden corral **TEXAS ROADHOUSE**

Auto Zone **BUSH'S CHICKEN**
Grand Buffet **THE SALVATION ARMY**


HARBOR FREIGHT **peter piper pizza**


Wendy's **Pizza Hut** **O'Reilly AUTO PARTS**

McDonald's **SONIC**
PAPA JOHNS


CVS pharmacy



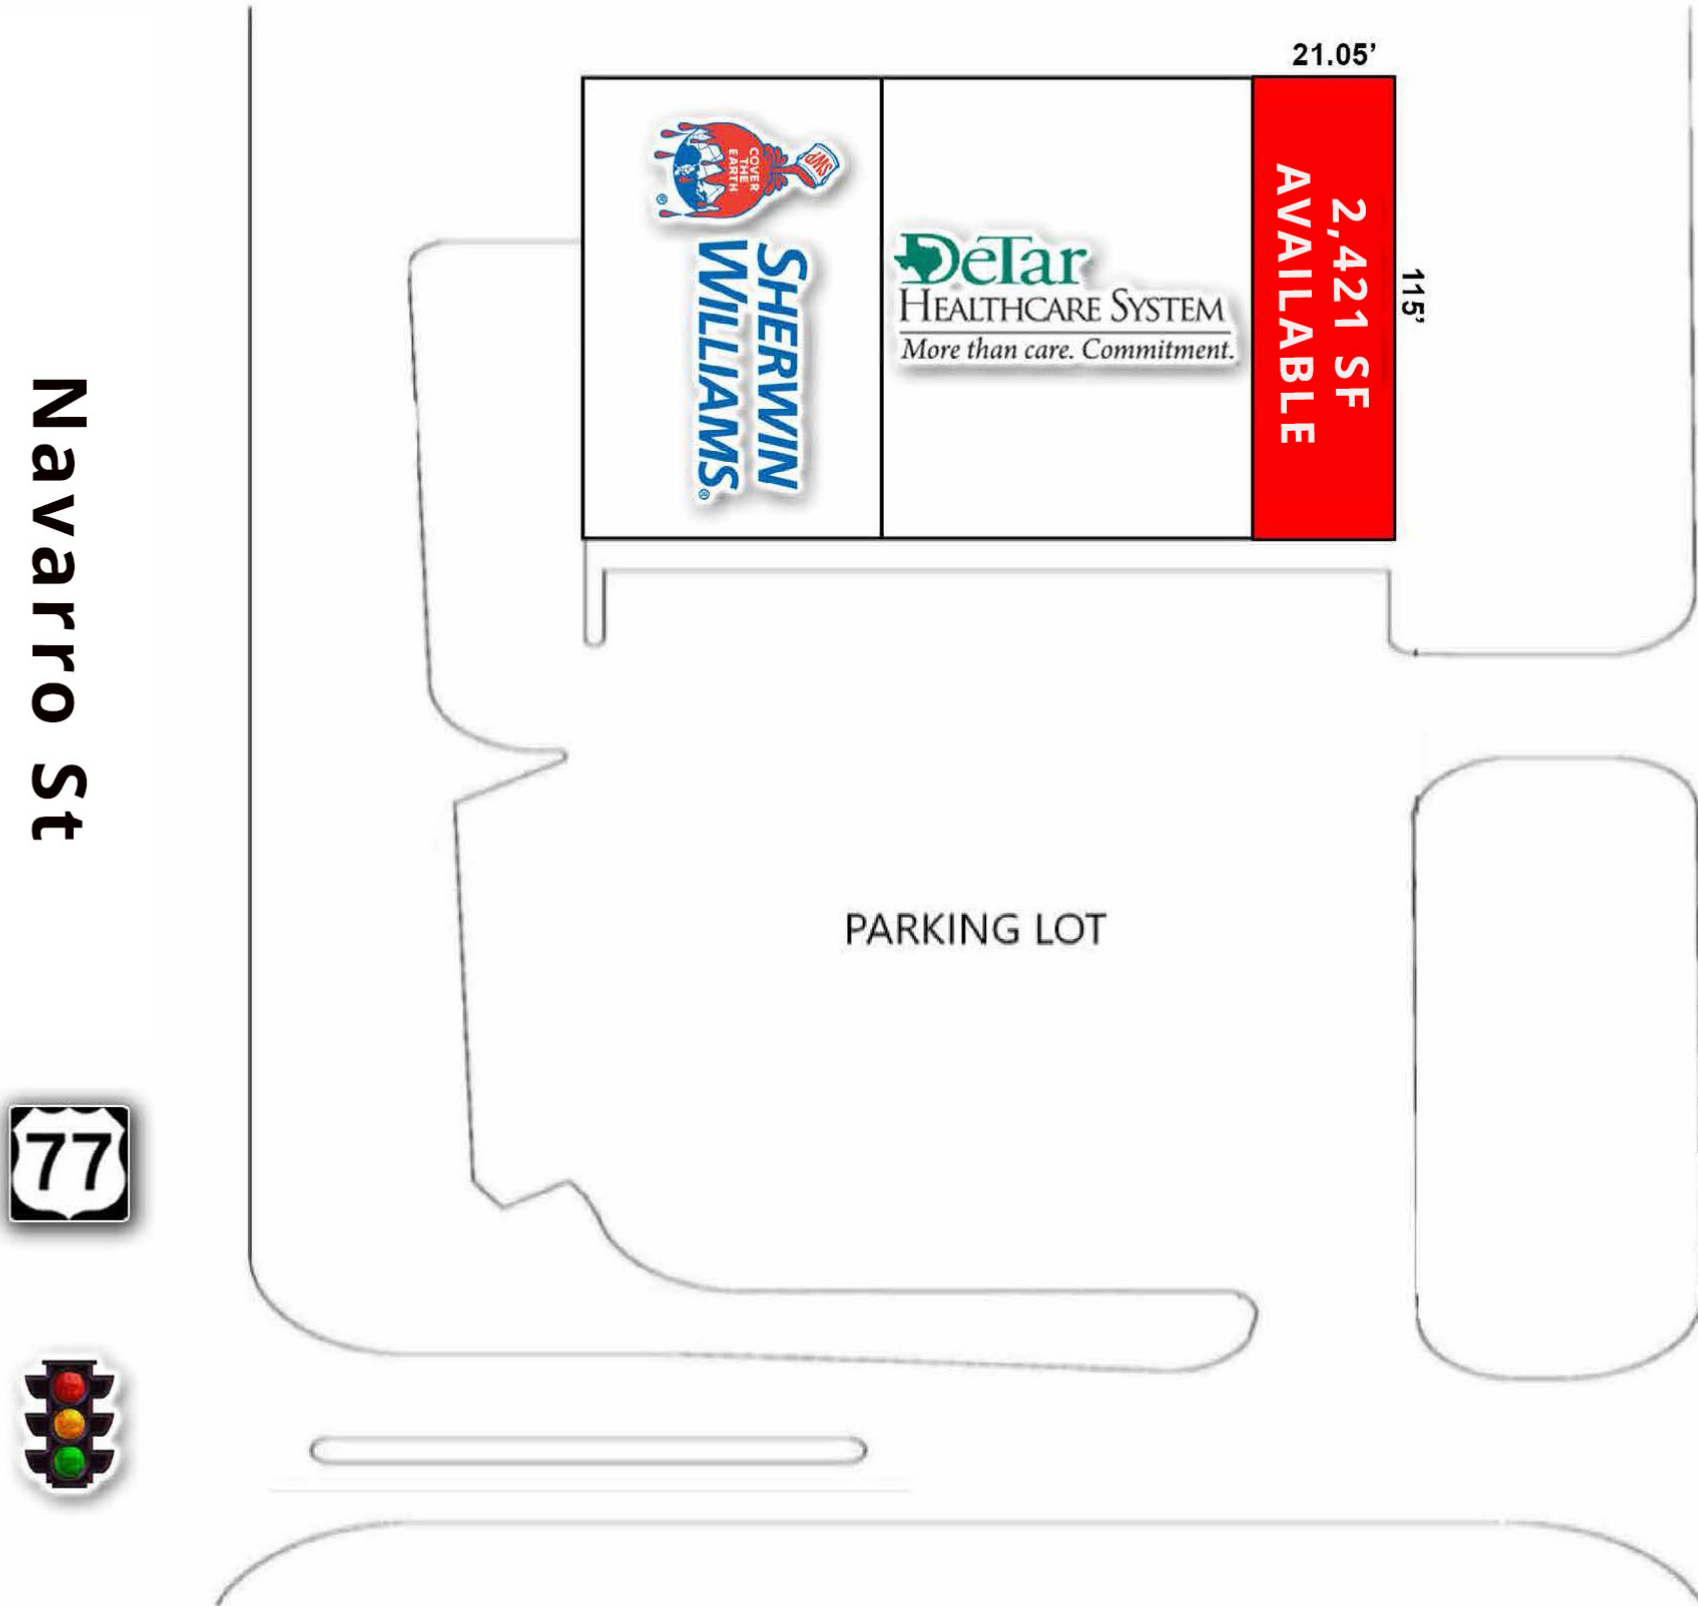

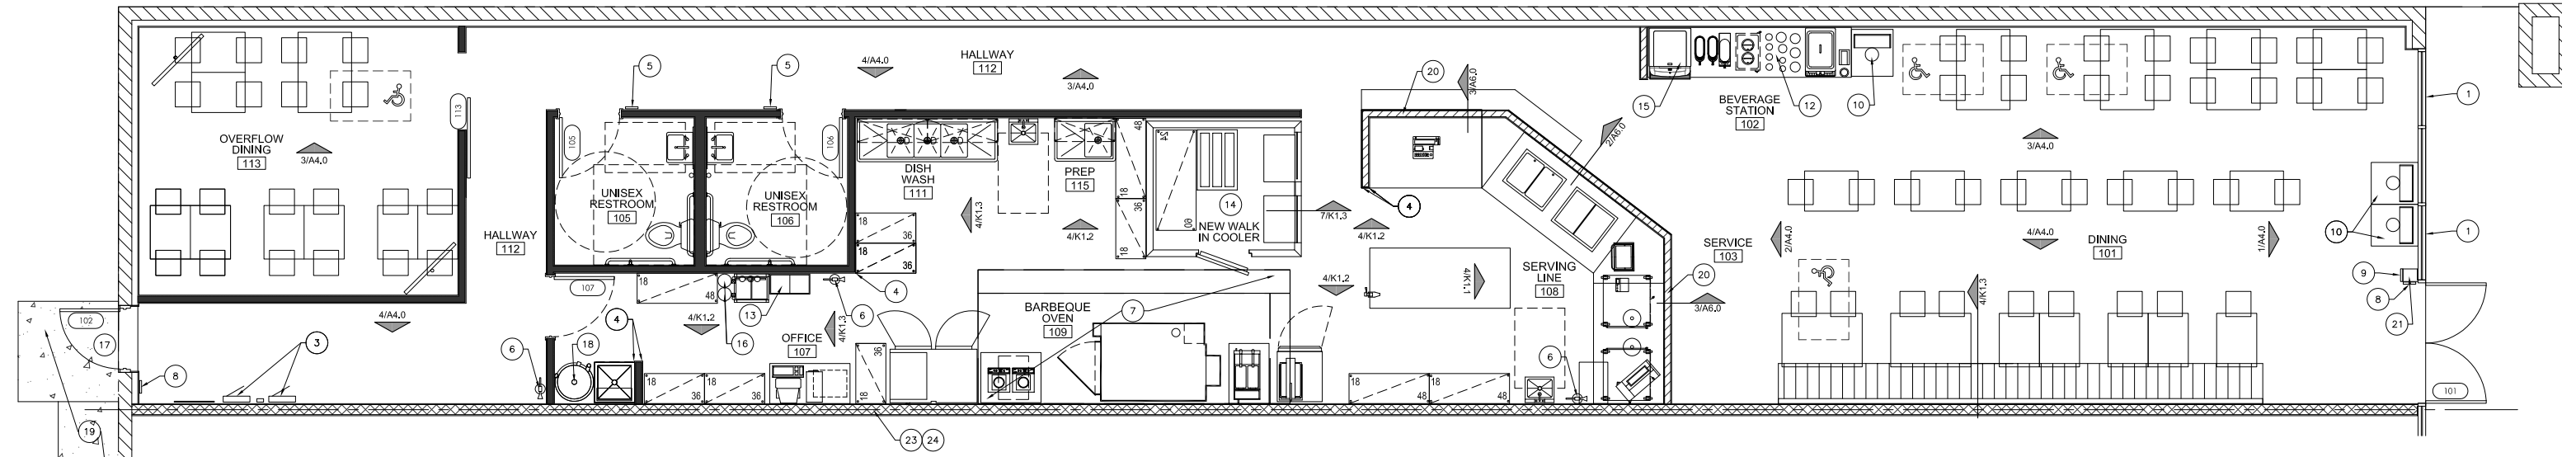


2 FLOOR PLAN
SCALE: 1/4" = 1'-0"

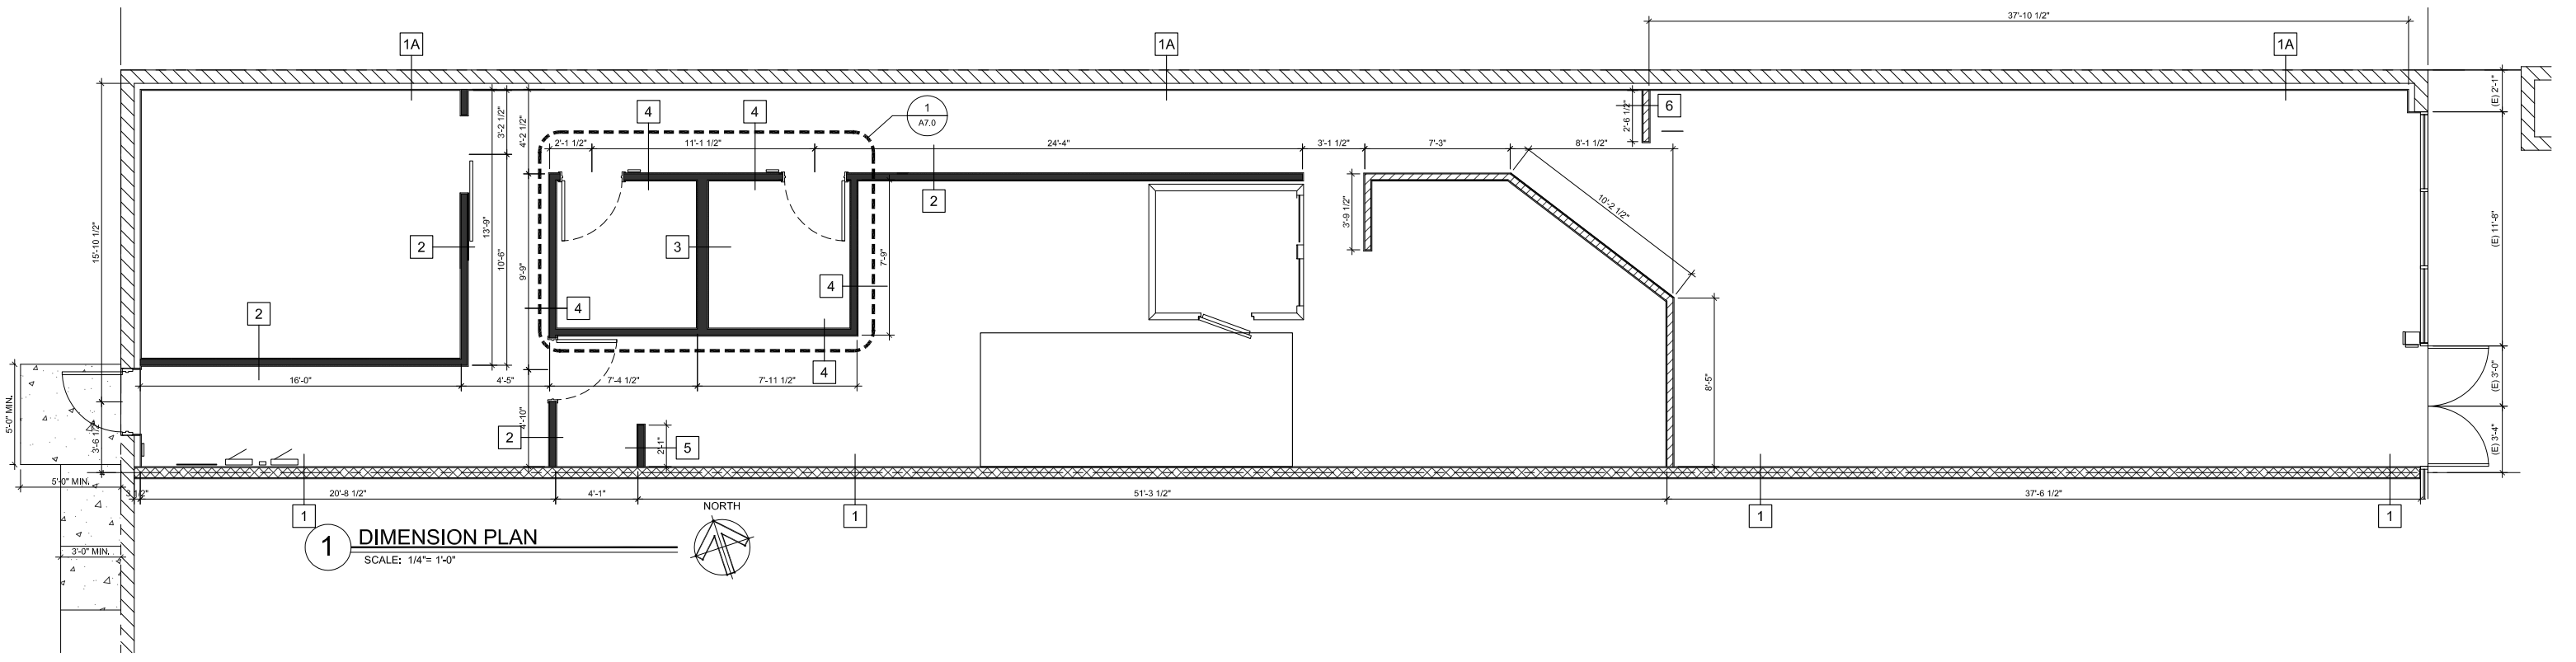

1 DIMENSION PLAN
SCALE: 1/4" = 1'-0"

DEMOGRAPHIC HIGHLIGHTS

Population	1 mile	3 miles	5 miles
2024 Estimated Population	5,062	24,365	52,690
2029 Projected Population	5,037	24,487	52,685
Proj. Annual Growth 2024 to 2029	-0.10%	0.10%	0.00%
Daytime Population			
2024 Daytime Population	6,185	25,723	54,600
Workers	3,763	13,259	27,156
Residents	2,422	12,464	27,444
Income			
2024 Est. Average Household Income	\$96,952	\$106,979	\$94,240
2024 Est. Median Household Income	\$84,960	\$85,025	\$78,051
Households & Growth			
2024 Estimated Households	2,061	9,728	20,832
2029 Estimated Households	2,079	9,902	21,113
Proj. Annual Growth 2024 to 2029	0.17%	0.36%	0.27%
Race & Ethnicity			
2024 Est. White	67%	64%	58%
2024 Est. Black or African American	3%	5%	6%
2024 Est. Asian or Pacific Islander	3%	3%	3%
2024 Est. American Indian or Native Alaskan	1%	1%	1%
2024 Est. Other Races	26%	27%	33%
2024 Est. Hispanic (Any Race)	35%	38%	46%

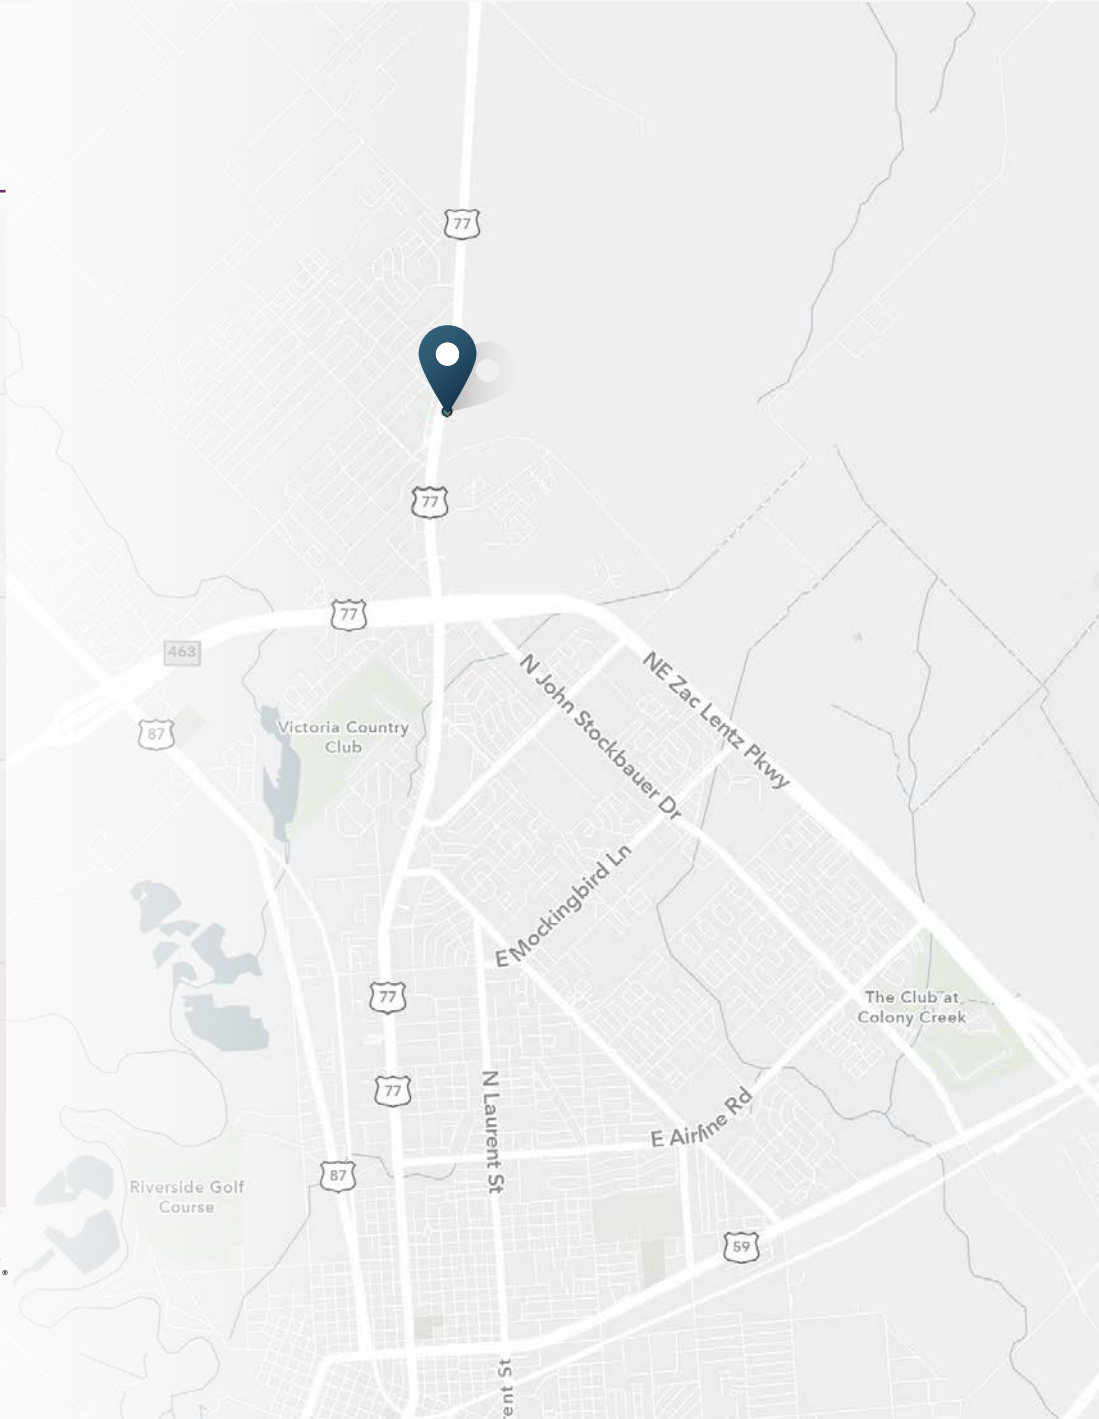

> **Want more?** Contact us for a complete demographic, foot-traffic, and mobile data insights report.



Information About Brokerage Services

Texas Real Estate Commission (11-2-2015)



Texas law requires all real estate license holders to give the following information about brokerage services to prospective buyers, tenants, sellers, and landlords.

TYPES OF REAL ESTATE LICENSE HOLDERS:

- A **BROKER** is responsible for all brokerage activities, including acts performed by sales agents sponsored by the broker.
- A **SALES AGENT** must be sponsored by a broker and works with clients on behalf of the broker.

A BROKER'S MINIMUM DUTIES REQUIRED BY LAW (A client is the person or party that the broker represents):

- Put the interests of the client above all others, including the broker's own interests;
- Inform the client of any material information about the property or transaction received by the broker;
- Answer the client's questions and present any offer to or counter-offer from the client; and
- Treat all parties to a real estate transaction honestly and fairly.

A license holder can represent a party in a real estate transaction.

AS AGENT FOR OWNER (SELLER/LANDLORD): The broker becomes the property owner's agent through an agreement with the owner, usually in a written listing to sell or property management agreement. An owner's agent must perform the broker's minimum duties above and must inform the owner of any material information about the property or transaction known by the agent, including information disclosed to the agent or subagent by the buyer or buyer's agent.

AS AGENT FOR BUYER/TENANT: The broker becomes the buyer/tenant's agent by agreeing to represent the buyer, usually through a written representation agreement. A buyer's agent must perform the broker's minimum duties above and must inform the buyer of any material information about the property or transaction known by the agent, including information disclosed to the agent by the seller or seller's agent.

SRS Real Estate Partners	9005621	ryan.johnson@srsre.com	512.236.4600
Licensed Broker/Broker Firm Name or Primary Assumed Business Name	License No.	Email	Phone
Ryan Andrews Johnson	525292	ryan.johnson@srsre.com	214.560.3285
Designated Broker of Firm	License No.	Email	Phone

AS AGENT FOR BOTH - INTERMEDIARY: To act as an intermediary between the parties the broker must first obtain the written agreement of each party to the transaction. The written agreement must state who will pay the broker and, in conspicuous bold or underlined print, set forth the broker's obligations as an intermediary. A broker who acts as an intermediary:

- Must treat all parties to the transaction impartially and fairly;
- May, with the parties' written consent, appoint a different license holder associated with the broker to each party (owner or buyer) to communicate with, provide opinions and advice to, and carry out the instructions of each party to the transaction.
- Must not, unless specifically authorized in writing to do so by the party, disclose:
 - that the owner will accept a price less than the written asking price;
 - that the buyer/tenant will pay a price greater than the price submitted in a written offer; and
 - any confidential information or any other information that a party specifically instructs the broker in writing not to disclose, unless required to do so by law.

AS SUBAGENT: A license holder acts as a subagent when aiding a buyer in a transaction without an agreement to represent the buyer. A subagent can assist the buyer but does not represent the buyer and must place the interests of the owner first.

TO AVOID DISPUTES, ALL AGREEMENTS BETWEEN YOU AND A BROKER SHOULD BE IN WRITING AND CLEARLY ESTABLISH:

- The broker's duties and responsibilities to you, and your obligations under the representation agreement.
- Who will pay the broker for services provided to you, when payment will be made and how the payment will be calculated.

LICENSE HOLDER CONTACT INFORMATION: This notice is being provided for information purposes. It does not create an obligation for you to use the broker's services. Please acknowledge receipt of this notice below and retain a copy for your records.

Drew Allen	656732	drew.allen@srsre.com	210.504.1242	
Licensed Supervisor of Sales Agent/Associate	License No.	Email	Phone	
<hr/>				
Sales Agent/Associate's Name	License No.	Email	Phone	
<hr/>				
Buyer Initials	Tenant Initials	Seller Initials	Landlord Initials	Date



SRS Real Estate Partners
2101 McCullough Ave.
San Antonio, TX 78212

Drew Allen
210.504.1242
drew.allen@srsre.com

SRSRE.COM

© SRS Real Estate Partners

The information presented was obtained from sources deemed reliable;
however SRS Real Estate Partners does not guarantee its completeness or accuracy.