


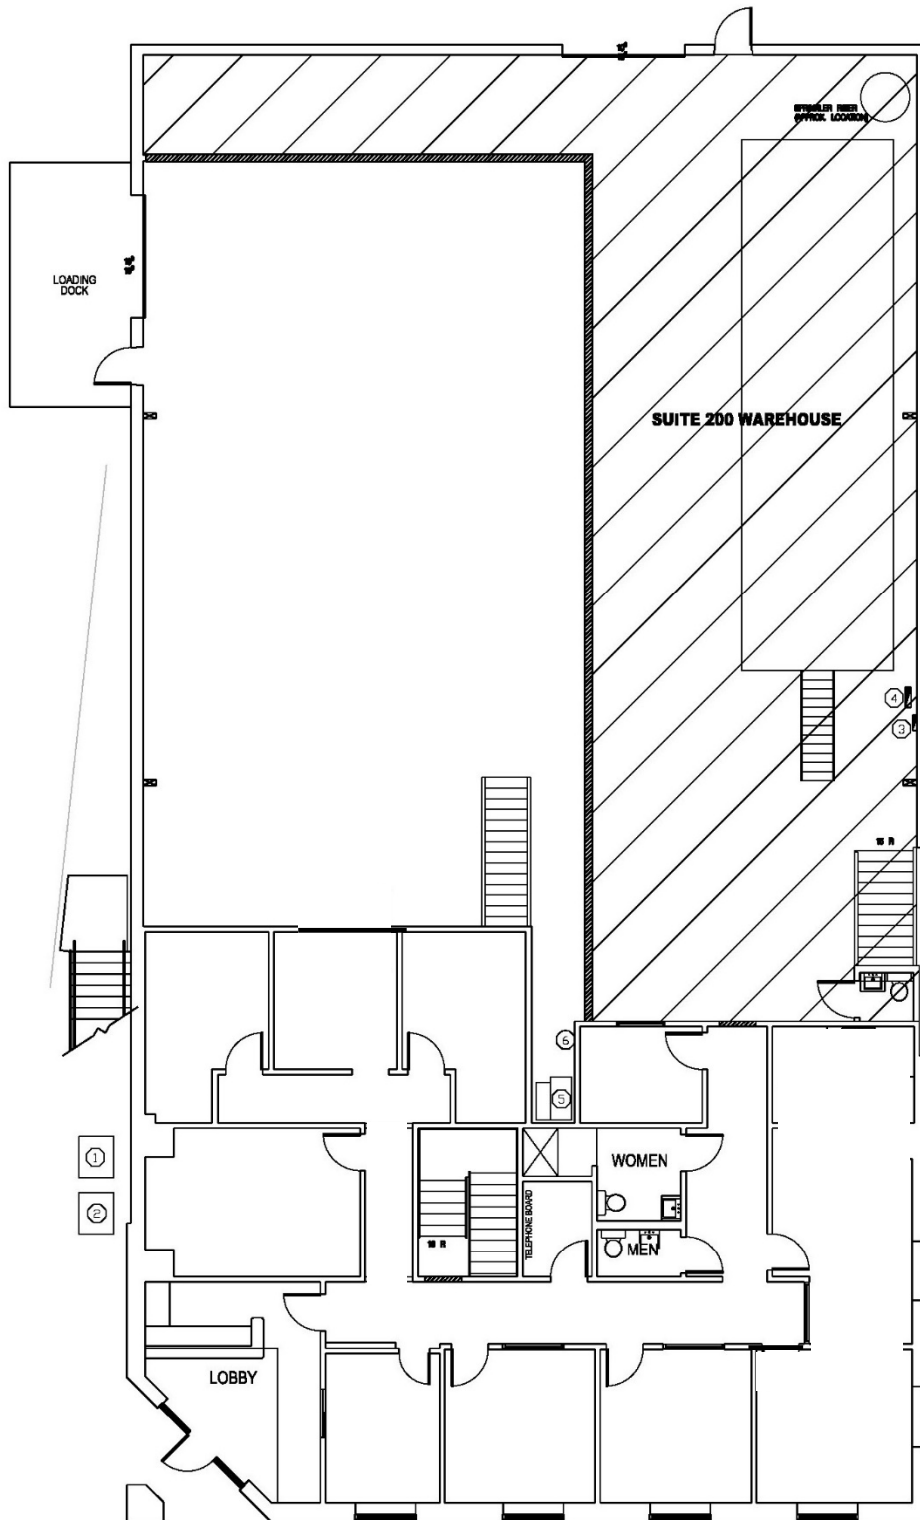

1 SUITE 100 – TENANT FLOOR PLAN
 A1.01 SCALE: 1/8" = 1'-0"



S U I T E 1 0 0
OFFICE AREA – 2,820 SF GROSS
WAREHOUSE AREA – 2,449 SF GROSS