



ROOF:
ASPHALT SHINGLES
(MIDNIGHT BLACK)



WINDOW:
VINYL
(BLACK)



SIDING:
FIR RAINSCREEN
(SEMI-TRANSPARENT
NATURAL WOOD STAIN)



SIDING:
CORRUGATED METAL
(SLATE GRAY)



SIDING:
FIBER CEMENT JAMES HARDIE
LAP SIDING
(RICH ESPRESSO)



SIDING:
FIBER CEMENT JAMES HARDIE
LAP SIDING
(ARCTIC WHITE)



PATIO WALL:
FORMED CONC.

TRANSPARENCY CALCULATIONS

TRANSPARENCY REQ'D: 15% MIN.

NORTH/SOUTH FACADE
TOTAL FACADE: 3136 S.F.
TATAL TRANS.: 1361 S.F.
PERCENT TRANS.: 43%

EASTWEST FACADE
TOTAL FACADE: 1,959 S.F.
TOTAL TRANS.: 332 S.F.
PERCENT TRANS.: 17%



1
A3.0
NORTH ELEVATION
3/16" = 1'-0"




2
A3.0
EAST ELEVATION
3/16" = 1'-0"

DRAWN:		CHECKED:		JOB NO.: 20-051		STATUS: PERMIT REVIEW	
NO.	DESCRIPTION:	BY:	DATE:	REVISION SCHEDULE			
				COB REVISIONS			
				COB REVISIONS			
				COB REVISIONS			

ADDISON PLACE CONDOS

1242 THOMAS DRIVE
BOZEMAN, MT 59715

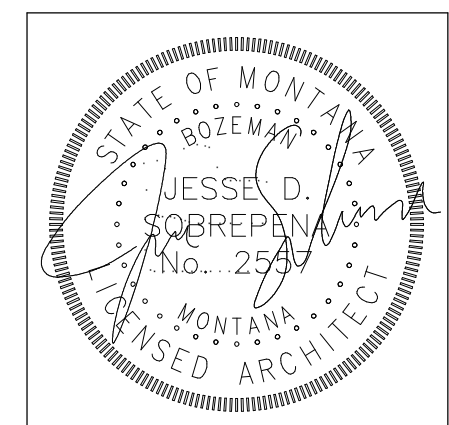

06/10/2022

A3.0

EXTERIOR ELEVATIONS



ROOF:
ASPHALT SHINGLES
(MIDNIGHT BLACK)



WINDOW:
VINYL
(BLACK)



SIDING:
FIR RAINSCREEN
(SEMI-TRANSPARENT
NATURAL WOOD STAIN)



SIDING:
CORRUGATED METAL
(SLATE GRAY)



SIDING:
FIBER CEMENT JAMES HARDIE
LAP SIDING
(RICH ESPRESSO)



SIDING:
FIBER CEMENT JAMES HARDIE
LAP SIDING
(ARCTIC WHITE)



PATIO WALL:
BOARD FORMED CONC.

TRANSPARENCY CALCULATIONS

TRANSPARENCY REQ'D: 15% MIN.


NORTH/SOUTH FACADE:
TOTAL FACADE: 3136 S.F.
TOTAL TRANS.: 1381 S.F.
PERCENT TRANS.: 43%

EAST/WEST FACADE:
TOTAL FACADE: 1959 S.F.
TOTAL TRANS.: 332 S.F.
PERCENT TRANS.: 17%



SOUTH ELEVATION

1
A3.1
3/16" = 1'-0"

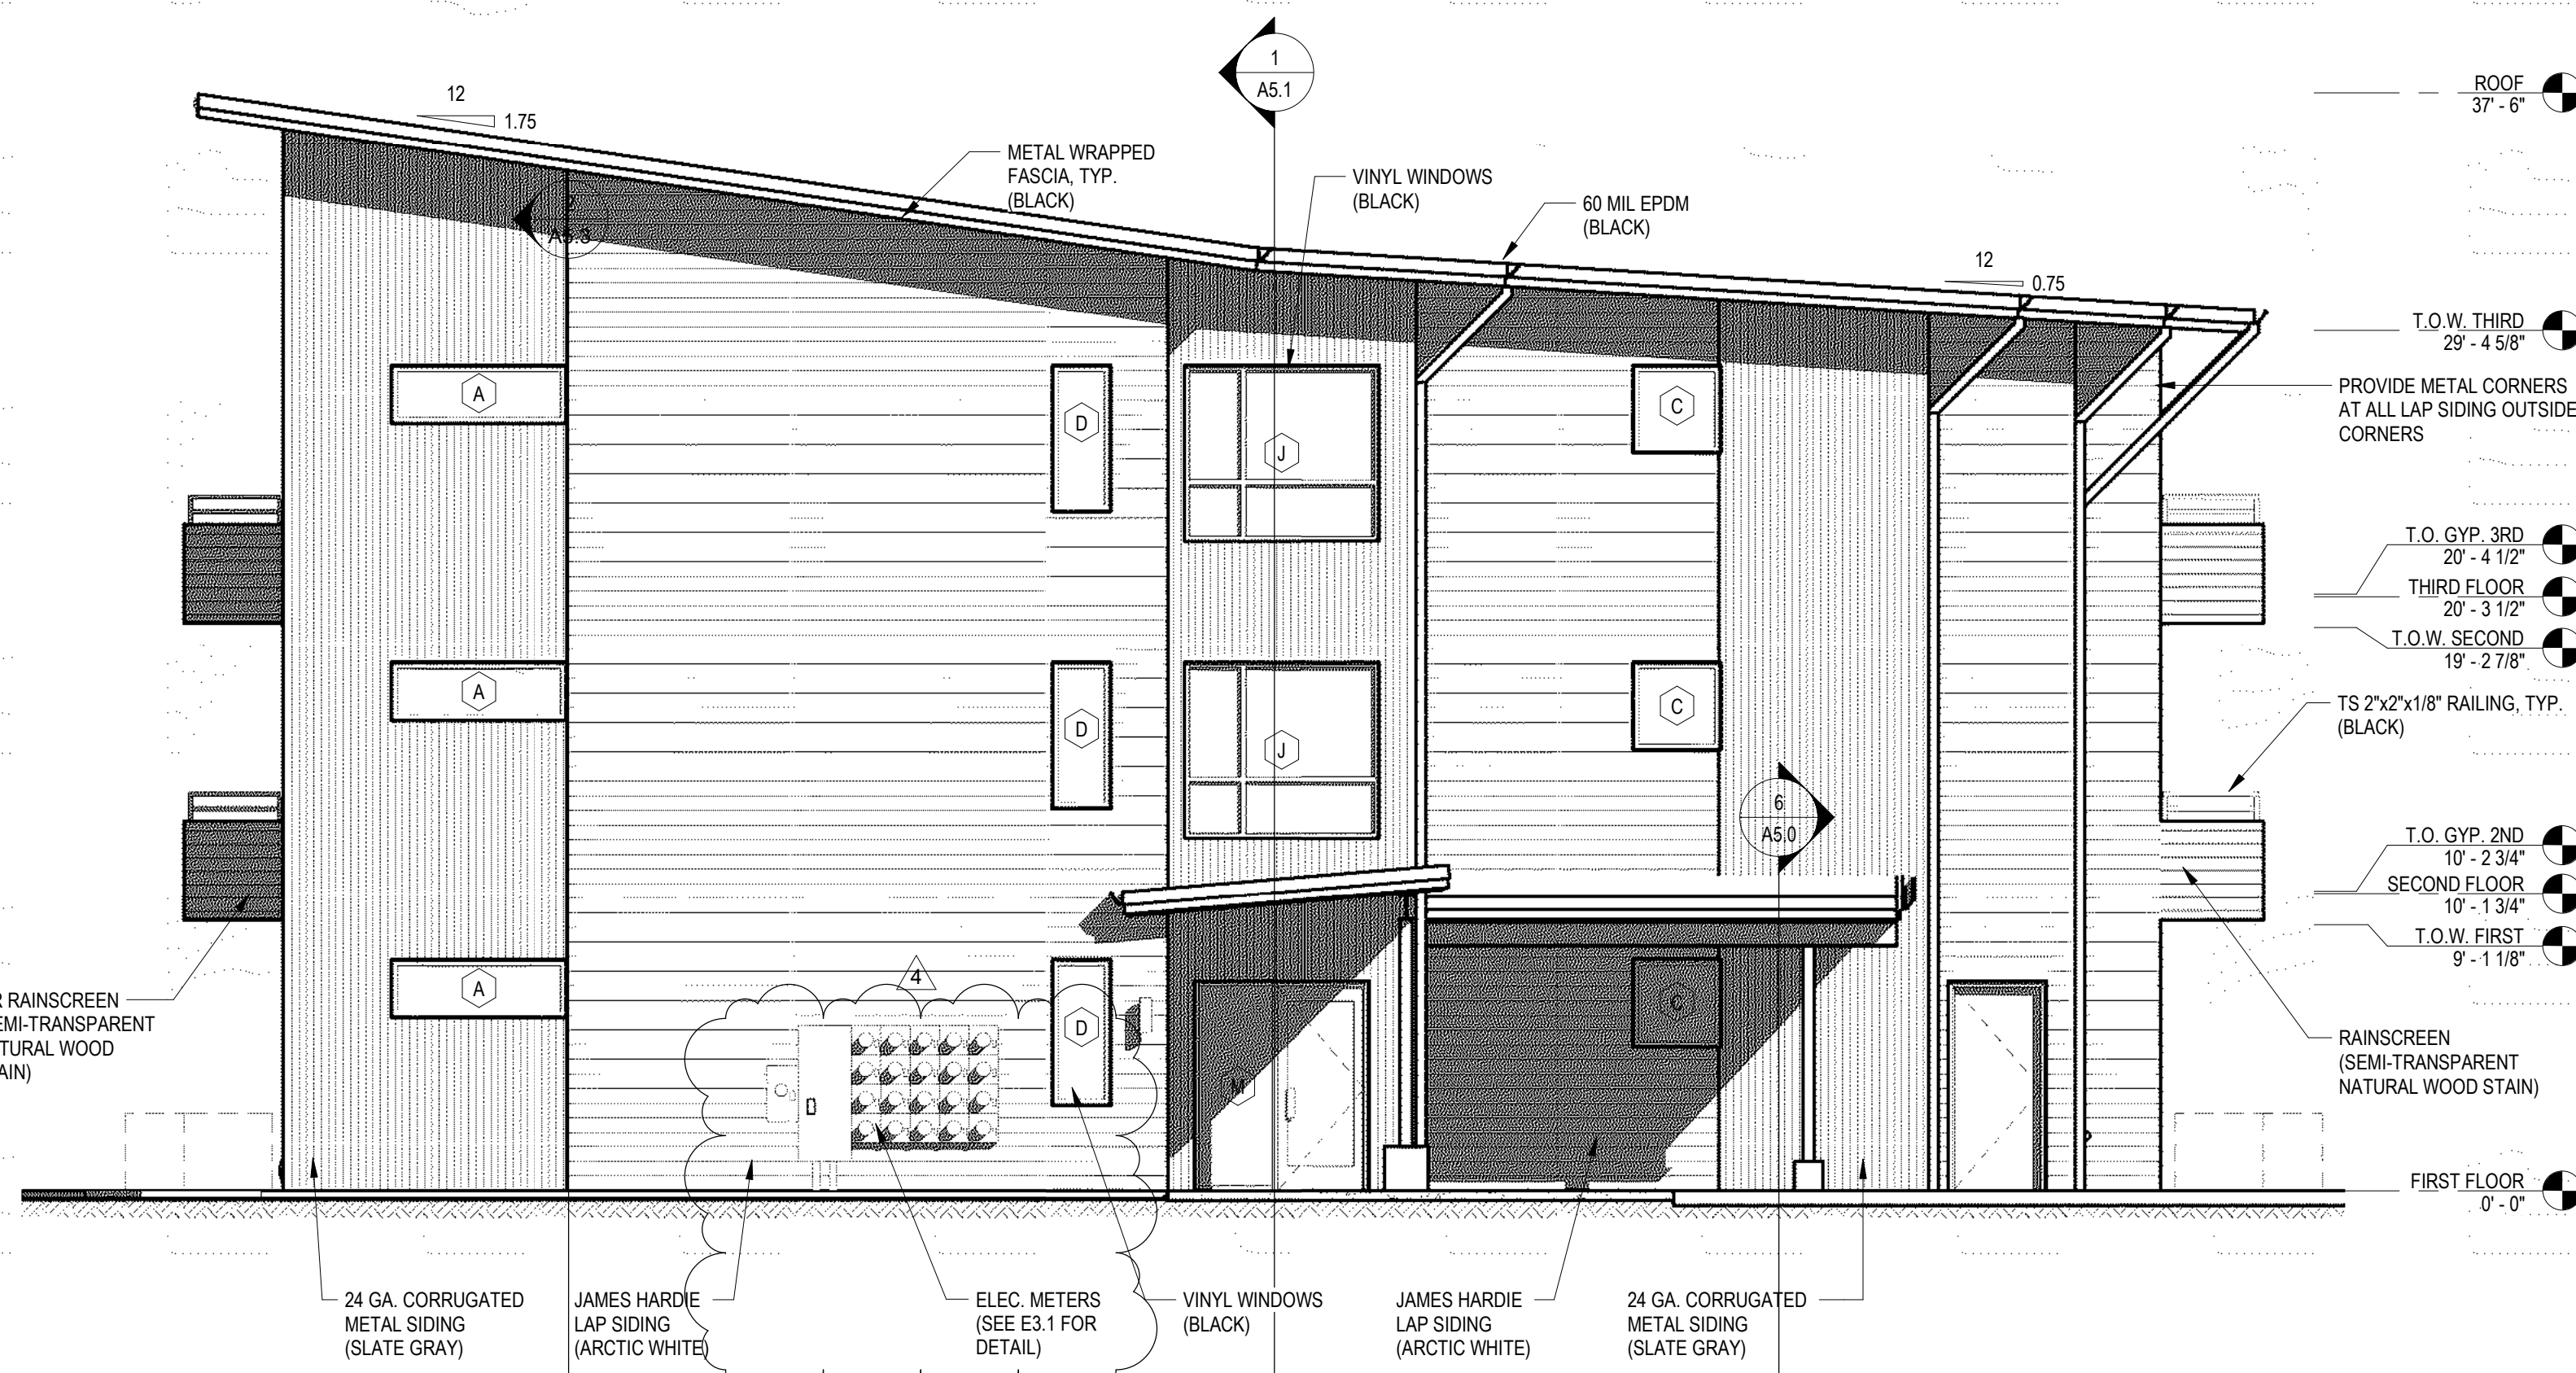


WEST ELEVATION

2
A3.1
3/16" = 1'-0"

DRAWN:		CHECKED:		JOB NO.: 20-051	
STATUS: PERMIT REVIEW		BY:		DATE:	
NO.	DESCRIPTION:	COB REVISIONS	DATE	BY	DATE

ADDISON PLACE CONDOS

1242 THOMAS DRIVE
BOZEMAN, MT 59715

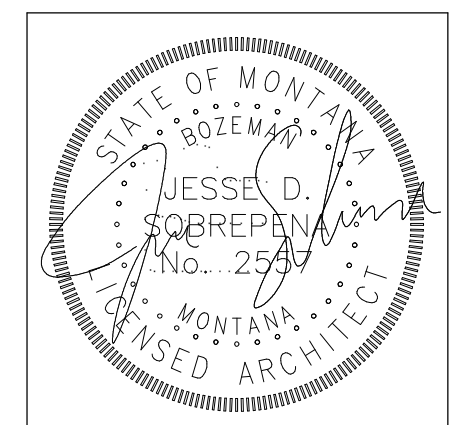

06/10/2022

A3.1

EXTERIOR ELEVATIONS



SW VIEW



SW VIEW - ARIAL



EAST ENTRANCE



SE VIEW



NW VIEW



E VIEW

DRAWN:	
CHECKED:	
JOB NO.: 20-051	
STATUS: PERMIT REVIEW	
NO.	DATE
	BY:
1	06/10/2022
4	07/09/2023
REVISION SCHEDULE	
DESCRIPTION:	
COB REVISIONS	
COB REVISIONS	

ADDISON PLACE CONDOS

1242 THOMAS DRIVE
BOZEMAN, MT 59715

