


THE INFORMATION INCLUDED HERE IS FOR PLANNING PURPOSES ONLY. IT IS NOT MEANT FOR CONSTRUCTION OR CONSTRUCTION QUANTITY TAKE-OFFS. PRIOR TO ANY REDESIGN OR OCCUPANCY OF THE SPACE, ON-SITE INSPECTIONS SHOULD BE UNDERTAKEN FOR ANY END USER OF THE SPACE TO COMPLETE THE FOLLOWING: LOCATE AND EVALUATE ALL UTILITIES; VERIFY THE CONFIGURATION OF THE EXISTING ARCHITECTURAL AND STRUCTURAL INFORMATION DEPICTED HERE; AND DETERMINE THE STATUS OF THEIR COMPLIANCE WITH CURRENT BUILDING CODE REQUIREMENTS.

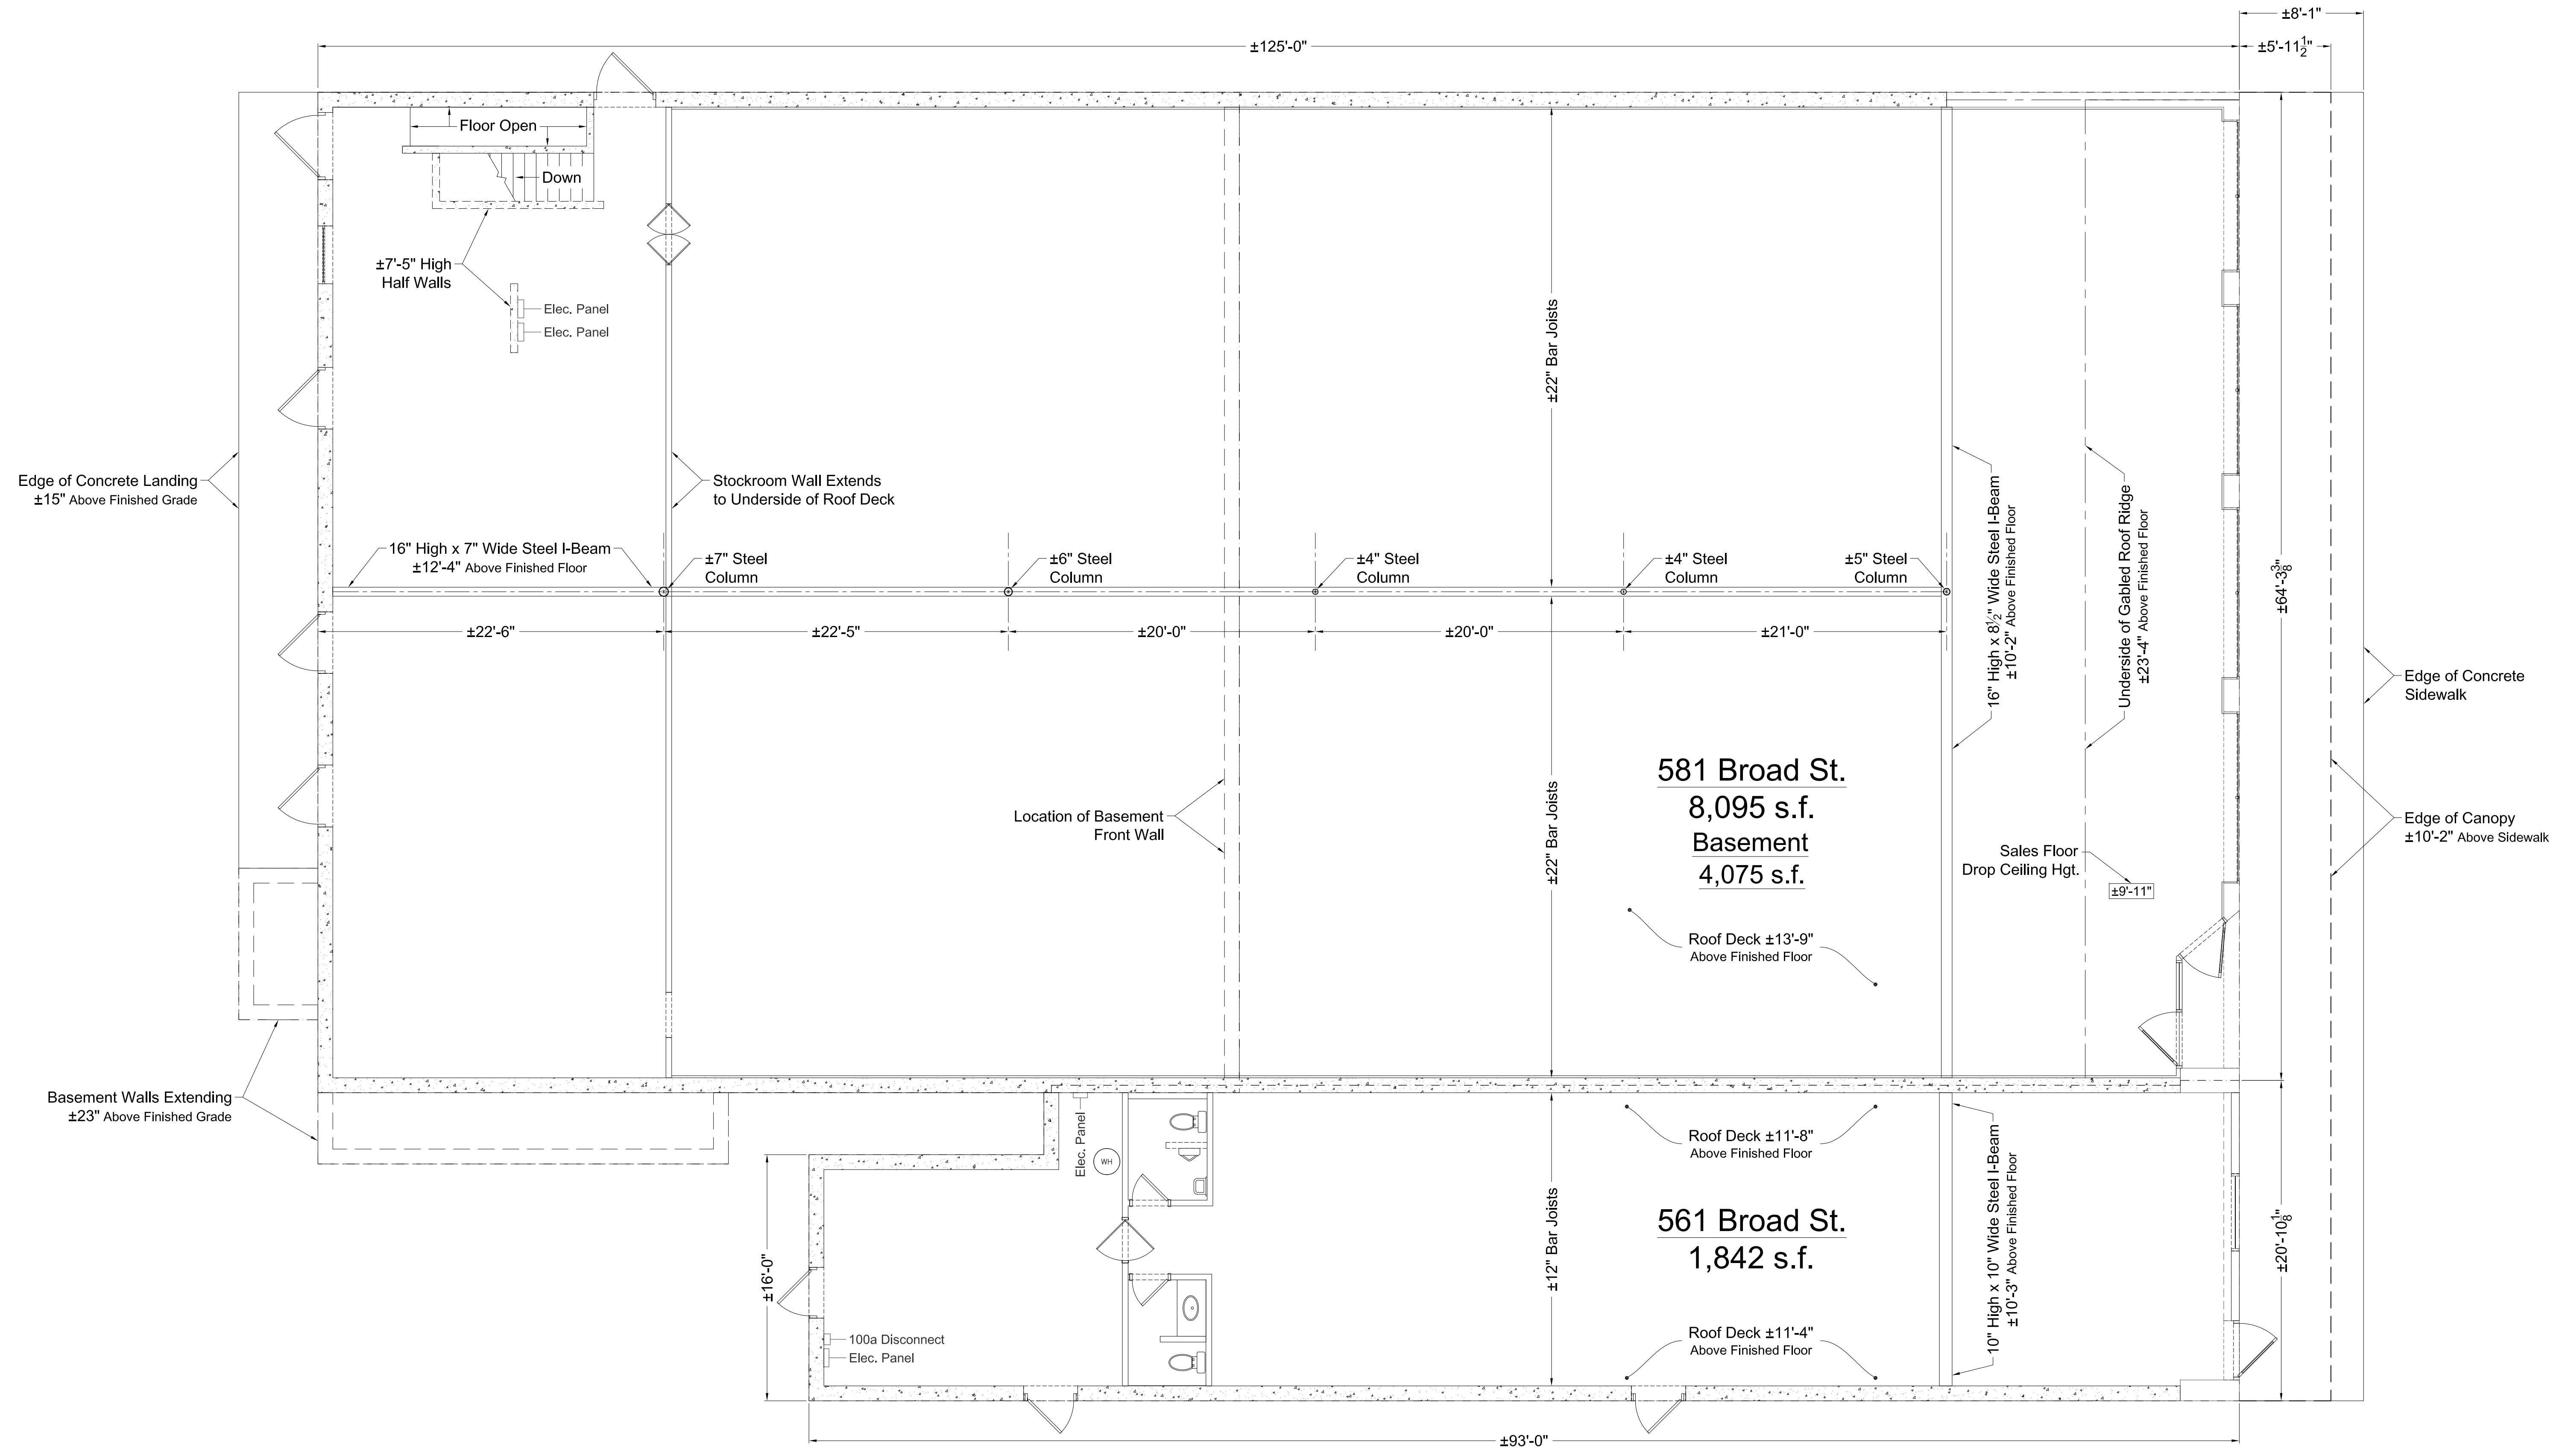

Floor Plan
Scale: 3/16" = 1'-0"

Existing Floor Plan

WAVERLY PLAZA
561-581 Broad Street, Waverly, NY 14892