


4061 COMMONWEALTH AVENUE
Eau Claire, Wisconsin 54701
Total Square Footage Available: 6,952

Note: Square footages are taken from the outside of exterior walls and the centerline of demising walls.

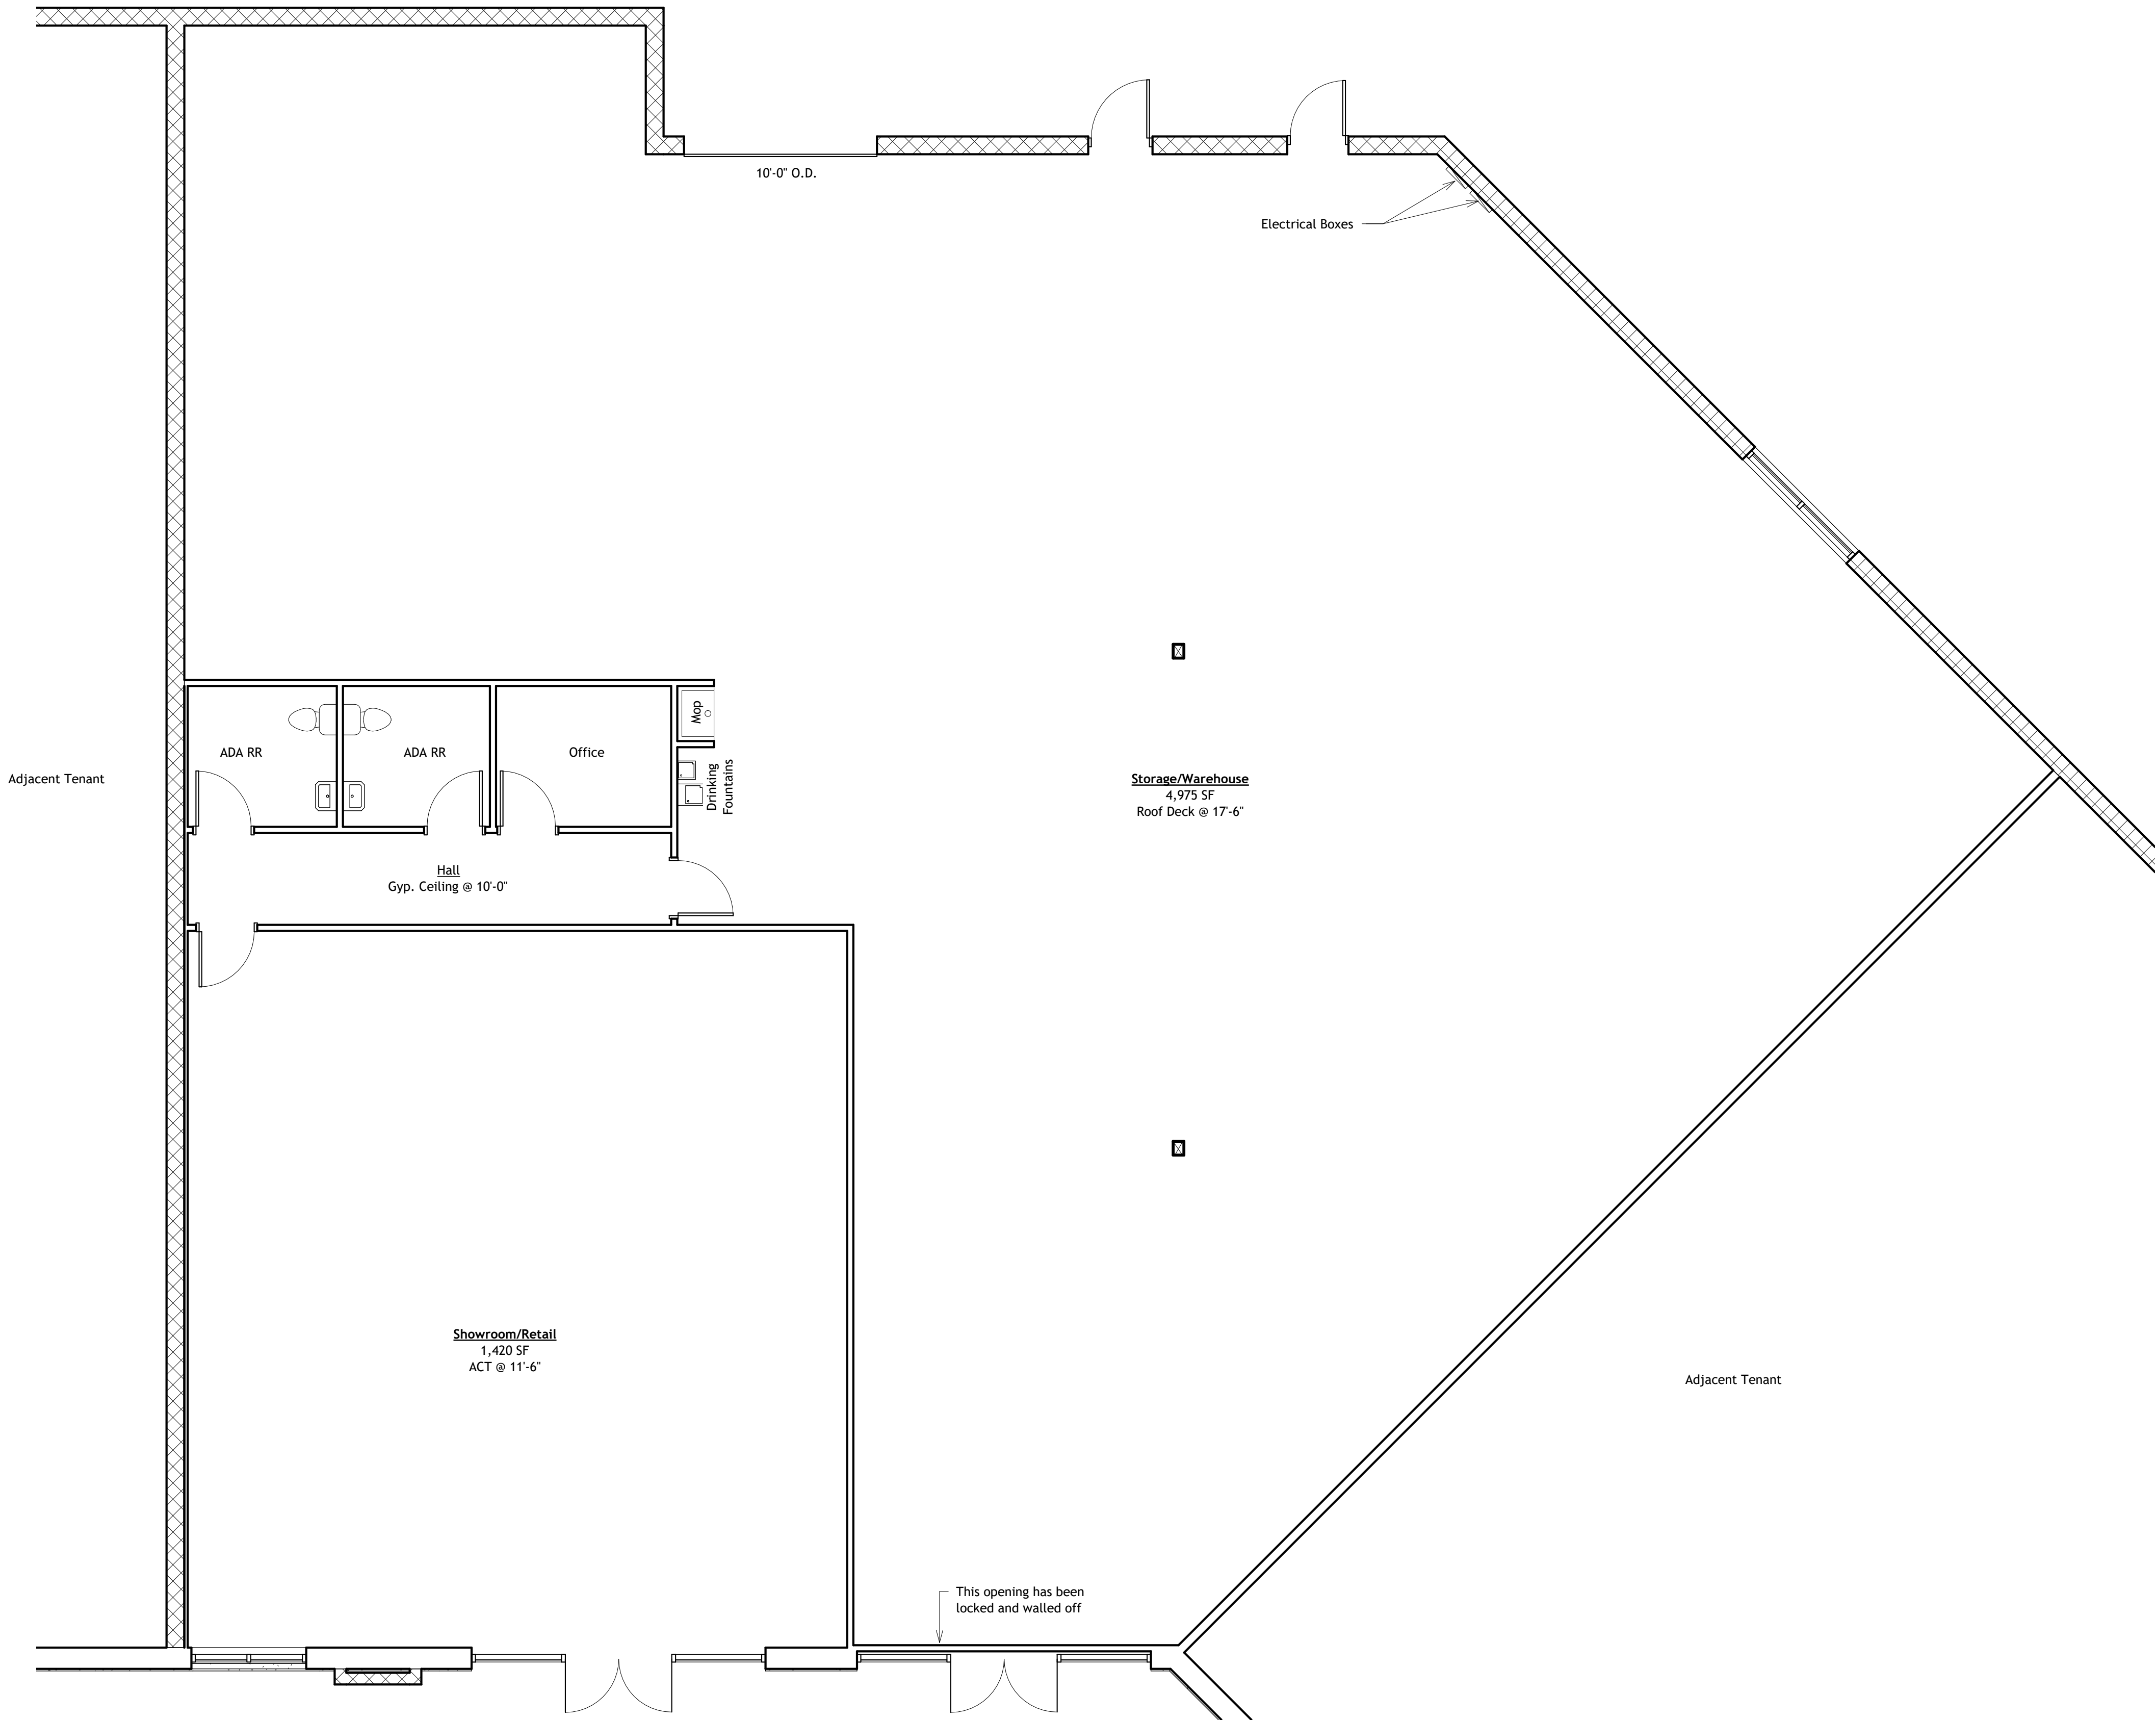

① Available Tenant Space
3/16" = 1'-0"



320 graham avenue suite 102
eau claire, wisconsin
deyodesignco@gmail.com
708.913.8383

Consultant
Address
Address
Address
Phone

Consultant
Address
Address
Address
Phone

Consultant
Address
Address
Address
Phone

No.	Description	Date

4061
Commonwealth Ave
Eau Claire, WI
Available Commercial Space

Existing Floor Plan

Project Number	2024.57
Date	10.10.24
Drawn By	KP
Checked By	OMC

A101

Scale	3/16" = 1'-0"
-------	---------------