


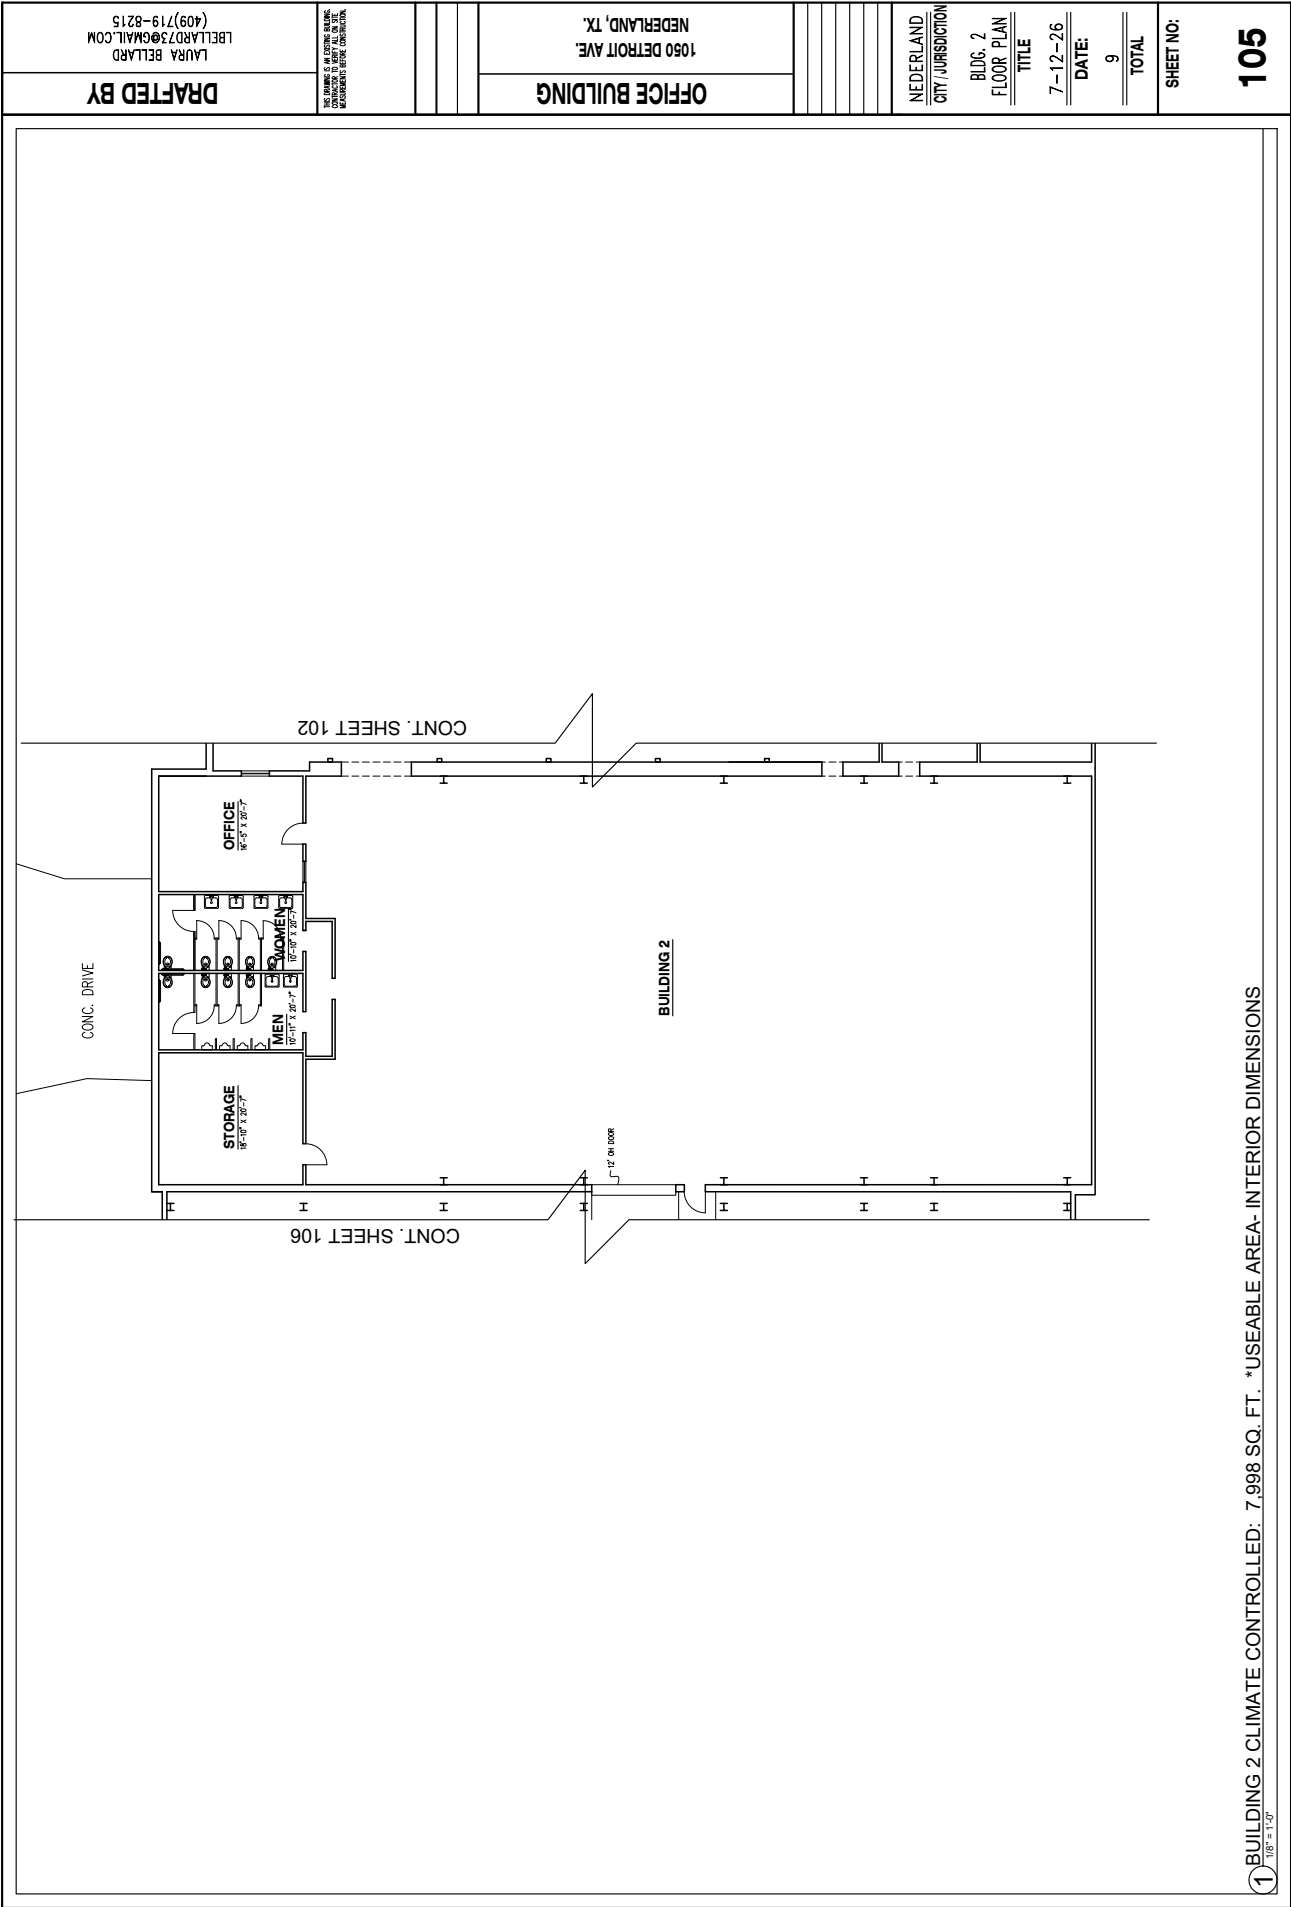

1 BUILDING 2 CLIMATE CONTROLLED: 7,998 SQ. FT. *USEABLE AREA- INTERIOR DIMENSIONS
1/8" = 1'-0"

DRAFTED BY		LAURA BELLARD LBELLARD73@GMAIL.COM (409)719-8215	
OFFICE BUILDING		1050 DETROIT AVE. NEDERLAND, TX.	
NEDERLAND CITY / JURISDICTION		BLDG. 2	
		FLOOR PLAN	
		TITLE	
		7-12-26	
		DATE:	
		9	
		TOTAL	
		SHEET NO:	
		105	