


1

MAIN LEVEL FLOOR PLAN

SCALE: 1/16" = 1'-0"


12,578 sq ft

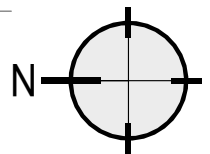

2650 WASHINGTON - LEASE SPACES

2650 Washington Blvd.
Ogden, Ut 84401

A101
01-11-2024
SHEET 1 OF 2

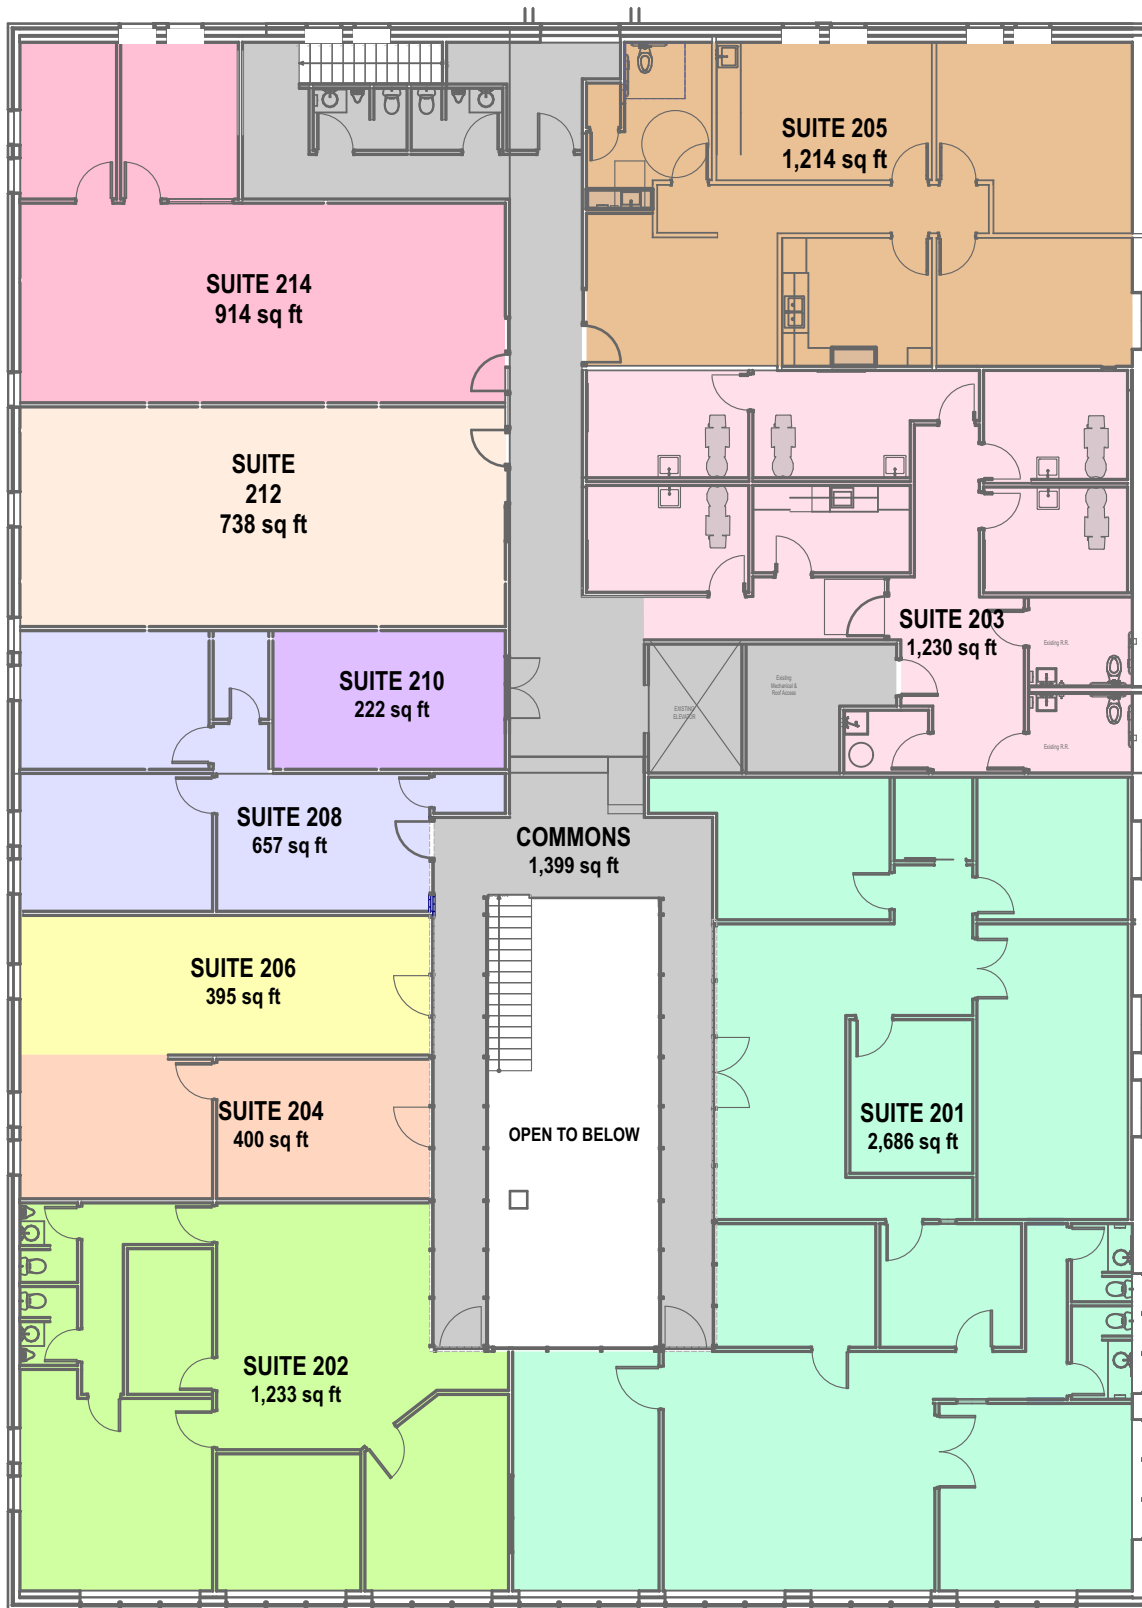


1

UPPER LEVEL FLOOR PLAN

SCALE: 1/16" = 1'-0"

12,043 sq ft

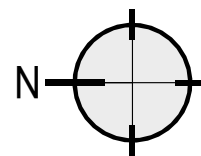

2650 WASHINGTON - LEASE SPACES
 2650 Washington Blvd.
 Ogden, Ut 84401

A102
01-11-2024
SHEET 2 OF 2