
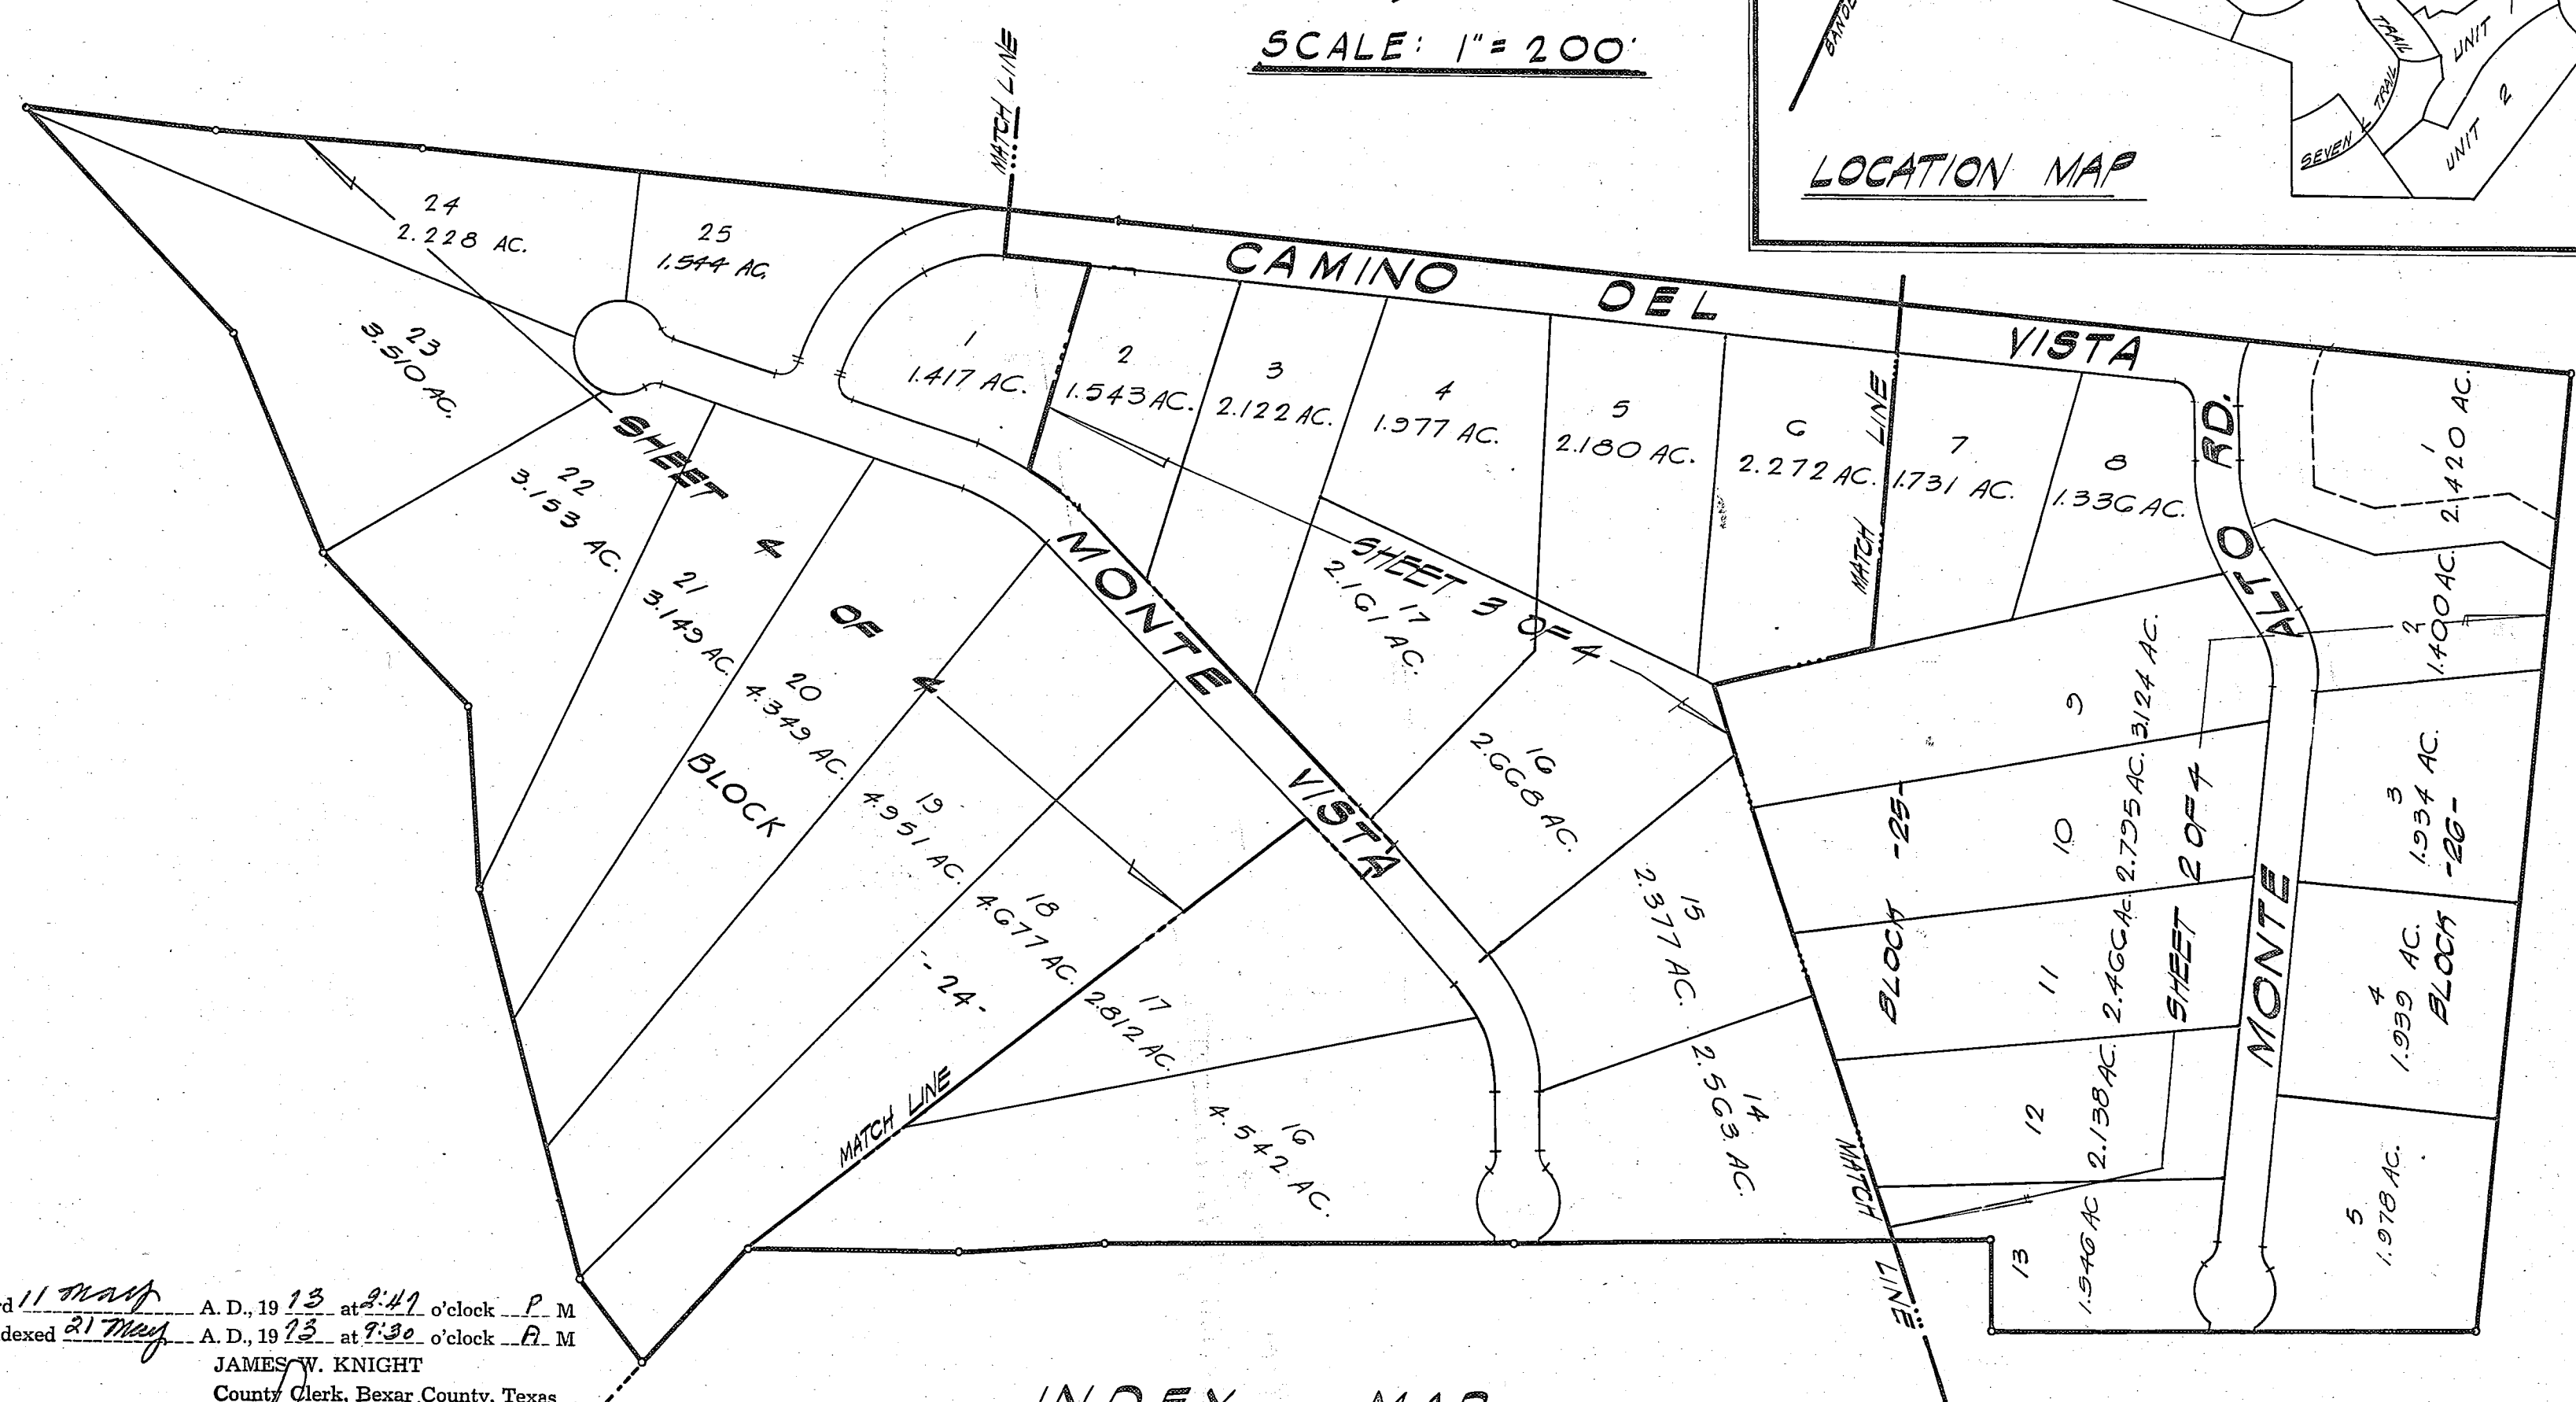


FILED FOR RECORD  
JAMES W. KNIGHT  
COUNTY CLERK, BEXAR COUNTY, TEXAS  
1973 MAY 11 PM 2 47

NORTH  
SCALE: 1" = 200'

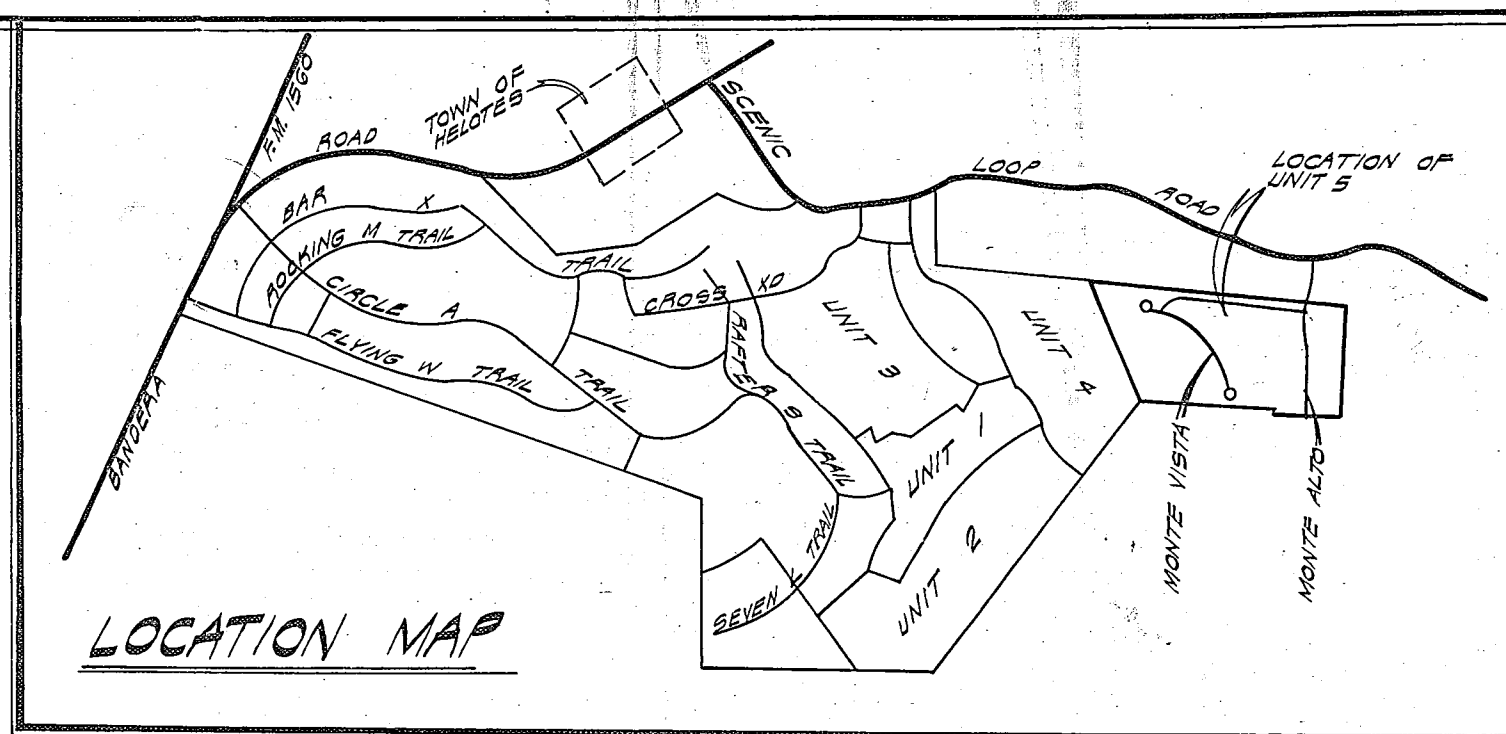

Filed for record 11 May A. D., 19 73 at 2:47 o'clock P. M.  
Recorded & Indexed 21 May A. D., 19 73 at 9:30 o'clock P. M.  
JAMES W. KNIGHT  
County Clerk, Bexar County, Texas  
By Dennis B. Boenig Deputy

INDEX MAP

STATE OF TEXAS  
COUNTY OF BEXAR  
I HEREBY CERTIFY THAT PROPER ENGINEERING CONSIDERATION HAS BEEN GIVEN THIS PLAT TO THE MATTERS OF STREETS, LOTS, AND DRAINAGE LAYOUT.  
Jack L. Brown  
REGISTERED PROFESSIONAL ENGINEER  
SWORN TO AND SUBSCRIBED BEFORE ME THIS 11th DAY OF May  
A. D., 19 70  
Ramon Ruiz  
NOTARY PUBLIC  
BEXAR COUNTY, TEXAS

INDEX OF PLAT  
HELOTES CREEK RANCH SUBDIVISION  
BEING  
A TOTAL OF 88.477 AC. OF LAND, 71.617 AC. OUT OF THE J.H. BLOOM SURVEY NO. 350, C.B. 4553 AND 16.86 AC. OUT OF THE G.W. MARNICH SURVEY NO. 1, C.B. 4559, BEXAR COUNTY, TEXAS.

THE DIRECTOR OF PUBLIC WORKS OF THE CITY OF SAN ANTONIO HEREBY CERTIFIES THAT THIS SUBDIVISION PLAT CONFORMS TO ALL REQUIREMENTS OF THE SUBDIVISION REGULATIONS AS TO WHICH THIS APPROVAL IS REQUIRED.  
DIRECTOR OF PUBLIC WORKS  
BY VP Newman

STATE OF TEXAS  
COUNTY OF BEXAR  
I HEREBY CERTIFY THAT THIS PLAT IS TRUE AND CORRECT AND WAS PREPARED FROM AN ACTUAL SURVEY OF THE PROPERTY MADE UNDER MY SUPERVISION ON THE GROUND.  
Jack L. Brown  
REGISTERED PROFESSIONAL ENGINEER  
OR  
REGISTERED PUBLIC SURVEYOR  
SWORN TO AND SUBSCRIBED BEFORE ME THIS 11th DAY OF May  
A. D., 19 70  
Ramon Ruiz  
NOTARY PUBLIC  
BEXAR COUNTY, TEXAS

STATE OF TEXAS  
COUNTY OF BEXAR  
THE OWNER OF THE LAND SHOWN ON THIS PLAT AND WHOSE NAME IS SUBSCRIBED HERETO, AND IN PERSON OR THROUGH A DULY AUTHORIZED AGENT, ACKNOWLEDGED THAT THIS PLAT WAS MADE FROM AN ACTUAL SURVEY AND DEDICATES TO THE USE OF THE PUBLIC FOREVER ALL STREETS, ALLEYS, PARKS, WATER COURSES, DRAINS, EASEMENTS AND PUBLIC PLACES THEREON SHOWN FOR THE PURPOSES AND CONSIDERATIONS THEREIN EXPRESSED.  
OWNER: HELOTES CREEK RANCH CO.  
PRESIDENT: Calvin Vick  
THIS PLAT OF HELOTES CREEK RANCH SUBDIVISION, UNIT 5 HAS BEEN SUBMITTED TO AND CONSIDERED BY THE PLANNING COMMISSION OF THE CITY OF SAN ANTONIO, TEXAS AND IS HEREBY APPROVED BY SUCH COMMISSION.  
DATED THIS 20th DAY OF May A. D., 19 70  
BY Ralph O. Kestner CHAIRMAN  
BY [Signature] SECRETARY  
6/11/73

STATE OF TEXAS  
COUNTY OF BEXAR  
BEFORE ME, THE UNDERSIGNED AUTHORITY ON THIS DAY PERSONALLY APPEARED  
CALVIN VICK  
KNOWN TO ME TO BE THE PERSON WHOSE NAME IS SUBSCRIBED TO THE FOREGOING INSTRUMENT, AND ACKNOWLEDGED TO ME THAT HE EXECUTED THE SAME FOR THE PURPOSES AND CONSIDERATIONS THEREIN EXPRESSED AND IN THE CAPACITY THEREIN STATED.  
GIVEN UNDER MY HAND AND SEAL OF OFFICE THIS 11th DAY OF May  
A. D., 19 70  
Ramon Ruiz  
NOTARY PUBLIC  
BEXAR COUNTY, TEXAS

STATE OF TEXAS  
COUNTY OF BEXAR  
I, [Signature], COUNTY CLERK OF SAID COUNTY, DO HEREBY CERTIFY THAT THE FOREGOING INSTRUMENT OF WRITING WITH ITS CERTIFICATE OF AUTHENTICATION WAS FILED FOR RECORD IN MY OFFICE, ON THE 11th DAY OF May A. D., 19 70 AT 9:30 M. AND DULY RECORDED THE 11th DAY OF May A. D., 19 70 AT 9:30 M. IN THE RECORDS OF BOOK 38, PAGE 148 OF SAID COUNTY, IN BOOK VOLUME 38 ON PAGE 148.  
IN TESTIMONY WHEREOF, WITNESS MY HAND AND OFFICIAL SEAL OF OFFICE, THIS 11th DAY OF May, A. D., 19 70.  
COUNTY CLERK, BEXAR COUNTY, TEXAS