


APN # 021-098-001 (18.42 Acres)


TOTAL BUILDING AREA = 93,234 sf.

TOTAL LANDSCAPE AREA = 151,431 sf.


STANDARD STALLS	=	312
COMPACT STALLS	=	36
ACCESSIBLE STALLS	=	30
EV CHARGING STALLS	=	102

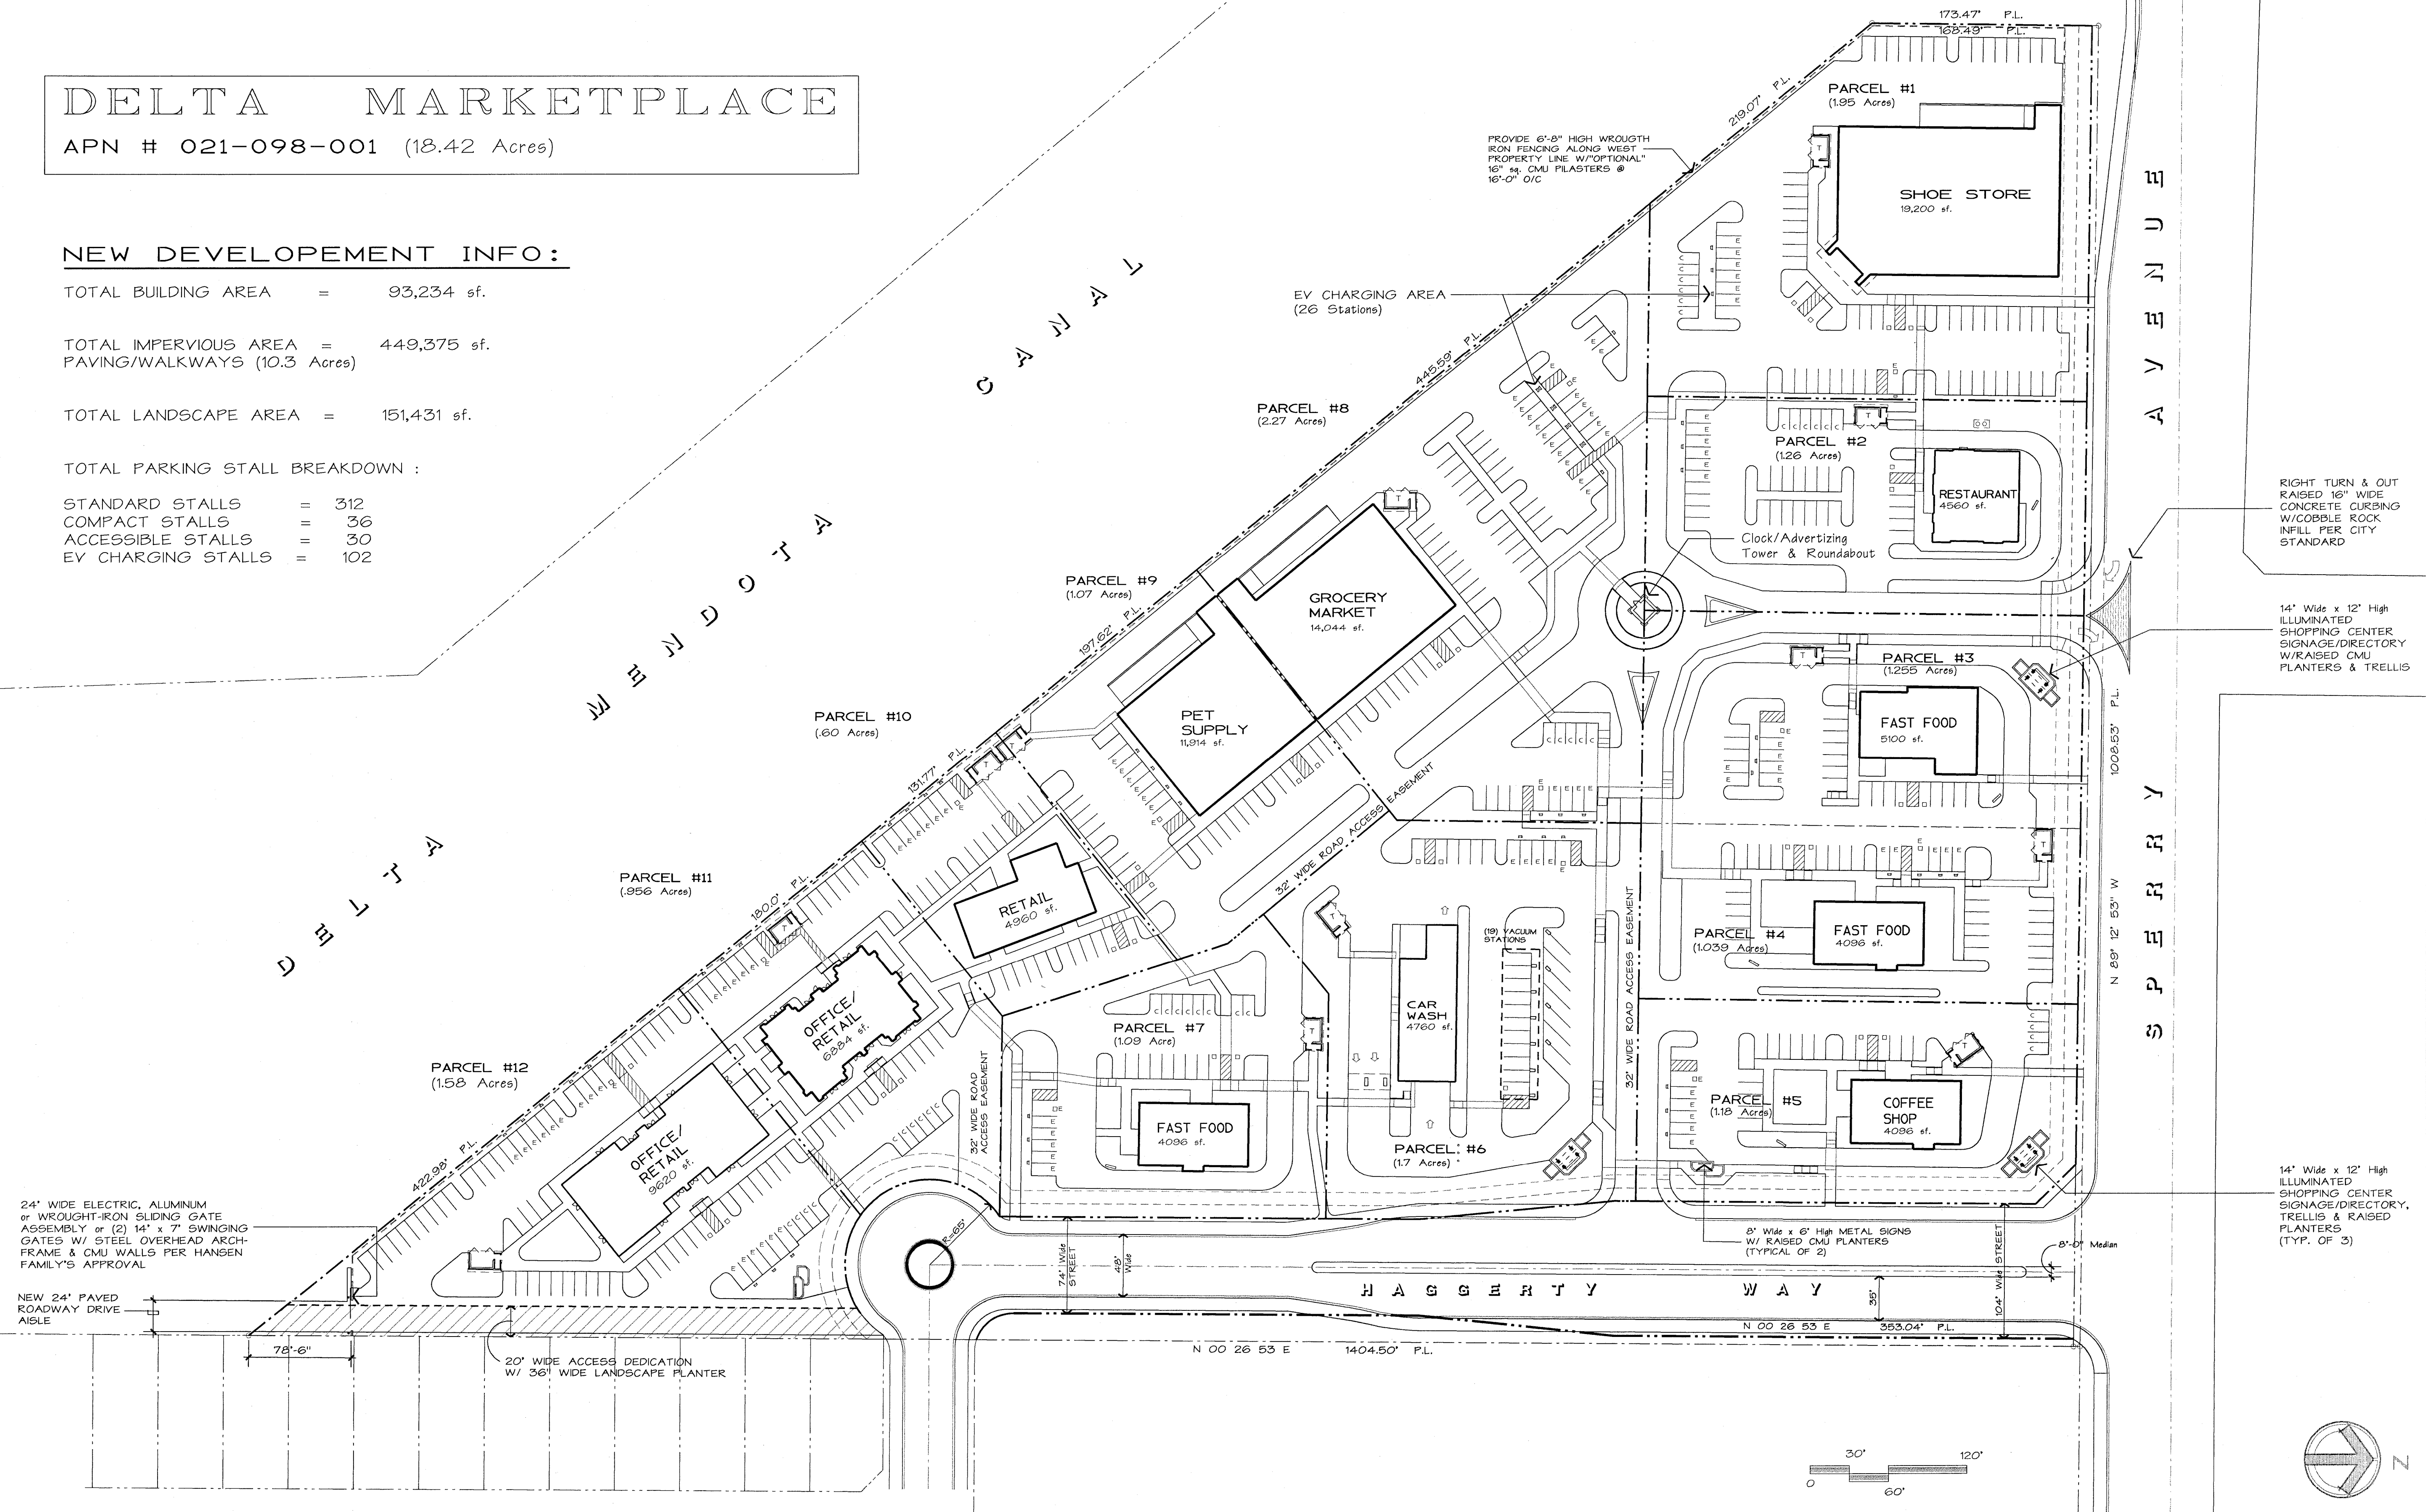

SCALE : 1" = 60'-0"

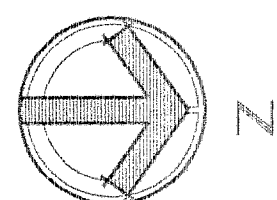


REVISIONS

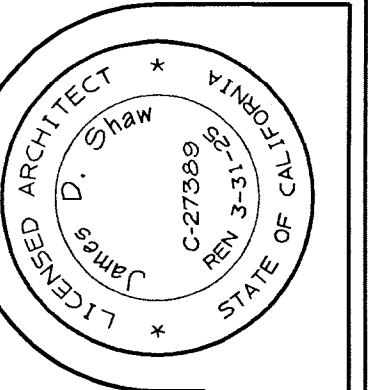

NEW COMMERCIAL CENTER FOR :

PROPOSED MASTER SITE PLAN	4/4/24	JDS	2401-B
---------------------------	--------	-----	--------

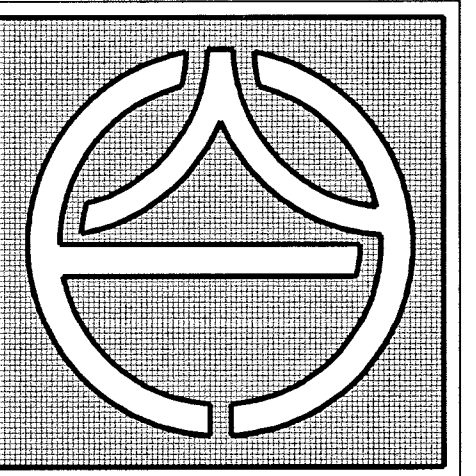

**YOSHINO/SHAW
& ASSOCIATES**
— Jim Shaw —

ARCHITECT

1016 N. GOLDEN STATE BLVD
TURLOCK, CA 95380

PHONE (209) 667-2603
FAX # (209) 667-2604
Email: jshaw@fire2wire.com

SHEET NO.

A-1.0