


X:\National Materials\2176 Preliminary Design-Marketing\Drawings\c100 site.dwg

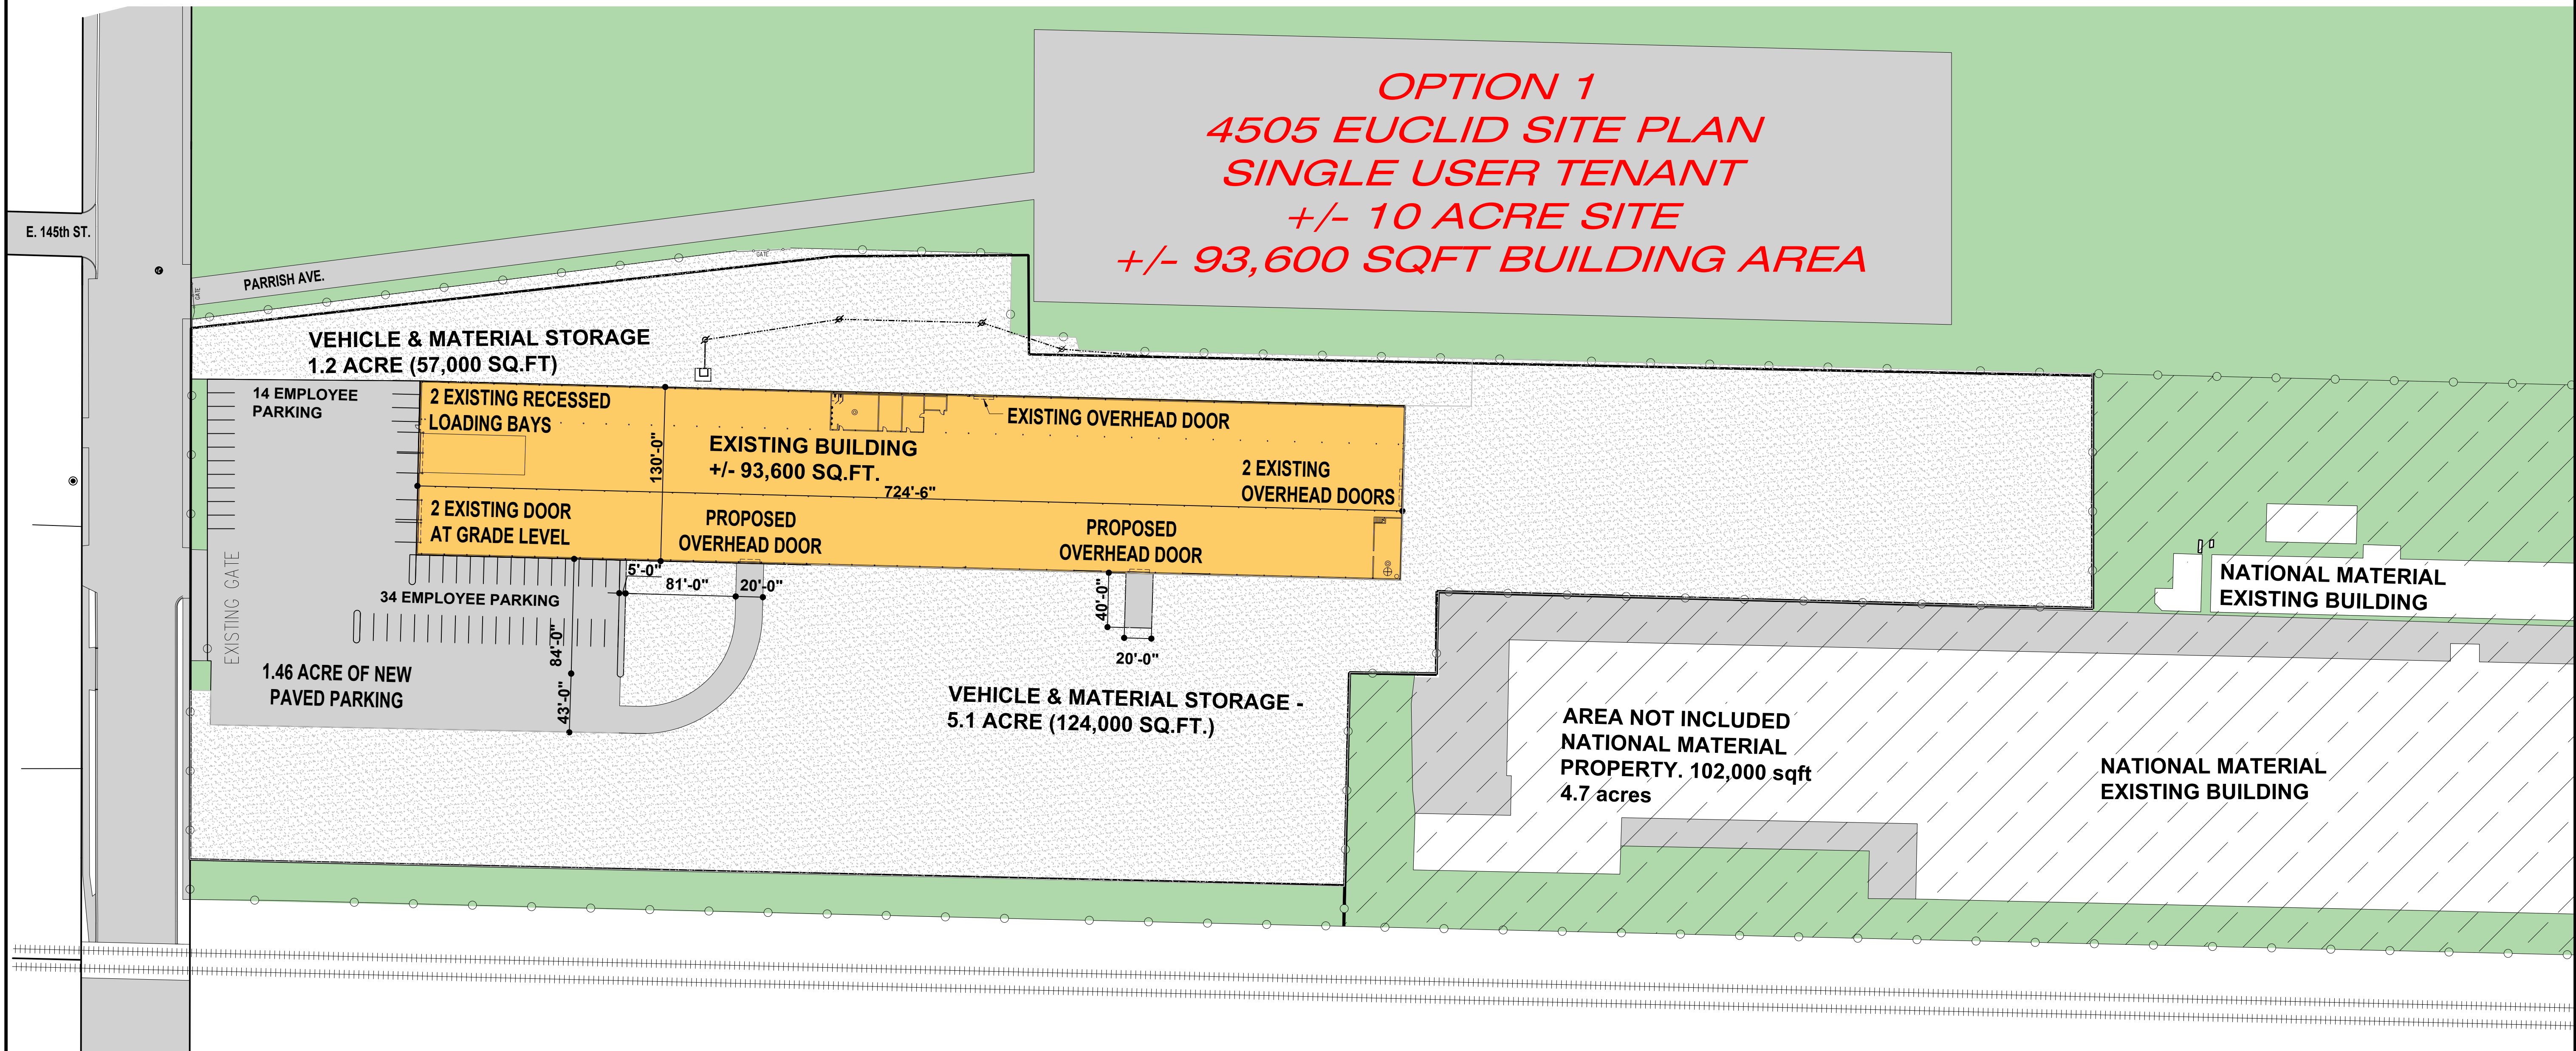

SITE PLAN

10 ACRE SITE - OPTION 1

SCALE: 1" = 60'-0"



OPTION 1
4505 EUCLID SITE PLAN
SINGLE USER TENANT
+/- 10 ACRE SITE
+/- 93,600 SQFT BUILDING AREA

DATE
09-11-2023

PRELIMINARY DESIGN-MARKETING FOR
NATIONAL MATERIAL
4405 EUCLID AVE.
EAST CHICAGO, IN 46312

CSK ARCHITECTS, P.C.

THOMAS E. KUHN AIA, CSI, ALA - SCOTT GOODWIN AIA, ALA, LEED AP - JEREMY S. GILBERT CSI
6919 W. LINCOLN HIGHWAY
CROWN POINT, IN 46307
219-322-5950
www.cskarchitects.com

2177

SHEET
C
1.1.0