

McCarran Mansion

410 Court St., Reno NV 89501

FOR LEASE

OFFICE SPACE



- Single Offices to Small Office Suites
- Landmark Historic Office Building
- Located in the Heart of Downtown
- Professionally Managed Full Service Leases
- Walk to Parks, River, Court House, Restaurants

The building is located at the north west corner of Court and Arlington overlooking the Truckee River and Wingfield Park. This historic home has been fully remodeled into an office building while keeping the old charm and historic feel. Common area conference room & small kitchen included.


Offered at:

There are currently 2 individual offices available, one at \$850/mo and one at \$950/mo.

For more information, contact:

Ron Boles, CCIM
Cell (775) 720-3100
Ron@BolesRealty.com
NV License B.31985



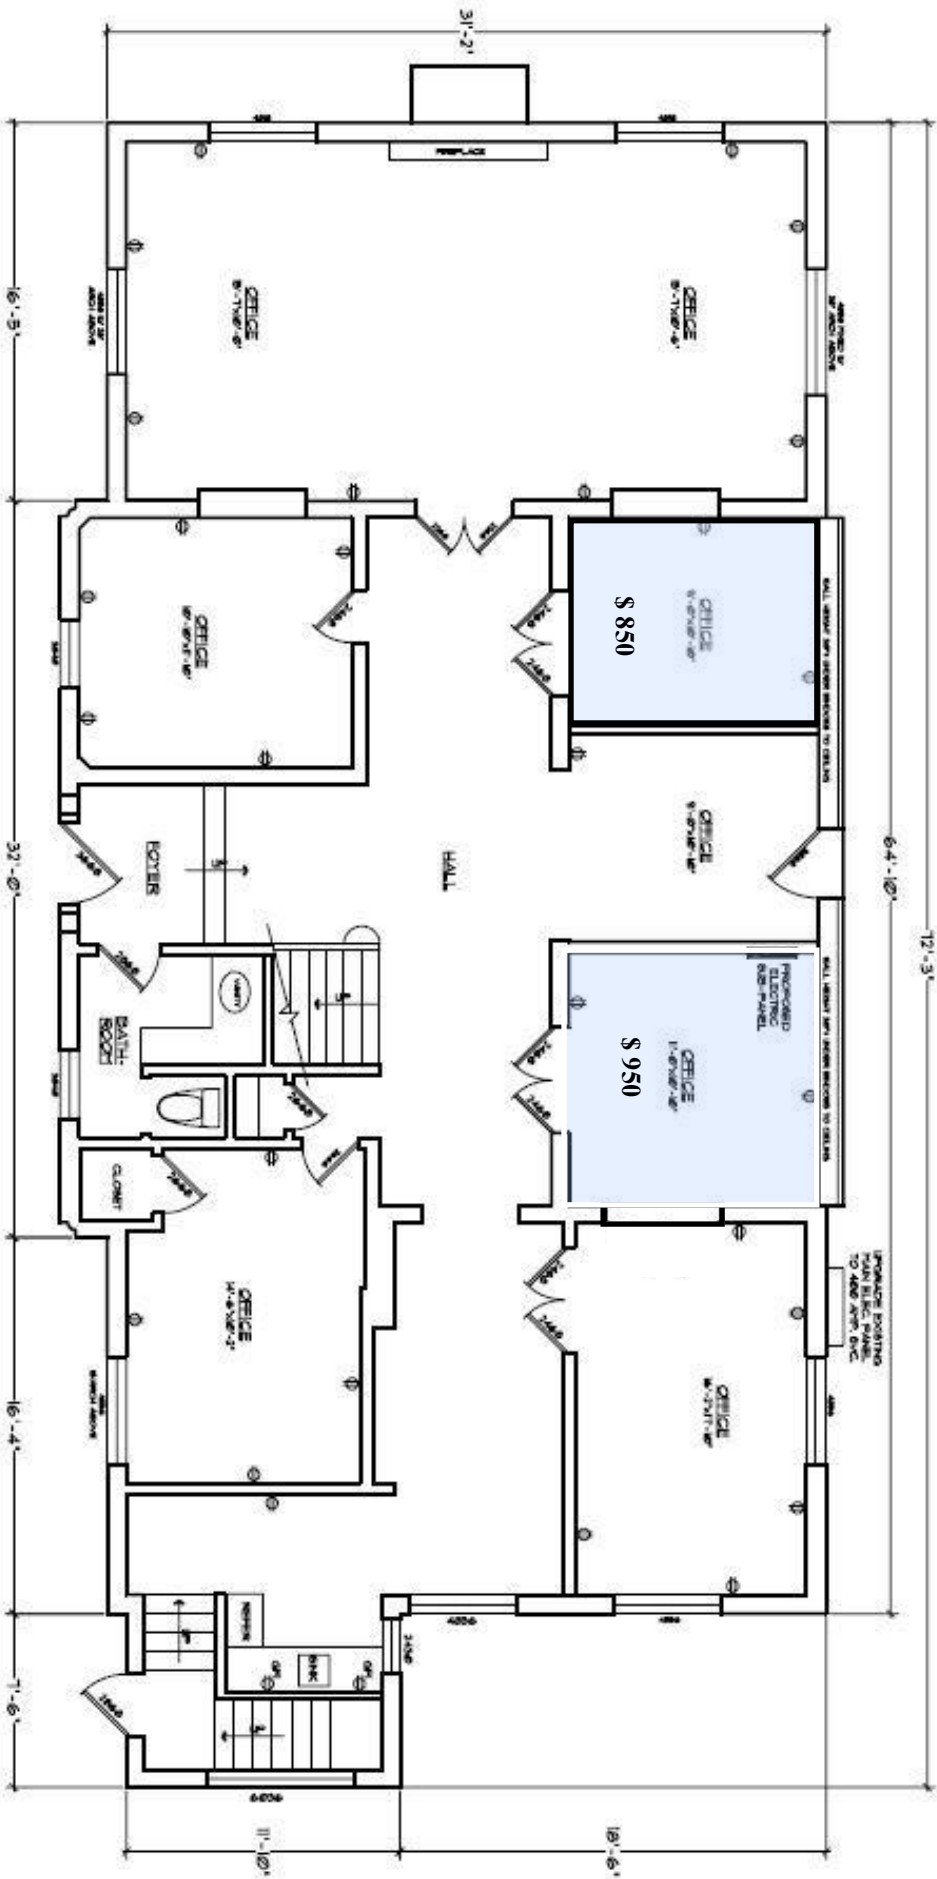

MAIN LEVEL - 2200 SQUARE FEET

MAIN LEVEL FLOOR PLAN

SCALE: 1/8" = 1'-0"