


# 1 Belknap Dr

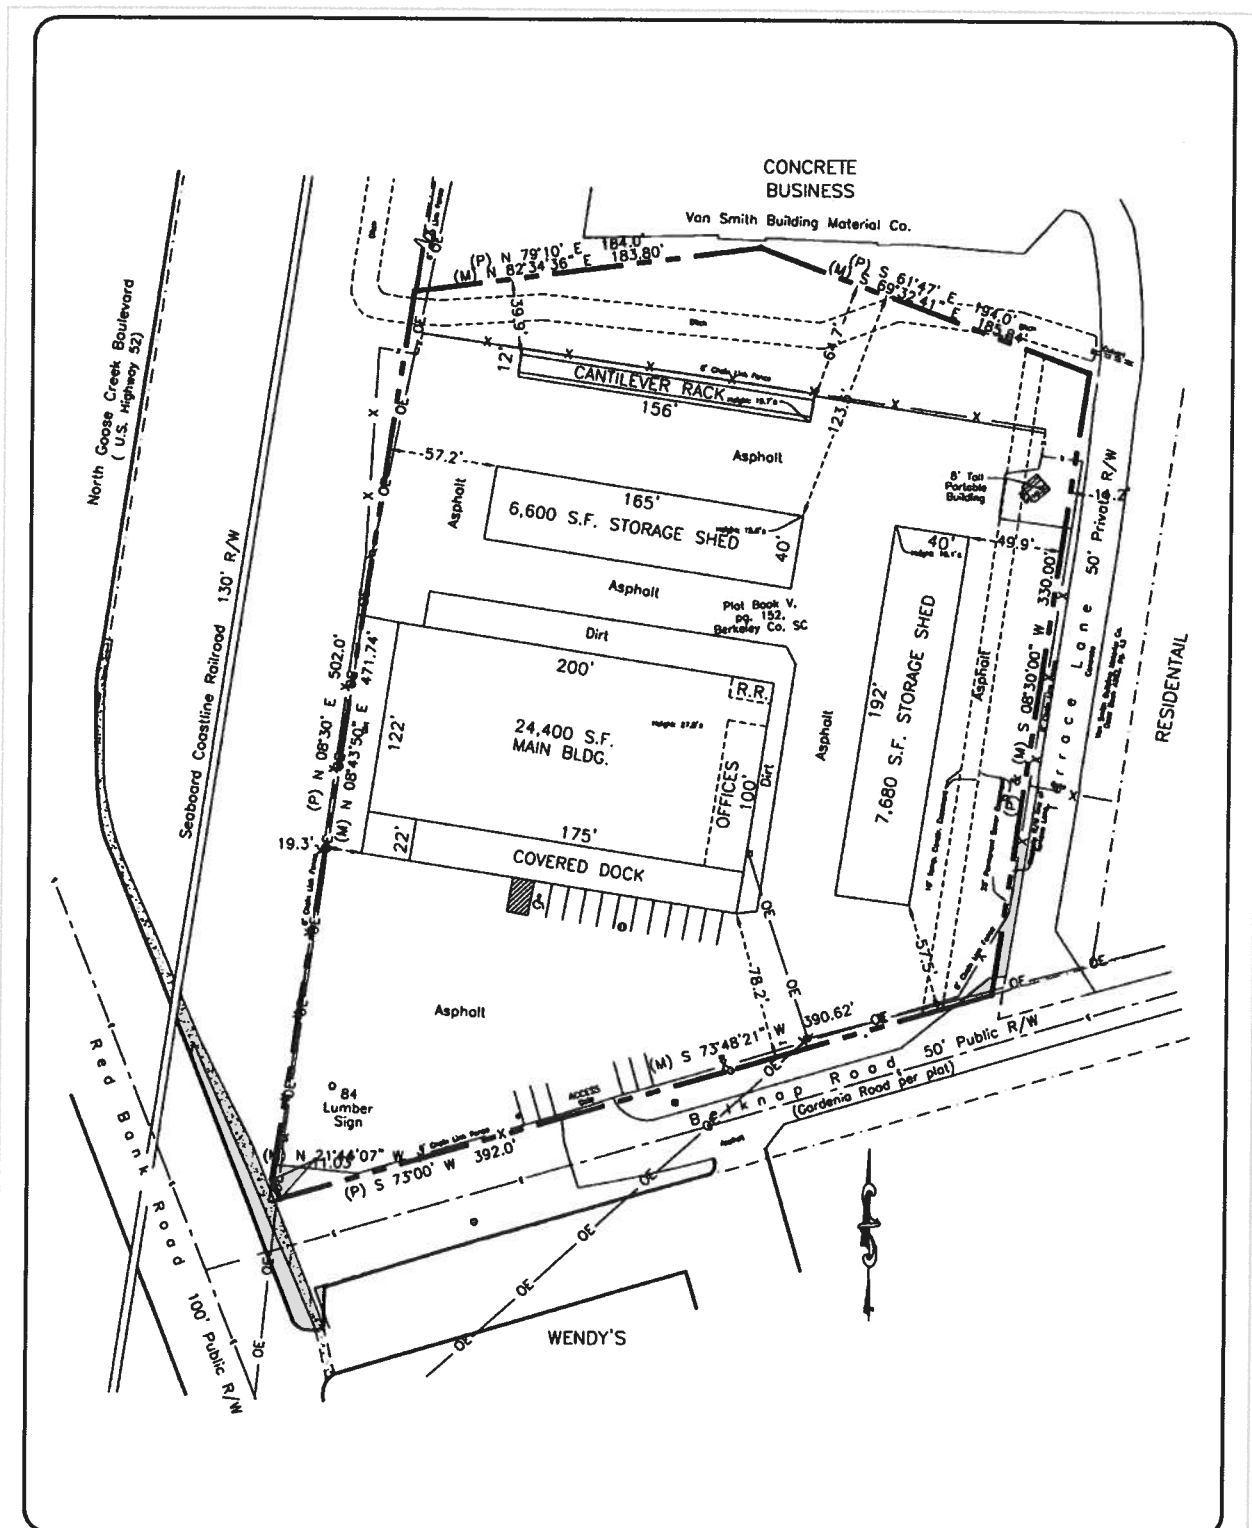

**84 LUMBER**  
 1019 ROUTE 519  
 EIGHTY FOUR, PA 15330  
 (724) 228-3636

**REAL ESTATE CATALOG**  
 SITE PLAN

1 BELKNAP DR  
**GOOSE CREEK**  
 BERKELEY COUNTY, SC

STORE NO.	2402	SITE INFORMATION
TOTAL ACRES:	3.64	SCALE: 1"=80'
DEVELOPED:	3.64	DRAWN BY: ME
EXCESS ACRES:	0.00	DATE: 10/30/08