
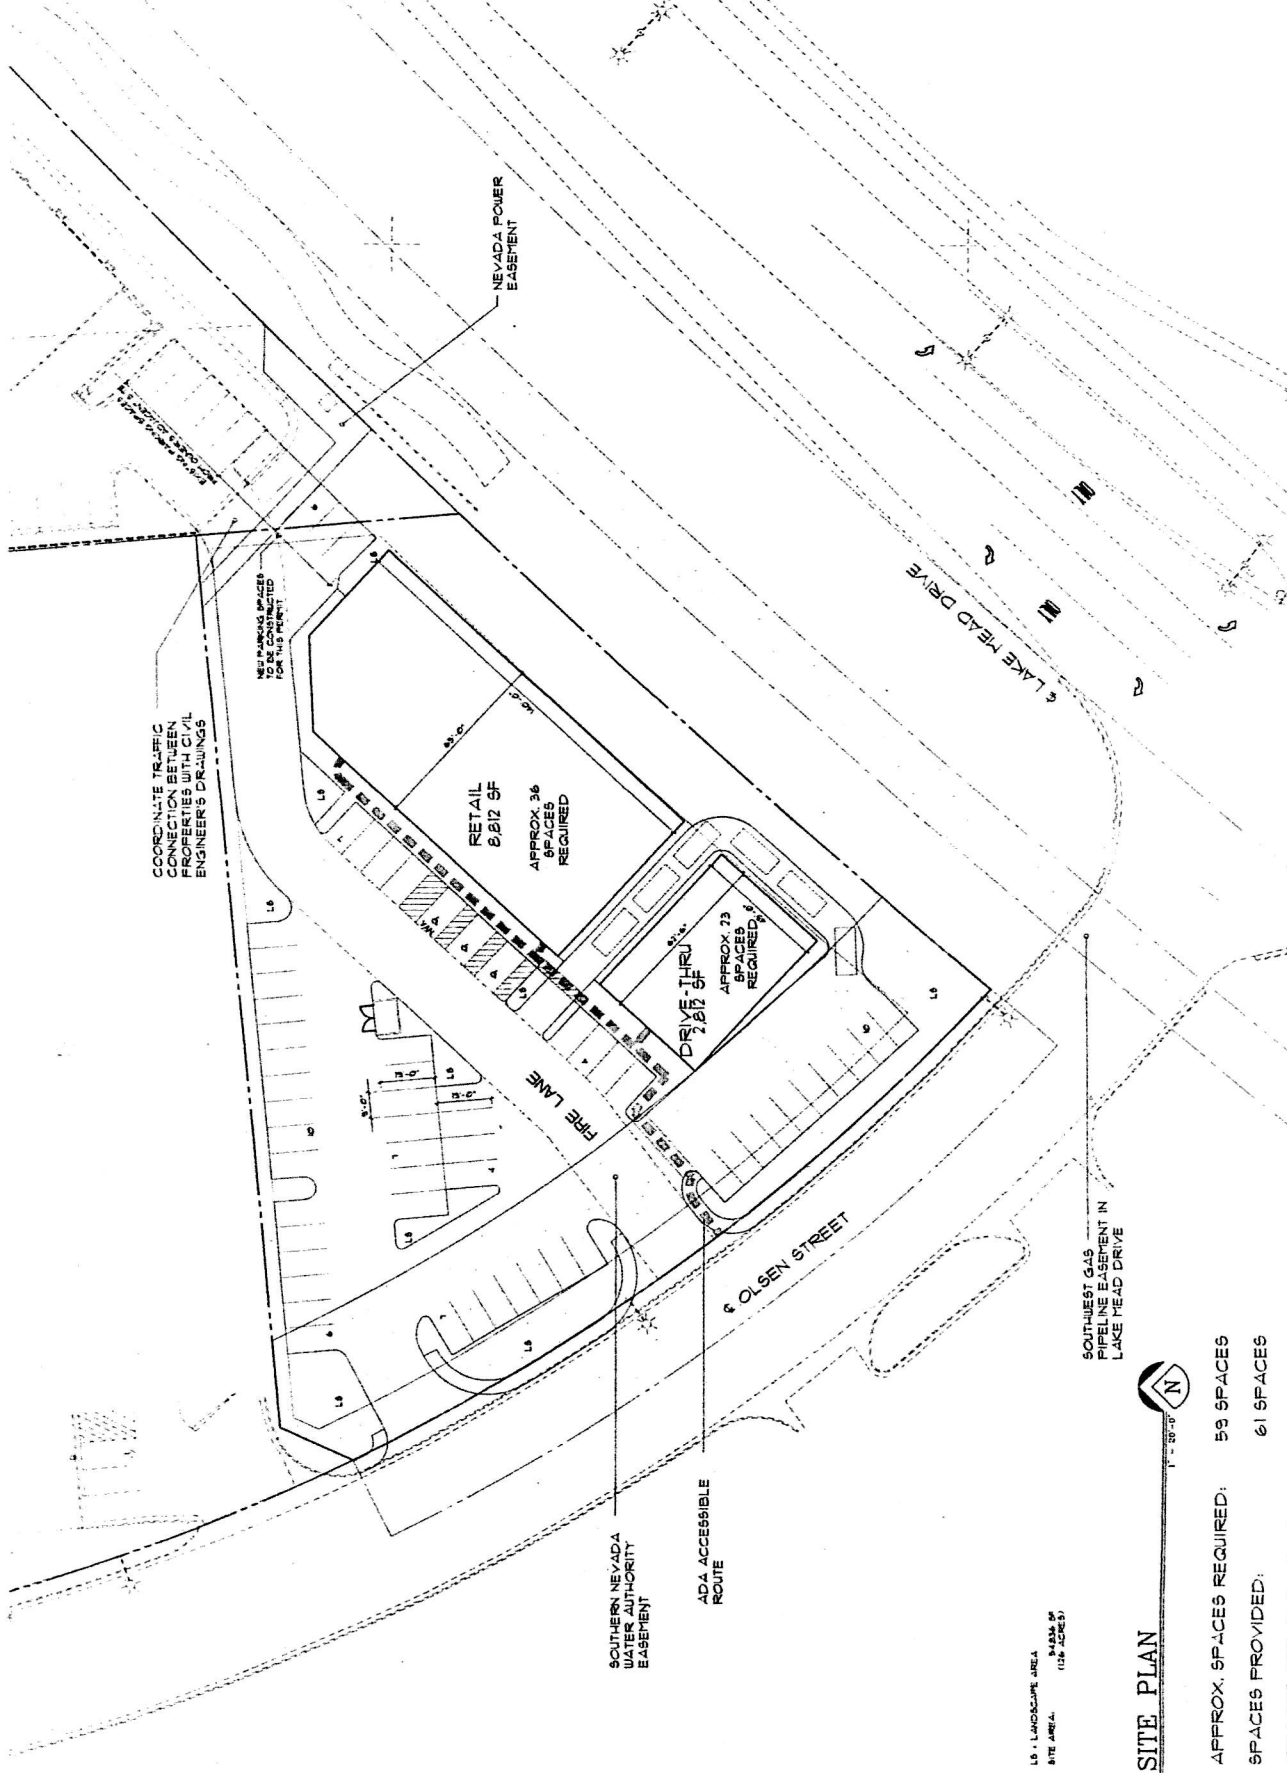


1-2-2008

		800 Cards Way, Ste. 500 Henderson, Nevada 89014 T 702-79-2020 F 702-79-2024	
Project No. _____ Date _____ Drawn By: JEM Checked By: MSA Date: 1/2/08	Sheet Title: <b>SWC LAKE MEAD &amp; OLSEN</b> <b>SITE PLAN</b> <b>CONCEPT - 2</b>	Scale: 1/8" = 1'-0" Date: 1/2/08	Project No. _____ Date _____ Drawn By: JEM Checked By: MSA Date: 1/2/08



L16 - LANDSCAPE AREA  
 8,435 SQ FT  
 (12% ACRES)

**SITE PLAN**



APPROX. SPACES REQUIRED: 59 SPACES  
 SPACES PROVIDED: 61 SPACES