


holladay properties 11 x 17

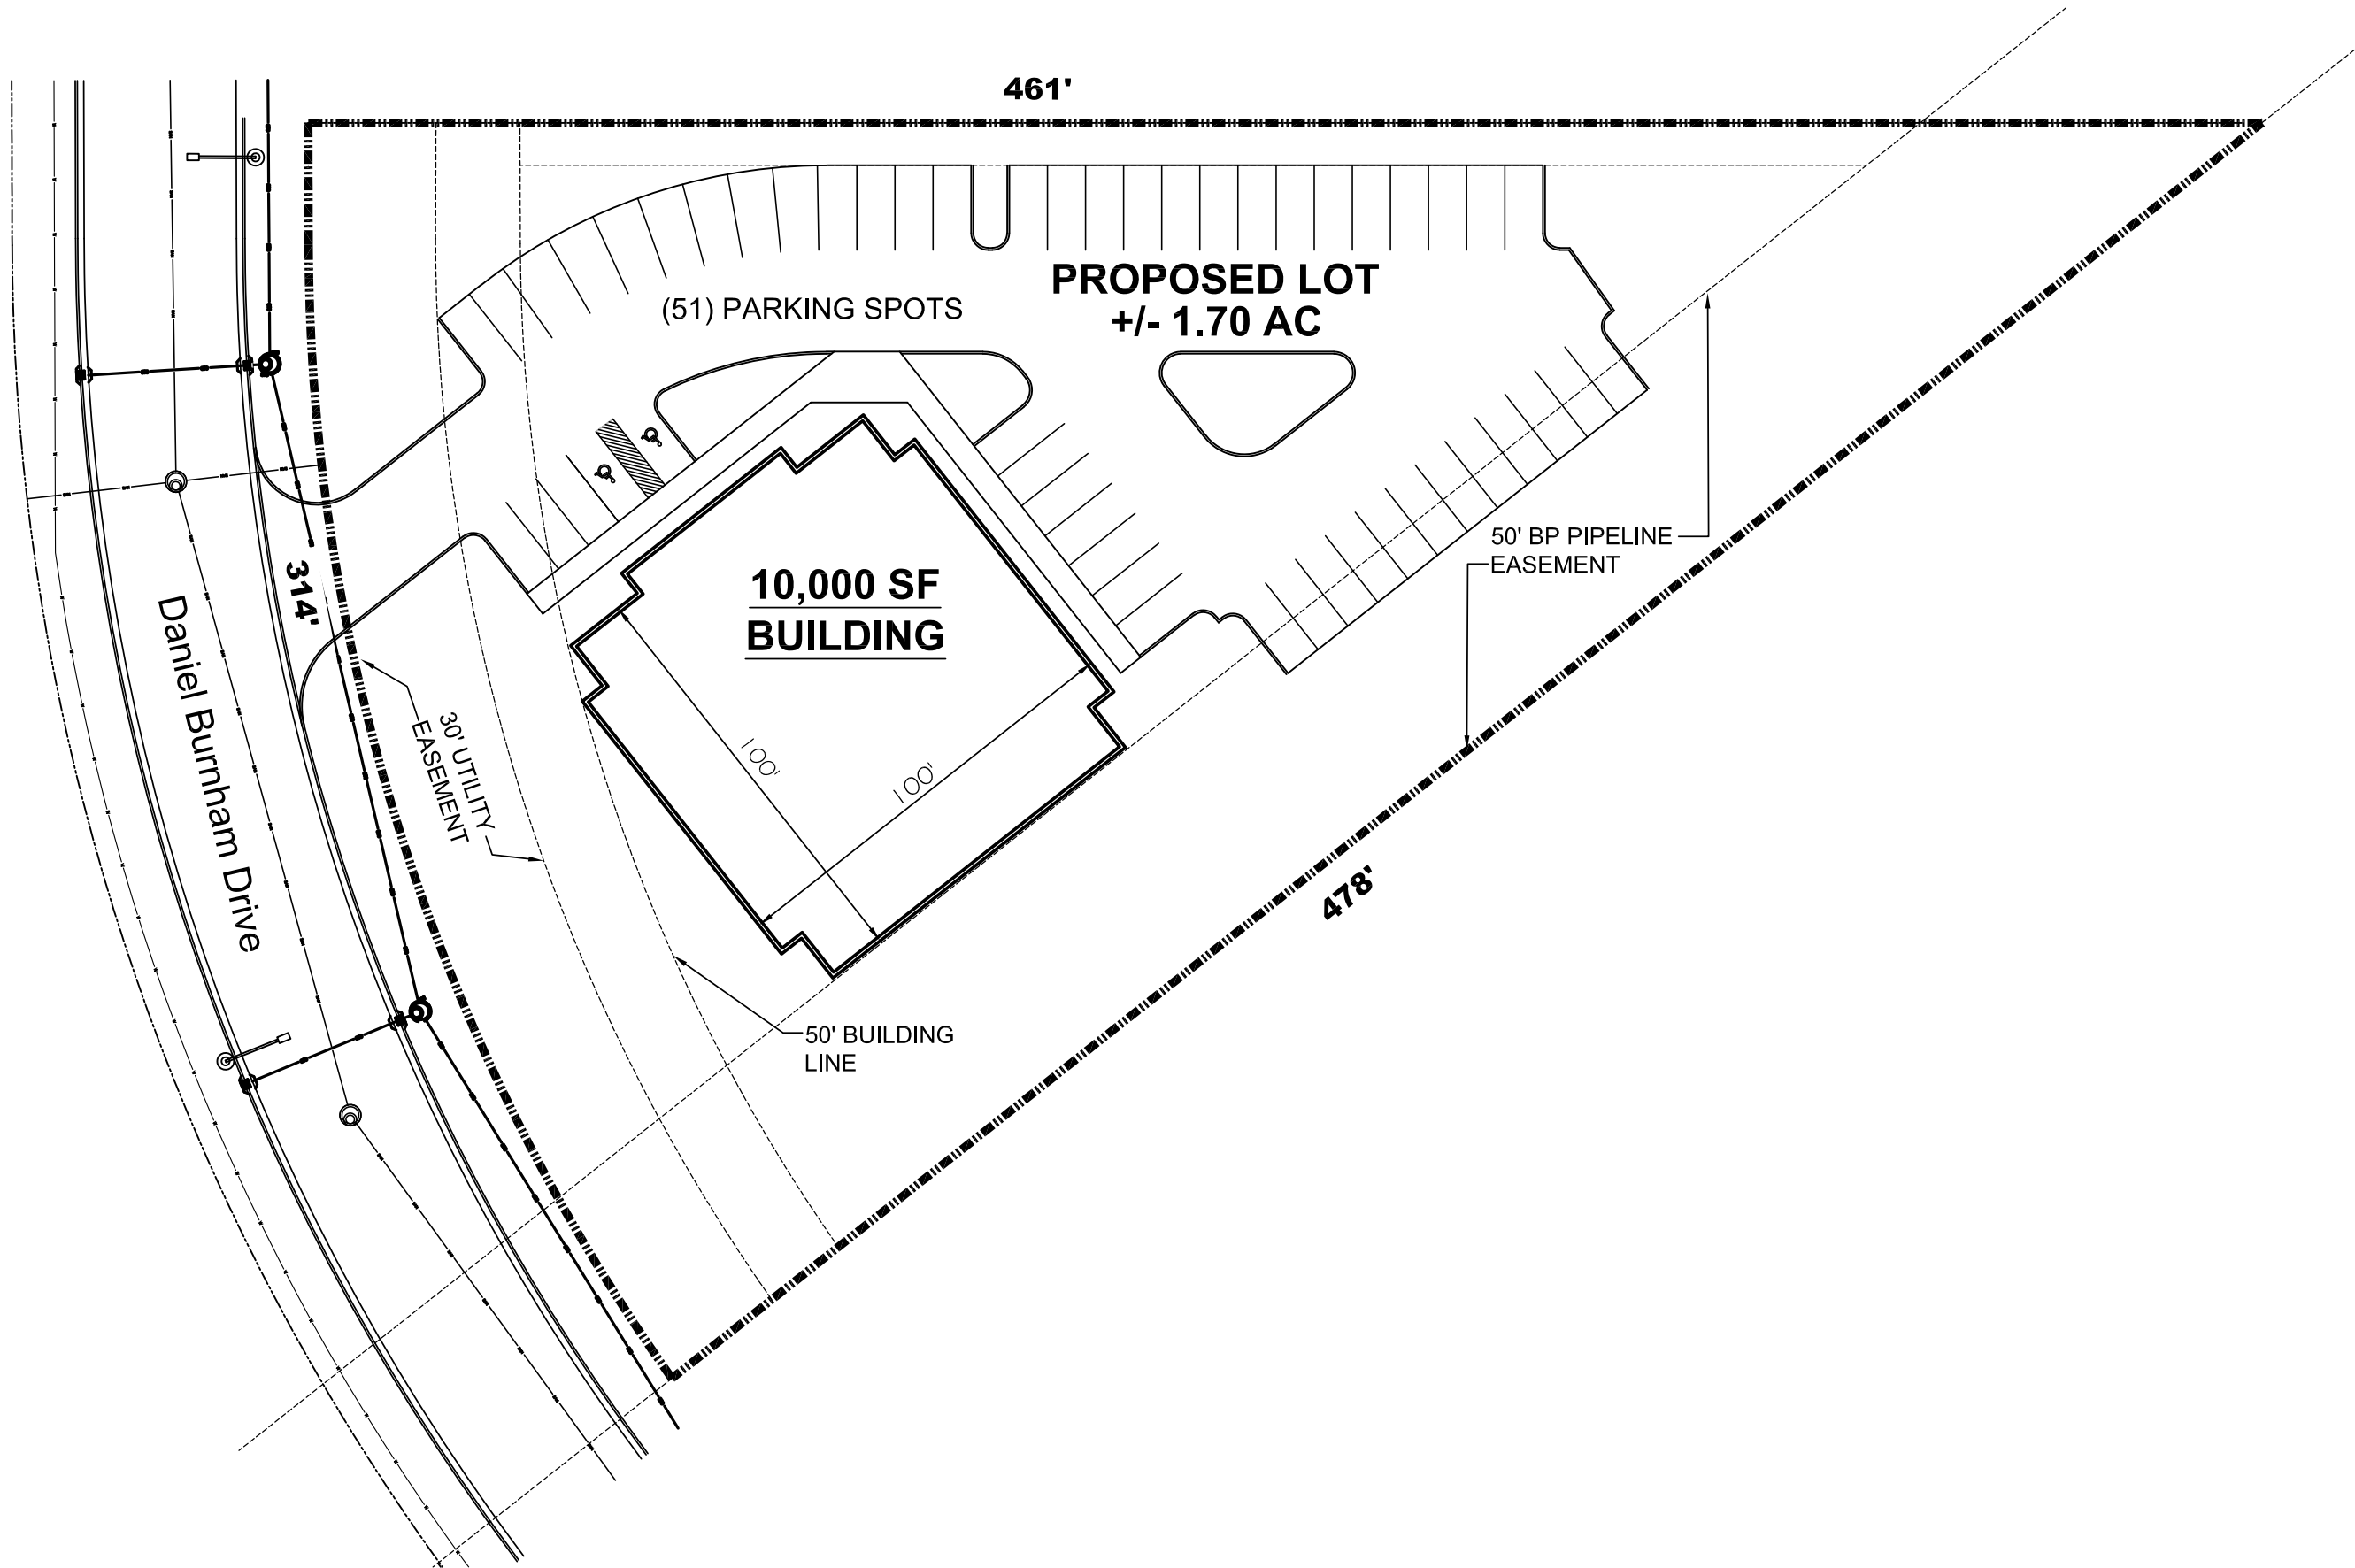

PROPOSED SITE PLAN


SCALE: N.T.S.



**HOLLADAY
PROPERTIES**

www.holladayproperties.com

6370 Ameriplex Dr., Ste 110
Portage, Indiana 46368
Phone: 219.841.6416
Fax: 219.764.0446

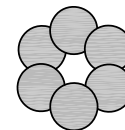

AMERIPLEX
AT THE PORT

PROJECT NAME

+/- 1.70 ACRE LOT
AMERIPLEX AT THE PORT
AMERIPLEX DRIVE
PORTAGE, IN

REVISIONS

DATE

08/24/2022

DRAWN BY

LAS

SHEET TITLE

**PROPOSED
SITE PLAN**

SHEET NO.

X-1