

Property Highlights

- Average annual daily traffic count of 30,000 vehicles
- Site is less than 1/4 of a mile from the Amazon Distribution Center
- Utilities available on site
- Build to suit - self storage/retail/flex opportunity
- Etna Industrial Park
- Licking County Schools

Offering Summary


Sale Price	\$149,000 / acre
Lot Size	4.396 Acres

Demographics	1 Mile	5 Miles	10 Miles
Total Households	483	36,474	139,707
Total Population	1,299	101,475	367,226
Average HH Income	\$108,103	\$113,878	\$107,453







4 WEST ELEVATION
SCALE 1/8" = 1'-0" PLAN VIEW

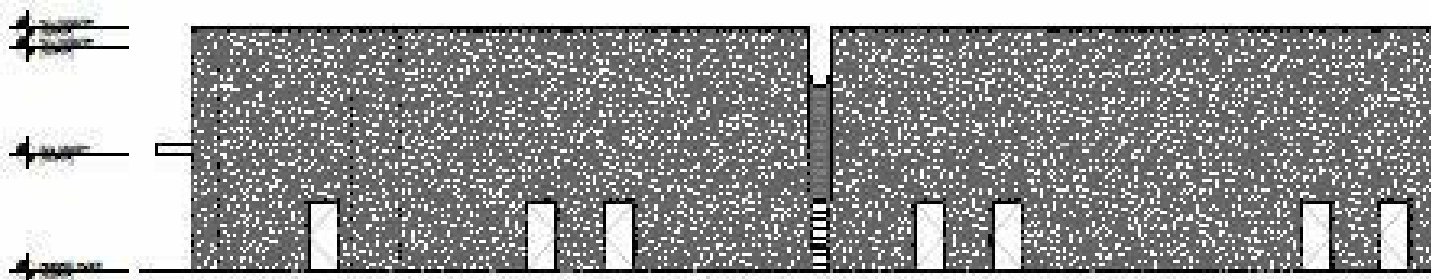


3 WEST ELEVATION
SCALE 1/8" = 1'-0" PLAN VIEW

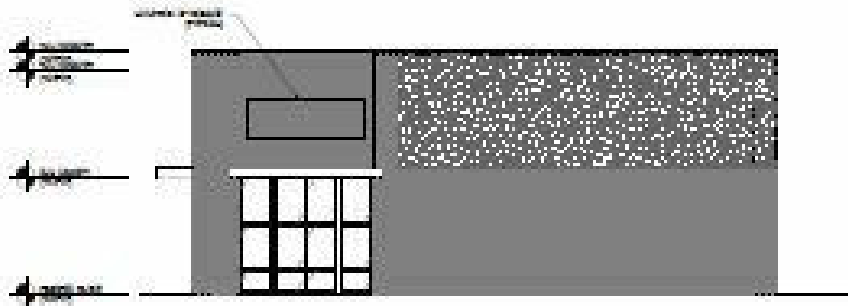


2 SOUTH ELEVATION
SCALE 1/8" = 1'-0" PLAN VIEW

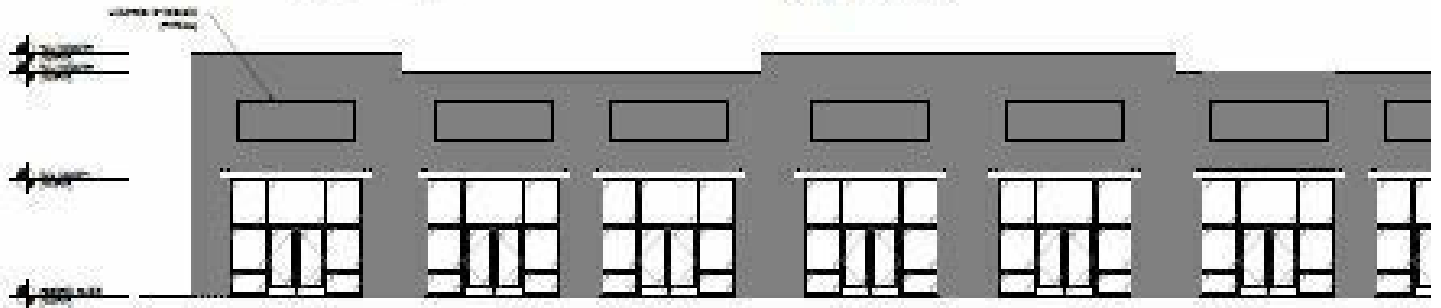

1 WEST ELEVATION
SCALE 1/8" = 1'-0" PLAN VIEW

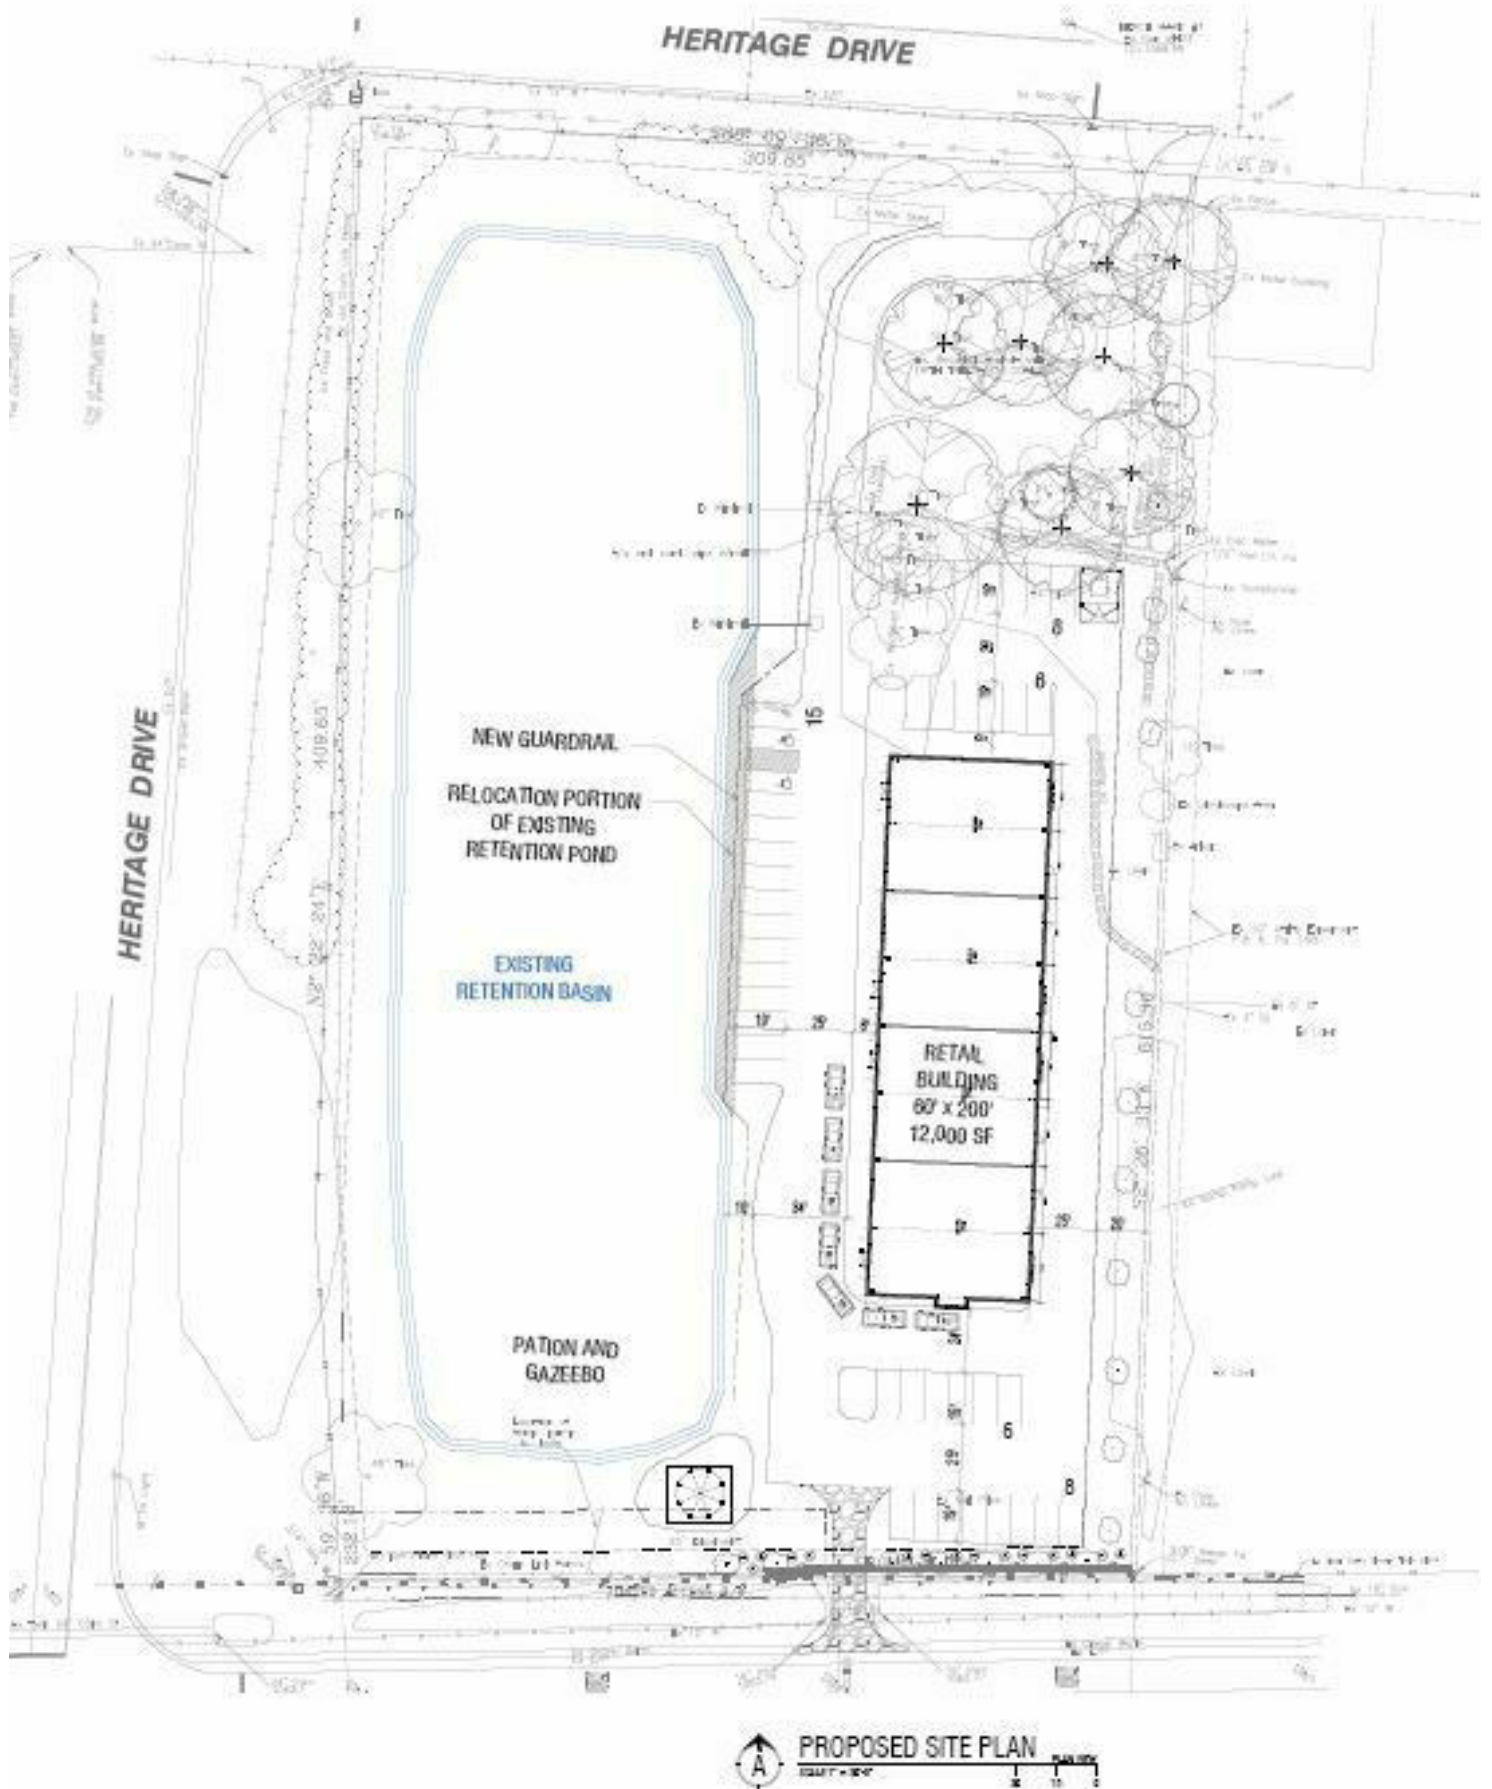

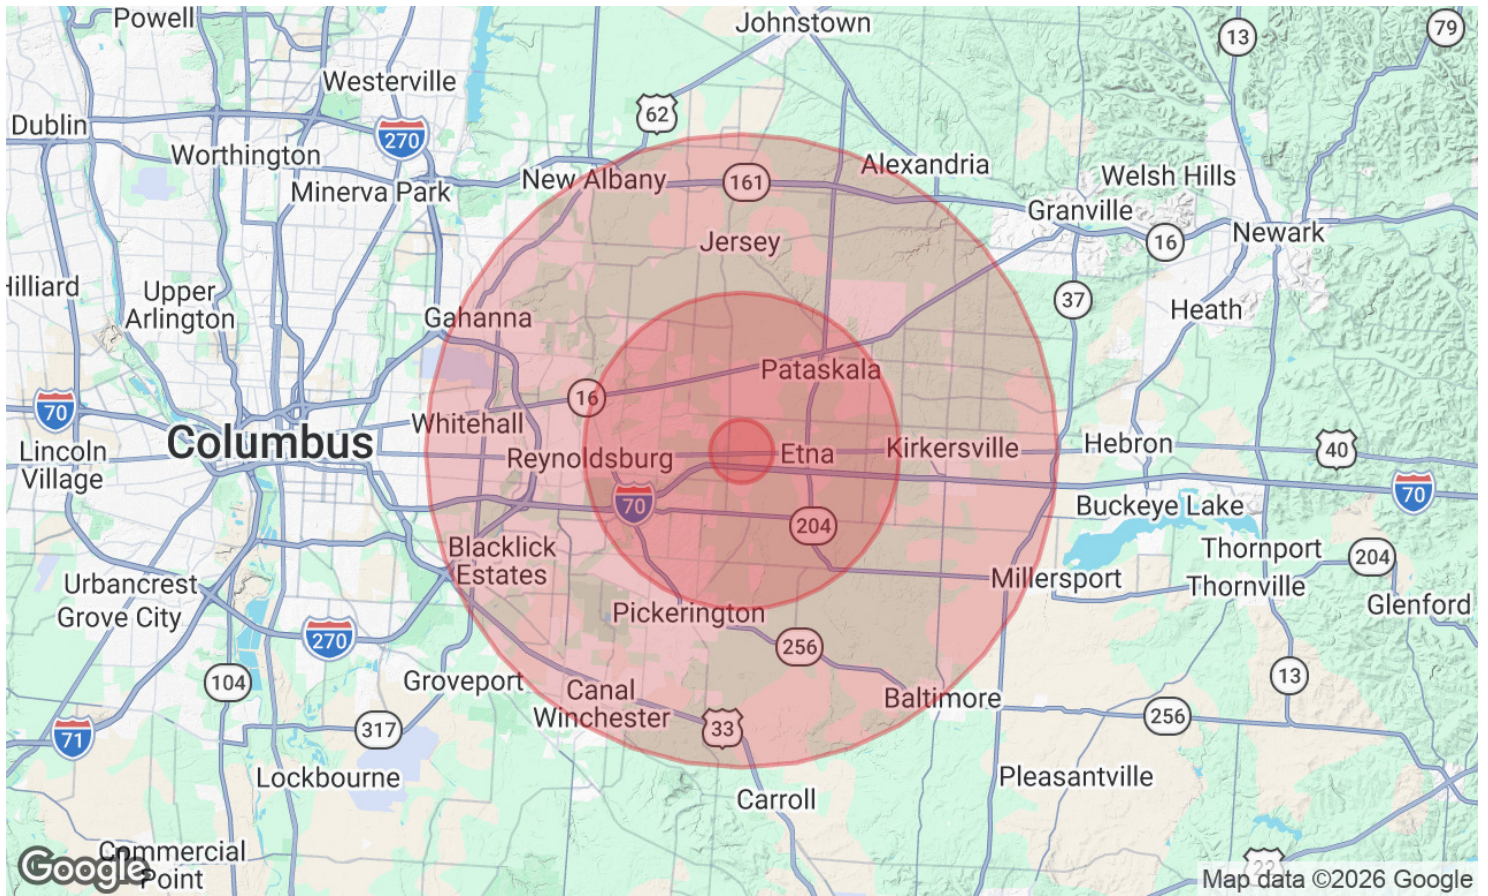

Population	1 Mile	5 Miles	10 Miles
Total Population	1,299	101,475	367,226
Average Age	41	39	39
Average Age (Male)	40	37	37
Average Age (Female)	41	40	40
Households & Income	1 Mile	5 Miles	10 Miles
Total Households	483	36,474	139,707
# of Persons per HH	2.7	2.8	2.6
Average HH Income	\$108,103	\$113,878	\$107,453
Average House Value	\$306,594	\$312,454	\$308,299

2020 American Community Survey (ACS)

**Bradford Kitchen, SIOR**

bkitchen@AlterraRE.com

Direct: 614.545.2155 | Cell: 614.327.4366

Professional Background

When Brad Kitchen incorporated Alterra Real Estate Advisors in late 1999, he wanted to provide the best service to his clients by providing a consultative versus transactional approach to buying, selling and managing commercial real estate. Focusing on personal service, communication with clients, intelligently structuring deals, and paying greater attention to the details, he believed he could help investors maximize their return on investment and help clients minimize their commercial real estate costs. Two decades later, the concept clearly works, and Brad and Alterra have the awards, satisfied clients and results to prove it.

During his career, Brad has performed services for clients including managing the acquisition and disposition of facilities nationally, asset management, investment advisory, strategic portfolio analysis, facility planning and much more. Brad's degrees in both Finance and Real Estate from The Ohio State University, coupled with his experience in commercial real estate, have allowed him to represent a wide range of notable clients including BMW Financial, Data General, General Electric, Huntington National Bank, LCI International (Qwest), U.S. Health and numerous others.

He also has the unique perspective of being a property owner which makes him much more effective at understanding the needs of landlords and tenants and implementing effective solutions. Brad has led the acquisition of over \$50 million worth of commercial real estate properties and is the managing investor of most of these real estate ventures.

Brad and his team of hands-on agents assess client needs and then work harder and smarter to make the best deal possible for their clients. Alterra is consistently listed as one of the top commercial real estate producers by CoStar Group and it is that drive, determination and engagement that placed Alterra in the # 4 spot on Business First's 2009 Fast 50 list (fastest growing 50 companies in Central Ohio), and #23 on the 2010 list, as well as Business First naming Brad one of the top 40 business people in Columbus under the age of 40 in 2003. Brad also has the distinction of having the largest commercial real estate transaction in Columbus in 1996.

He developed and instructed several commercial real estate courses at the Columbus Board of Realtors, including a required course titled "The Basics of Commercial Real Estate: Procedures and Practices". He also served as Chairman of the national SIOR Education Committee and on many committees in the commercial division of the Columbus Board of Realtors. Other real estate related organizations Brad is associated with include:

Brad is actively engaged in charitable and community organizations including the Columbus Chamber of Commerce Logistics Council, Capital Square Rotary, Columbus Museum of Art and Columbus Humane.

"We're on it!" is more than advertising to Brad Kitchen. It's the way he lives life and takes care of business.

Alterra Real Estate Advisors - OH

3 Easton Oval, Suite 120

Columbus, OH 43219

614.365.9000