



SUITE# 2590

354 EISENHOWER PKWY
LIVINGSTON, N.J.
1,878 RENTABLE SQ.FT.
WWW.354EISENHOWER.COM

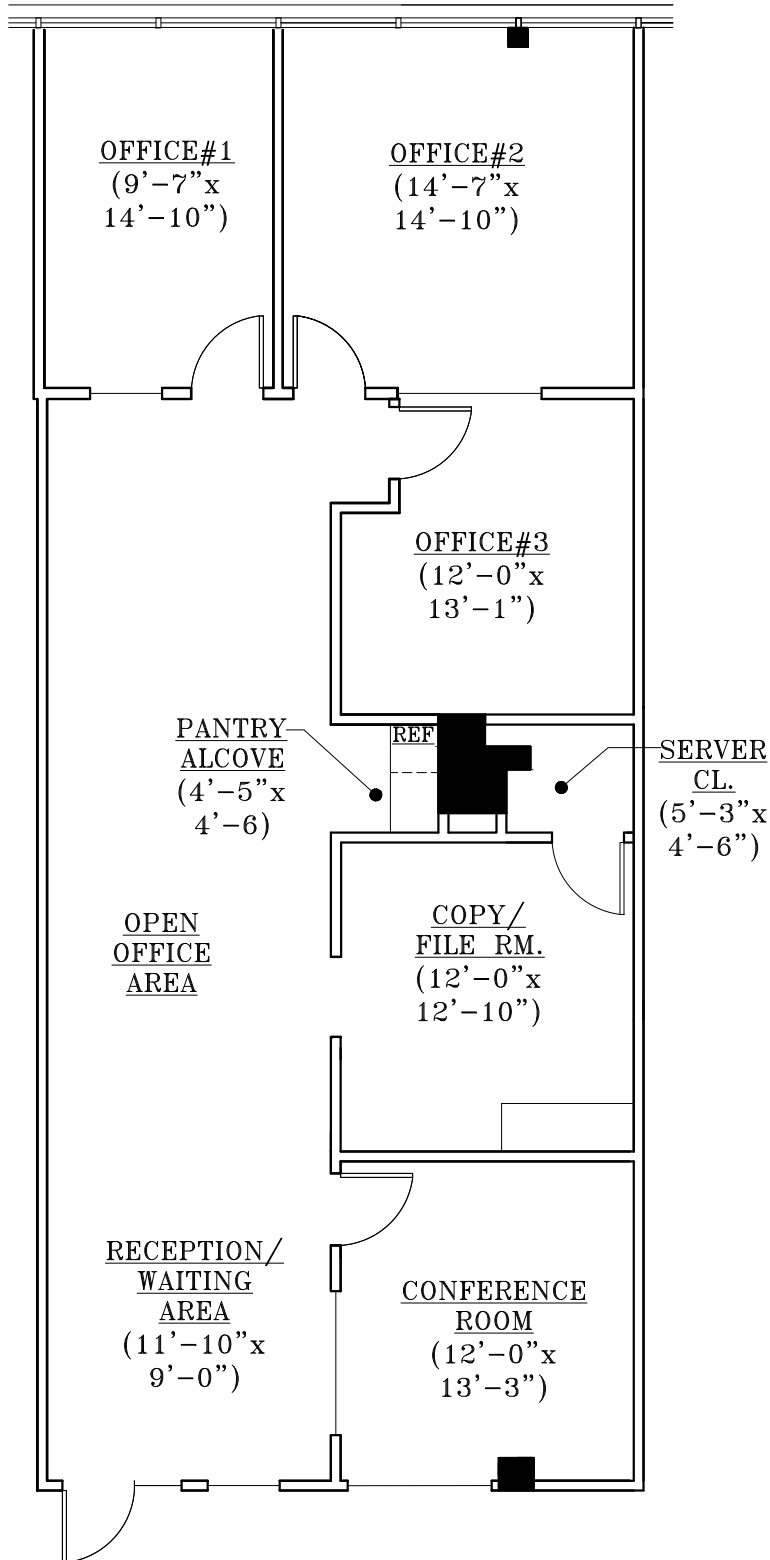

1 **FLOOR PLAN (SK-7)**
SCALE: 1/8"=1'-0"

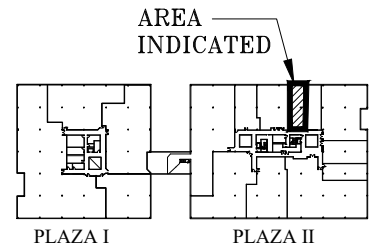

▨ DENOTES TENANT SPACE
KEY PLAN - SECOND FLOOR
SCALE : NOT TO SCALE
DATE: JUNE 29, 2023
NOTE: ALL ROOM SIZES
ARE APPROXIMATE



EASTMAN
Management Corporation

651 OLD MT. PLEASANT AVE.
LIVINGSTON, NJ 07039
TEL: (973) 992-7727
FAX: (973) 992-3084

WWW.EASTMANCOMPANIES.COM

WEISS DESIGN GROUP
ARCHITECTURE INTERIOR DESIGN

629 W.MOUNT PLEASANT AVENUE, LIVINGSTON, N.J. 07039 TEL.: (973) 994-9490
www.weissdesigngroup.com NJ Lic.#10001 NY Lic.#021367