

SITE INFORMATION

TOTAL BUILDING AREA: ±1,200 SF
(NOT INC. UTILITY AREAS)

PARKING INFORMATION

PARKING REQUIREMENT: 5.5/1,000 SF
STALLS REQUIRED: 7
STALLS PROVIDED: 7

LEGEND

- STANDARD VEHICLE PATH
- TRASH TRUCK PATH
(TO BE CONFIRMED W/ THE TRASH COMPANY)




SITE PLAN OPT 22

Scale: 1" = 30'
September 30, 2022

P:\18\18180 - Anaheim, 2181 Katella Ave\Design\Site\18180 -
Site Plan OPT 22.dwg

The plans, ideas, arrangements and designs indicated or represented by this drawing are owned by, and are the property of BICKEL GROUP, and were created and developed solely for use on, and in connection with this specific project, and shall not be used, in whole or in part, for any purpose for which they were not originally intended without written permission from BICKEL GROUP © 2015.

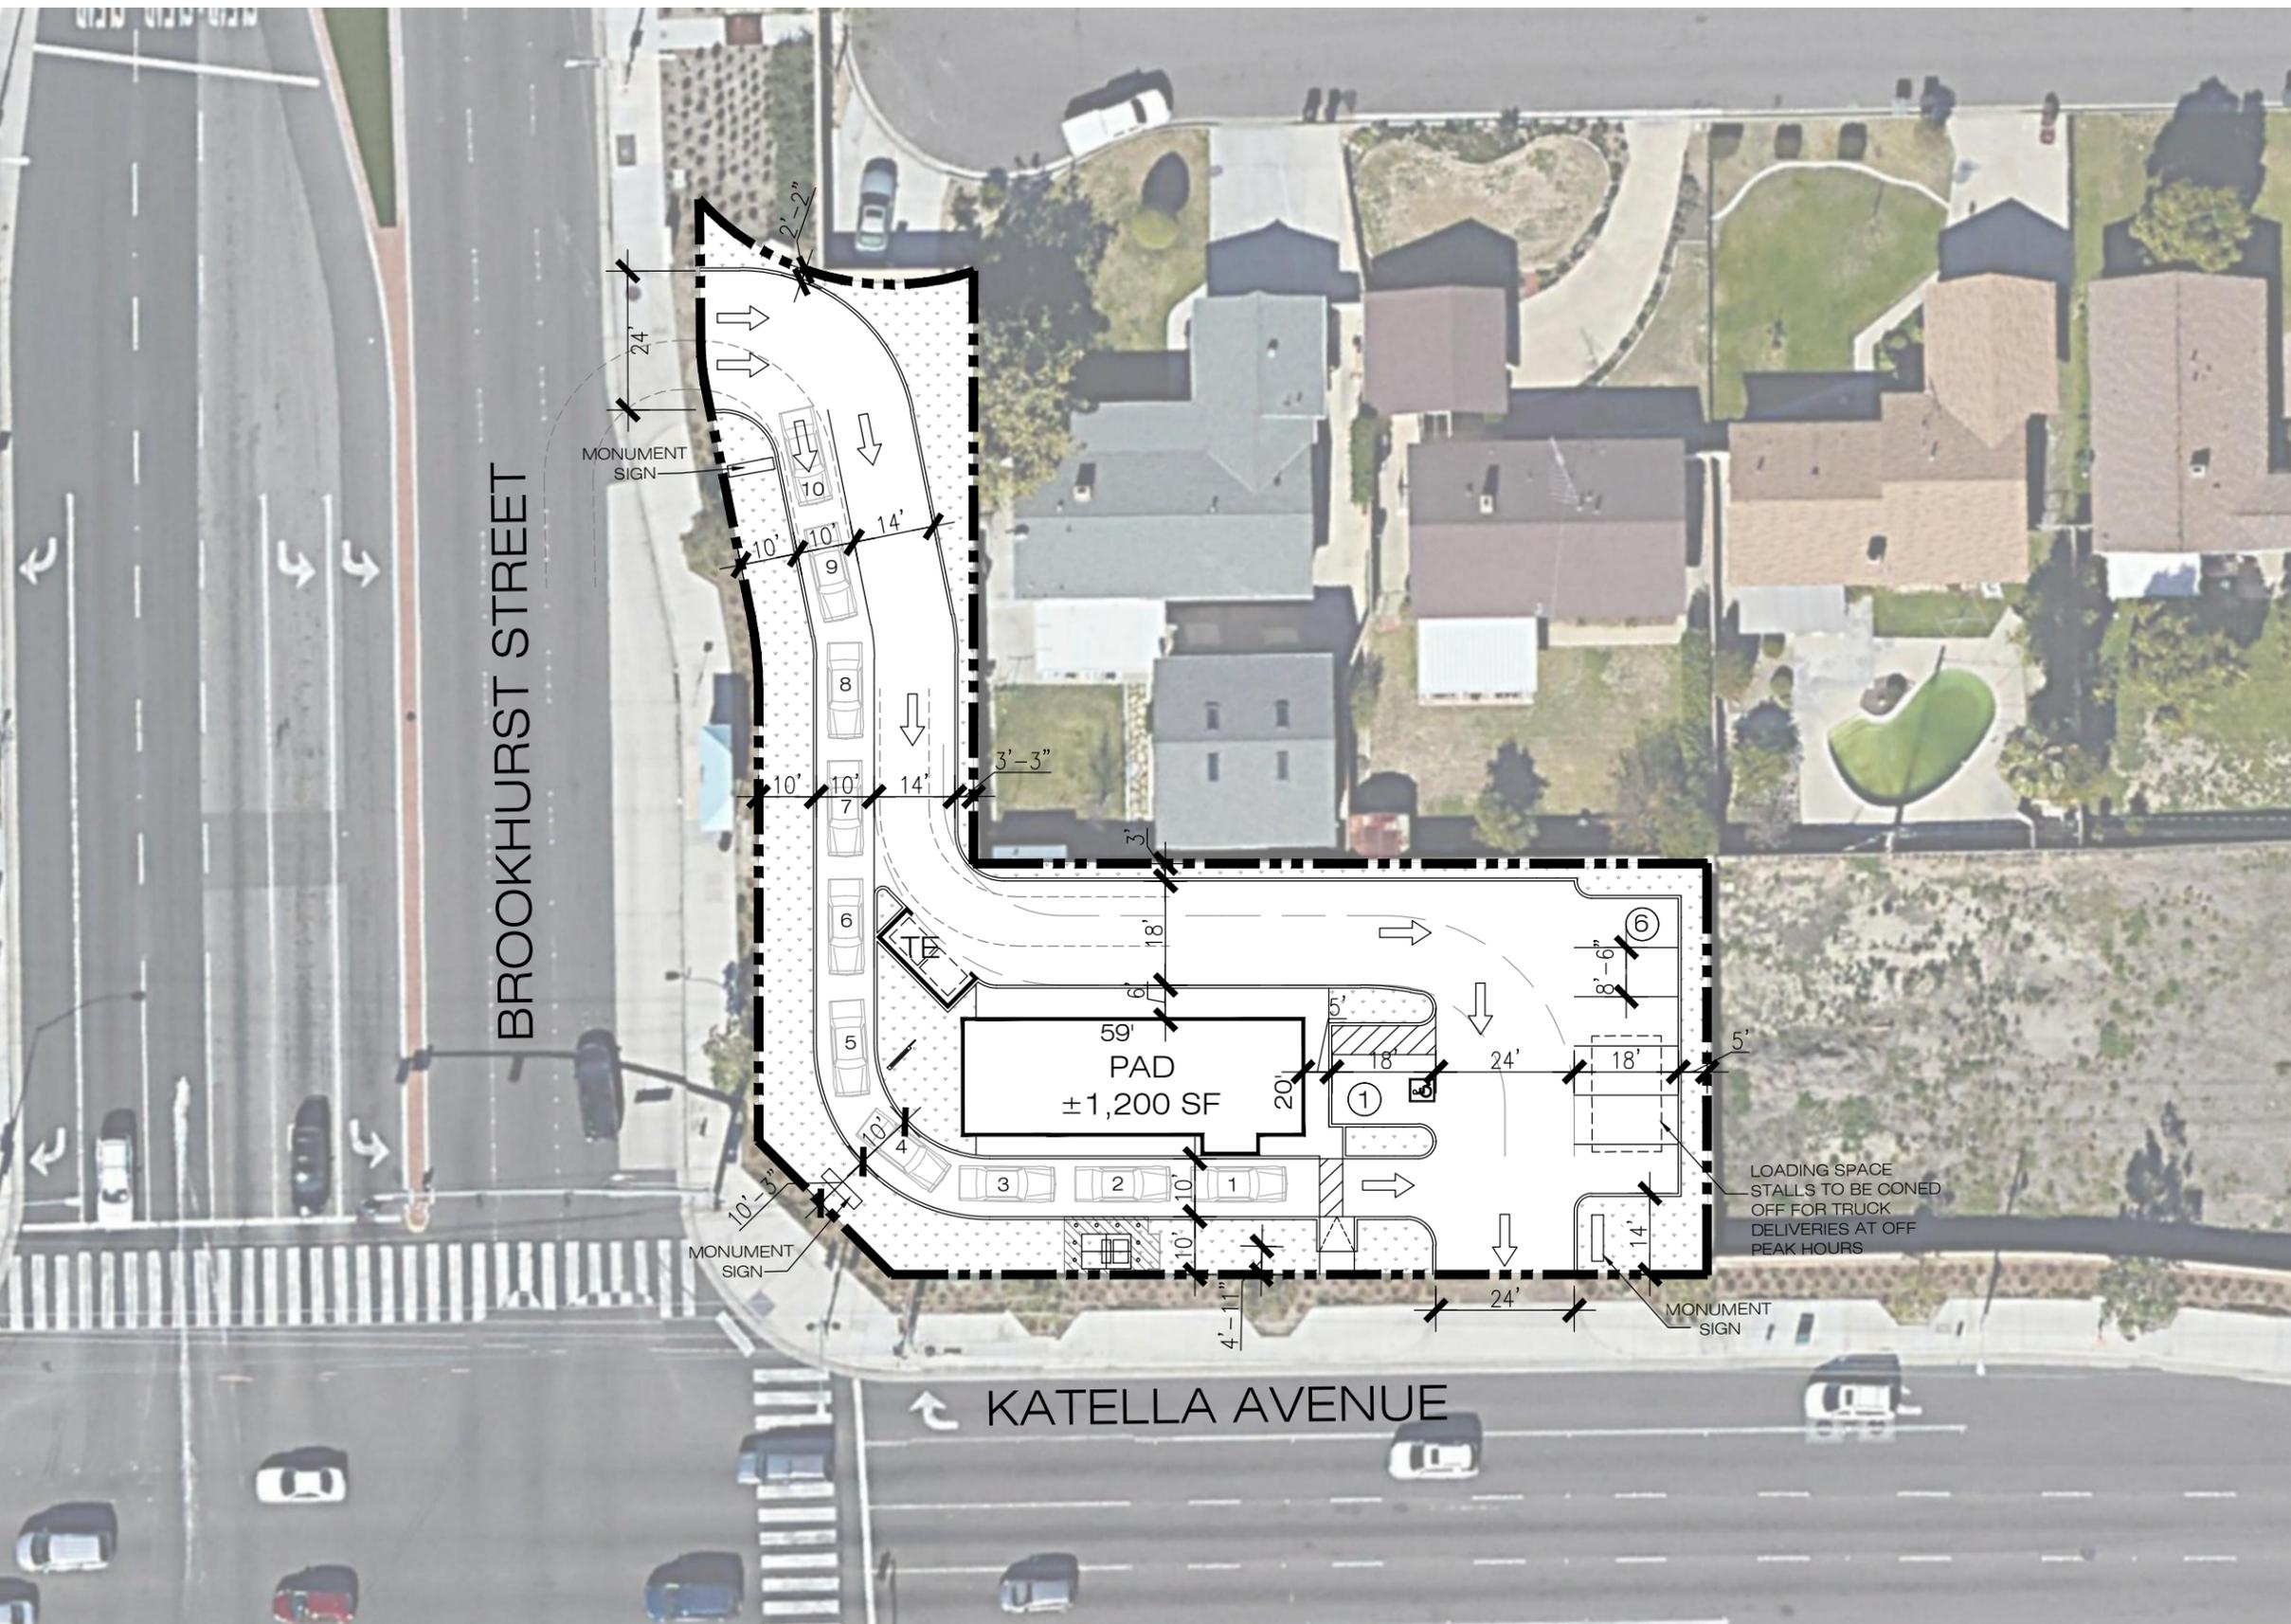

BICKEL GROUP ARCHITECTURE
BICKEL GROUP INCORPORATED
3600 BIRCH STREET, SUITE 120
NEWPORT BEACH, CA 92660
P: 949.757.0411 F: 949.757.0511
www.bickelgrp.com

COFFEE
2181 KATELLA AVENUE
ANAHEIM, CALIFORNIA