


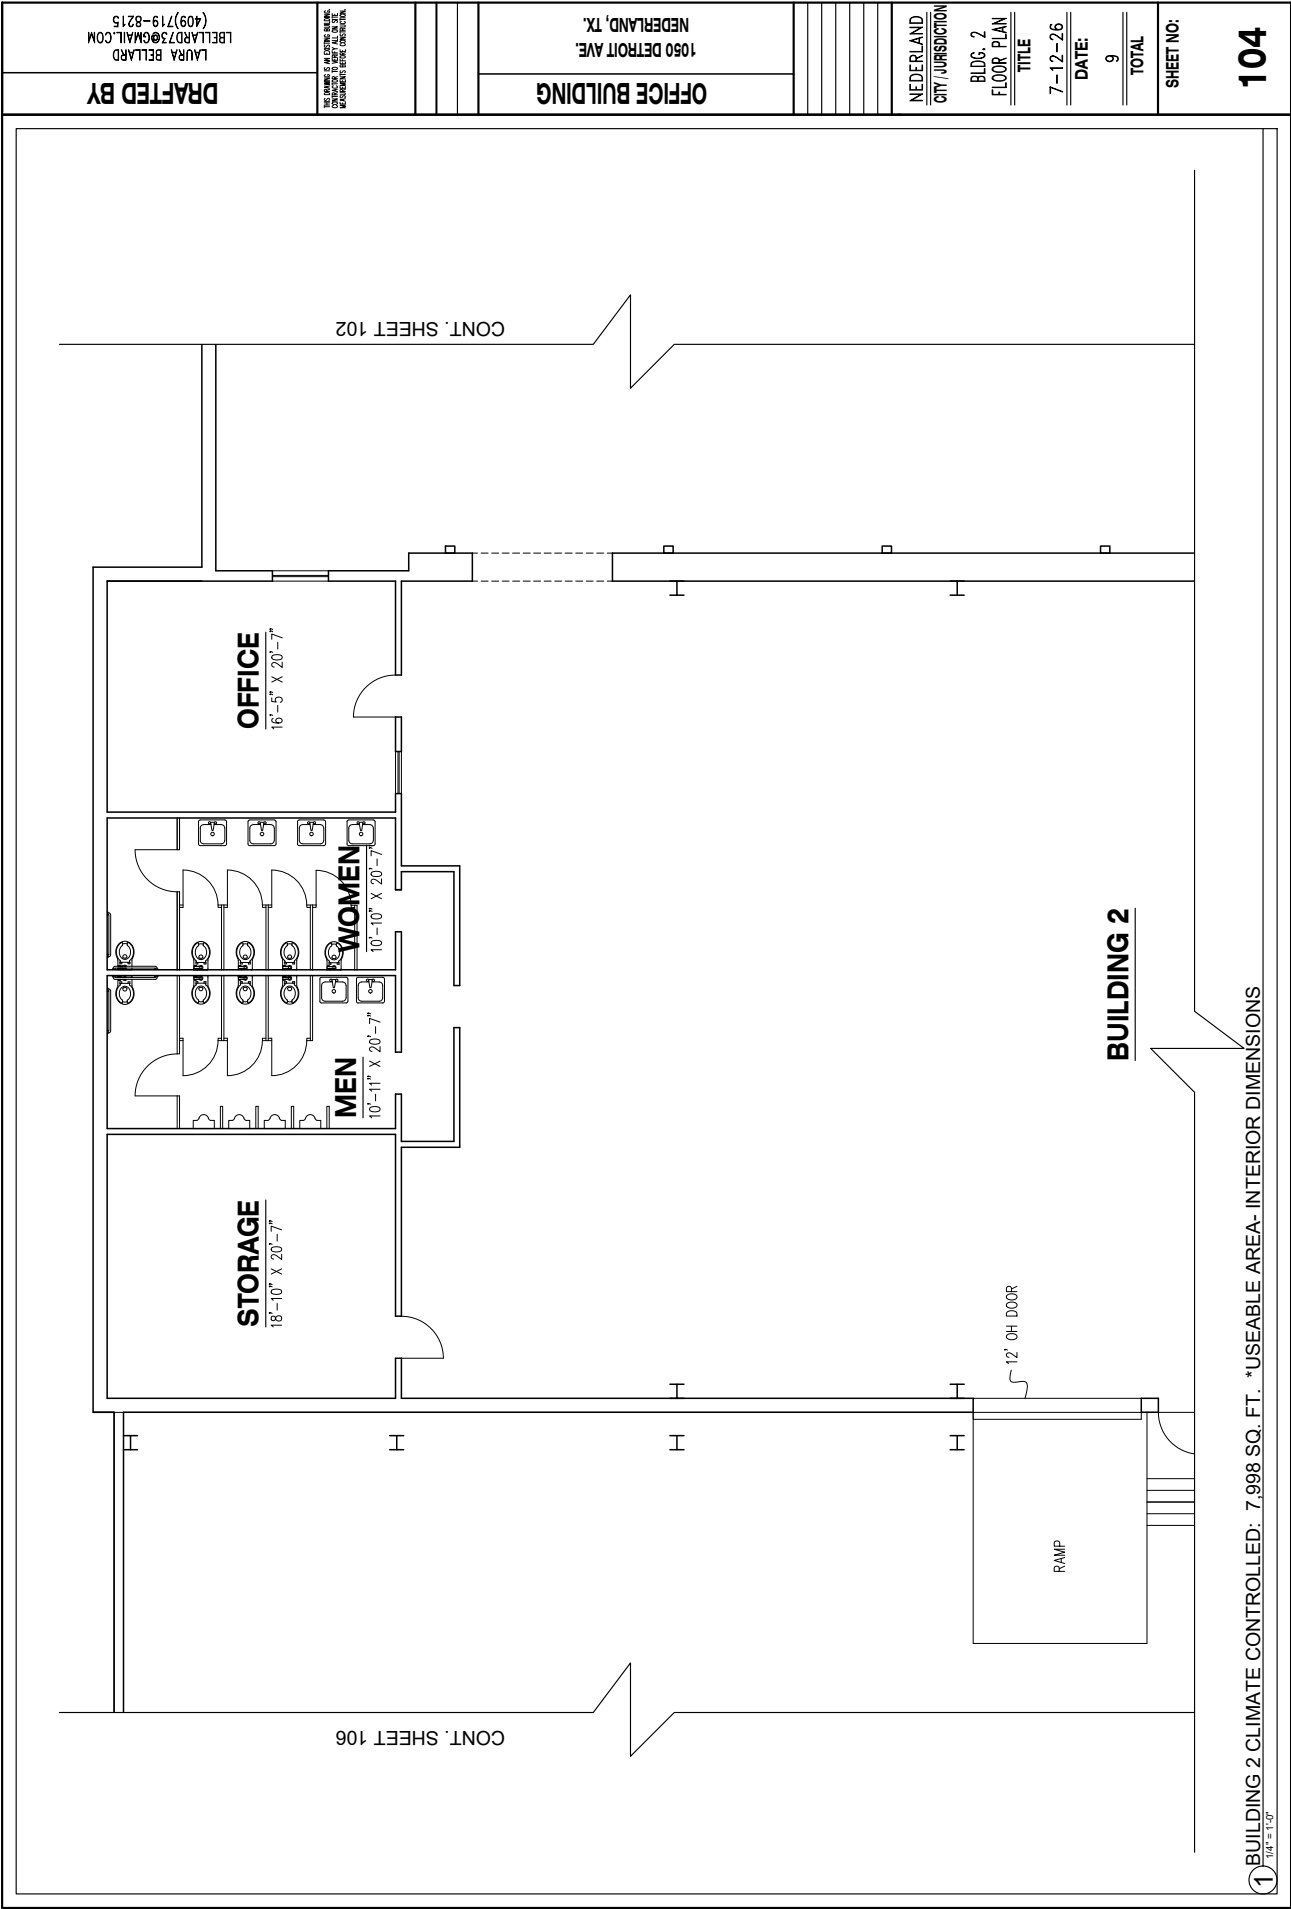

1 BUILDING 2 CLIMATE CONTROLLED: 7,998 SQ. FT. *USEABLE AREA- INTERIOR DIMENSIONS
1/4" = 1'-0"

DRAFTED BY LAURA BELLARD LBELLARD73@GMAIL.COM (409)719-8215		OFFICE BUILDING 1050 DETROIT AVE. NEDERLAND, TX.		NEDERLAND CITY / JURISDICTION		BLDG. 2 FLOOR PLAN TITLE		7-12-26 DATE:		9 TOTAL		SHEET NO:		104	
--	--	--	--	----------------------------------	--	--------------------------------	--	------------------	--	------------	--	-----------	--	-----	--