


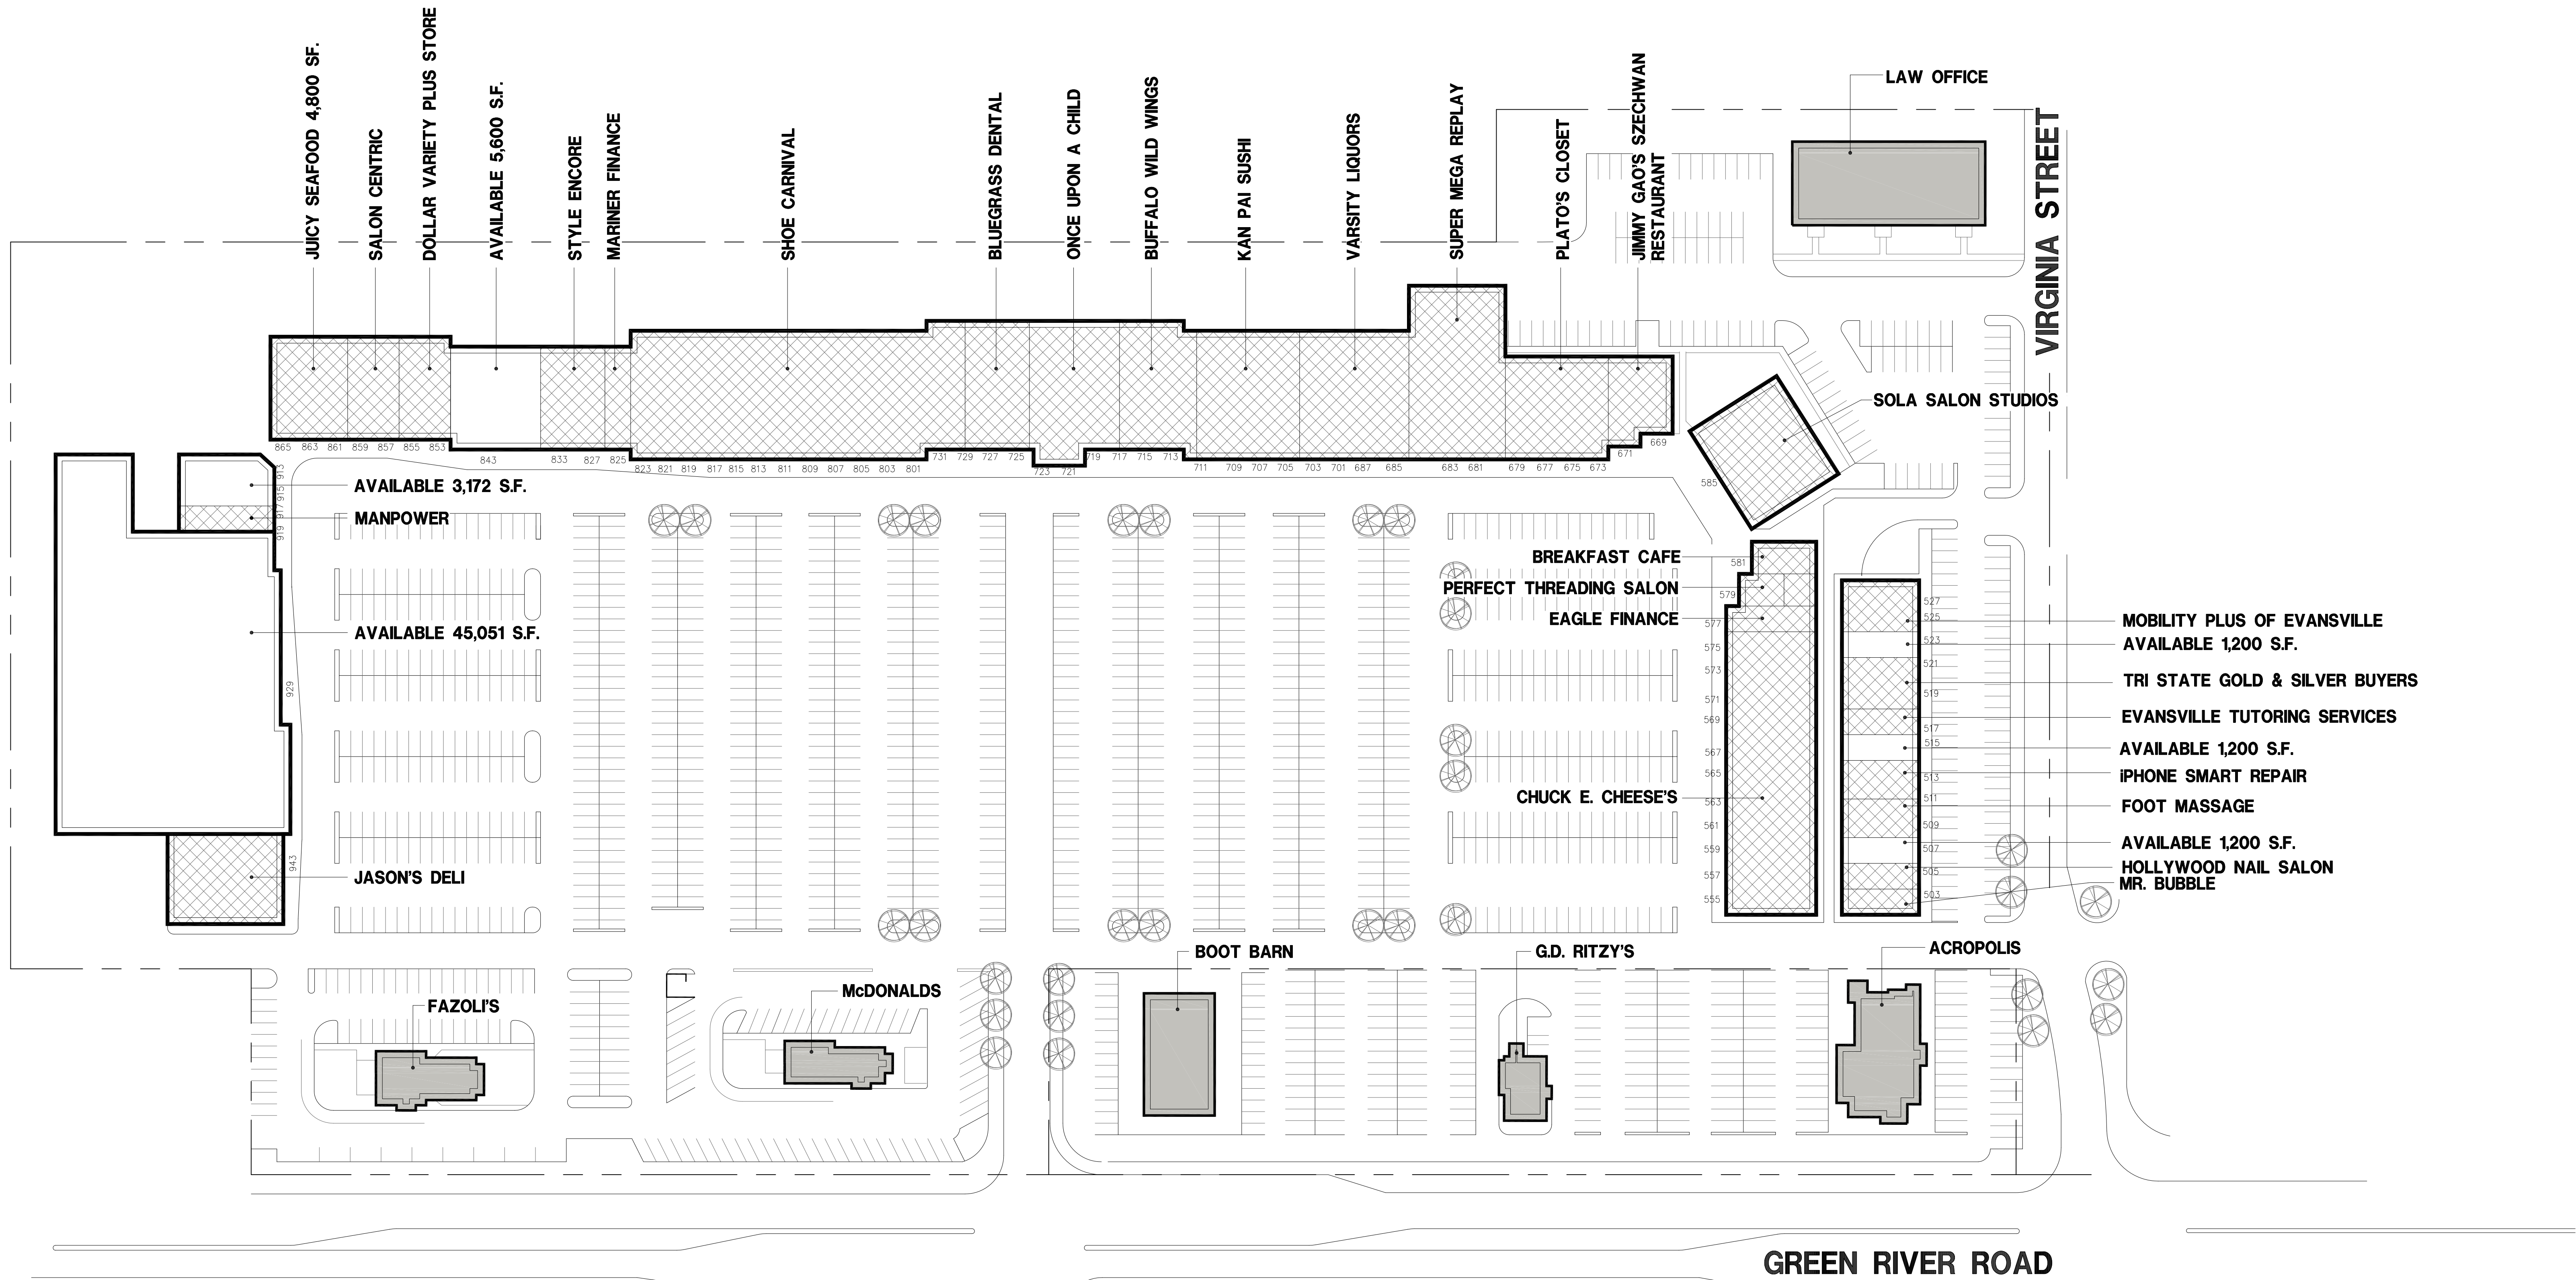

Schematic Site Plan
SCALE: 1" = 60'

Site Data	
TOTAL BUILDING AREA	
TOTAL BLDG AREA	202,051 S.F.
PARKING	
TOTAL PARKING PROVIDED	1292 SPACES
NOTE:	
THIS SITE PLAN IS SCHEMATIC AND IS PROVIDED TO SHOW APPROXIMATE ACREAGE AND LOCATIONS OR SIZES OF A BUILDING (OR BUILDINGS) THAT WILL FIT ON THIS SITE. CHANGES MAY BE REQUIRED ONCE A FINAL SURVEY WITH CURRENT BOUNDARIES, EASEMENTS, RIGHT-OF-WAYS AND DIMENSIONS OR AFTER FINAL ZONING REVIEW IS COMPLETED.	
THE INFORMATION CONTAINED HEREIN IS BELIEVED TO BE CORRECT AND IS OBTAINED FROM SOURCES WE REGARD AS RELIABLE. WE ASSUME NO LIABILITY FOR ERRORS OR OMISSIONS HEREIN. ALL DIMENSIONS ARE APPROXIMATE.	

Shoe Carnival
Towne Centre
(formerly Eastland Place)
ACROSS FROM EASTLAND MALL
EVANSVILLE, INDIANA

The
Broadbent
Company
117 E Washington Street, Suite 300
Indianapolis, Indiana 46204
www.broadbentcompany.com
(317) 237-2900

0

60

120

180

300

FILE - DATE - TIME

8001-06.dwg 08/2014

PLOT SCALE

1" = 60'

DRAWN BY:

CAS

LEECH-HENSLEY ARCHITECTS^{PC}

7785 East 126th St. Fishers, IN 46038

tel 317 842 1931 fax 317 842 7994

Proj. No. 8001

June 1, 2025

Scheme #89c