


2500 NW 107th Avenue | Miami, Florida

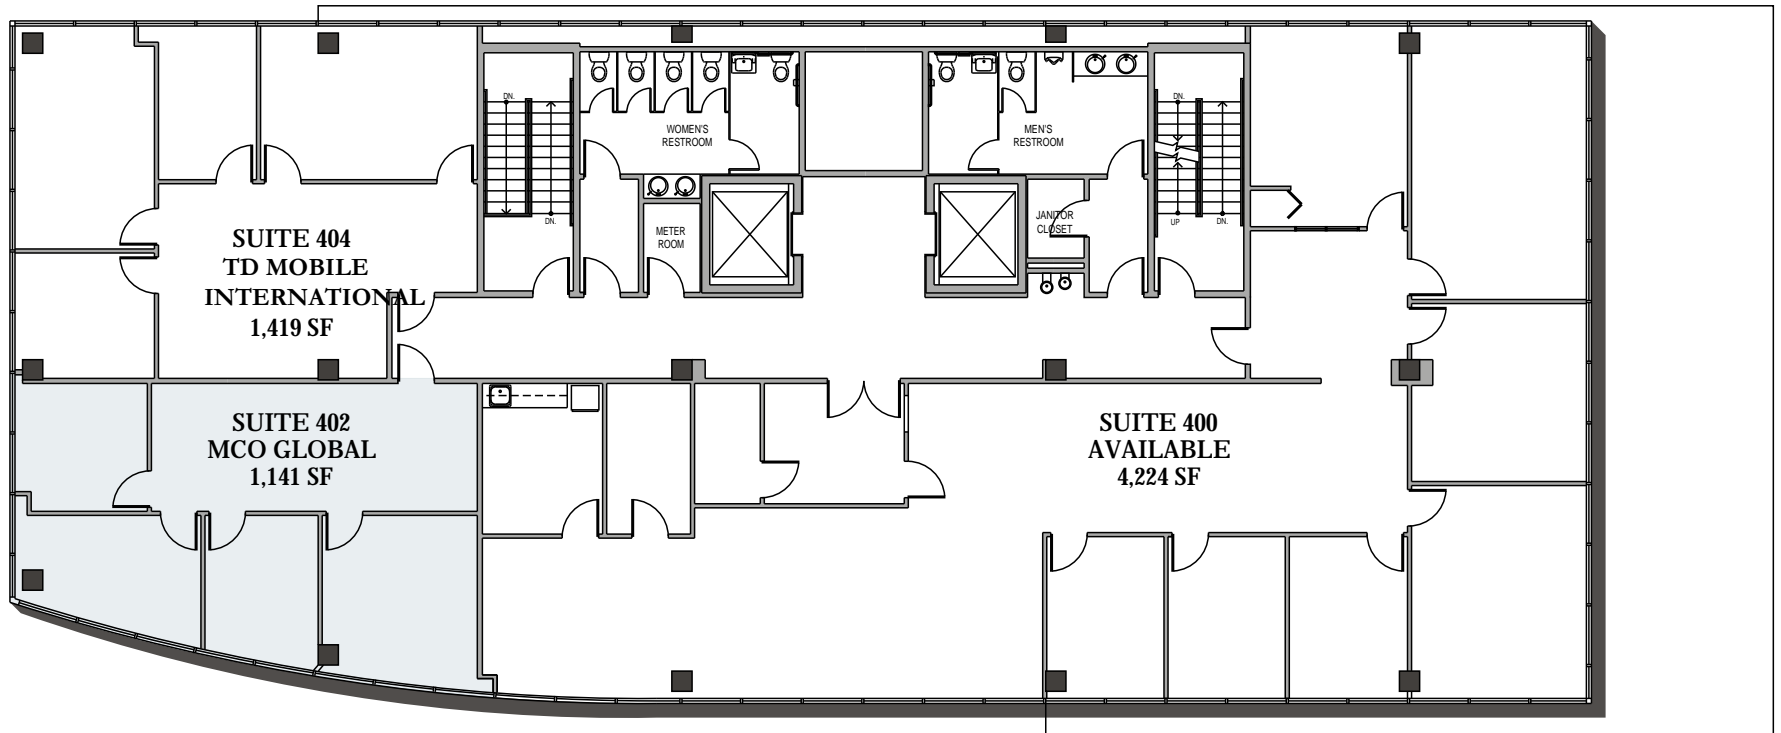

Fourth Floor Plan
6,784 sf

Scale: 1/16" = 1'-0"



PROCACCI
DEVELOPMENT CORPORATION