



- PARCEL NO.
4716-36-400-027

SECTION 36, T1N-R6E COMMENCING AT THE SOUTHEAST CORNER OF SAID SECTION 36; THENCE N01°20'48"W 861.31 FEET TO THE POINT OF BEGINNING; THENCE S88°18'35"W 580 FEET; THENCE N41°19'16"E 488.96 FEET; THENCE N88°18'35"E 447.95 FEET; THENCE S01°20'48"E 470 FEET TO THE POINT OF BEGINNING.

CONSTRUCTION SITE SAFETY IS THE SOLE RESPONSIBILITY OF THE CONTRACTOR. NEITHER THE OWNER NOR THE ENGINEER SHALL BE EXPECTED TO ASSUME ANY RESPONSIBILITY FOR SAFETY OF THE WORK, OF PERSONS ENGAGED IN THE WORK, OF ANY NEARBY STRUCTURES, OR OF ANY OTHER PERSONS.

THE LOCATIONS OF EXISTING UNDERGROUND UTILITIES ARE SHOWN IN AN APPROXIMATE WAY ONLY AS DISCLOSED BY AVAILABLE UTILITY COMPANY RECORDS AND HAVE NOT BEEN INDEPENDENTLY VERIFIED BY THE COMPANY. NO GUARANTEE IS EITHER EXPRESSED OR IMPLIED AS TO THE COMPLETENESS OR ACCURACY THEREOF. THE CONTRACTOR SHALL DETERMINE THE EXACT LOCATION OF ALL EXISTING UTILITIES BEFORE CONSIDERING ANY AND ALL DAMAGES WHICH MIGHT BE OCCASIONED BY THE CONTRACTOR'S FAILURE TO EXACTLY LOCATE AND PRESENCE ANY AND ALL UNDERGROUND UTILITIES. THE CONTRACTOR SHALL NOTIFY THE DESIGN ENGINEER IMMEDIATELY IF A CONFLICT IS APPARENT.

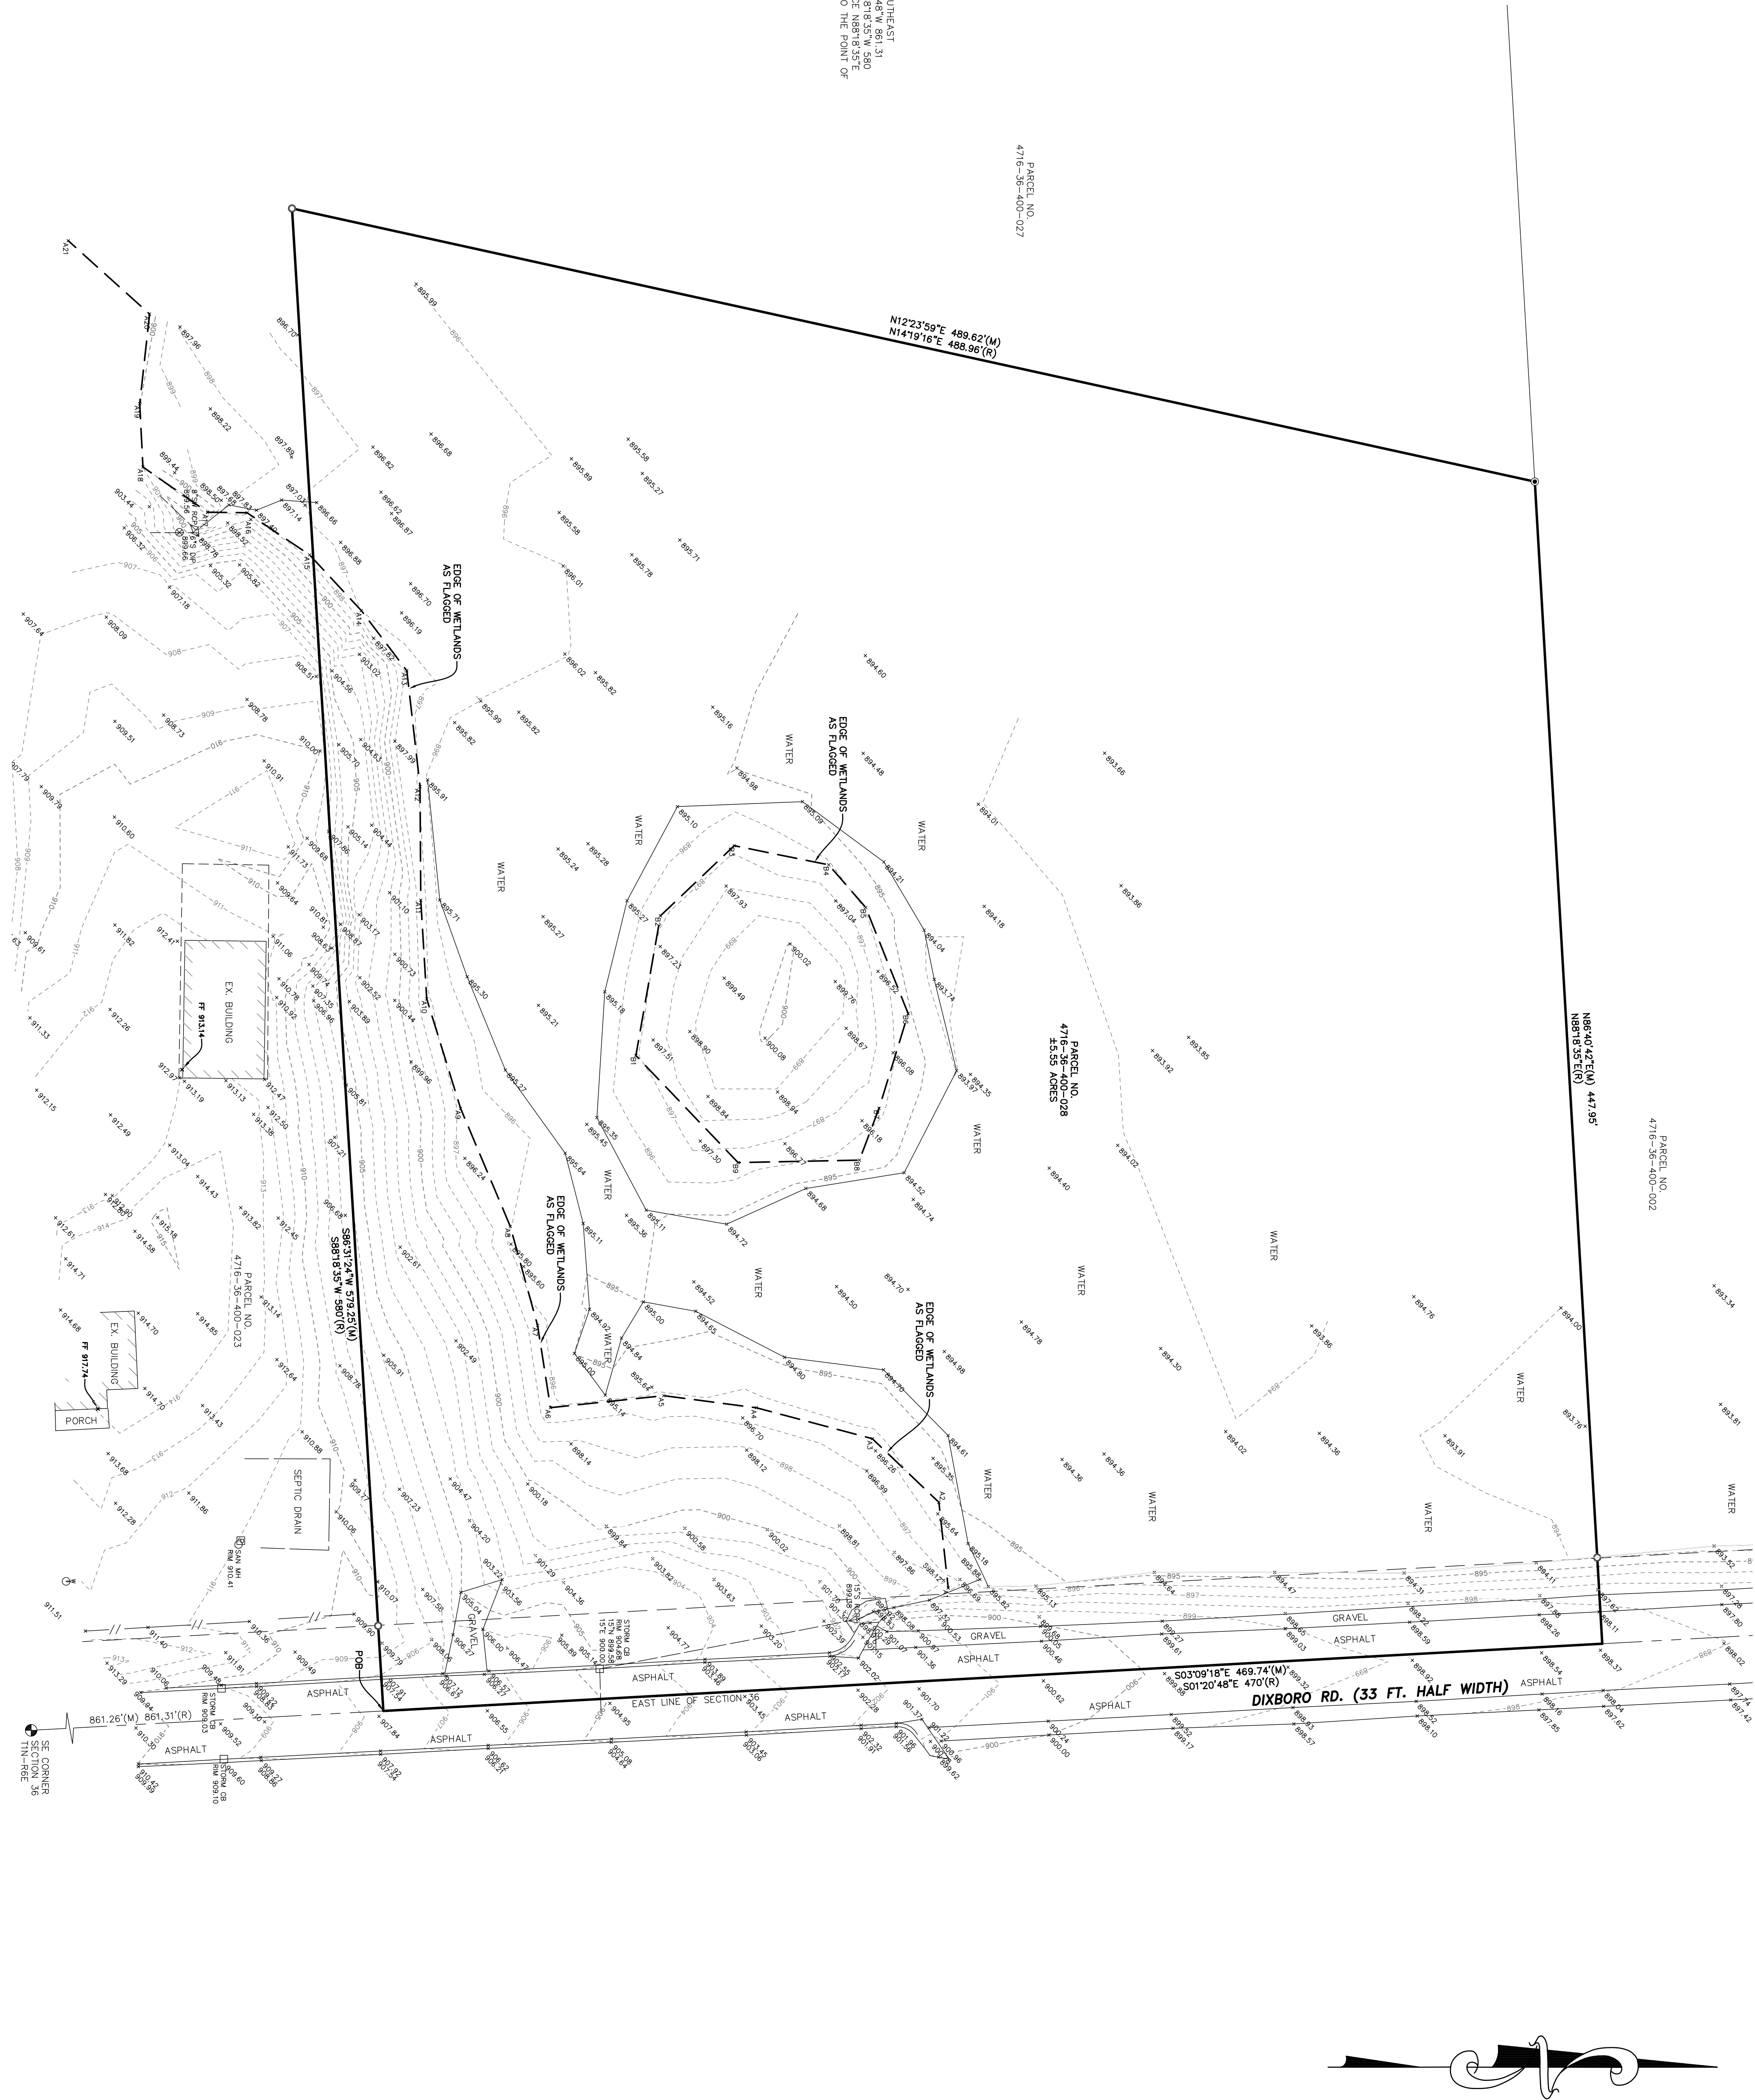

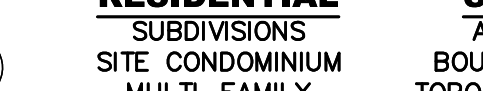F&K 364	C&E: ROF	SCALE: HOR 1"=30.0 FT. VER 1"=1"=1.0 FT.	1	18-538		DATE: 10-13-21	DRAWN BY: JRV	CHECKED BY: JDM	REVISION	CLIENT: J. ROBERT LANGAN	TOPOGRAPHIC/WETLAND SURVEY	PARCEL NO. 4716-36-400-002/DIXBORO RD.	SECTION: 36	TOWNSHIP: 1N	RANGE: 6E	GREEN OAK TOWNSHIP	LIVINGSTON COUNTY	MICHIGAN	 Know what's below Call before you dig.	 ALPINE ENGINEERING, INC. CIVIL ENGINEERS & LAND SURVEYORS	RESIDENTIAL SUBDIVISIONS SITE CONDOMINIUM MULTI-FAMILY LOT PLANS CONSTRUCTION LAYOUT	SURVEYING ALTA SURVEYS BOUNDARY SURVEYS TOPOGRAPHIC SURVEYS PARCEL SPLITS	COMMERCIAL SITE PLANNING SITE ENGINEERING INDUSTRIAL & MULTI-UNIT LAND SURVEYING CONSTRUCTION LAYOUT
																		46892 WEST ROAD SUITE 109 NOVI, MICHIGAN 48377			(248) 926-3701 (BUS) (248) 926-3765 (FAX) WWW.ALPINE-INC.NET		