


REMODEL OF:

COMMERCIAL PLAZA


8565 FM 2673

CANYON LAKE, TX

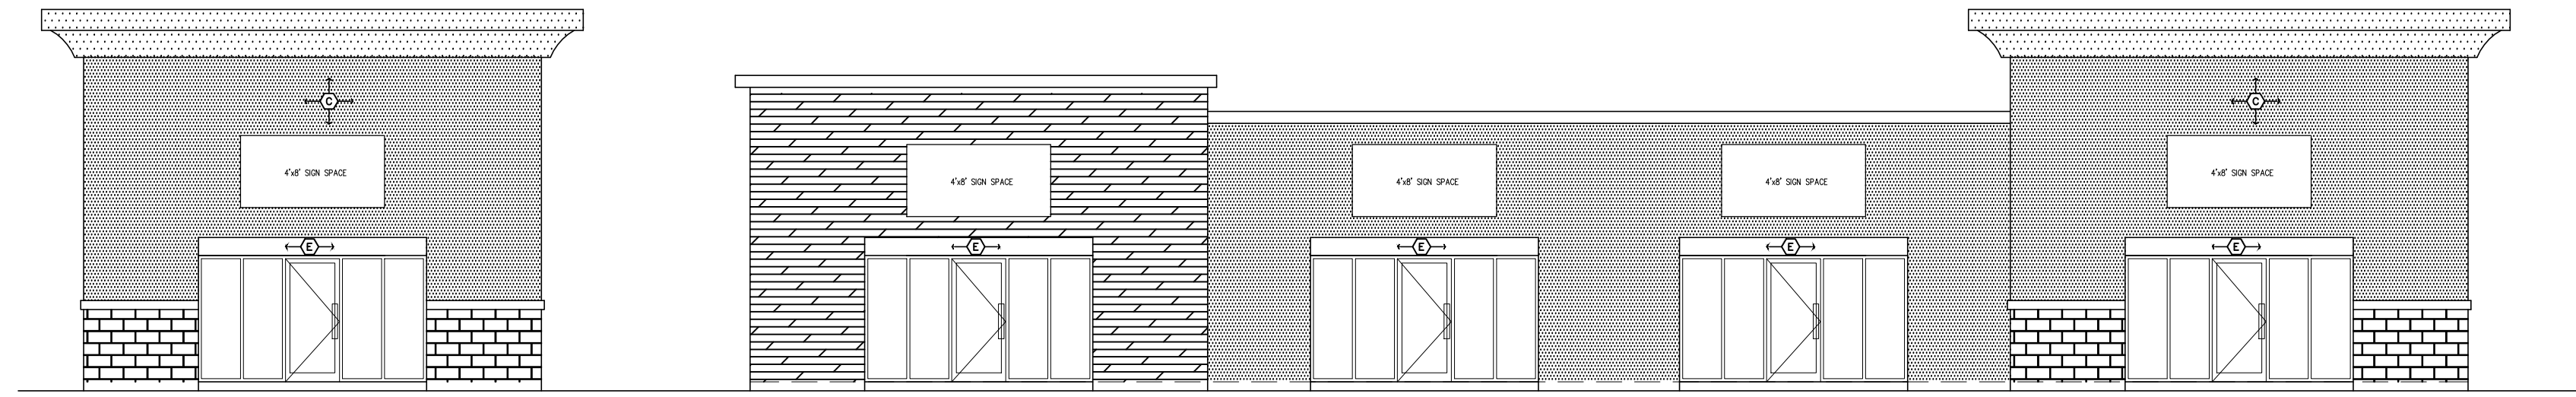


BUILDING DATA:		
BUILDING CODE:	IBC 2015	
CLASSIFICATION:	GROUP - B	
CONSTRUCTION:	TYPE I-B	
USE:	OFFICE / RETAIL	
DESCRIPTION:	COMMERCIAL PLAZA	
BUILDING AREA:	4,771 SQFT	RETAIL SPACES: 4
PARKING:	EXISTING	

INDEX:	
PAGE	TITLE
CS	COVER SHEET
1.0	SITE PLAN
1.1	EXISTING FLOOR PLAN
1.2	EXISTING ELEVATIONS
1.3	EXISTING ROOF PLAN
2.0	PROPOSED FLOOR PLAN
2.1	PROPOSED ELEVATIONS
2.2	PROPOSED ROOF PLAN
2.3	REFLECTED CEILING PLAN
3.0	BUILDING SECTIONS
3.1	WALL SECTIONS
3.2	WALL DETAILS
4.0	ELECTRICAL PLAN - LIGHTING
4.1	ELECTRICAL PLAN - POWER
4.2	ELECTRICAL PLAN - NOTES
4.3	ELECTRICAL PLAN - DIAGRAM
4.4	ELECTRICAL PLAN - DETAILS
4.5	ELECTRICAL PLAN - CODE
5.0	MECHANICAL PLAN
5.1	MECHANICAL PLAN - NOTES
5.2	MECHANICAL PLAN - DETAILS
6.0	PLUMBING PLAN - WATER / SEWER
6.1	PLUMBING PLAN - NOTES
7.0	FOUNDATION PLAN

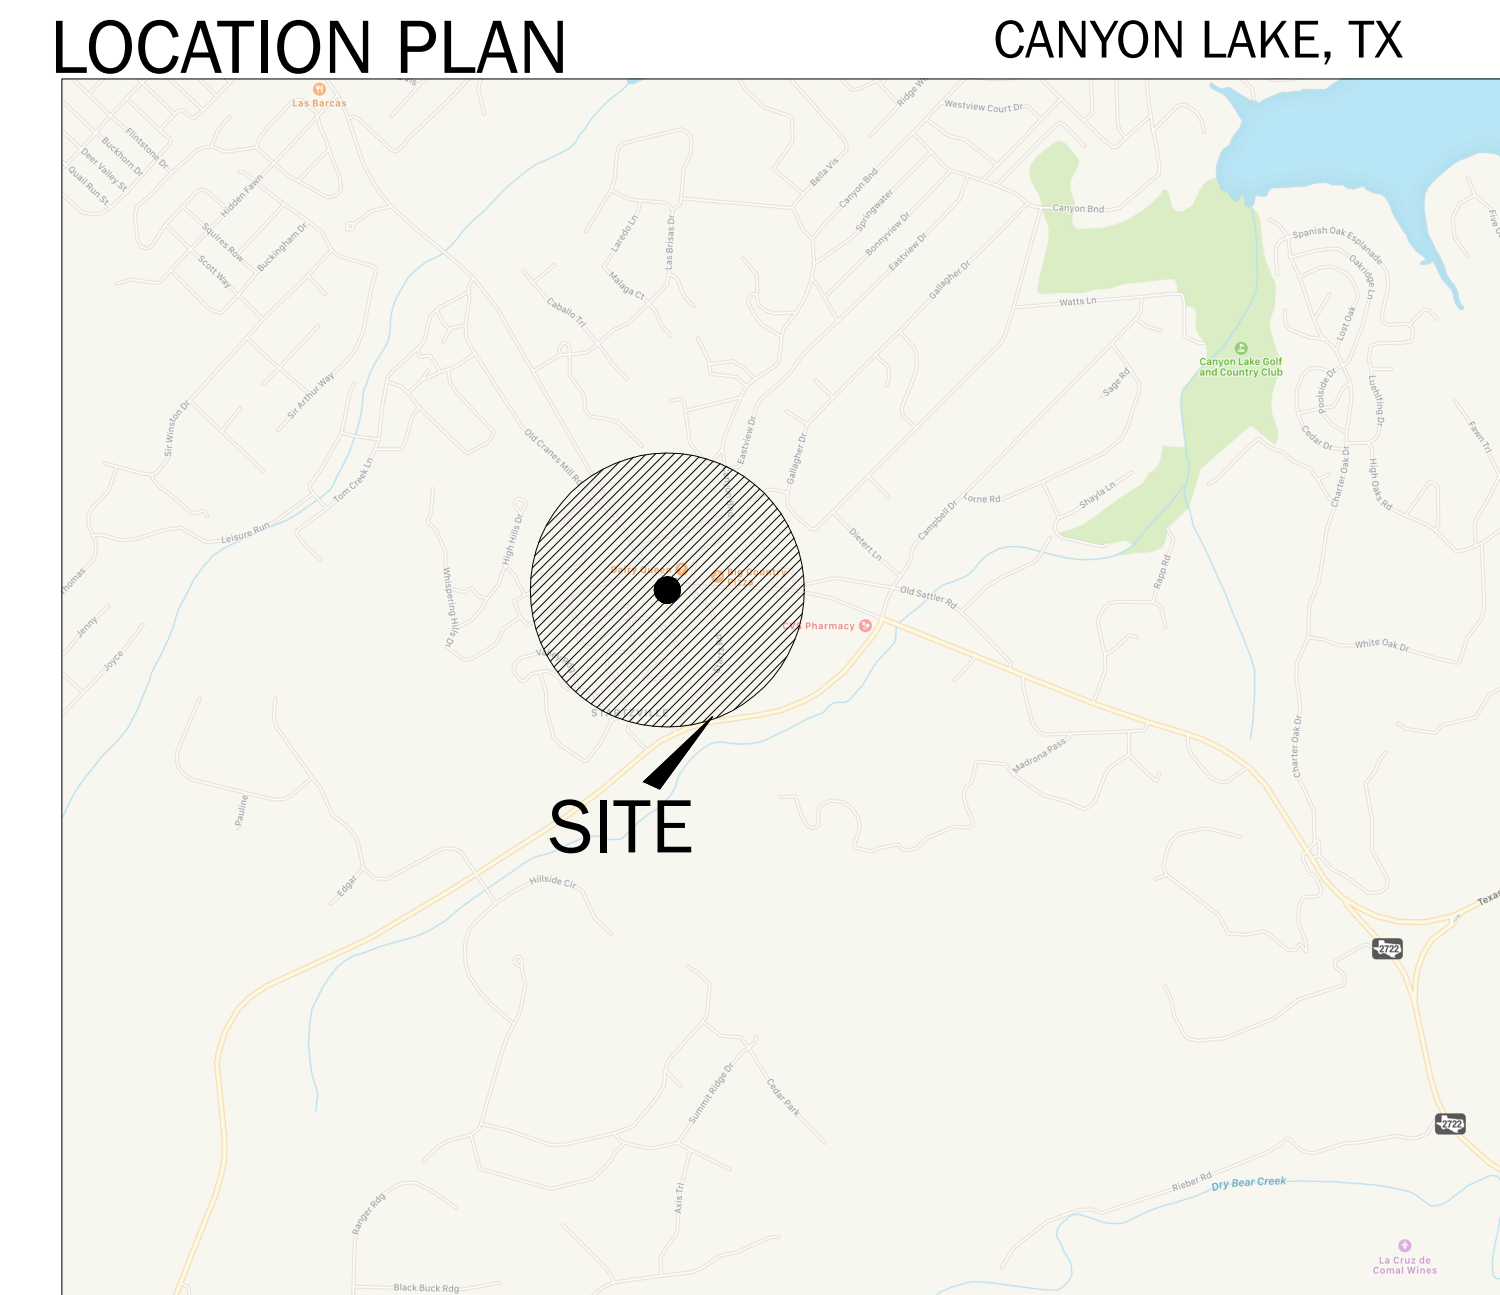

ENERGY CODE SUMMARY:		
FENESTRATION:	EXISTING	
INSULATION:	ROOF: R-13.7	ENVELOPE: R-30

EGRESS PLAN:

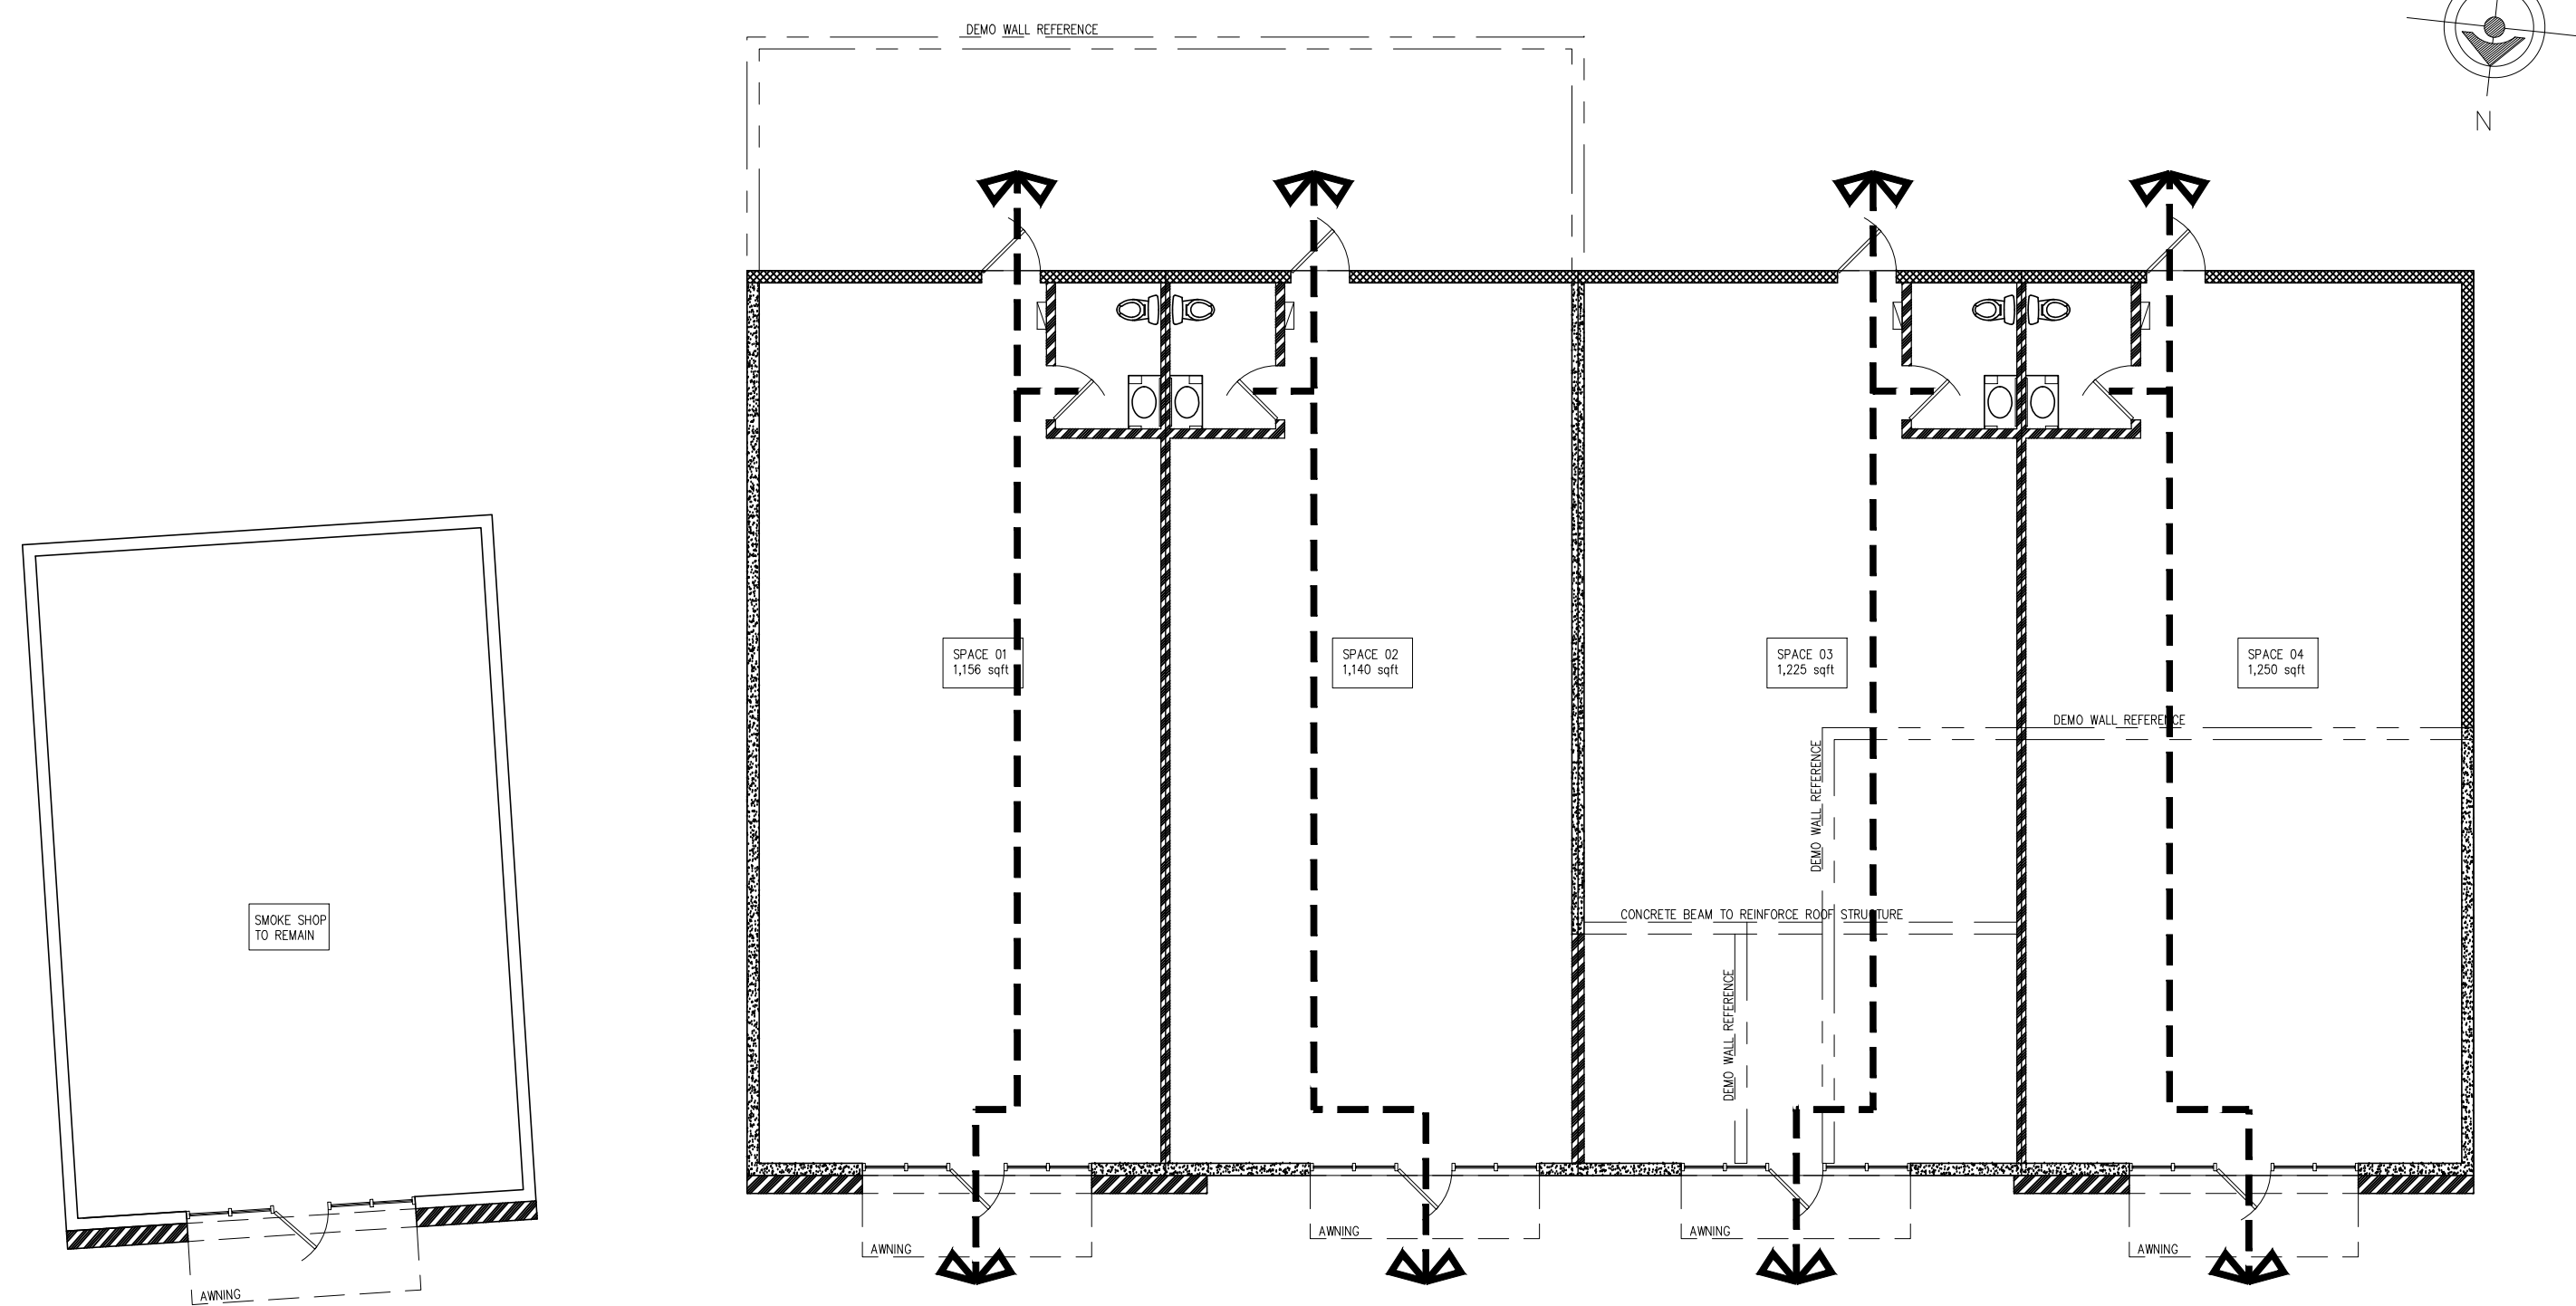

Sheet No: CS
Date: 6/14/17

Revision:

Project: COMMERCIAL
Customer: TAICO 88, LLC
Plant: COVER SHEET

REMODEL: COMMERCIAL BUSINESS & OFFICE
8565 FM2673
CANYON LAKE, TX 2017

THIS DRAWING IS THE PROPERTY OF MK DESIGN STUDIO. IT IS TO BE USED ONLY FOR THE PROJECT AND SITE SPECIFICALLY IDENTIFIED HEREIN. NO PART OF THIS DRAWING IS TO BE REPRODUCED OR TRANSMITTED IN ANY FORM OR BY ANY MEANS, ELECTRONIC OR MECHANICAL, INCLUDING PHOTOCOPYING, RECORDING, OR BY ANY INFORMATION STORAGE AND RETRIEVAL SYSTEM, WITHOUT THE WRITTEN PERMISSION OF MK DESIGN STUDIO. THE USER OF THIS DRAWING AGREES TO HOLD MK DESIGN STUDIO HARMLESS FROM ANY AND ALL LIABILITY ARISING FROM THE USE OF THIS DRAWING. MK DESIGN STUDIO ASSUMES NO LIABILITY FOR ANY DAMAGE TO PERSONS OR PROPERTY ARISING FROM THE USE OF THIS DRAWING. THE USER OF THIS DRAWING AGREES TO HOLD MK DESIGN STUDIO HARMLESS FROM ANY AND ALL LIABILITY ARISING FROM THE USE OF THIS DRAWING.

MK
design Studio
design + render + construction
Tel: (956) 569-7293
Email: orcasgarcia08@gmail.com
Web: www.mkdesignst.com