

Crenshaw Realty co. inc.

For Lease

1221 Alverser Drive Midlothian, VA 23113



Contact Agent:

E. Hatcher Crenshaw IV

Crenshaw Realty Co. Inc.
1910 Byrd Ave. Suite 12
Richmond, VA 23230


(804) 288-3189 Office
(804) 285-3790 Fax
(804) 349-8747 Cell

crenshawh@gmail.com

- +/-26,366 sqft office available
- great for a call center or school
- Mostly open floor plan
- Conditioned Server Room
- Large Breakroom
- approx. 348 parking spaces
- Back up generator
- Monument Signage available

Crenshaw Realtyco. inc.

For Lease

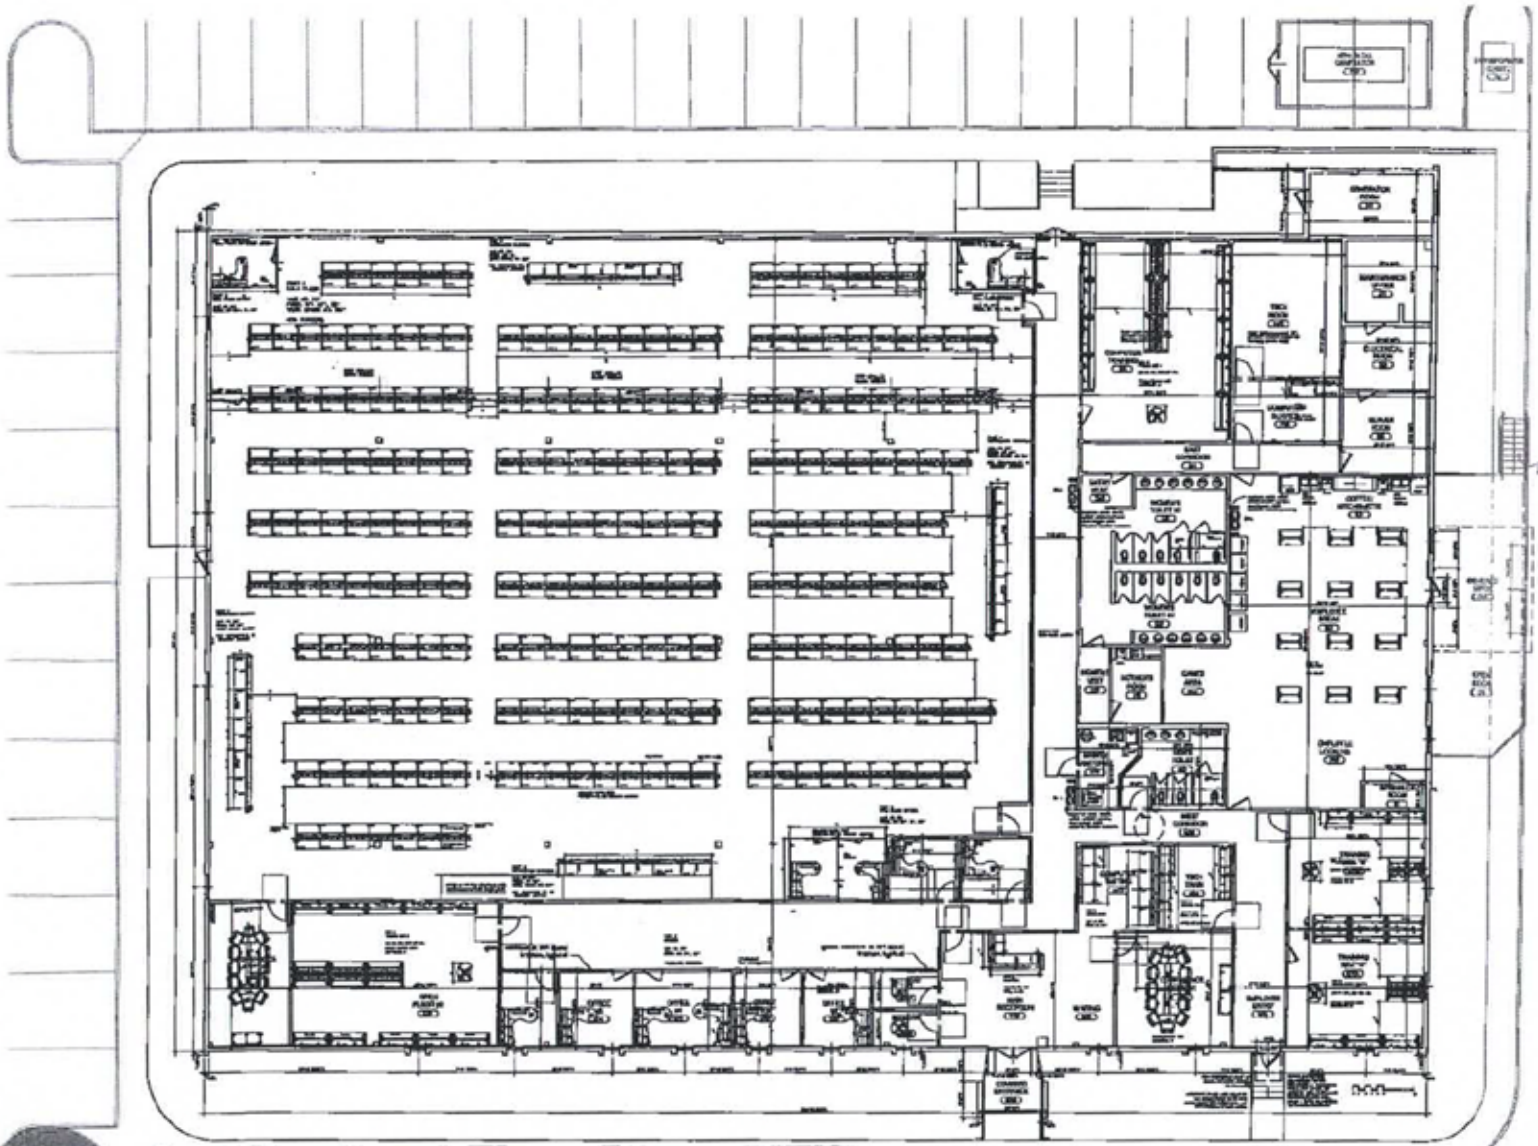

Architectural Floor Plan - NEW

Scale: 1" = 20'- 0"

1221 Alverser Drive, Richmond, VA 23235

© GOOSS+ Associates, AIA, 4870 Sadler Road, Suite 300, Ch...

DRAWINGS AND SPECIFICATIONS AS INSTRUMENTS OF SERVICE ARE AND SHALL REMAIN THE PROPERTY OF THE ARCHITECT. THEY ARE NOT TO BE USED BY THE OWNER ON OTHER PROJECTS OR EXTENSIONS TO THIS PROJECT EXCEPT BY AGREEMENT IN WRITING AND WITH...

All information contained in this report was obtained from sources which we deem to be reliable; however, we assume no liability or responsibility for errors or omissions. This offering is made subject to change in price.