


FOR LEASE

1900 BUSINESS PARK

S. CRANES MILL ROAD | NEW BRAUNFELS, TEXAS 78132



EVERGREEN
COMMERCIAL REAL ESTATE

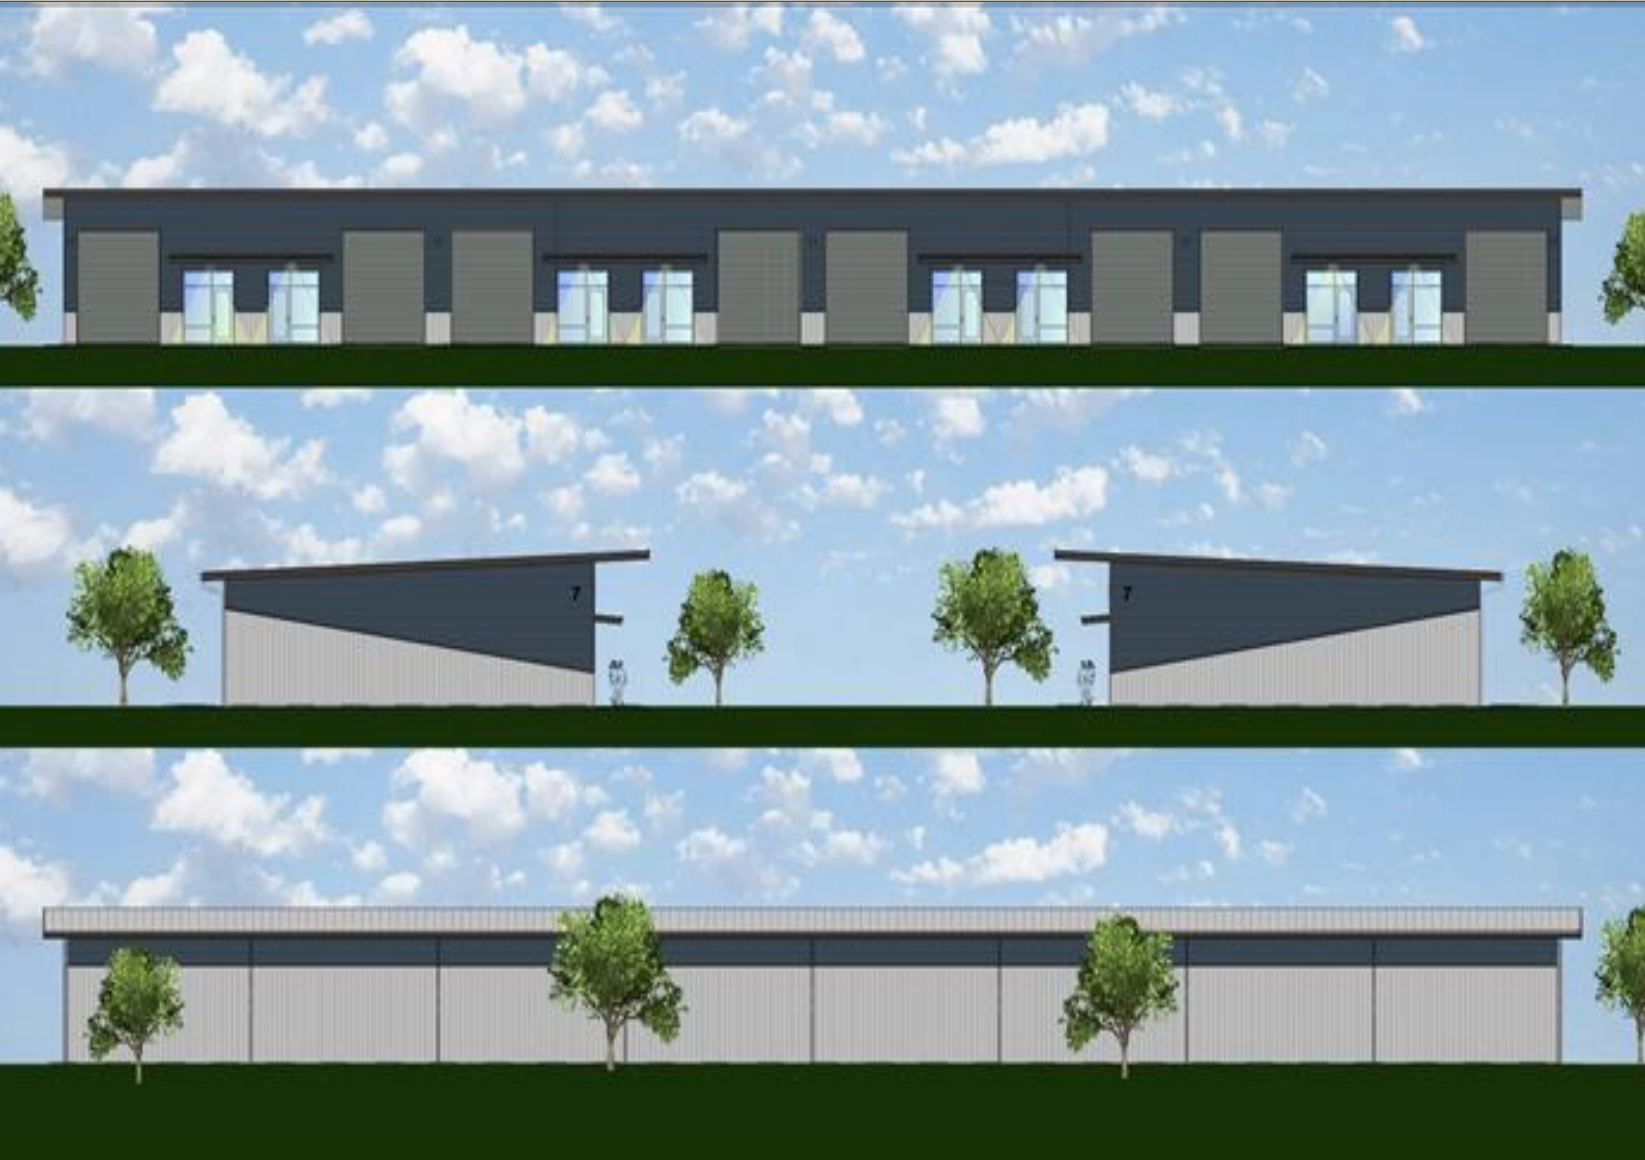

NOW PRE-LEASING
107,910 SF AVAILABLE

9 FREESTANDING/OFFICE
WAREHOUSE BUILDINGS

HIGHLIGHTS

- 22% pre-leased
- ±11,990 SF buildings
- Pre-engineered metal building construction
- Spec office finish
- 15'8" warehouse clear height
- Nokē Smart Entry access control system via Bluetooth
- Security cameras
- Monument & Building signage

TRAFFIC COUNTS

State Highway 46 W.
15,003 VPD
(TXDOT 2023)

DAVE BURGGRAAF | 512.764.5008 | 512.699.0550 | db@evergreencre.com

BROKER IS A PRINCIPAL IN DEVELOPMENT

EVERGREENCRE.COM



PROPERTY SUMMARY

1900 BUSINESS PARK

S. CRANES MILL ROAD | NEW BRAUNFELS, TEXAS 78132



EVERGREEN
COMMERCIAL REAL ESTATE

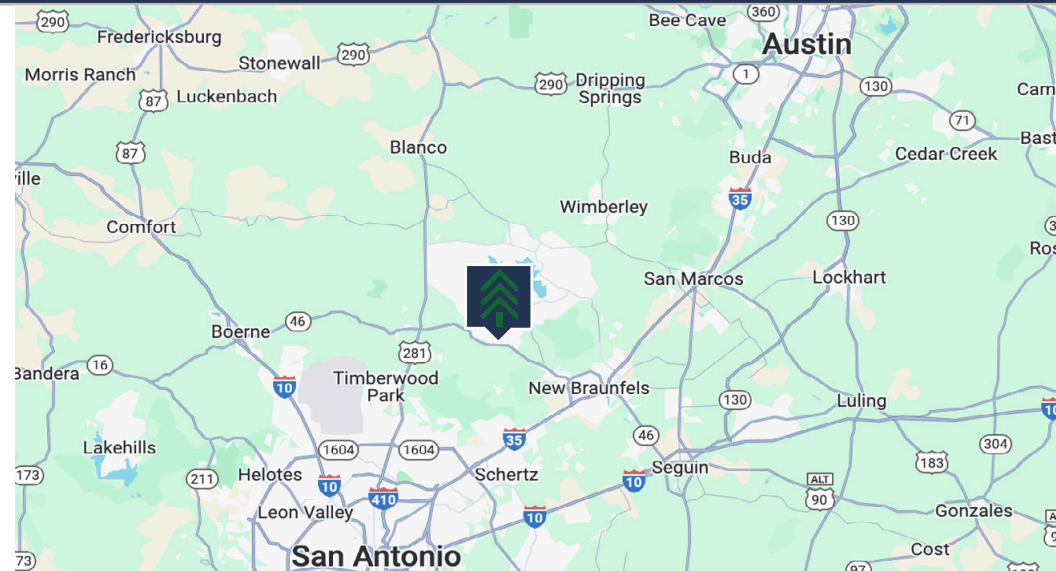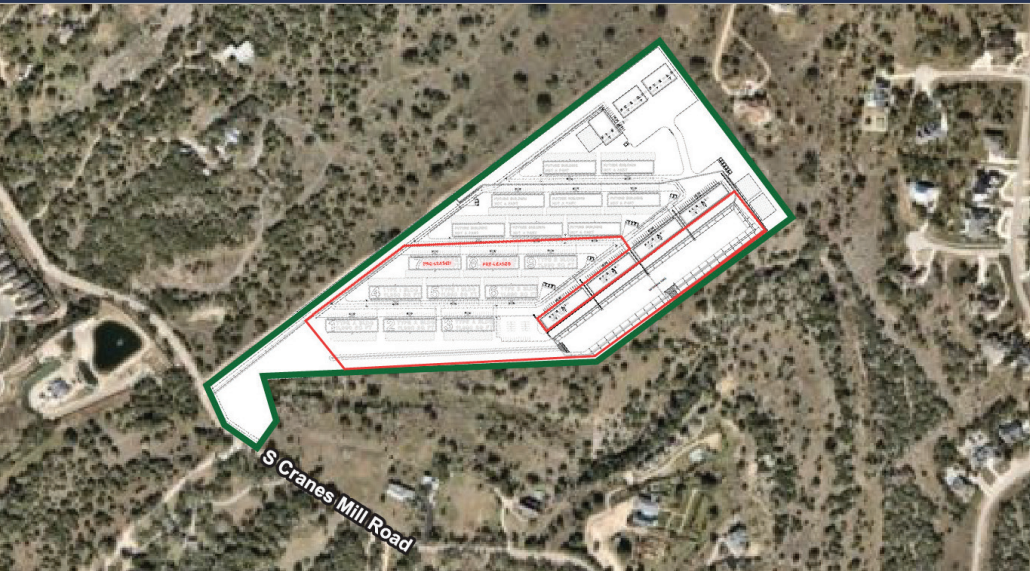

PROPERTY DESCRIPTION

9 freestanding/office warehouse buildings

PROPERTY HIGHLIGHTS

- 22% pre-leased
- ±11,990 SF buildings
- Pre-engineered metal building construction
- Spec office finish
- 15'8" warehouse clear height
- Noki Smart Entry access control system via Bluetooth
- Security cameras
- Monument & Building signage

OFFERING SUMMARY

Lease Price:

Call for Pricing

DEMOGRAPHICS	1 MILE	3 MILES	5 MILES
TOTAL HOUSEHOLDS	283	2,400	5,325
TOTAL POPULATION	764	6,487	14,204
AVERAGE HH INCOME	\$270,804	\$250,250	\$204,955

BROKER IS A PRINCIPAL IN DEVELOPMENT


DAVE BURGGRAAF
512.764.5008 | 512.699.0550
db@evergreencre.com

The information contained herein was obtained from sources deemed reliable; however, Evergreen Commercial Real Estate makes no guaranties, warranties or representations to the completeness or accuracy thereof. The presentation of the real estate information is subject to errors; omissions; change of price; prior sale or lease; or withdrawal without notice.

SITE PLAN

1900 BUSINESS PARK

S. CRANES MILL ROAD | NEW BRAUNFELS, TEXAS 78132

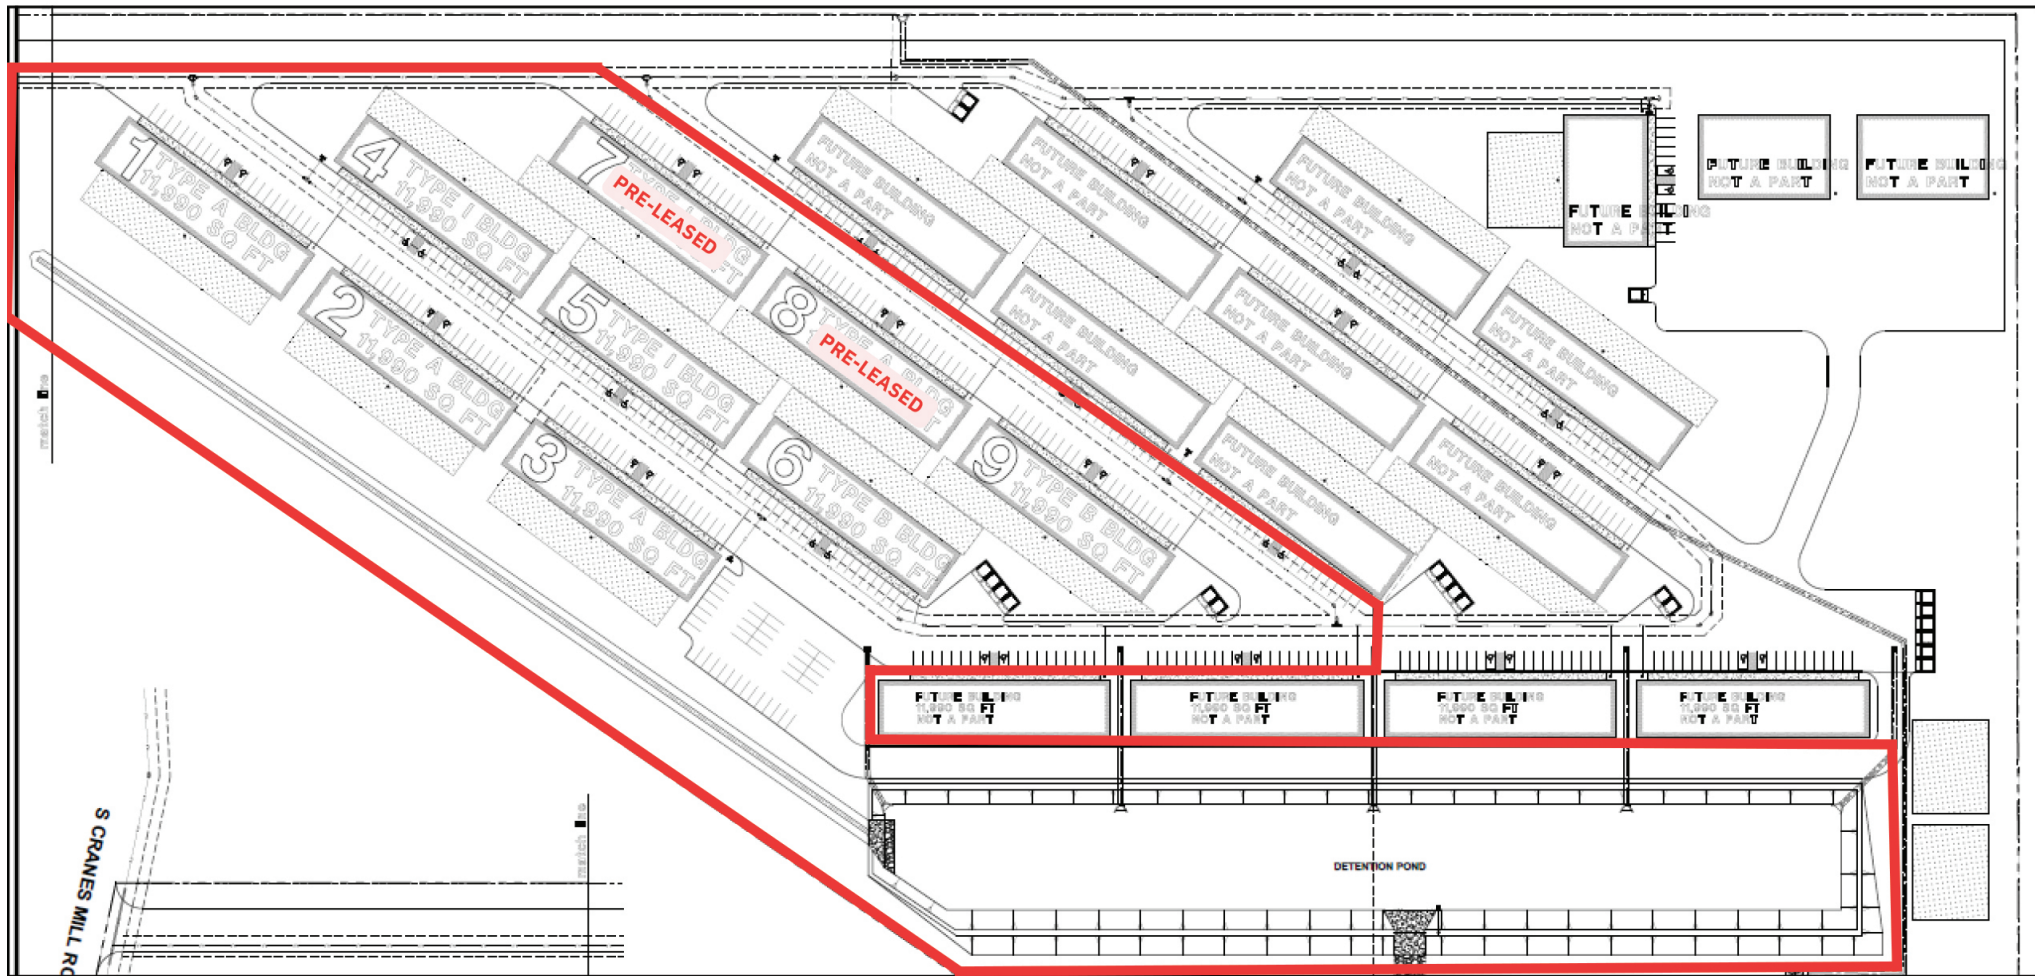

The figures, assumptions and proposed plans are preliminary and based on current market assumptions for the Development, which is subject to change. Noah's Ark Development reserves the right to change or modify in any manner that it deems, in its sole discretion, necessary and in the best interest of the Partnership.

DAVE BURGGRAAF
512.764.5008 | 512.699.0550
db@evergreencre.com

The information contained herein was obtained from sources deemed reliable; however, Evergreen Commercial Real Estate makes no guaranties, warranties or representations to the completeness or accuracy thereof. The presentation of the real estate information is subject to errors; omissions; change of price; prior sale or lease; or withdrawal without notice.


SITE PLAN BUILDING TYPE A

1900 BUSINESS PARK

S. CRANES MILL ROAD | NEW BRAUNFELS, TEXAS 78132



EVERGREEN
COMMERCIAL REAL ESTATE

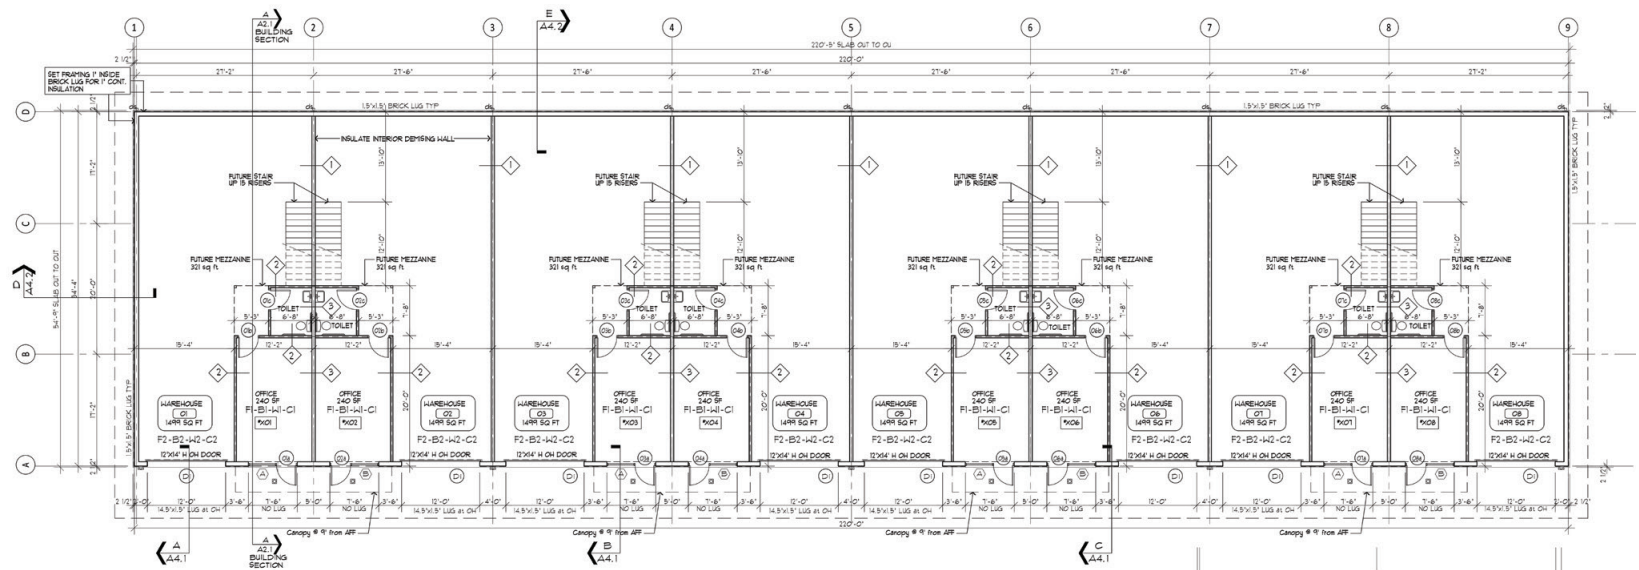


A CLASS: 4 BUILDINGS

- ±11,990 SF buildings
- Pre-engineered metal building construction
- 100% HVAC
- Spec office finish with restroom
- Insulated 12'x14' OHD at grade
- Glass storefront, man door w/canopy
- Optional removable demising wall upgrade available
- Optional 240 SF mezzanine upgrade available
- 15'8" warehouse clear height
- 3 phase, 120 volt power
- Nokē Smart Entry access control system via Bluetooth
- Security cameras
- Monument & Building signage

LEGEND
 0" 4" wall dropdown
 0" 4" wall pass
 0" 4" wall light

KEY MARKS
 SEE SCHEDULES SHEET A1.0 FOR KEYED DETAILS AS SHOWN:
 PARTITION MARKS
 DOOR MARKS
 WINDOW MARKS
 INSULATED PARTITION
 SHOW DASHED

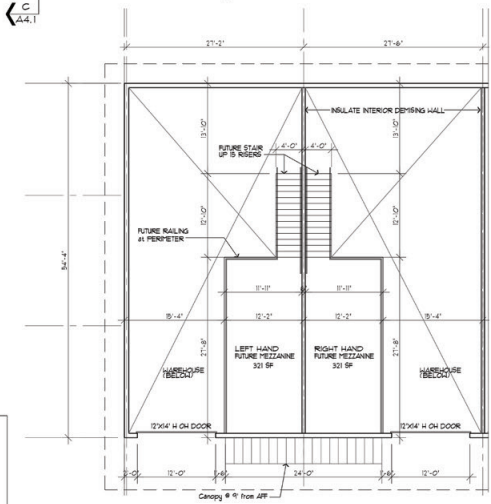

A1 MEZZANINE - TYPICAL FLOOR PLAN
 SCALE 1/8" = 1'-0"
 30' 50' FT


SITE PLAN BUILDING TYPE B

1900 BUSINESS PARK

S. CRANES MILL ROAD | NEW BRAUNFELS, TEXAS 78132



EVERGREEN
COMMERCIAL REAL ESTATE

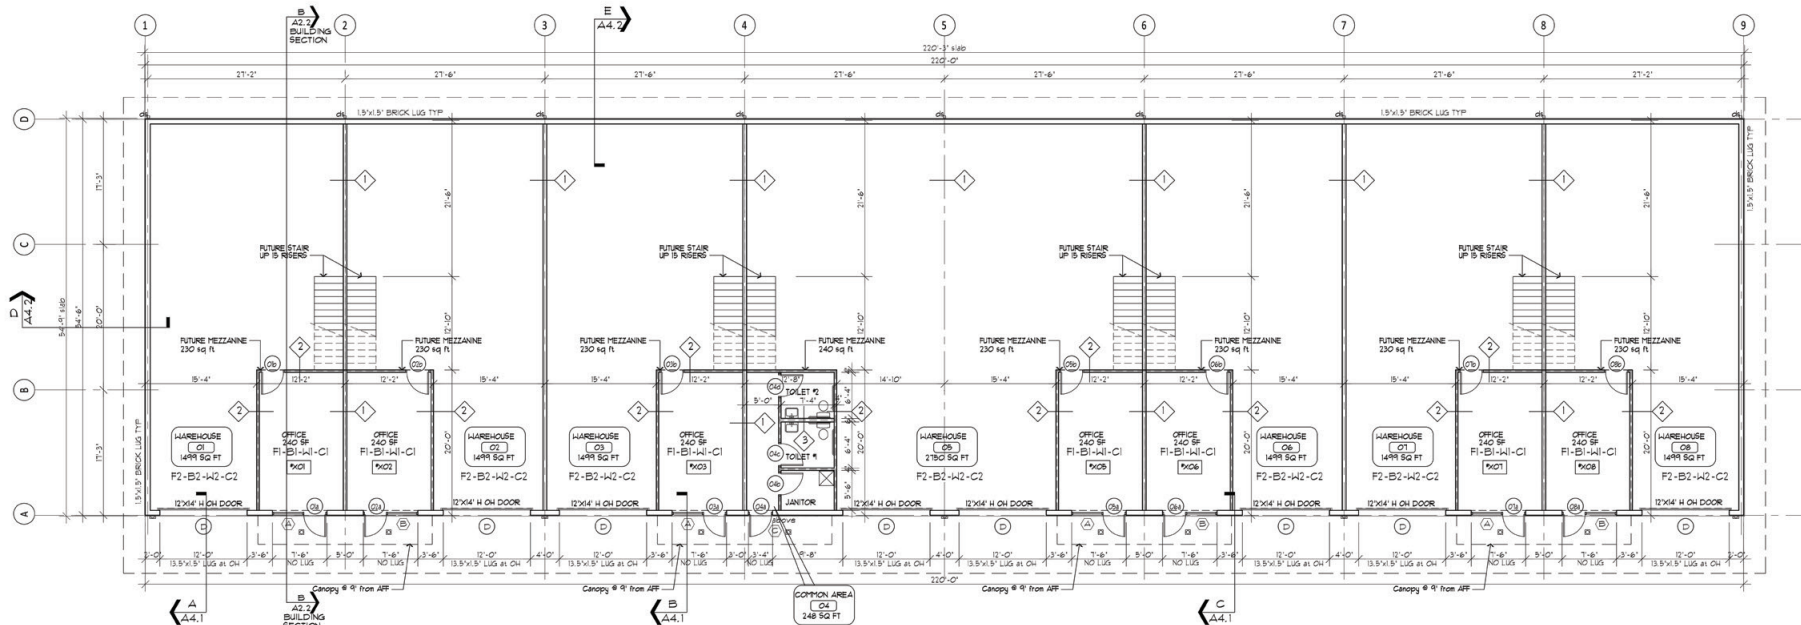

B CLASS: 2 BUILDINGS

- ±11,990 SF buildings
- Pre-engineered metal building construction
- No HVAC in warehouse, mini split in office
- Spec office finish
- Shared restroom vestibule for building
- 12'x14' OHD at grade
- Glass storefront, man door w/canopy
- Optional removable demising wall upgrade available
- Optional 240 SF mezzanine upgrade available
- 15'8" warehouse clear height
- 3 phase, 120 volt power
- Nokē Smart Entry access control system via Bluetooth
- Security cameras
- Monument & Building signage


SITE PLAN BUILDING TYPE I

1900 BUSINESS PARK

S. CRANES MILL ROAD | NEW BRAUNFELS, TEXAS 78132



EVERGREEN
COMMERCIAL REAL ESTATE

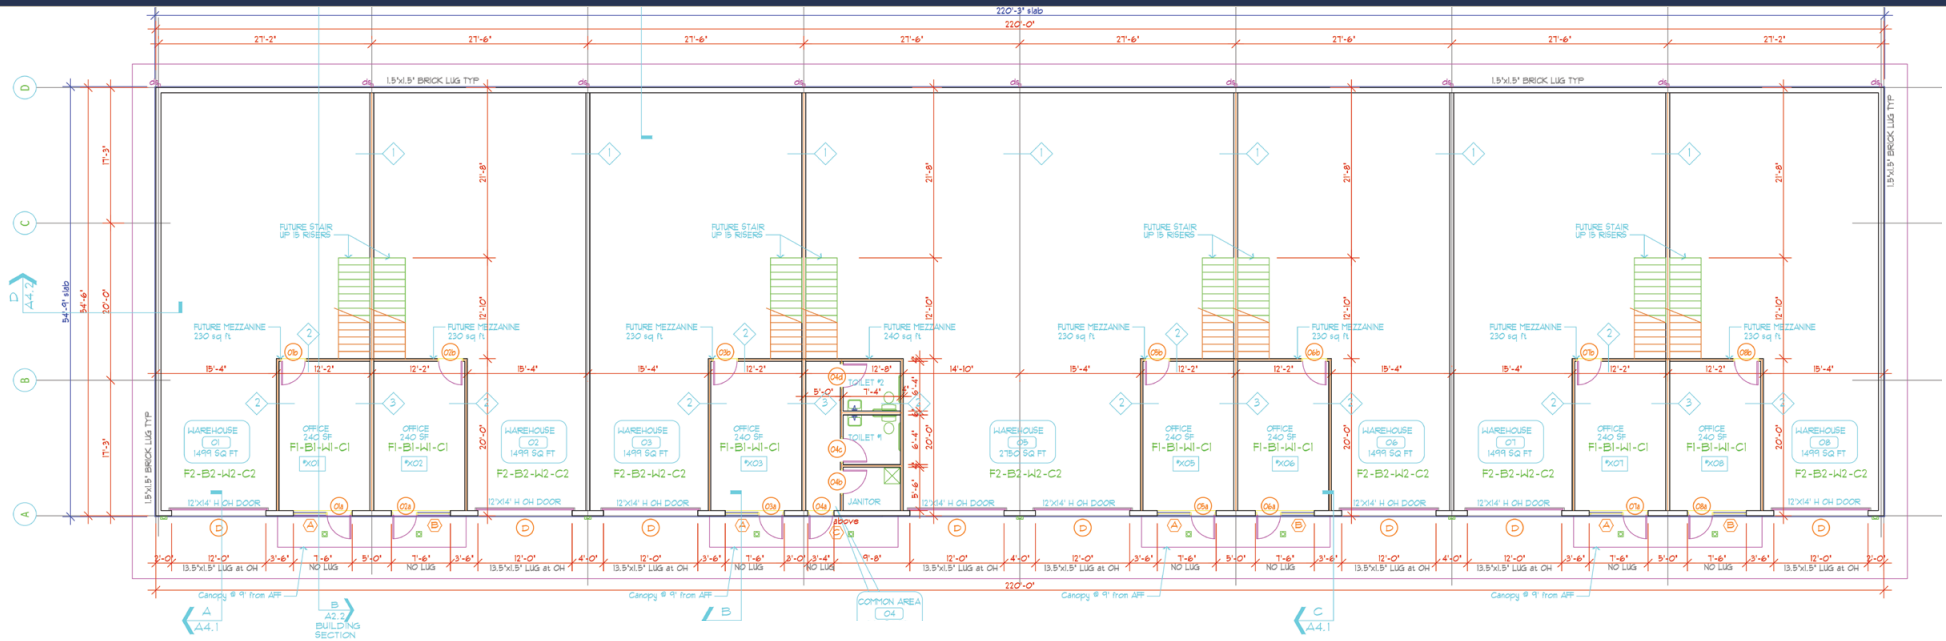

I CLASS: 3 BUILDINGS

- ±11,990 SF buildings
- Pre-engineered metal building construction
- No HVAC in warehouse, mini split in office
- Spec office finish
- Shared restroom vestibule for building
- 12'x14' OHD at grade
- Glass storefront, man door w/canopy
- Optional removable demising wall upgrade available
- Optional 240 SF mezzanine upgrade available
- 15'8" warehouse clear height
- 3 phase, 480 volt power
- Nokē Smart Entry access control system via Bluetooth
- Security cameras
- Monument & Building signage

RETAILER MAP

1900 BUSINESS PARK

S. CRANES MILL ROAD | NEW BRAUNFELS, TEXAS 78132



EVERGREEN
COMMERCIAL REAL ESTATE



DAVE BURGGRAAF
512.764.5008 | 512.699.0550
db@evergreencre.com

The information contained herein was obtained from sources deemed reliable; however, Evergreen Commercial Real Estate makes no guaranties, warranties or representations to the completeness or accuracy thereof. The presentation of the real estate information is subject to errors; omissions; change of price; prior sale or lease; or withdrawal without notice.


RETAILER MAP

1900 BUSINESS PARK

S. CRANES MILL ROAD | NEW BRAUNFELS, TEXAS 78132



EVERGREEN
COMMERCIAL REAL ESTATE

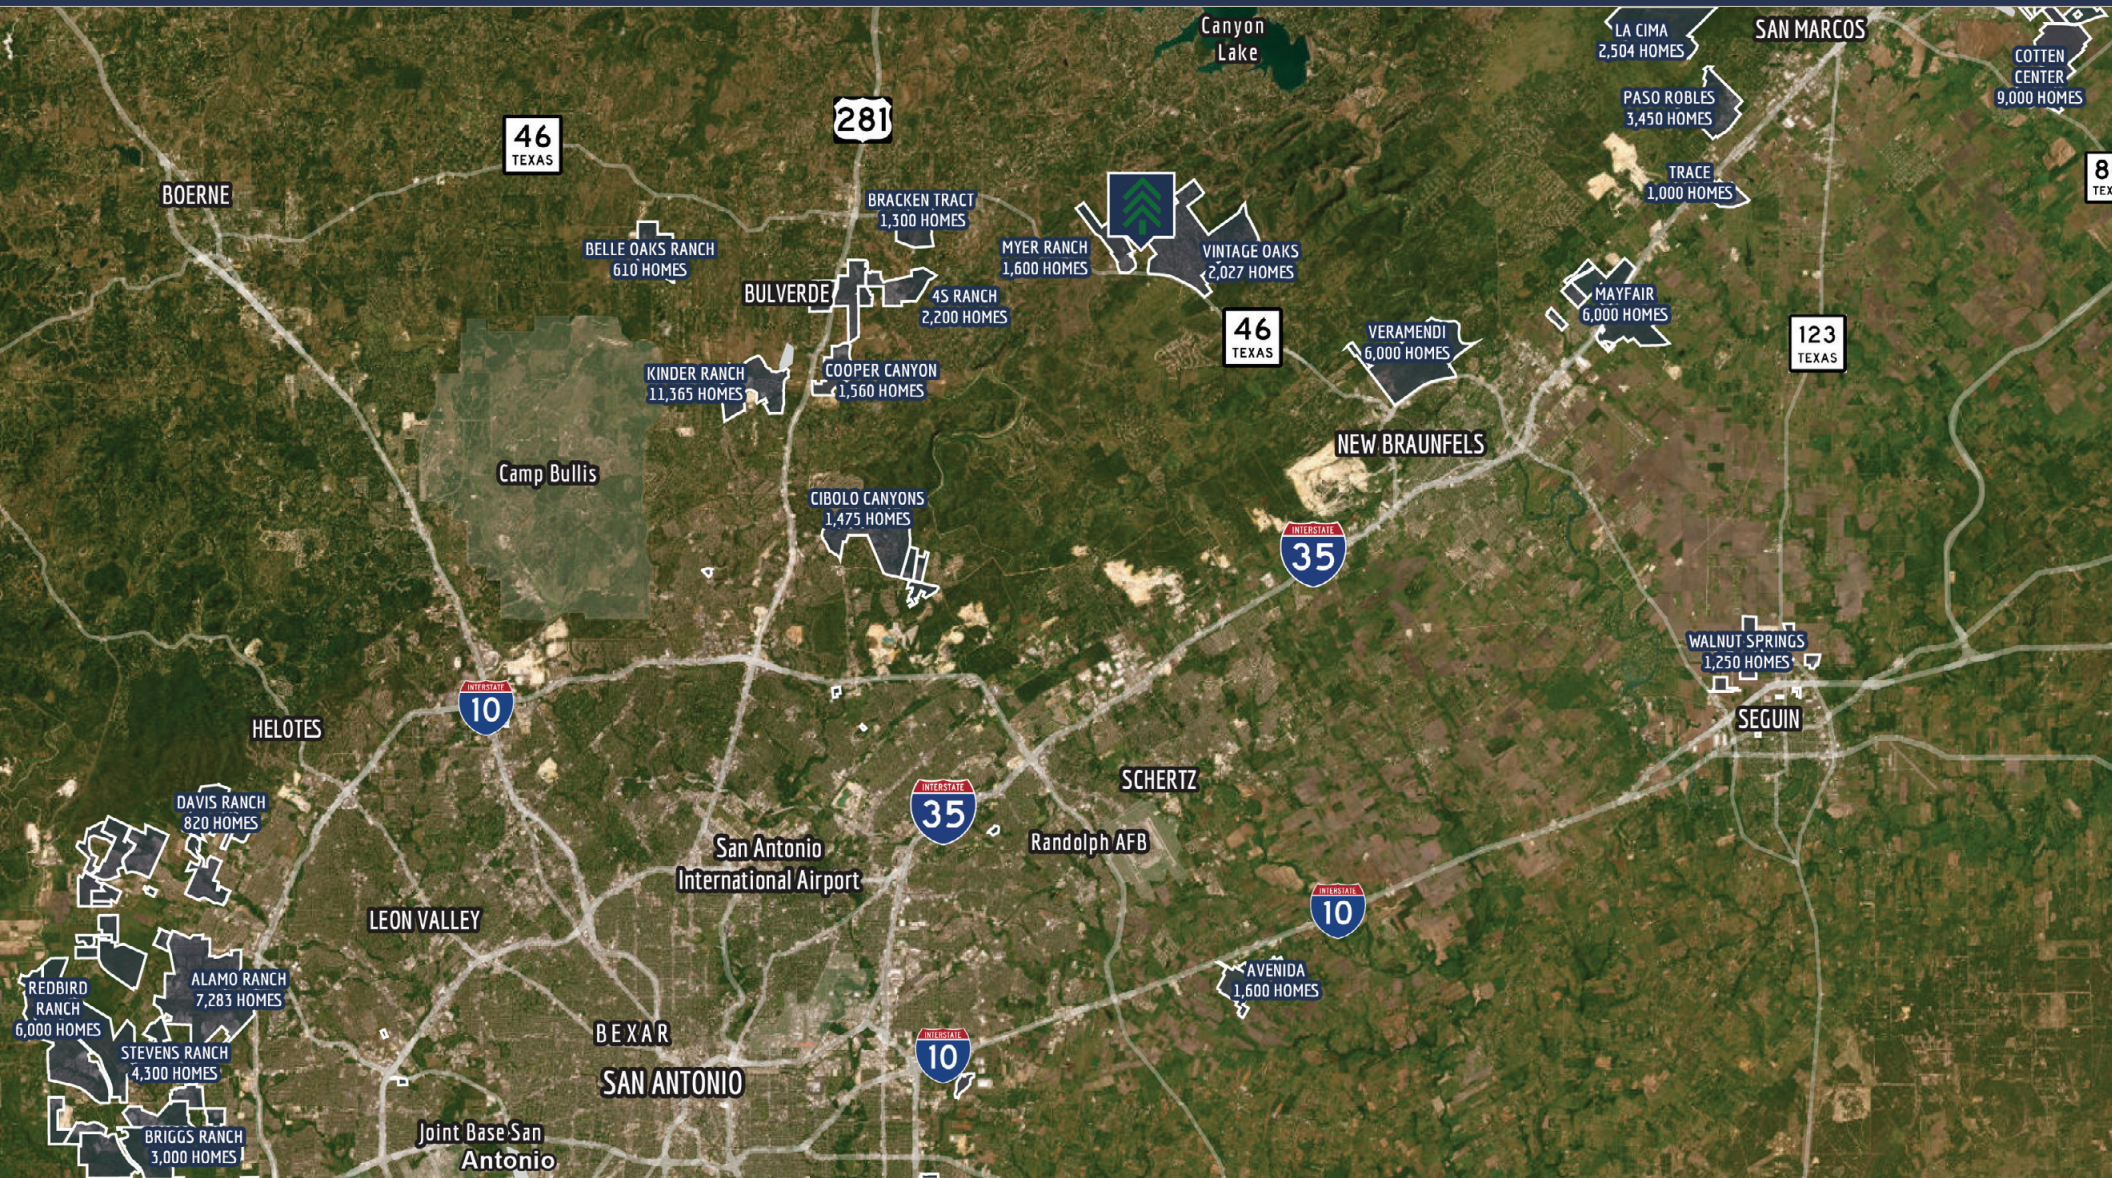

DAVE BURGGRAAF
512.764.5008 | 512.699.0550
db@evergreencre.com

The information contained herein was obtained from sources deemed reliable; however, Evergreen Commercial Real Estate makes no guaranties, warranties or representations to the completeness or accuracy thereof. The presentation of the real estate information is subject to errors; omissions; change of price; prior sale or lease; or withdrawal without notice.



Information About Brokerage Services

Texas law requires all real estate license holders to give the following information about brokerage services to prospective buyers, tenants, sellers and landlords.

2-10-2025



TYPES OF REAL ESTATE LICENSE HOLDERS:

- A **BROKER** is responsible for all brokerage activities, including acts performed by sales agents sponsored by the broker.
- A **SALES AGENT** must be sponsored by a broker and works with clients on behalf of the broker.

A BROKER'S MINIMUM DUTIES REQUIRED BY LAW (A client is the person or party that the broker represents):

- Put the interests of the client above all others, including the broker's own interests;
- Inform the client of any material information about the property or transaction received by the broker; · Answer the client's questions and present any offer to or counter-offer from the client; and
- Treat all parties to a real estate transaction honestly and fairly.

A LICENSE HOLDER CAN REPRESENT A PARTY IN A REAL ESTATE TRANSACTION:

AS AGENT FOR OWNER (SELLER/LANDLORD): The broker becomes the property owner's agent through an agreement with the owner, usually in a written listing to sell or property management agreement. An owner's agent must perform the broker's minimum duties above and must inform the owner of any material information about the property or transaction known by the agent, including information disclosed to the agent or subagent by the buyer or buyer's agent. An owner's agent fees are not set by law and are fully negotiable.

AS AGENT FOR BUYER/TENANT: The broker becomes the buyer/tenant's agent by agreeing to represent the buyer, usually through a written representation agreement. A buyer's agent must perform the broker's minimum duties above and must inform the buyer of any material information about the property or transaction known by the agent, including information disclosed to the agent by the seller or seller's agent. A buyer/tenant's agent fees are not set by law and are fully negotiable.

AS AGENT FOR BOTH - INTERMEDIARY: To act as an intermediary between the parties the broker must first obtain the written agreement of each party to the transaction. The written agreement must state who will pay the broker and, in conspicuous bold or underlined print, set forth the broker's obligations as an intermediary. A broker who acts as an intermediary:

- Must treat all parties to the transaction impartially and fairly;
- May, with the parties' written consent, appoint a different license holder associated with the broker to each party (owner and buyer) to communicate with, provide opinions and advice to, and carry out the instructions of each party to the transaction.
- Must not, unless specifically authorized in writing to do so by the party, disclose:
 - that the owner will accept a price less than the written asking price;
 - that the buyer/tenant will pay a price greater than the price submitted in a written offer; and
 - any confidential information or any other information that a party specifically instructs the broker in writing not to disclose, unless required to do so by law.

AS SUBAGENT: A license holder acts as a subagent when aiding a buyer in a transaction without an agreement to represent the buyer. A subagent can assist the buyer but does not represent the buyer and must place the interests of the owner first.

TO AVOID DISPUTES, ALL AGREEMENTS BETWEEN YOU AND A BROKER SHOULD BE IN WRITING AND CLEARLY ESTABLISH:

- The broker's duties and responsibilities to you, and your obligations under the representation agreement.
- Who will pay the broker for services provided to you, when payment will be made and how the payment will be calculated.

LICENSE HOLDER CONTACT INFORMATION: This notice is being provided for information purposes. It does not create an obligation for you to use the broker's services. Please acknowledge receipt of this notice below and retain a copy for your records.

ECRE Brokerage, LLC dba Evergreen Commercial Real Estate	9009730	db@evergreencr.com	512-699-0550
Licensed Broker /Broker Firm Name or Primary Assumed Business Name	License No.	Email	Phone
David Russell Burggraaf	518156	db@evergreencr.com	512-699-0550
Designated Broker of Firm	License No.	Email	Phone
David Russell Burggraaf	518156	db@evergreencr.com	512-699-0550
Licensed Supervisor of Sales Agent/Associate	License No.	Email	Phone
David Russell Burggraaf	518156		512-699-0550
Sales Agent/Associate's Name	License No.	Email	Phone

Buyer/Tenant/Seller/Landlord Initials

Date