
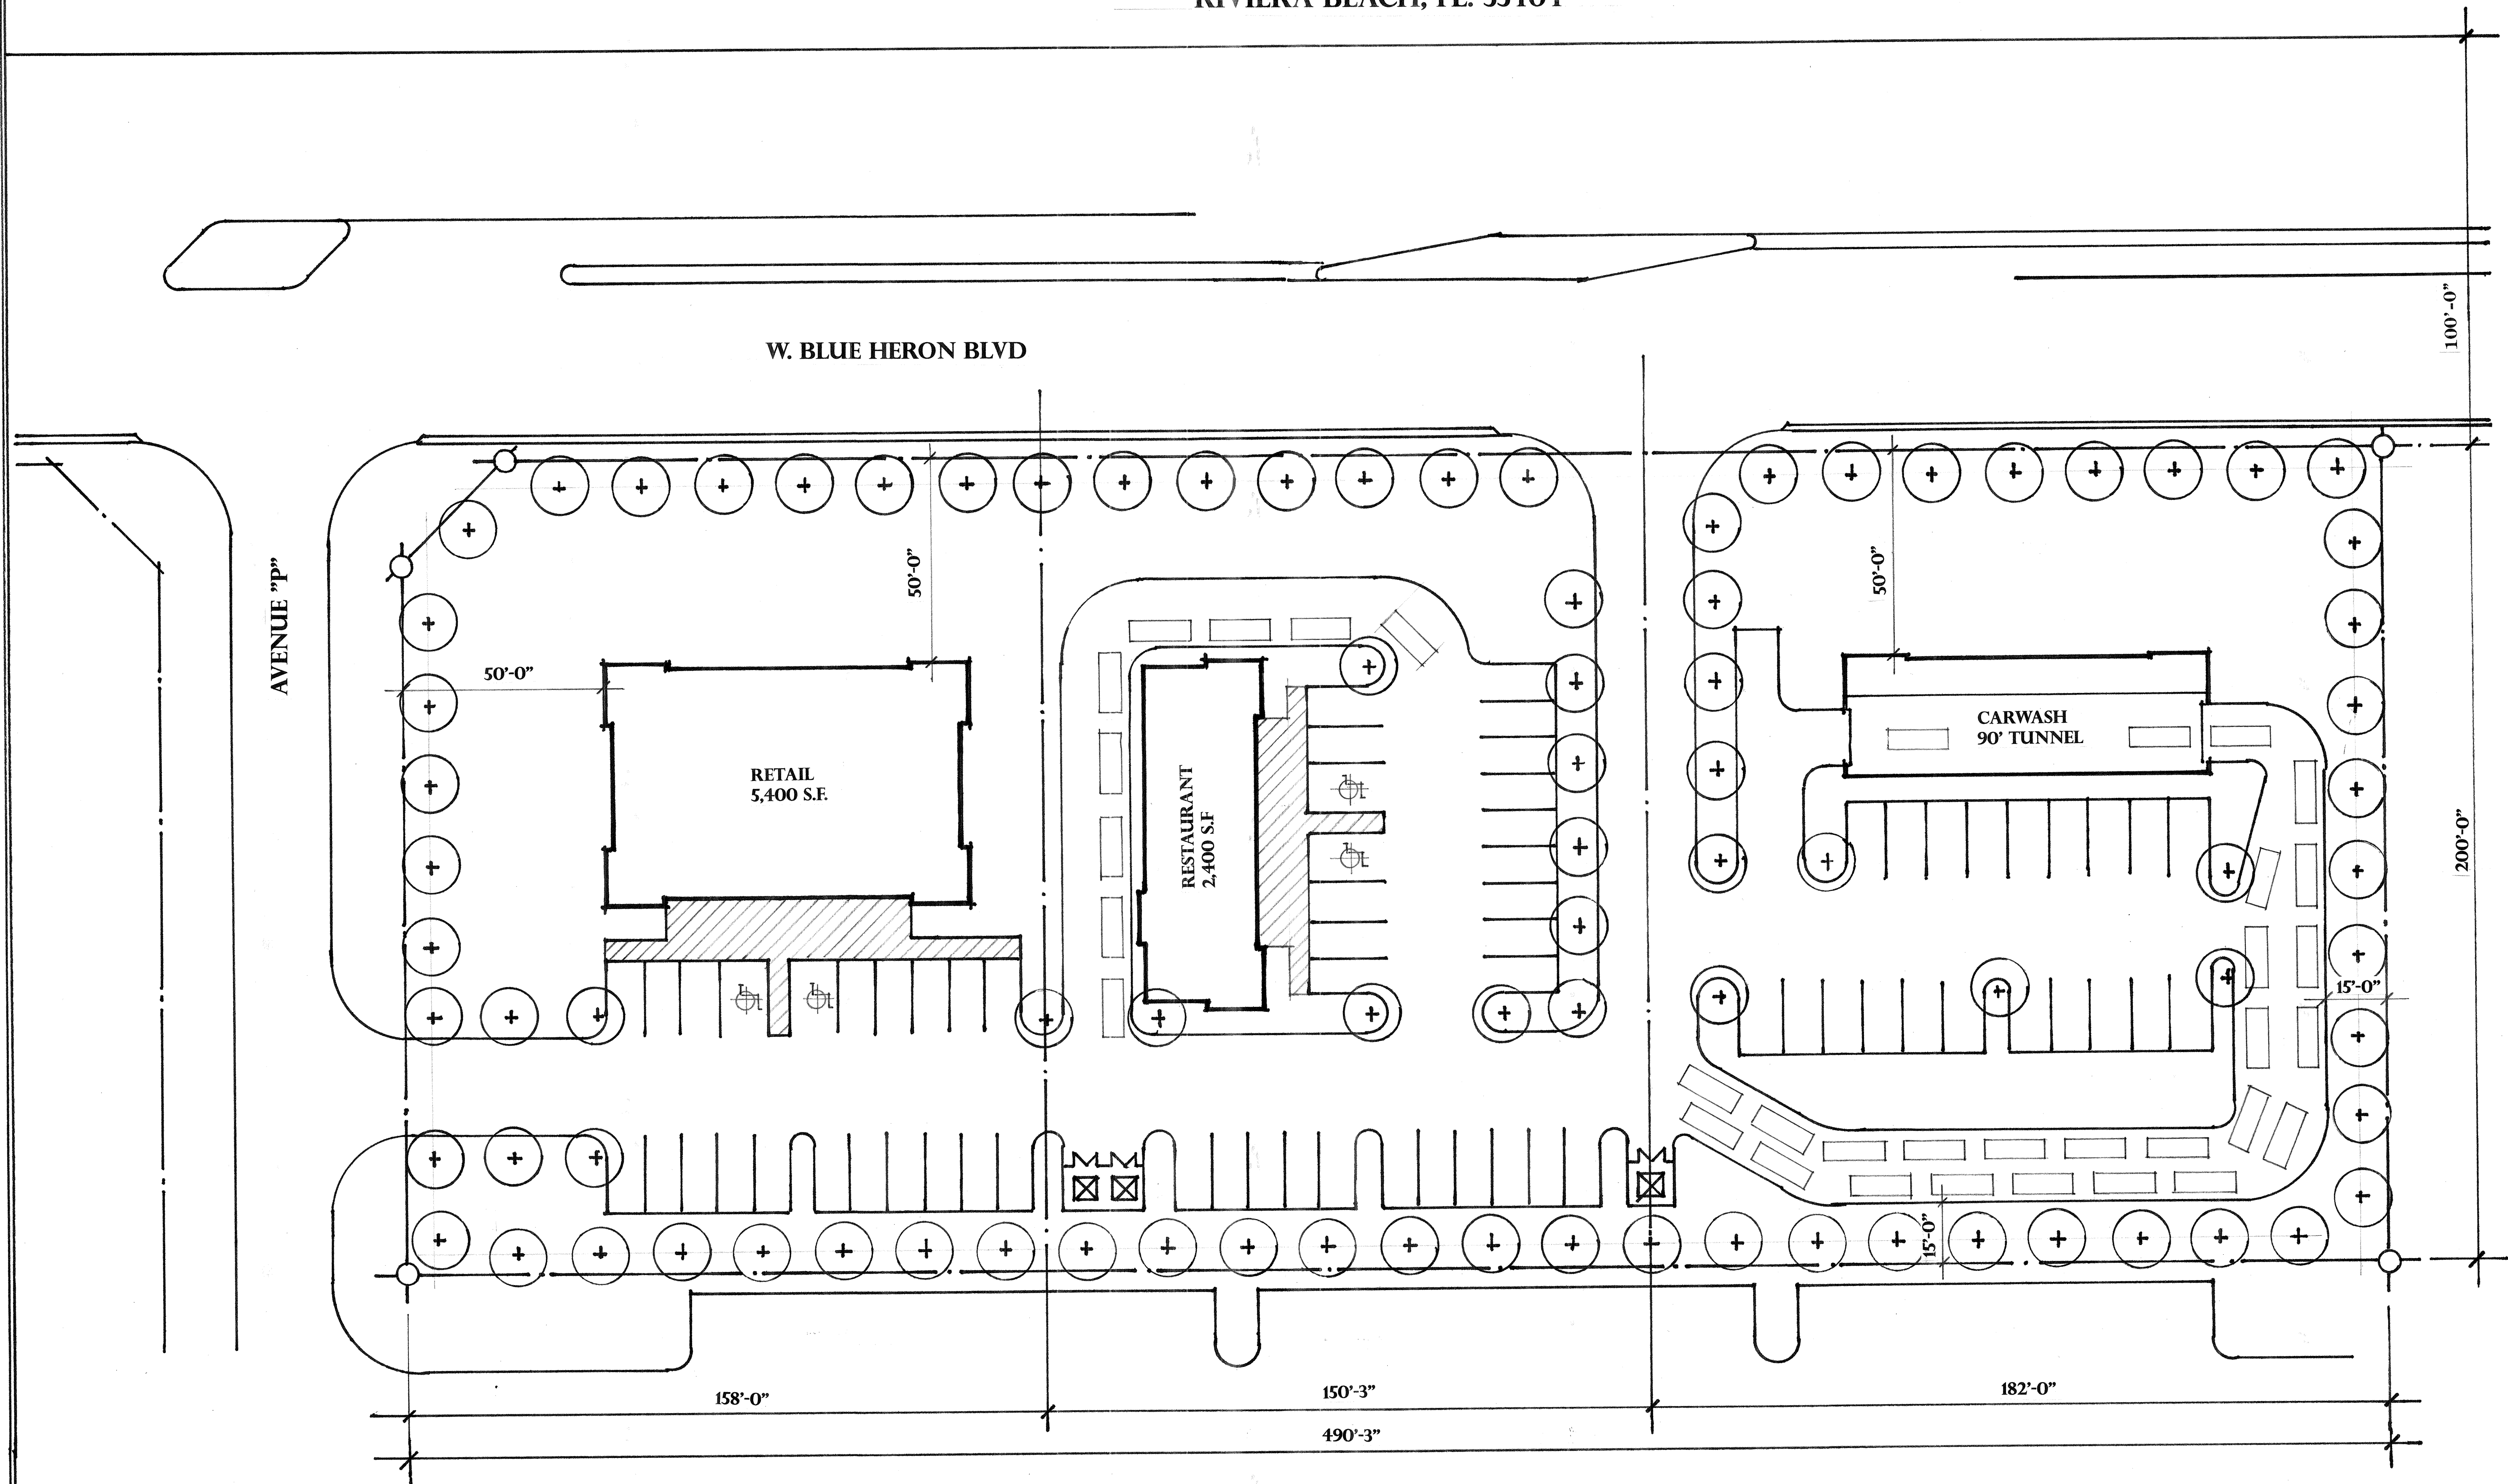


BLUE HERON CENTER

RIVIERA BEACH, FL. 33404

NORTH

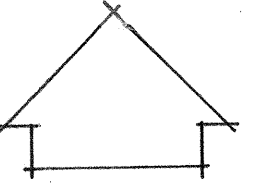

RAYMOND BALASSIANO, A.I.A.
ARCHITECT LIC. #AR0016044
BALASSIANO@BELLSOUTH.NET
(561)706-1809

SITE PLAN
SCALE: 1" = 20'-0"

APRIL 26, 2022