


Festival Plaza Shopping Center

+/- 1,600 to +/- 15,500 SF Retail Suites Available for Lease

8700 Lake Forest Blvd, New Orleans, LA 70127

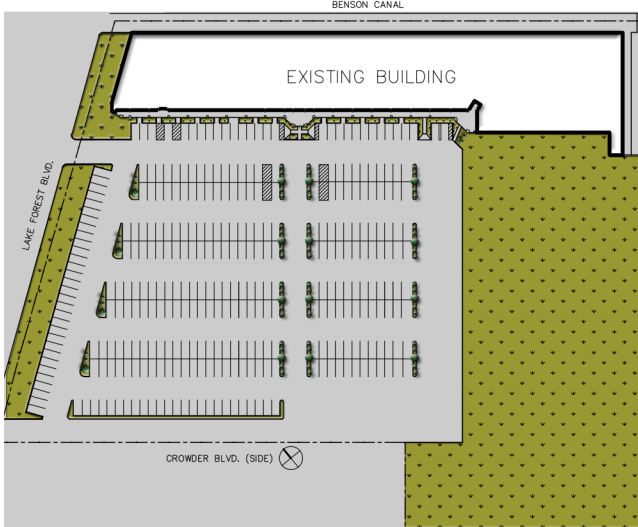


SITE PLAN
SCALE: 1" = 200'-0"




Current Tenants:

-  **ASSEMBLY PARTY**
-  **J Cortez Productions**
-  **P. Dizzle HAIR STUDIO**
-  **KP EVENT RENTALS**
504.517.4725
-  **CERTIFIED KITCHEN & COCKTAILS**
-  **RUN-FIT-NOLA RESULTS-U-NEED**
-  **Qt Event Hall**

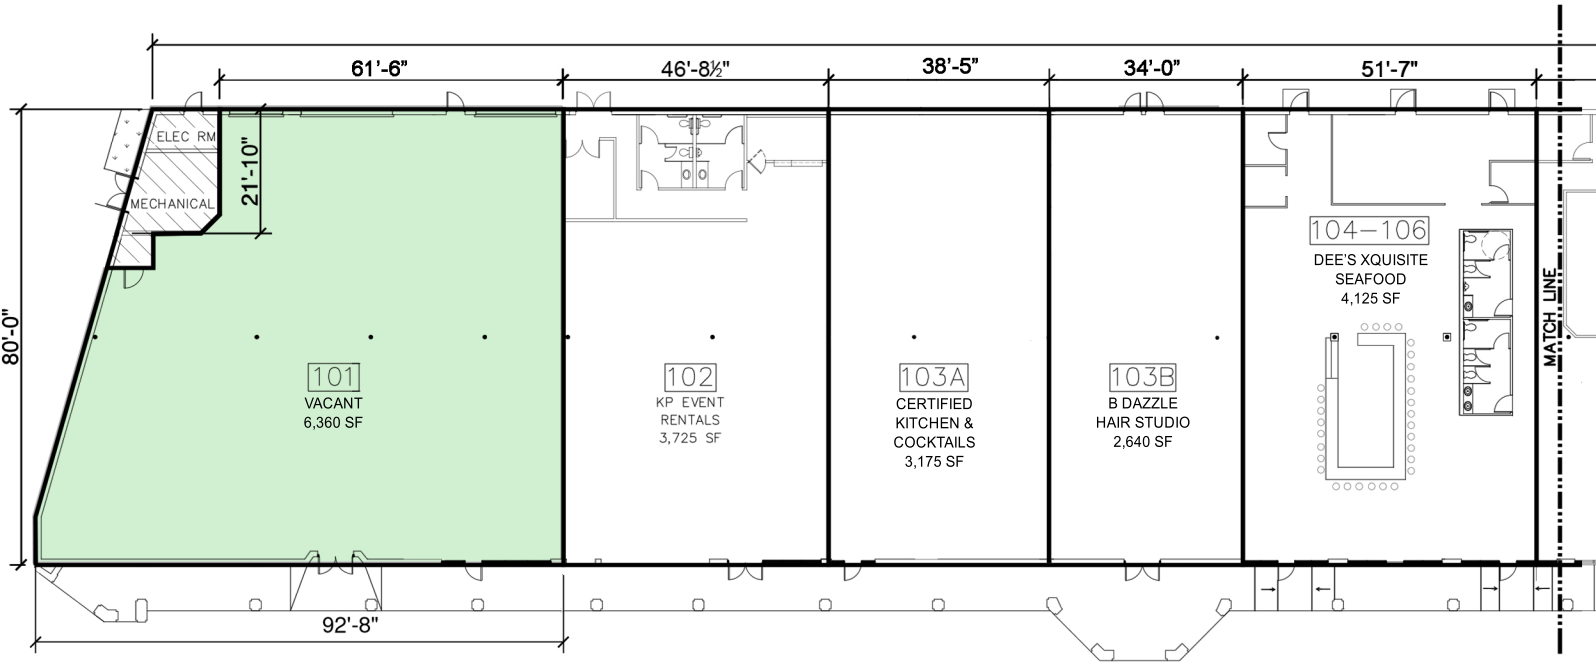

 Available Suites
 Common Areas

8700 LAKE FOREST BLVD
 SCALE: 1/32" = 1'-0"

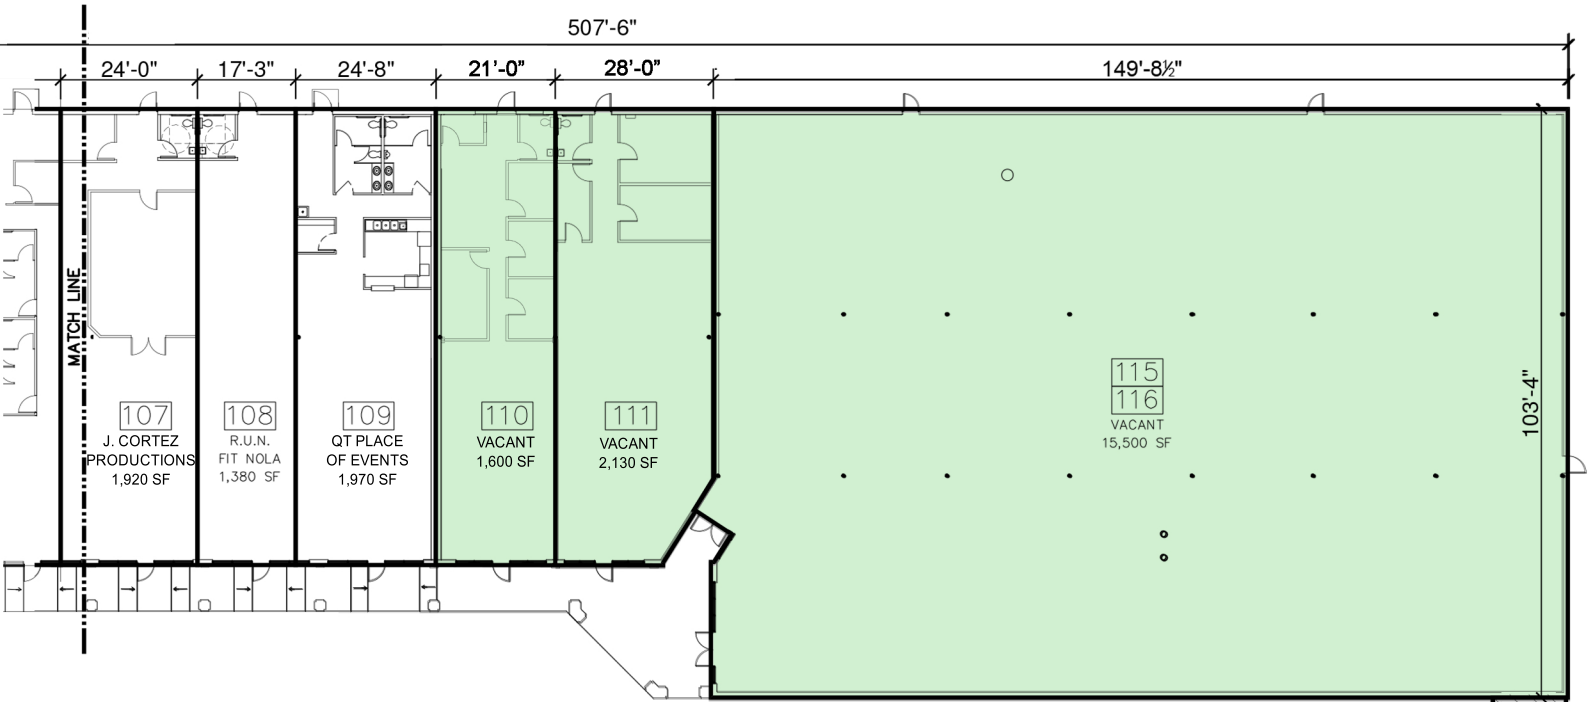

 Available Suites
 Common Areas

8700 LAKE FOREST BLVD
 SCALE: 1/32" = 1'-0"

WADE VERGES 504.246.1562
 wade@wtvergesproperties.com
 7240 Crowder Blvd, Suite 401 • New Orleans, La 70127
 www.WTVergesProperties.com



W.T. VERGES REAL ESTATE
 DEVELOPERS & CONTRACTORS