


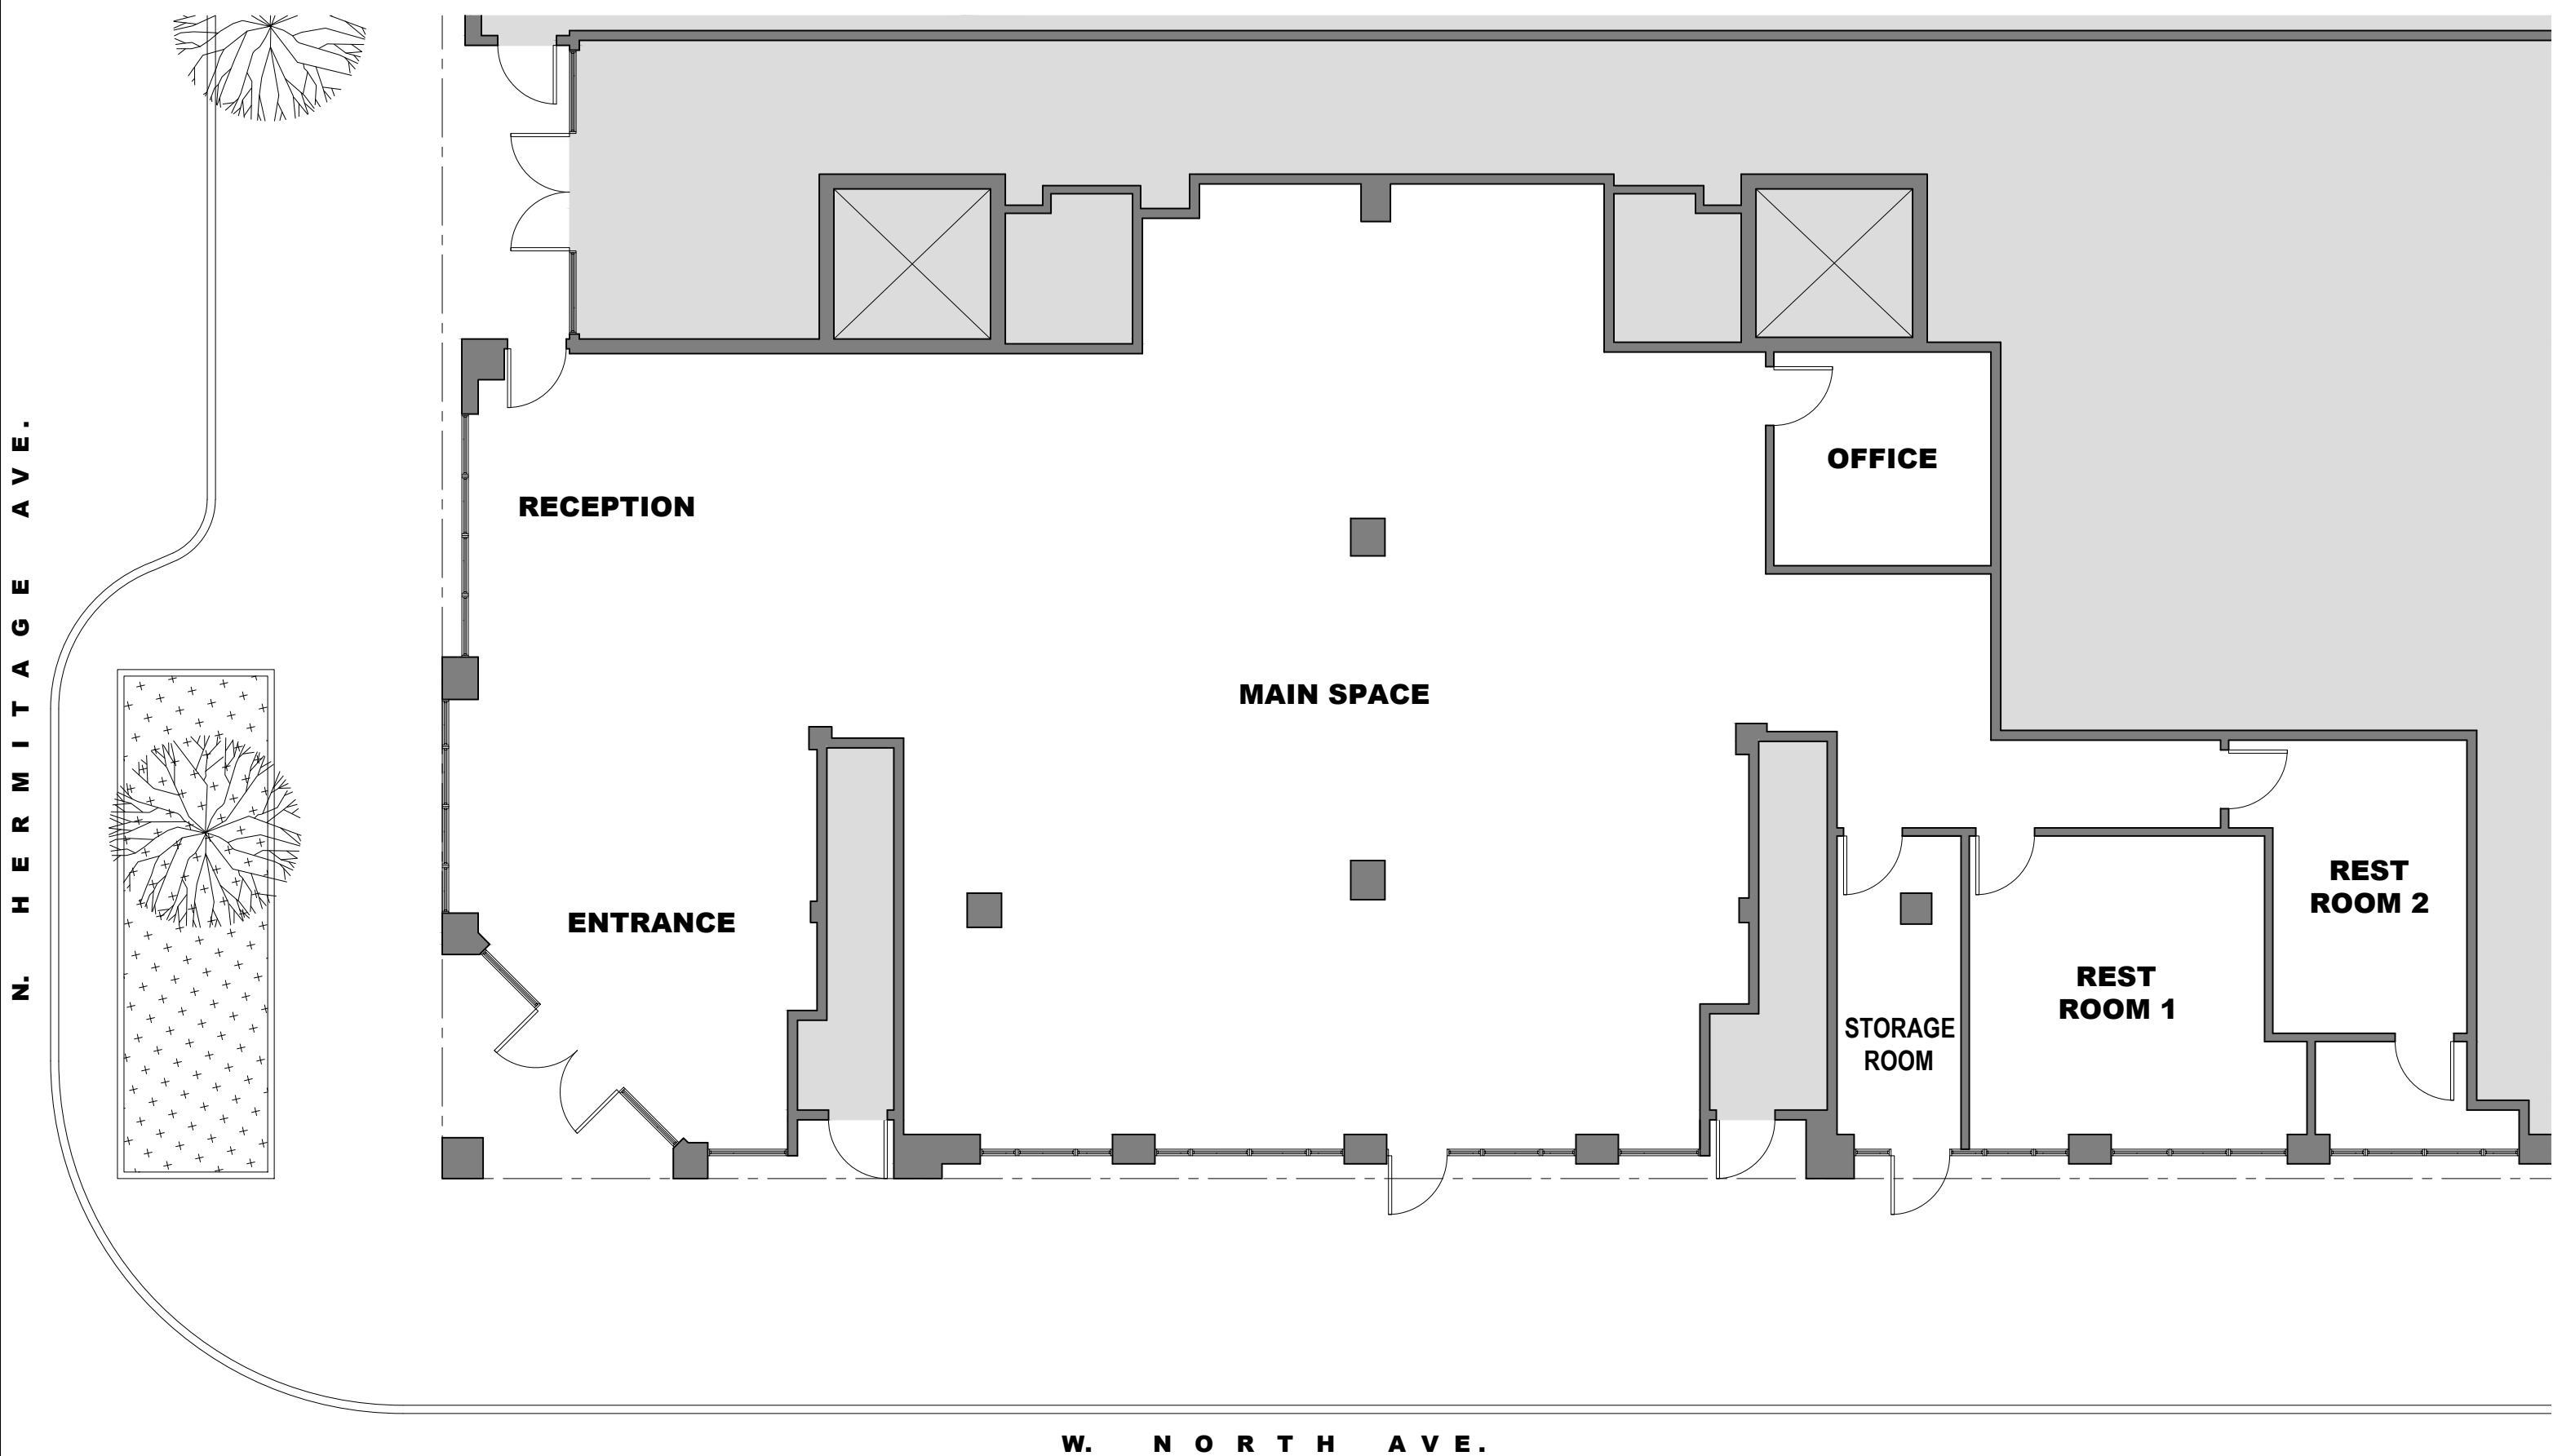

COMMERCIAL SUBDIVISION PROJECT
1720 W. NORTH AVE.--CHICAGO, IL
Rondo Investment LLC (Jonathan Wei)

FLOOR PLAN--EXISTING CONDITIONS

SCALE: 3 / 16 " = 1 ' - 0 "

FIRST FLOOR

December 13, 2023

REM Architecture
Design Planning Architecture

6324 N. Avers Street
Chicago, IL 60659

T: (773) 463-4462
M: (773) 592-7592

SHEET NUMBER

EX