


**FLOOR PLAN**

\*Measured Area: 3,054 s.f.  
 Outdoor Patio: 788 s.f.

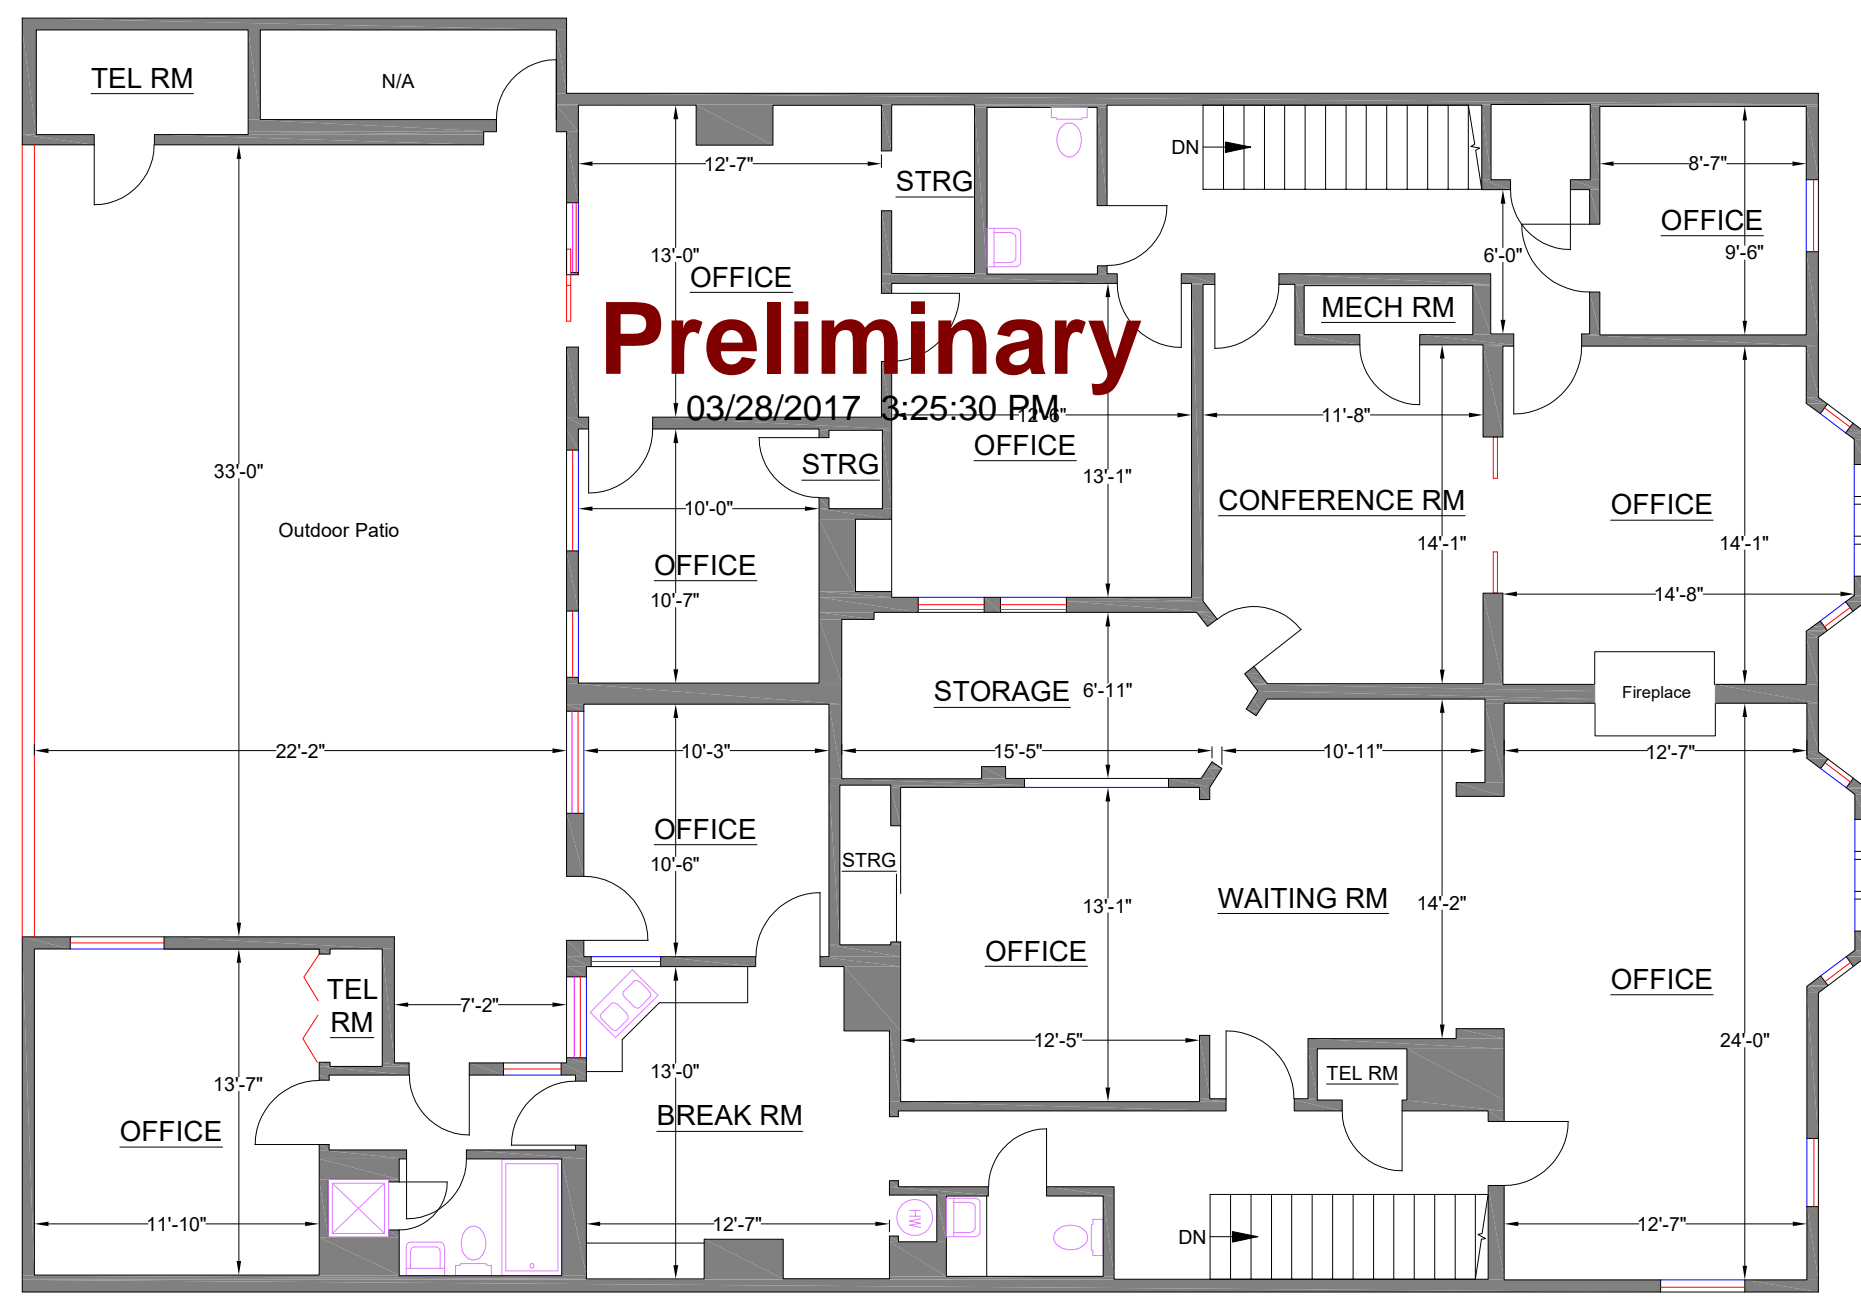

18th ST



SCALE: 1/8" = 1' - 0"

\*Measured Area represents the footprint of the floor, and is used solely for billing purposes. It is NOT to be used for leasing purposes.

**Note:** All dimensions shown are rounded to the nearest inch, for informational purposes only. All measurements are recorded to 1/8" accuracy as documented in the final CAD drawing supplied.



Survey Accuracy: +/- 0.16 %




PREPARED FOR:  
San Francisco Badlands  
4121 18th St  
San Francisco, CA 94114  
Tel (415) 626-5017

4125 18th ST  
SAN FRANCISCO, CA  
SECOND FLOOR  
(As Measured: March 2017)

**PHOTO KEYMAP**

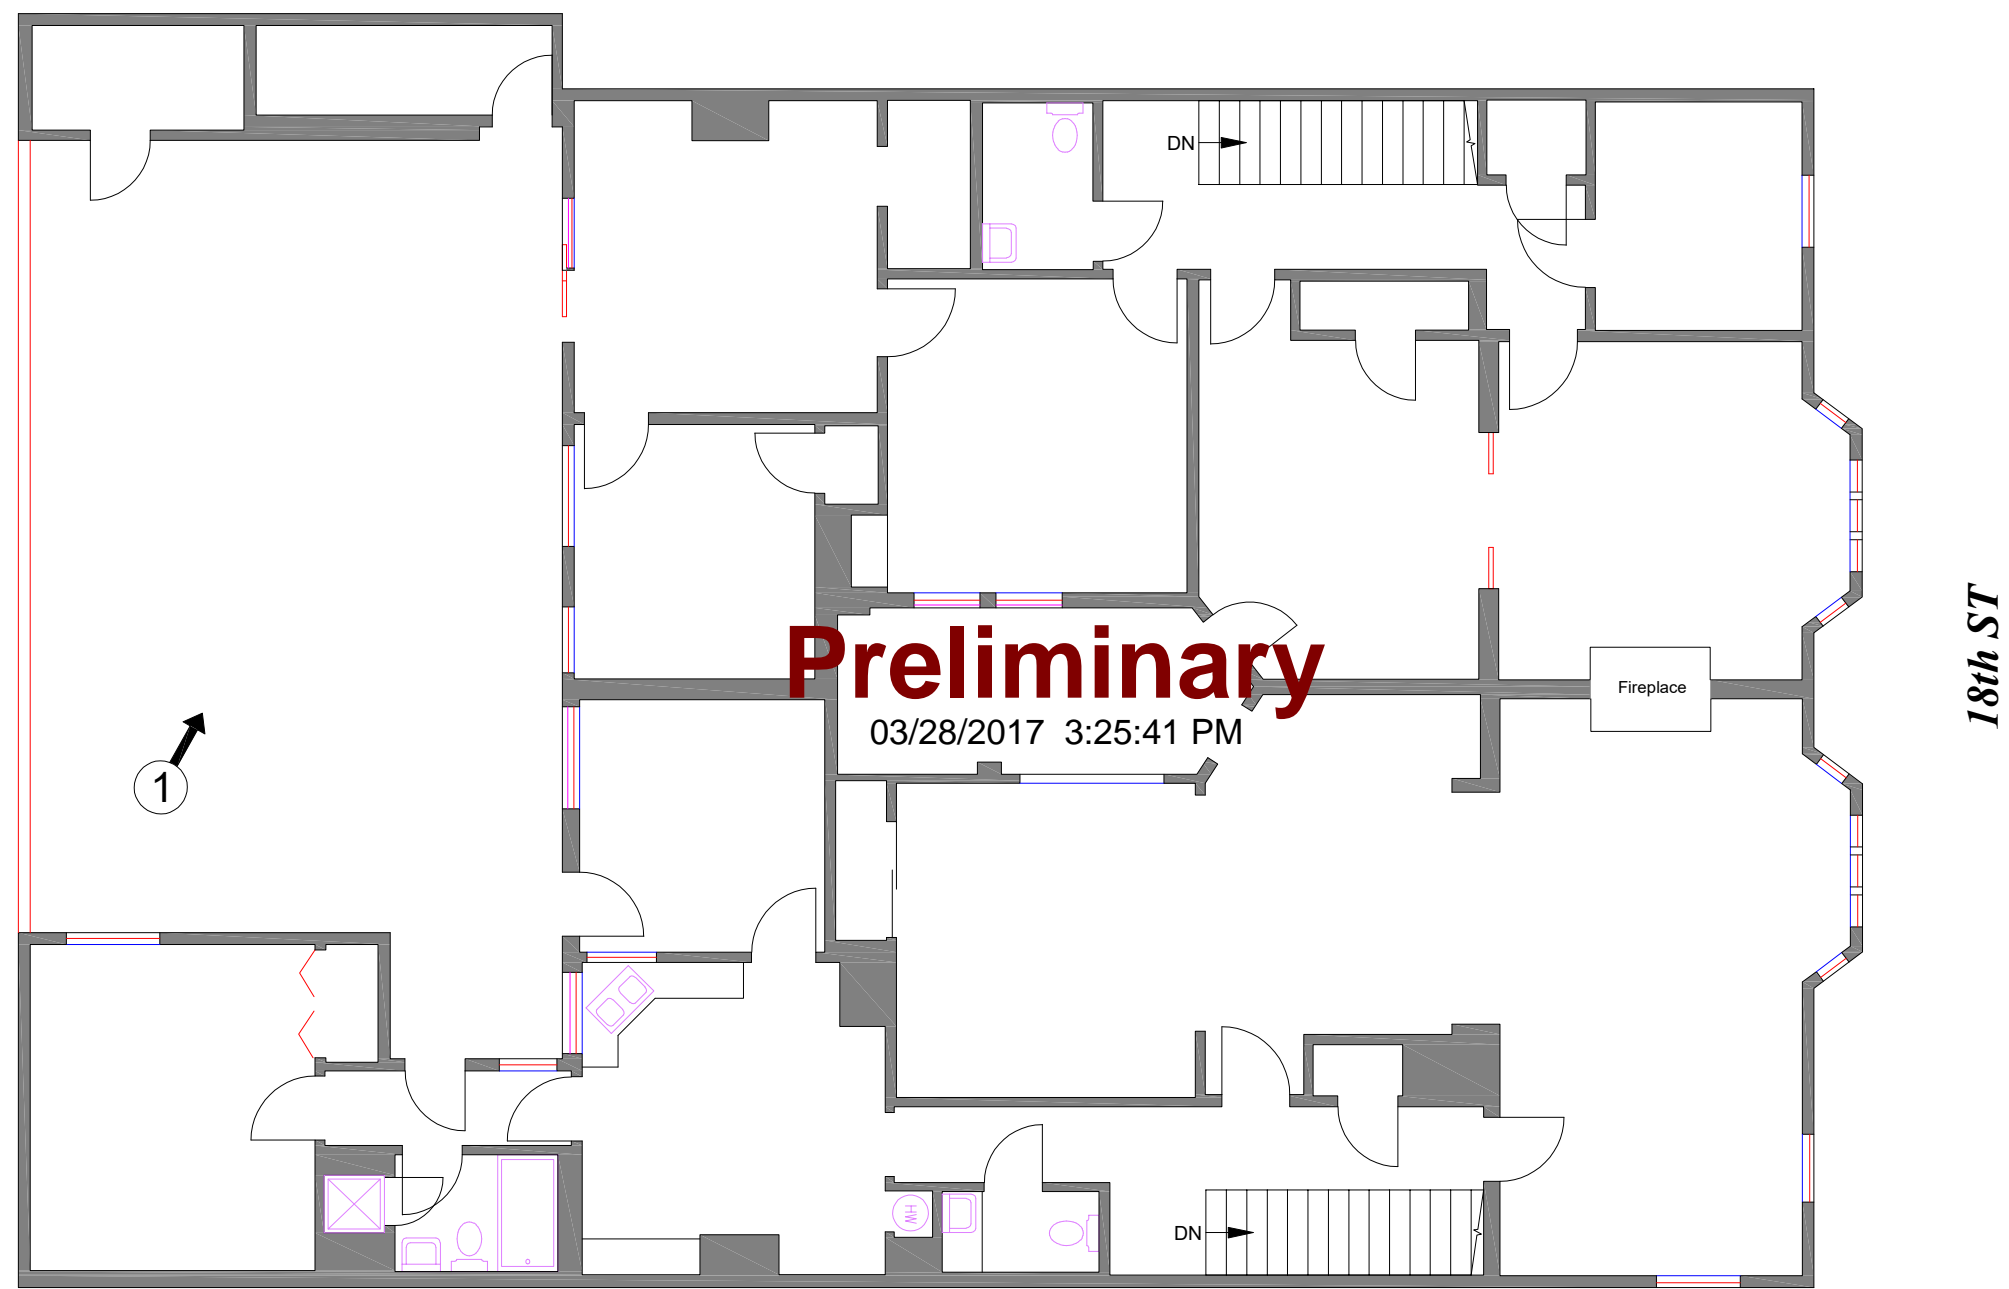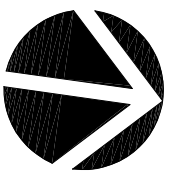

18th ST

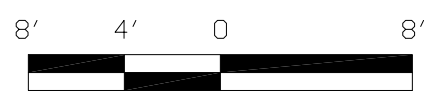

SCALE: 1/8" = 1' - 0"

LASERTECH® is a registered US trademark of Lasertech® Floorplans Ltd.  
Copyright 1998 Lasertech® Floorplans Ltd., All Rights Reserved



TEL: (888) 393-6655  
FILE: 17-132