


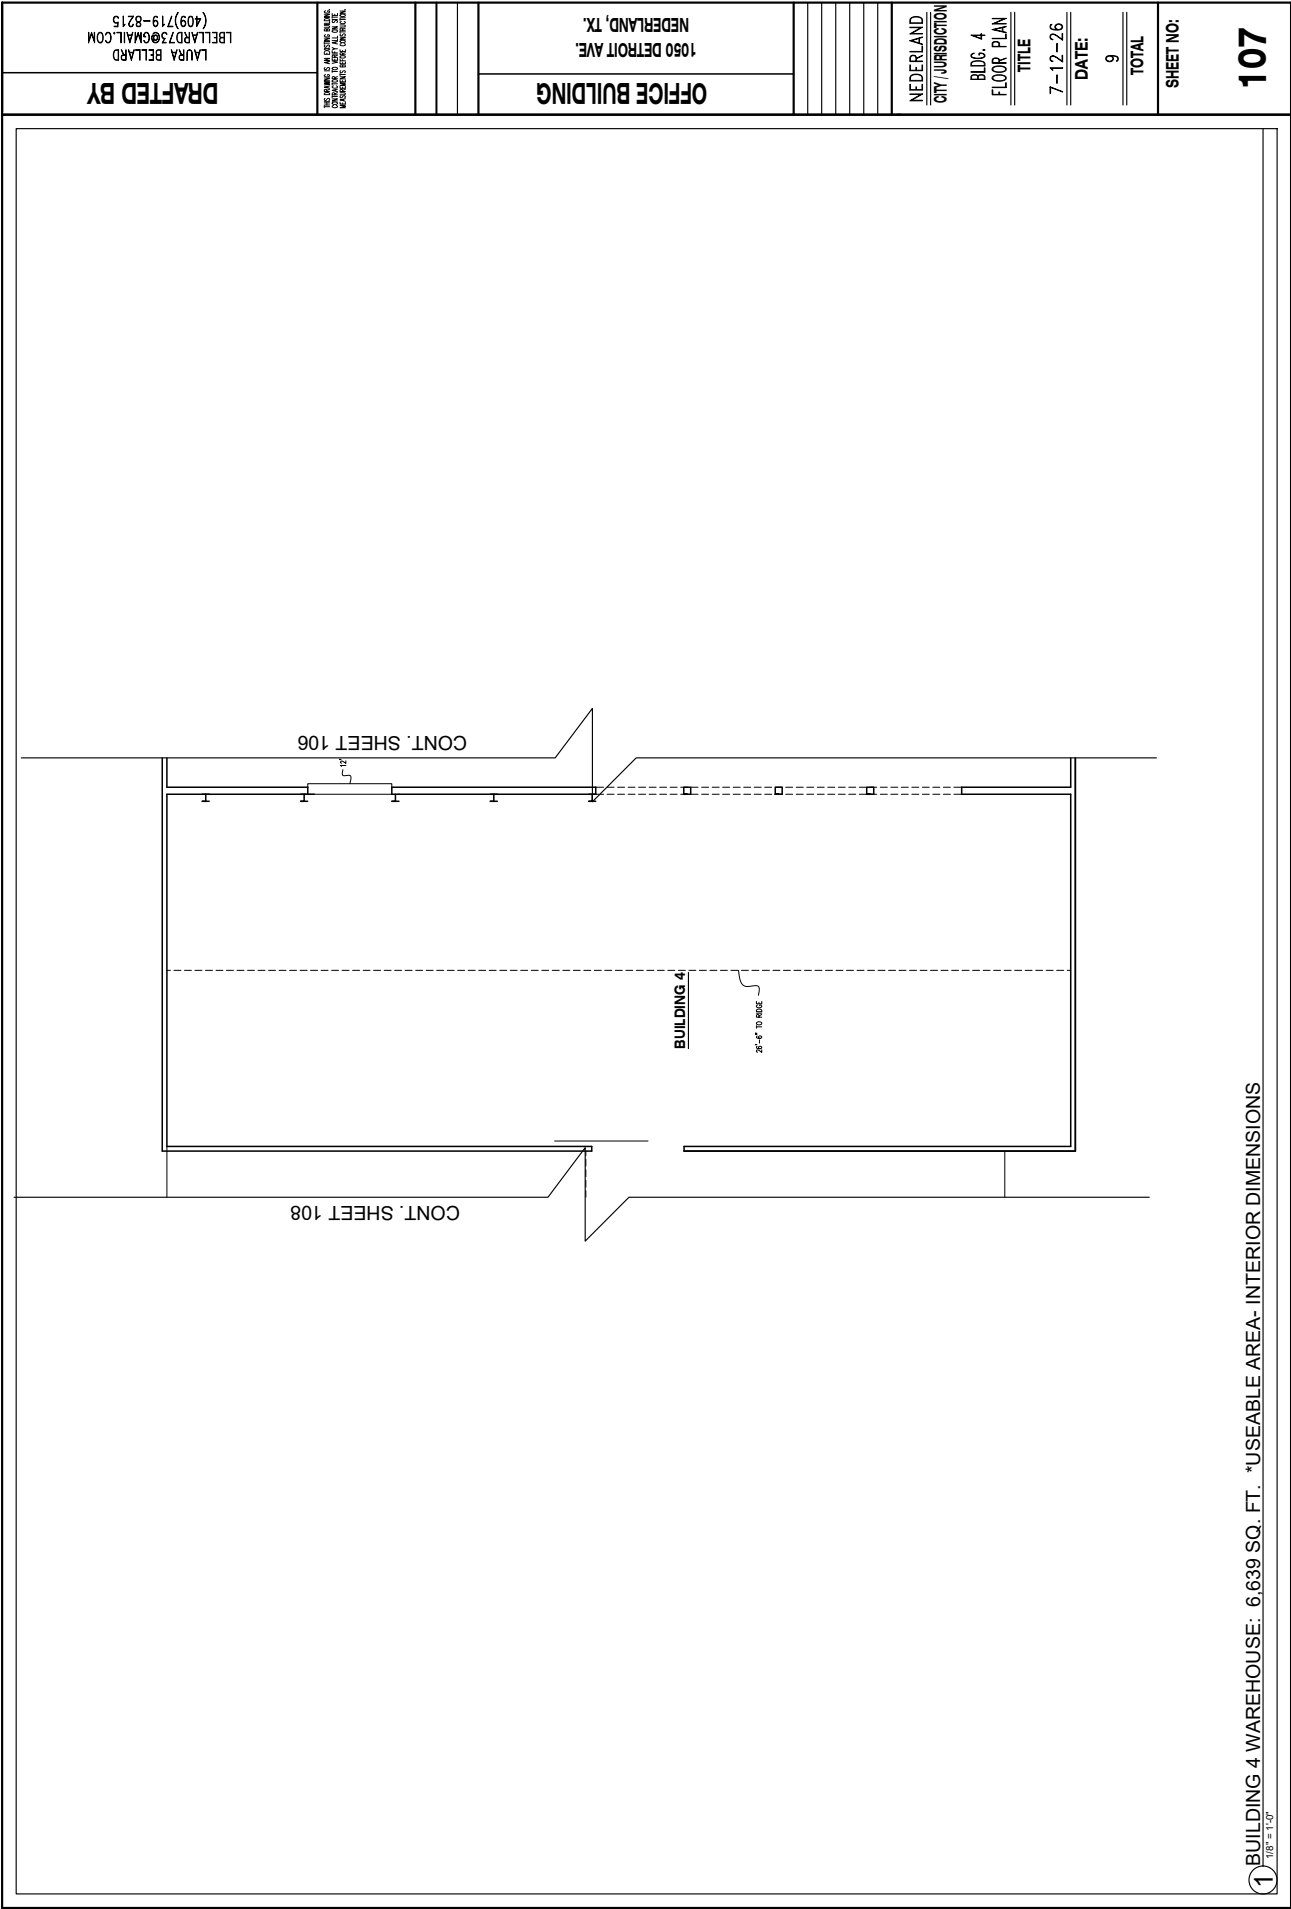

1 BUILDING 4 WAREHOUSE: 6,639 SQ. FT. *USEABLE AREA- INTERIOR DIMENSIONS
1/8" = 1'-0"

DRAFTED BY		LAURA BELLARD LBELLARD73@GMAIL.COM (409)719-8215	
OFFICE BUILDING		1050 DETROIT AVE. NEDERLAND, TX.	
NEDERLAND CITY / JURISDICTION		BLDG. 4 FLOOR PLAN	
TITLE		7-12-26	
DATE:		9	
TOTAL		SHEET NO:	
107		107	