
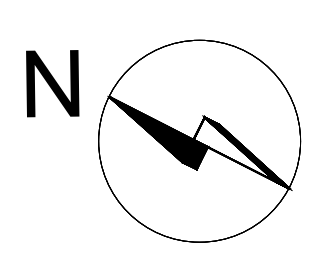


PARKING SPACES : ~~355~~ 295  
BUILDING SQUAREFOOTAGE: 52,550 SFT

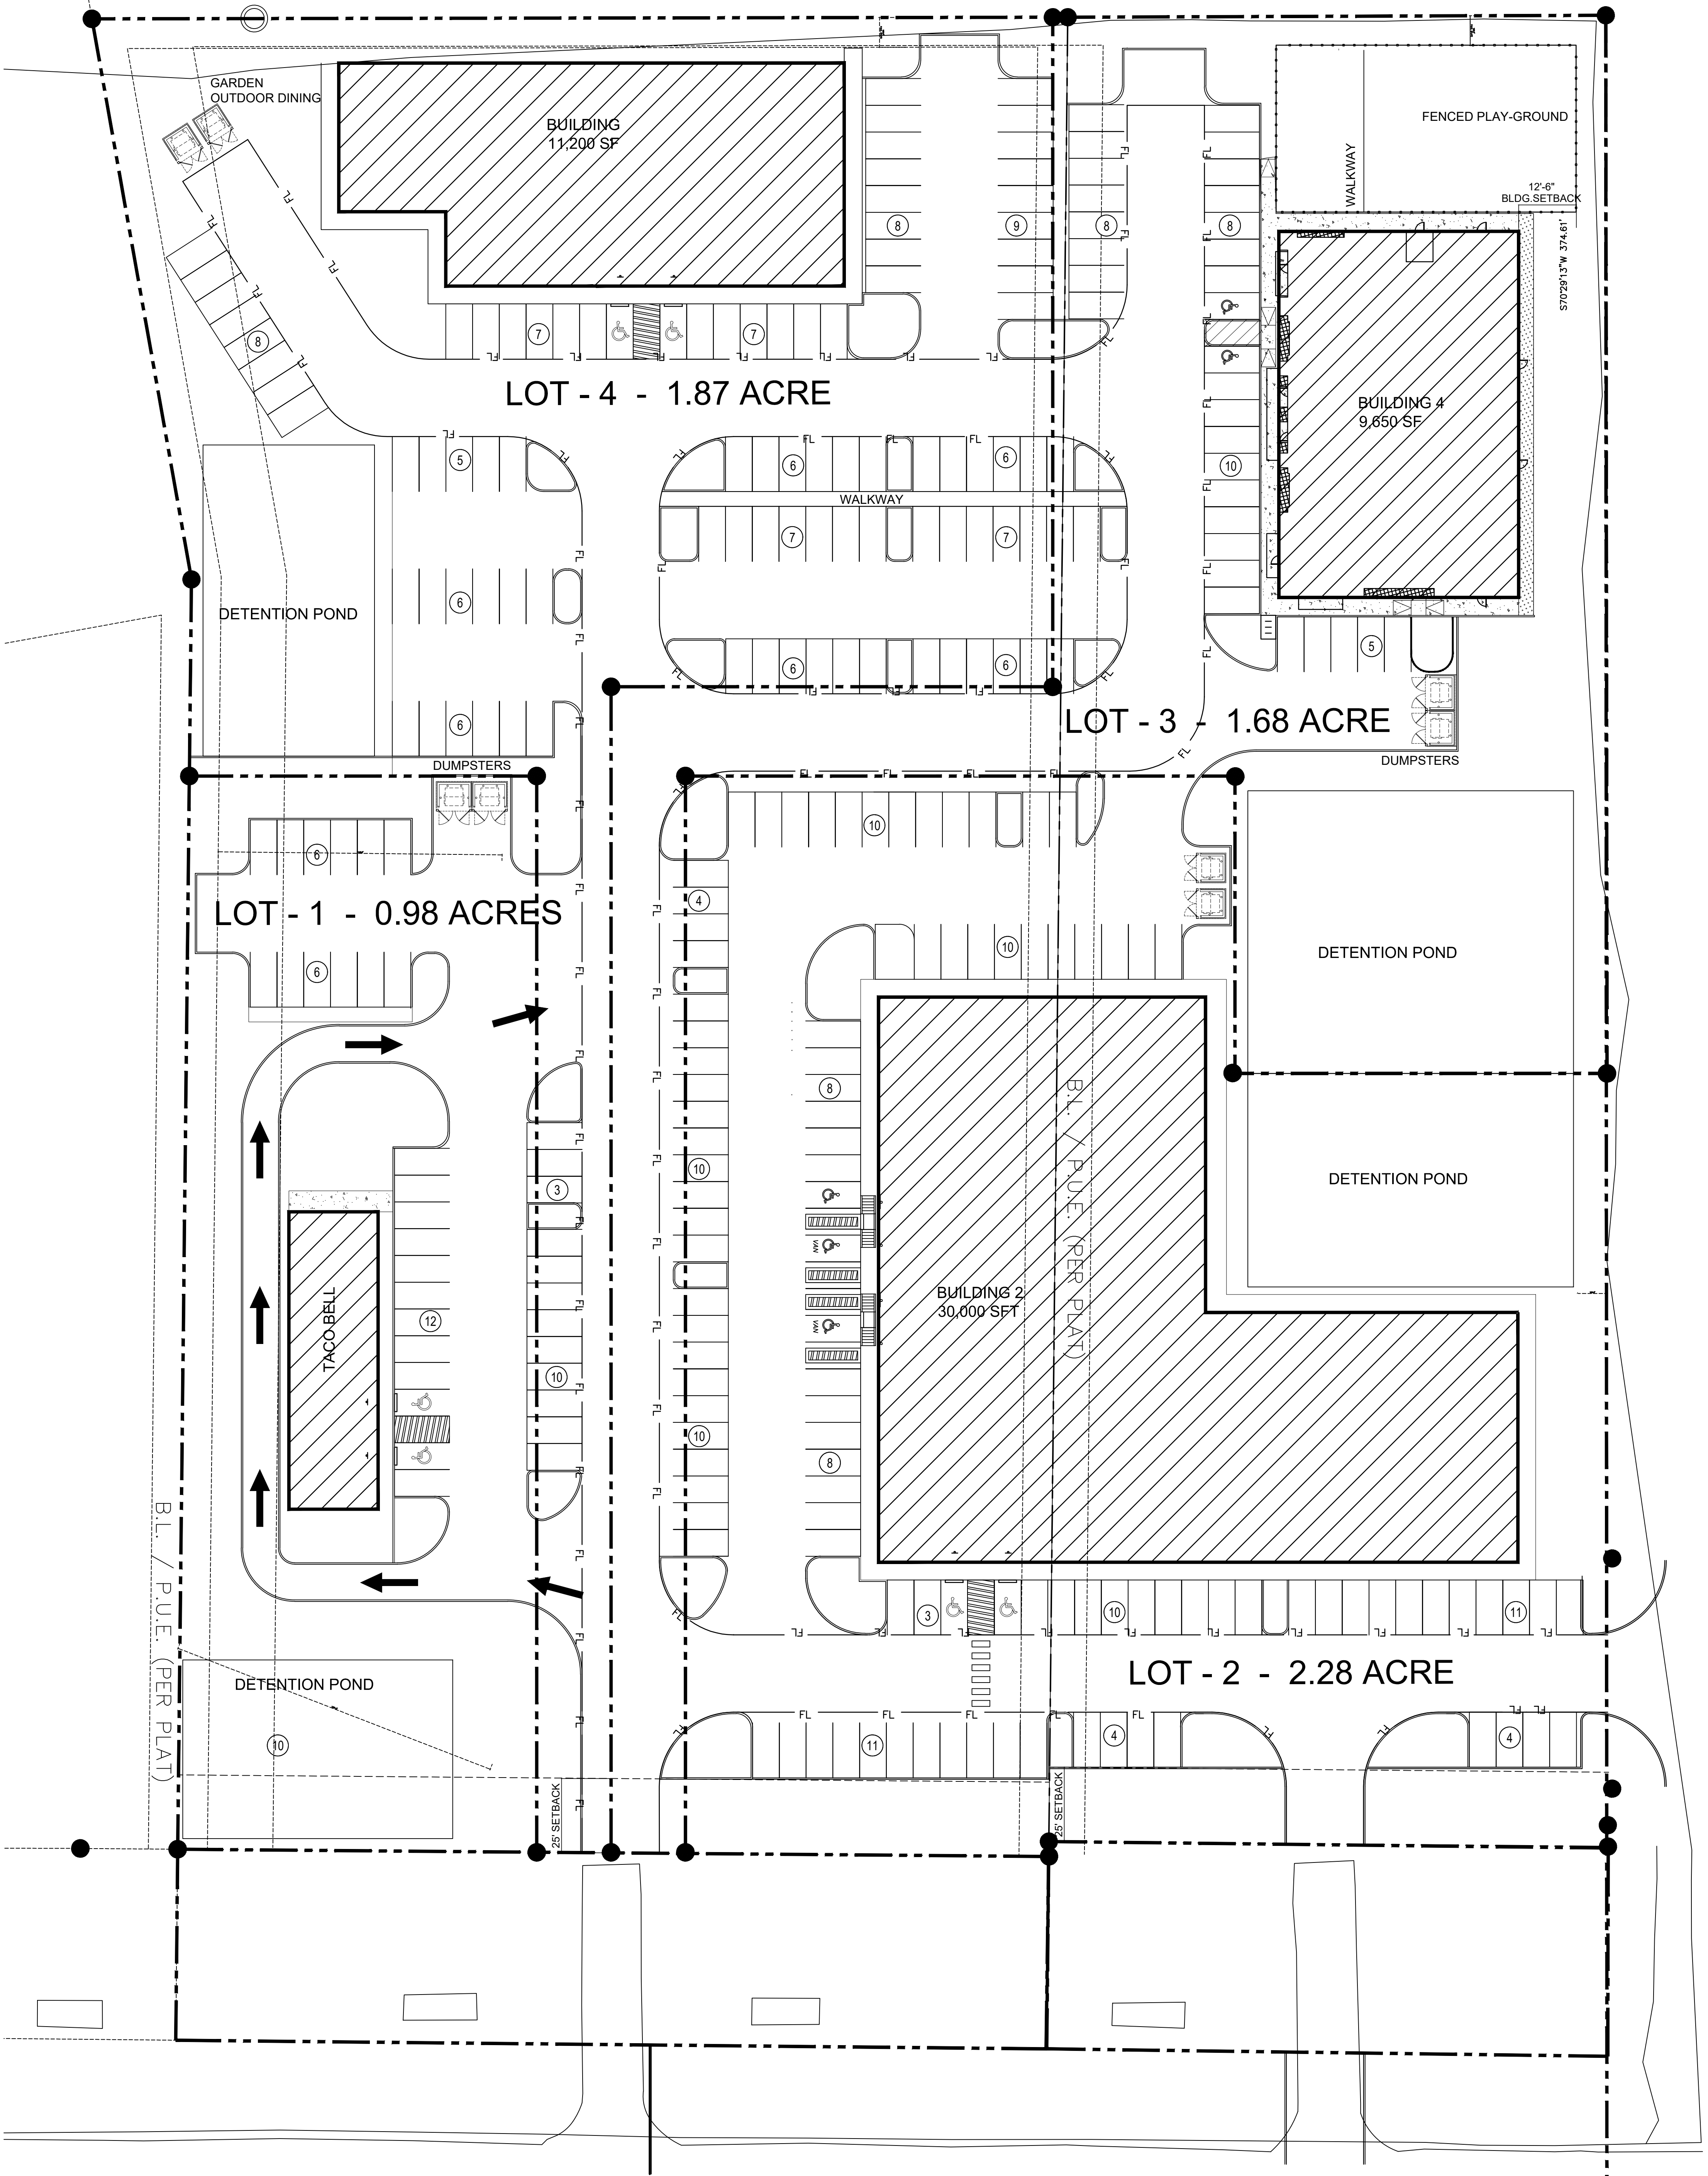

01

# SITE PLAN

SCALE: NTS