
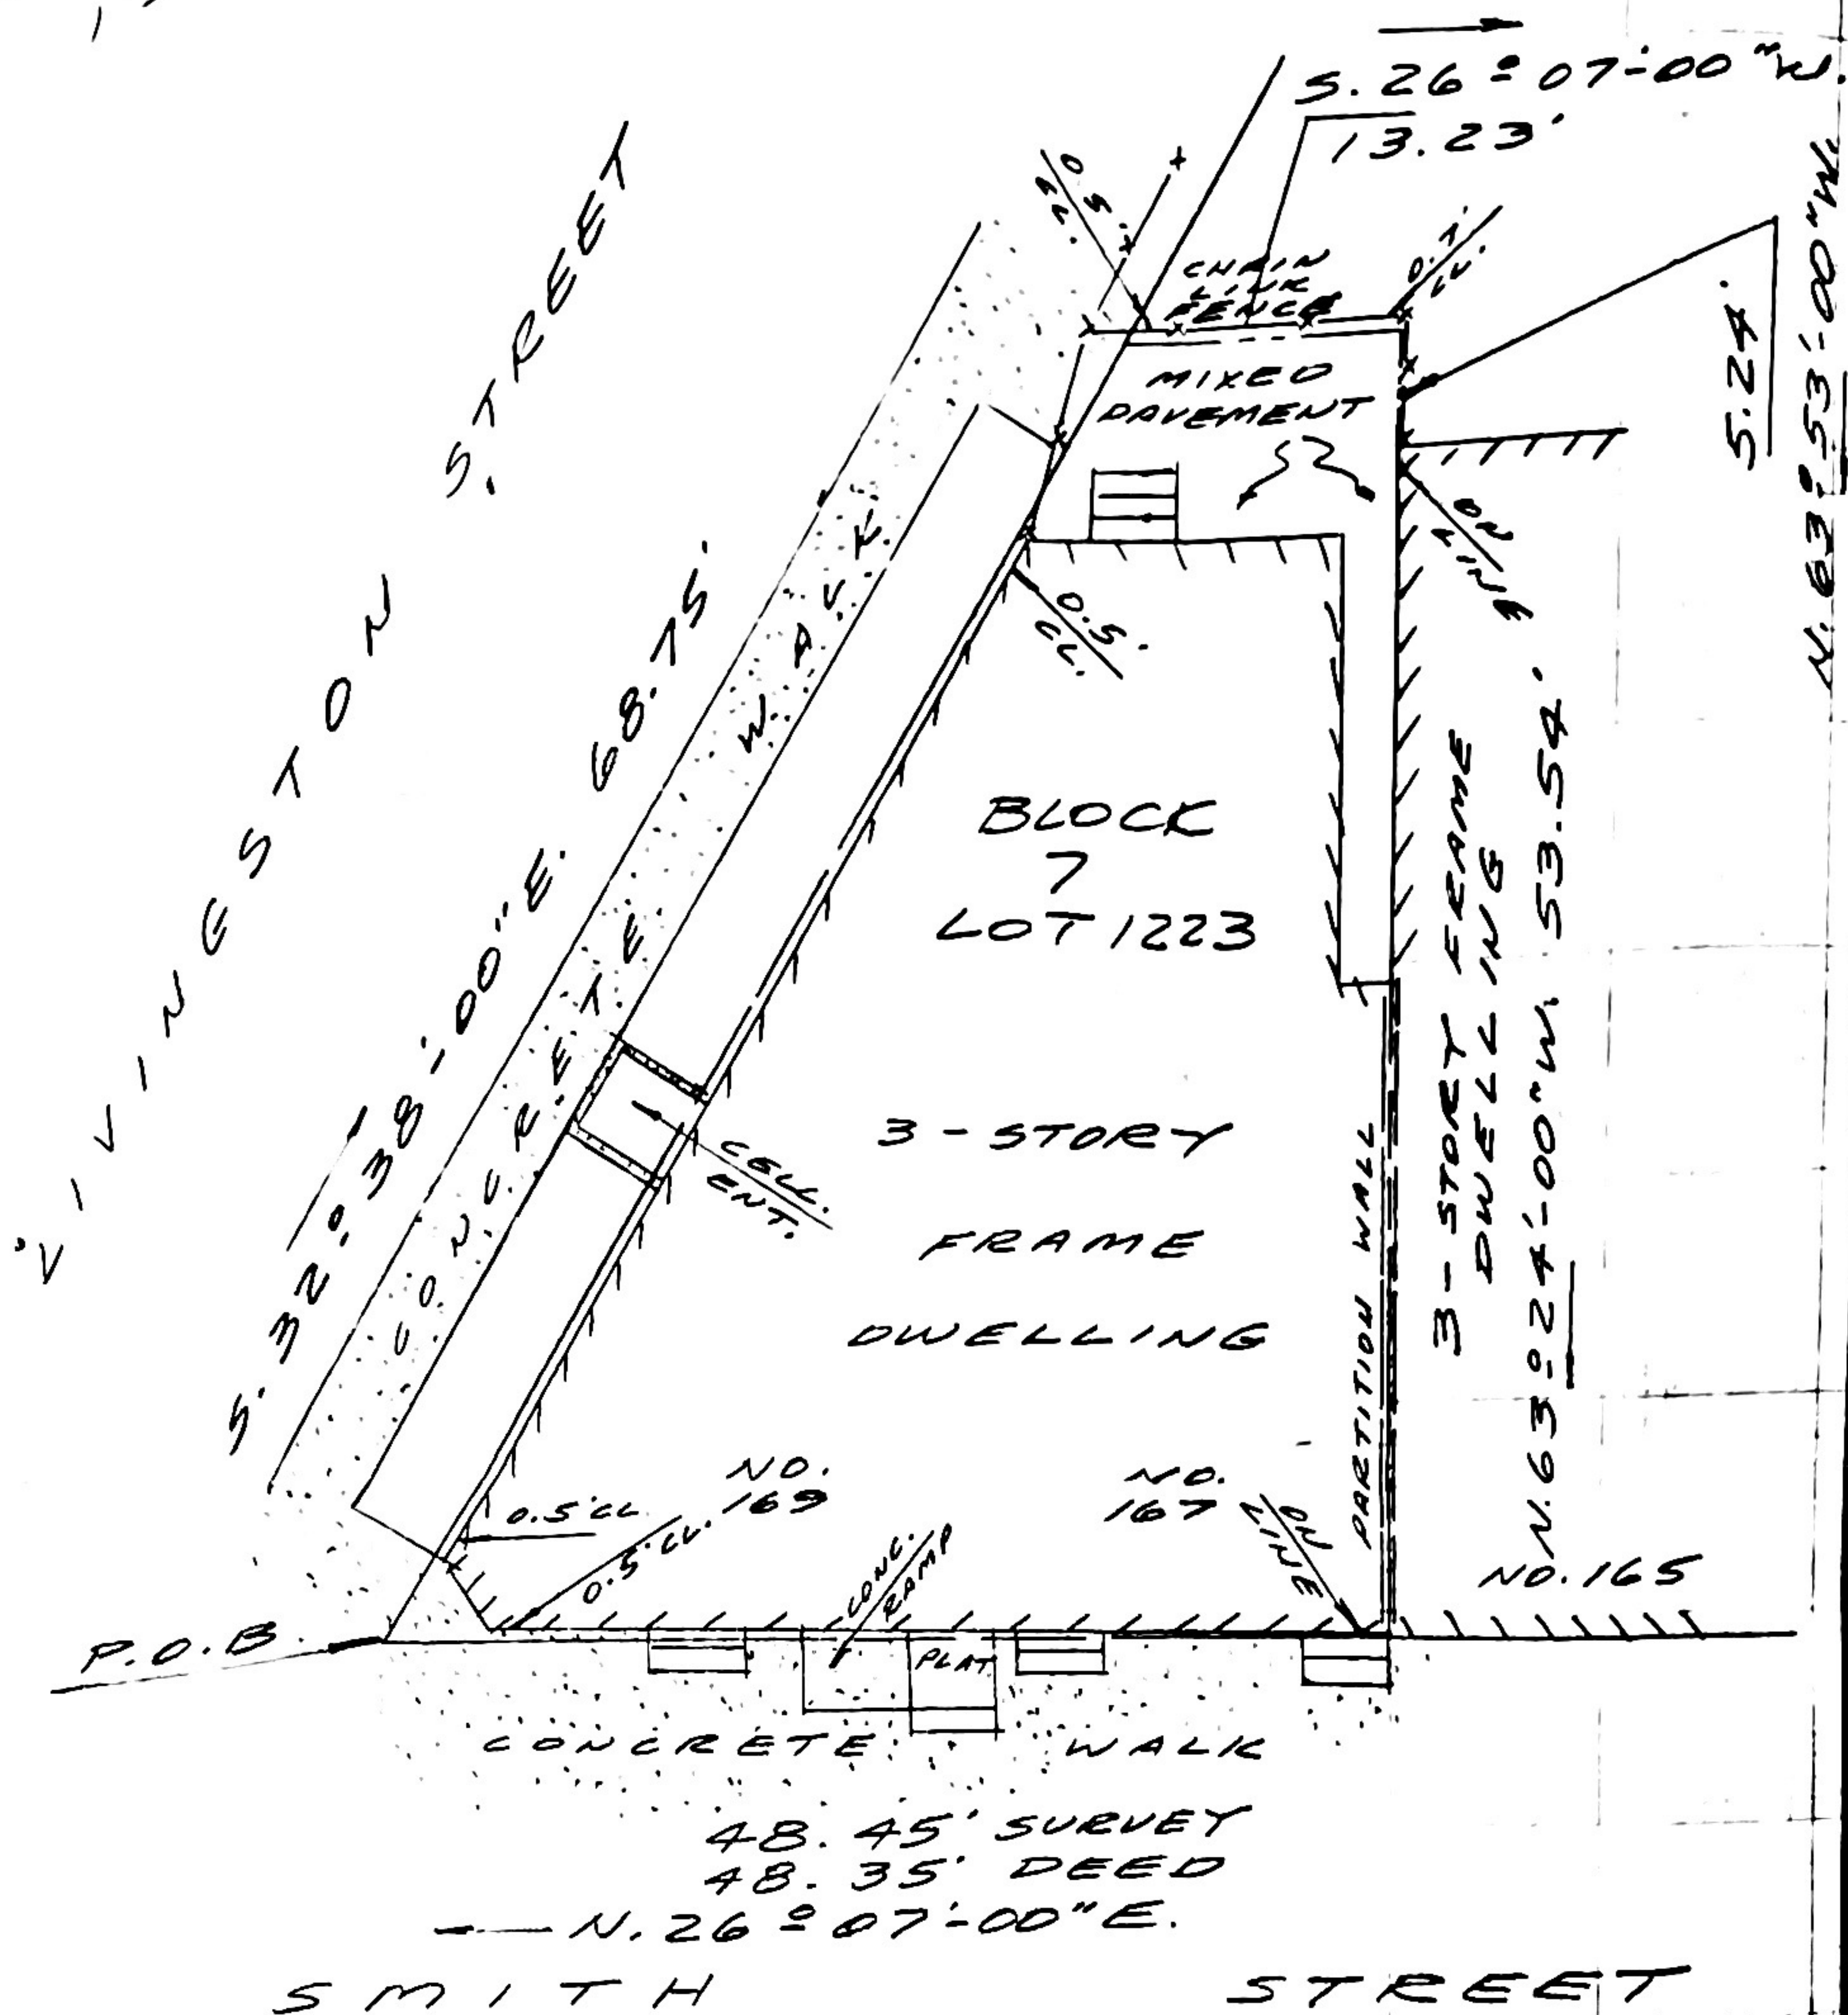


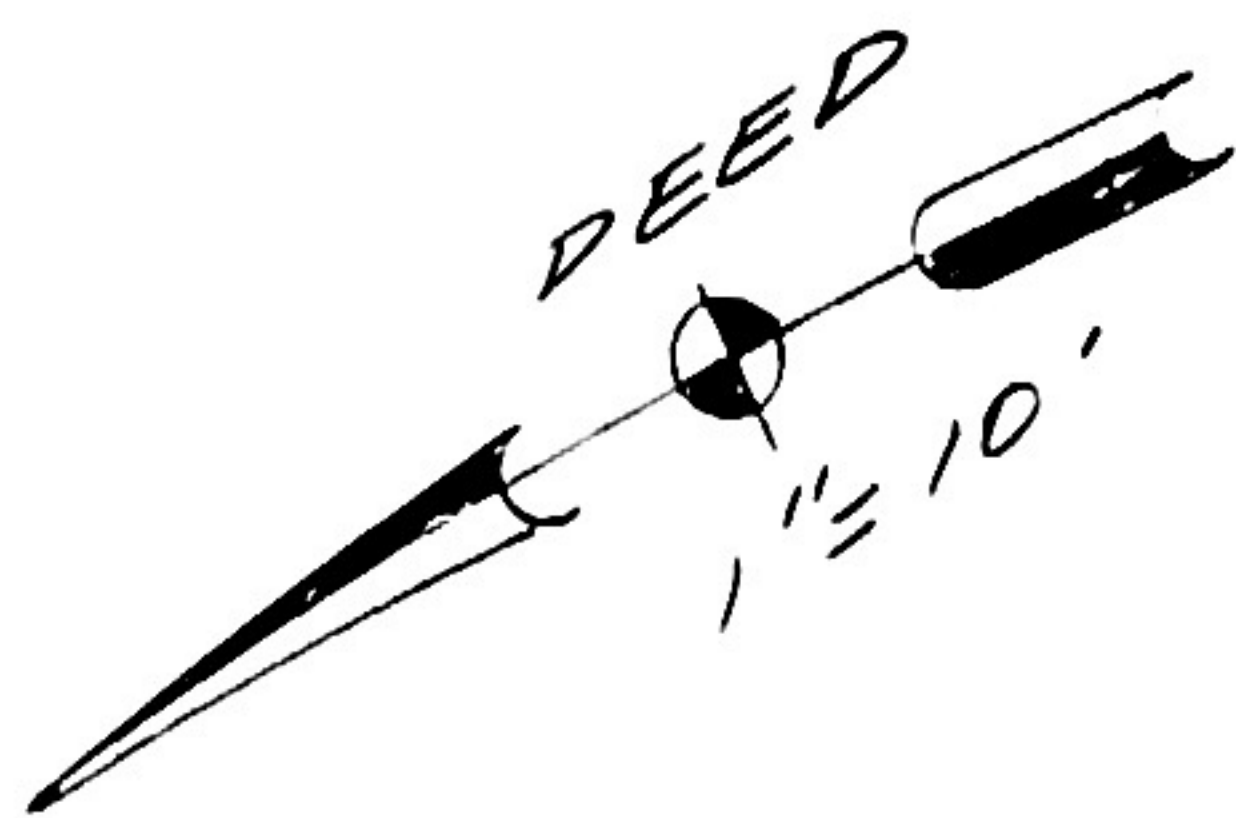

REFERENCES
DEED BK. 5311 PG. 191
CITY OF ELIZABETH
TAX MAPS.

A WRITTEN WAIVER AND DIRECTION NOT TO SET CORNER MARKERS HAS BEEN OBTAINED FROM THE ULTIMATE USER PURSUANT TO P.L. 2003, C. 14 (C45: B-36.3) AND N.J.A.C. 13:40-5.1 (d).

	BRUNSWICK WEST, INC. LICENSED LAND SURVEYORS 219 1/2 SOUTH MAIN STREET FLEMINGTON, NEW JERSEY 08822-1763 PHONE (908) 284-0888 FAX (908) 284-2818		I hereby certify this survey to: Maria Catalanotto, Vincenzo Catalanotto and Luigino Catalanotto, married; Aspen Title Agency, Inc.; First American Title Insurance Company; Parinello & Noto, LLC; David Parinello, Esq.; Independence Community Bank, a New York Chartered Savings Bank, its successors and/or assigns RICHARD B. ZINN N.J.L.B. 34888
	PLAN OF SURVEY Maria Catalanotto, Vincenzo Catalanotto and Luigino Catalanotto City of Elizabeth Union County, New Jersey Block 7 Lot 1223 C.A. - 24GA28022700 title#A57-1226		
	Drawn by <u>DDC</u>	Job No. <u>06.1036</u> Date <u>6/8/06</u>	
	Checked by <u>RSZ</u>	Drawing No. _____ Scale <u>1"=10'</u>	