



## Property Information

- Join Casa Rosa, Jersey Mike's, AT&T, Total Med Solutions, Bank United, and H&R Block
- 1,157 SF & 1,946 SF In-Line Spaces Available
- Other retailers at this intersection include, Lowe's Home Improvement, CVS Pharmacy, Starbucks, Whataburger, Braums, Discount Tire, Bank of America and Wells Fargo Bank
- Close proximity to Love Field Airport
- Lease Rate: \$35.00 PSF +NNN

## Demographics

	1 MILE	3 MILE	5 MILE
<b>2019 Population</b>	25,409	156,086	400,032
<b>Daytime Population</b>	21,879	294,764	688,771
<b>Avg HH Income</b>	\$98,181	\$130,617	\$116,477

## Traffic Counts

Lemmon Ave: 37,840 VPD


Inwood Rd: 29,290 VPD

**214.350.5555**


**WWW.CARLISLEINTERESTS.COM**

The information contained herein was obtained from sources deemed reliable; however, Carlisle Interests makes no guarantees, warranties, or representations as to the accuracy or completeness of the information. The presentation of this property is submitted subject to errors, omissions, change of price, prior sale or lease, or withdrawal without notice.

**SITE PLAN**

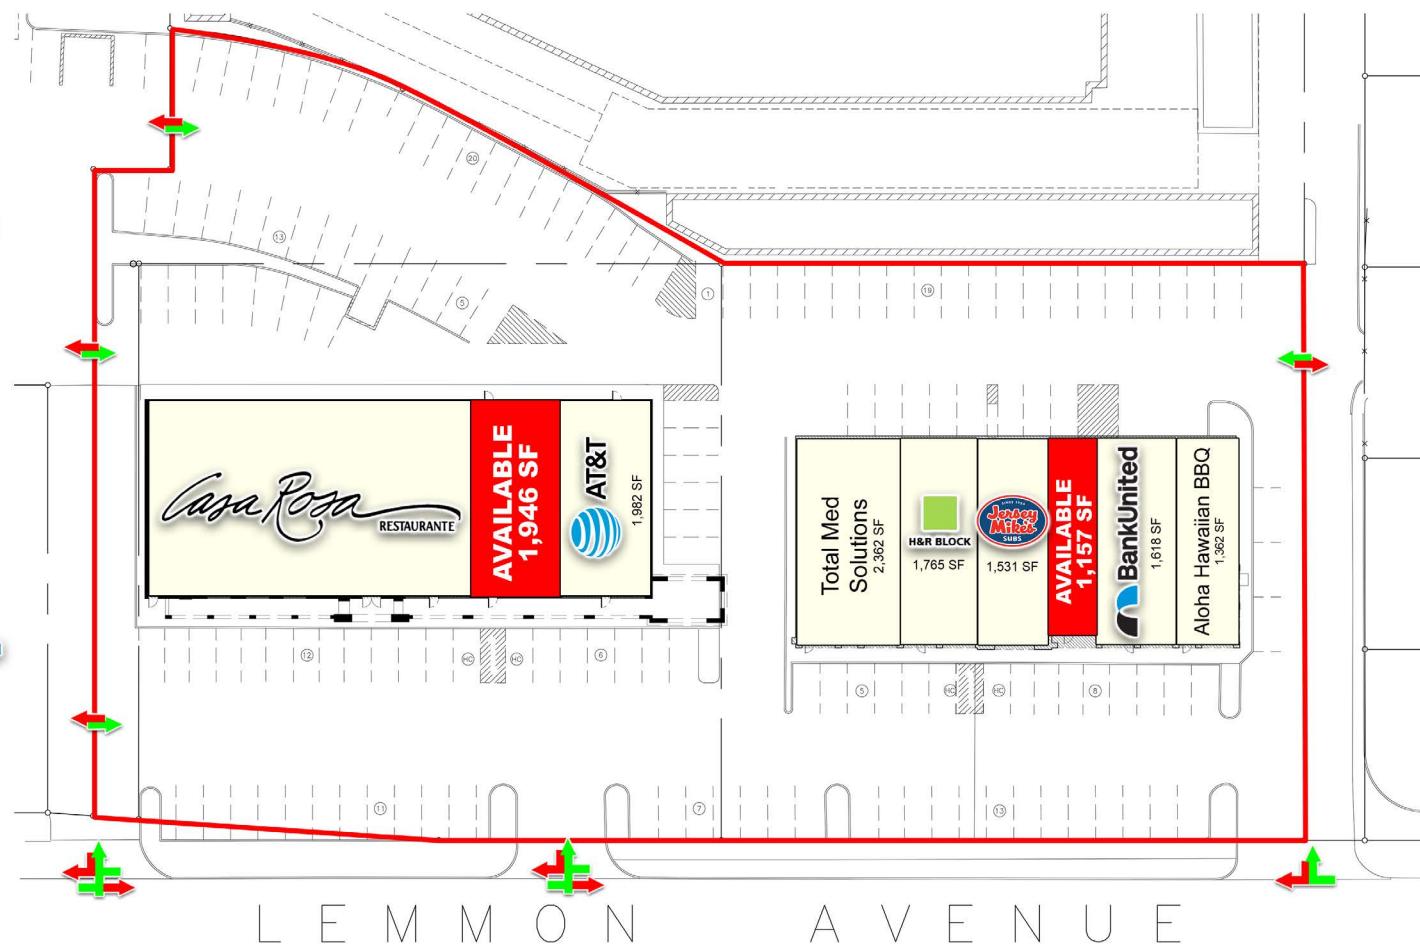

1 SITE PLAN  
SCALE: 1"=20'-0"  
XNET: XX-XXX

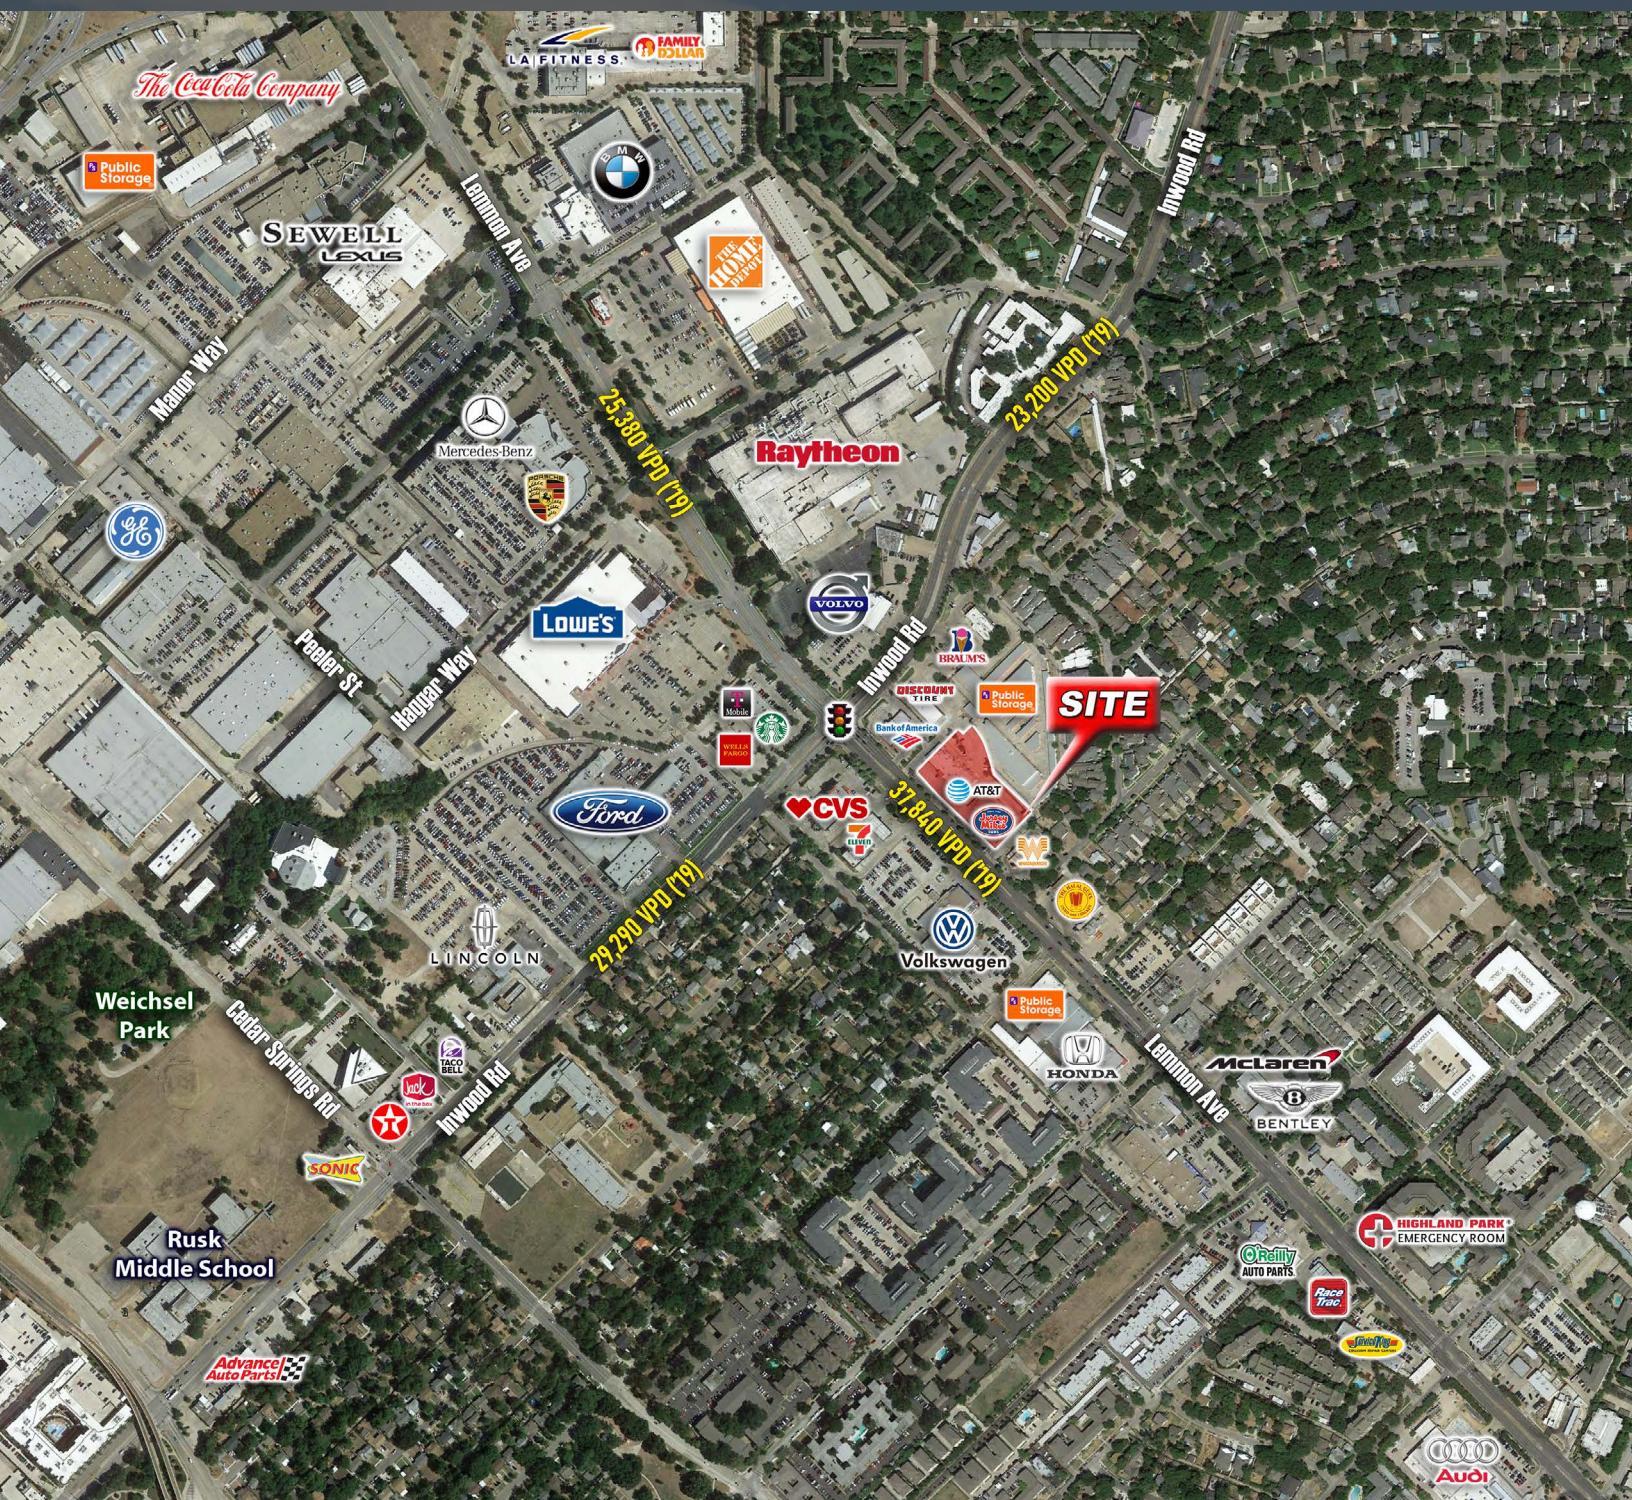

214.350.5555

[WWW.CARLISLEINTERESTS.COM](http://WWW.CARLISLEINTERESTS.COM)

The information contained herein was obtained from sources deemed reliable; however, Carlisle Interests makes no guarantees, warranties, or representations as to the accuracy or completeness of thereof. The presentation of this property is submitted subject to errors, omissions, change of price, prior sale or lease, or withdrawal without notice.

