



FOR LEASE



CREEKSIDE CORPORATE CENTER

Business Campus Complex Leasing Opportunity

1,351 - 5,260 SF (11 Suites) | \$2.10 - 2.40 SF/month (Full Service)

650-670 Hawthorne Ave SE, Salem, OR 97301

- Onsite Food Service and Walking Paths
- Mill Creek Frontage
- High-quality tenant base includes Aldrich Advisors and others in this impeccable campus
- Northwest-facing suite with window coverage on two sides
- Conveniently situated between State and Mission Streets, just one mile from Interstate 5

CURT ARTHUR, SIOR

Principal | Licensed in OR

503-559-7990

curt.arthur@capacitycommercial.com

NICK WILLIAMS, CCIM

Vice President | Licensed in OR

503-569-4449

nick.williams@capacitycommercial.com

TORAN SCHMIDGALL

Associate Broker | Licensed in OR

503-932-1969


toran.schmidgall@capacitycommercial.com



PROPERTY SUMMARY



FOR LEASE

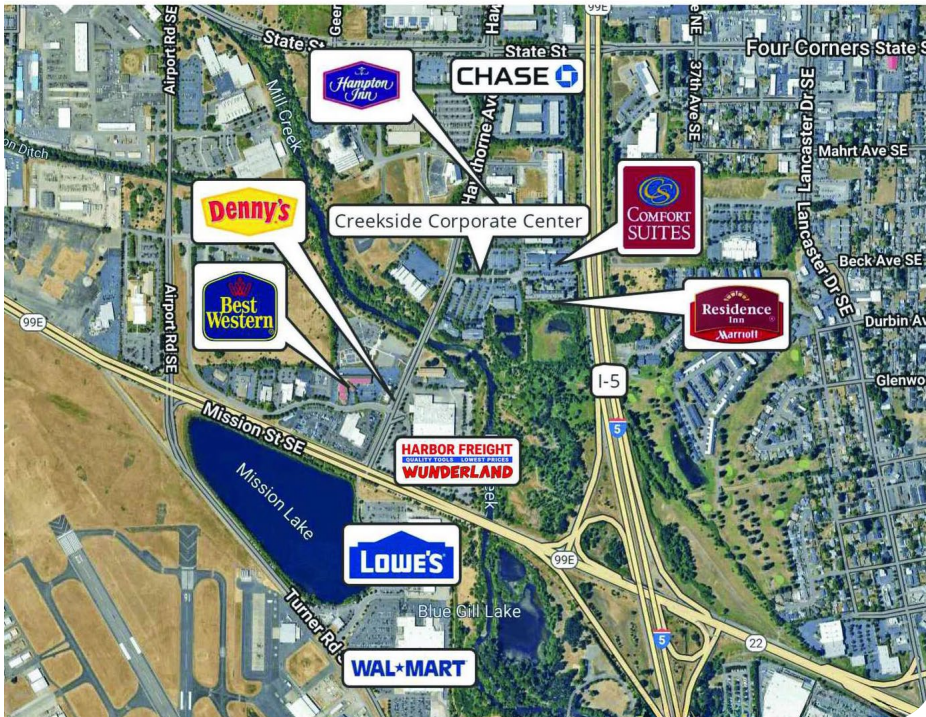

PROPERTY DETAILS	
Address	650-670 Hawthorne Ave SE, Salem, OR 97301
Lease Rate	\$2.10 - 2.25 SF/month (Full Service)
N° of Suites Available	11 Suites
Available SF	1,351 - 5,260 SF
Campus Size	9.23 Acres
Lease Type	Full Service
Lease Term	Negotiable

Property Summary

Creekside Corporate Center is the finest business campus in the Mid-Valley, offering an unmatched corporate identity in the region. Each building is brick-faced for a timeless professional look, and the campus is meticulously maintained giving your company the assurance that employees and clients alike will consider the location their second home. The property offers an onsite restaurant, long paved walking trails, plus three (3) onsite ponds as well as being on the banks of Mill Creek. The complex also has outstanding local and regional access as it is located one mile from the I-5 at Highway 22 interchange. The property is owned by Peregrine Realty Partners, who has an outstanding reputation throughout the western US as a forward thinking and progressive office and industrial landlord. Their ownership philosophy will ensure ongoing investment in this asset to keep it the best-in-class business complex, making it a "must see" offering if your company is in the market or new office space in the Salem/Keizer market.

Location Details

Creekside Corporate Center is located in the City of Salem, the State Capital of Oregon with the 2nd largest MSA. Conveniently situated between State and Mission Streets just one-half mile from Interstate 5. Surrounding tenants include: HDR Engineering, Kuenzi & Co, Aldrich Advisors and many more.

LEASE SPACES AVAILABLE



LEASE SPACES AVAILABLE

SUITE	TENANT	SIZE (SF)	LEASE TYPE	LEASE RATE	DESCRIPTION
Bldg 660 Suite 150	Available	2,885 SF	Full Service	\$2.25 SF/month	This first-floor suite features 9 private offices with great northern window exposure, a break room, a conference room, a work room, and a reception area.
Bldg 660 Suite 230	Available	3,549 SF	Full Service	\$2.25 SF/month	An open floor plan with fresh paint and carpet, this unit offers views of the campus and is an ideal setting for professional services in the legal, accounting, insurance or marketing fields. It is move in ready.
Bldg 670 Suite 100	Available	2,357 SF	Full Service	\$2.25 SF/month	Beautiful first-floor suite at Creekside Corporate.
Bldg 670 Suite 110	Available	5,260 SF	Full Service	\$2.25 SF/month	Beautiful first-floor suite at Creekside Corporate.
Bldg 670 Suite 250	Available	2,323 SF	Full Service	\$2.10 SF/month	Beautiful second-floor seven (7) office suite with an amazing reception area, a large conference room, and a small kitchen area. The suite has a back entry/exit as well. The suite looks brand new throughout.



EXTERIOR PHOTOS






INTERIOR PHOTOS



660 HAWTHORNE, SUITE 150



FLOOR PLAN

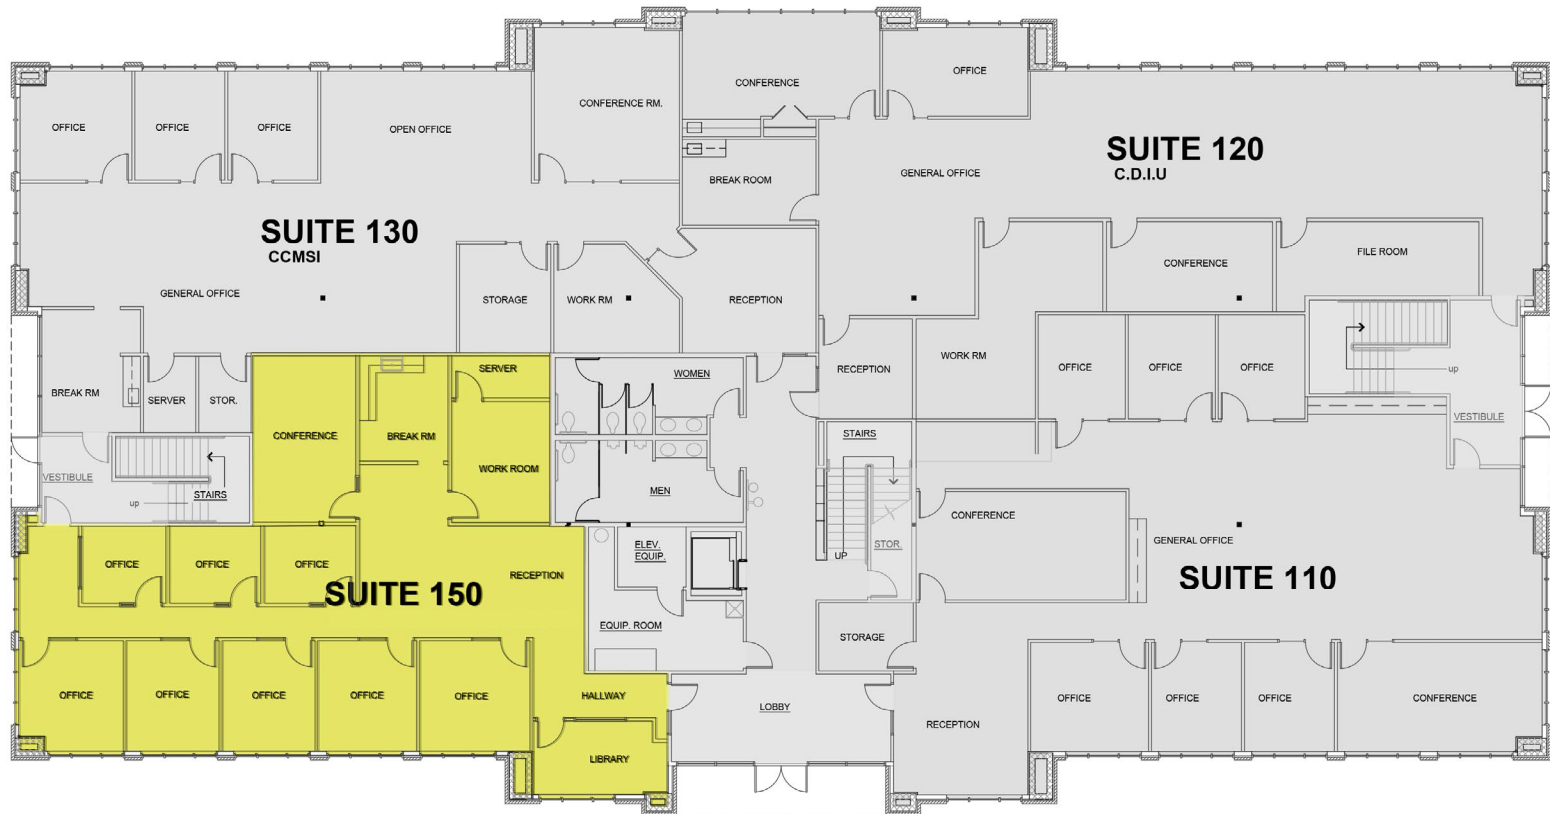

CREEKSIDE CORPORATE CENTER

660 HAWTHORN SE, SALEM, OR

1st FLOOR PLAN

SCALE: 1/16" = 1'-0"




BOMA DATE: 02-21-2020

660 HAWTHORNE, SUITE 230




FLOOR PLAN

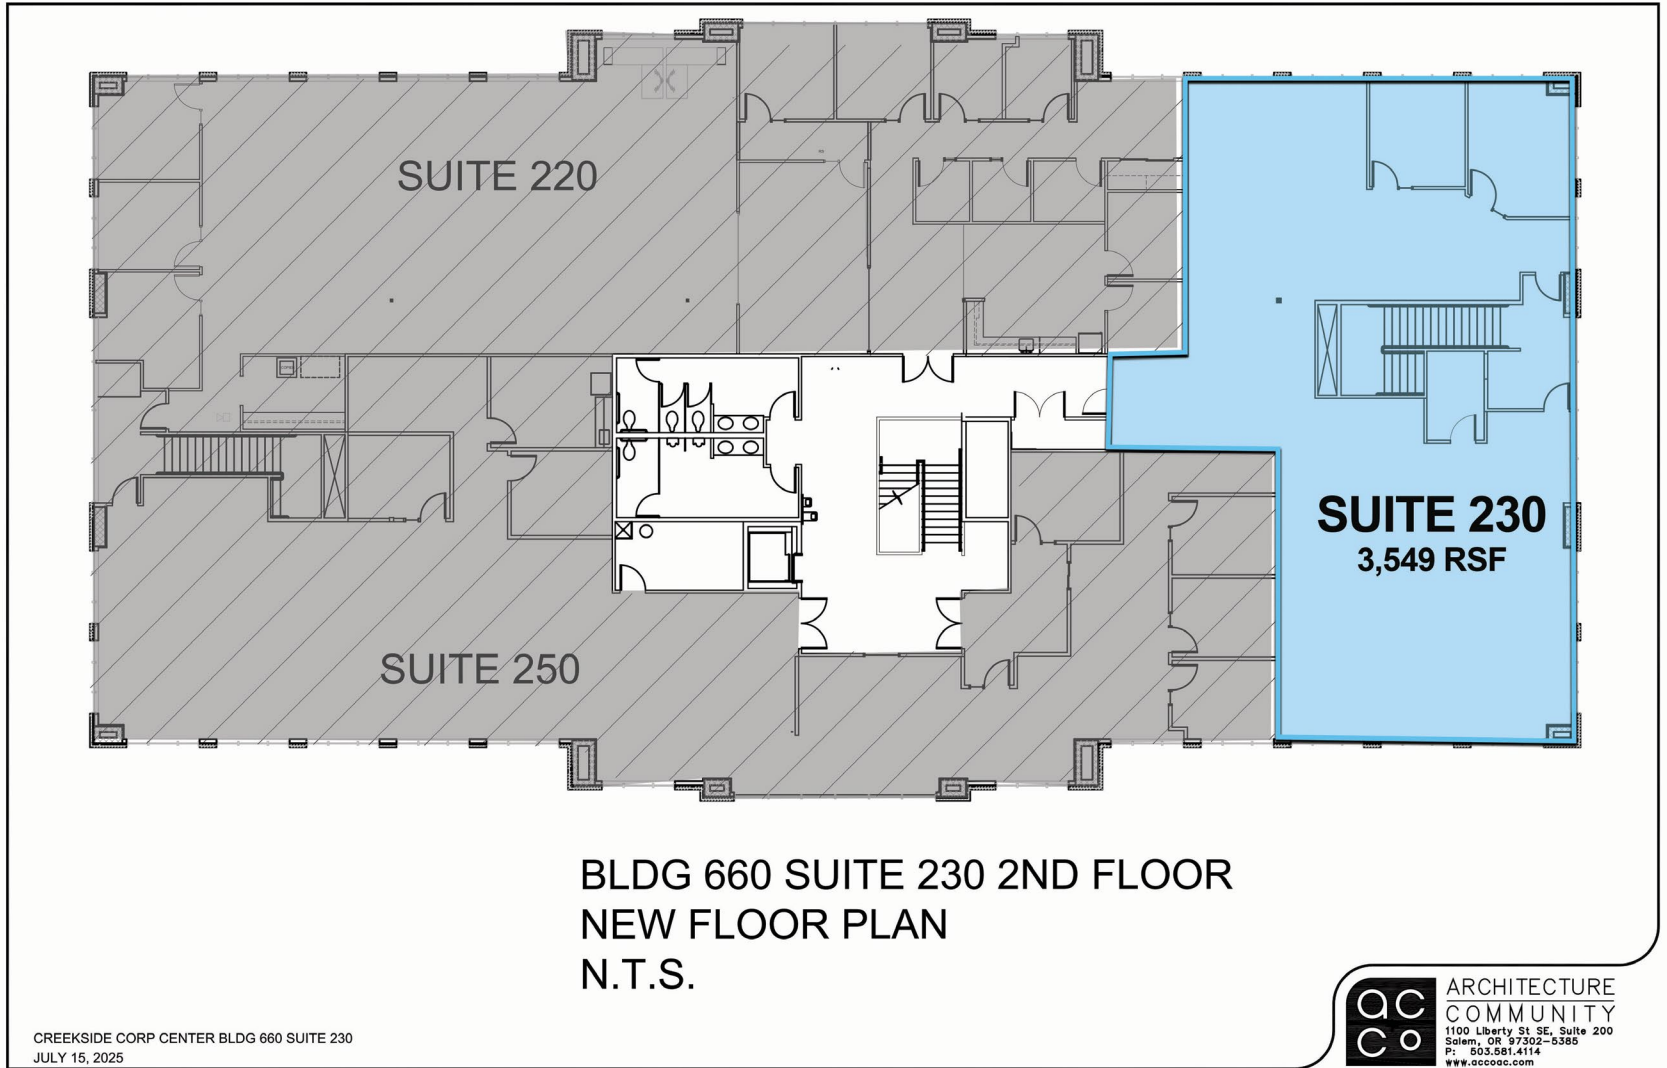

670 HAWTHORNE, SUITE 100




FLOOR PLAN

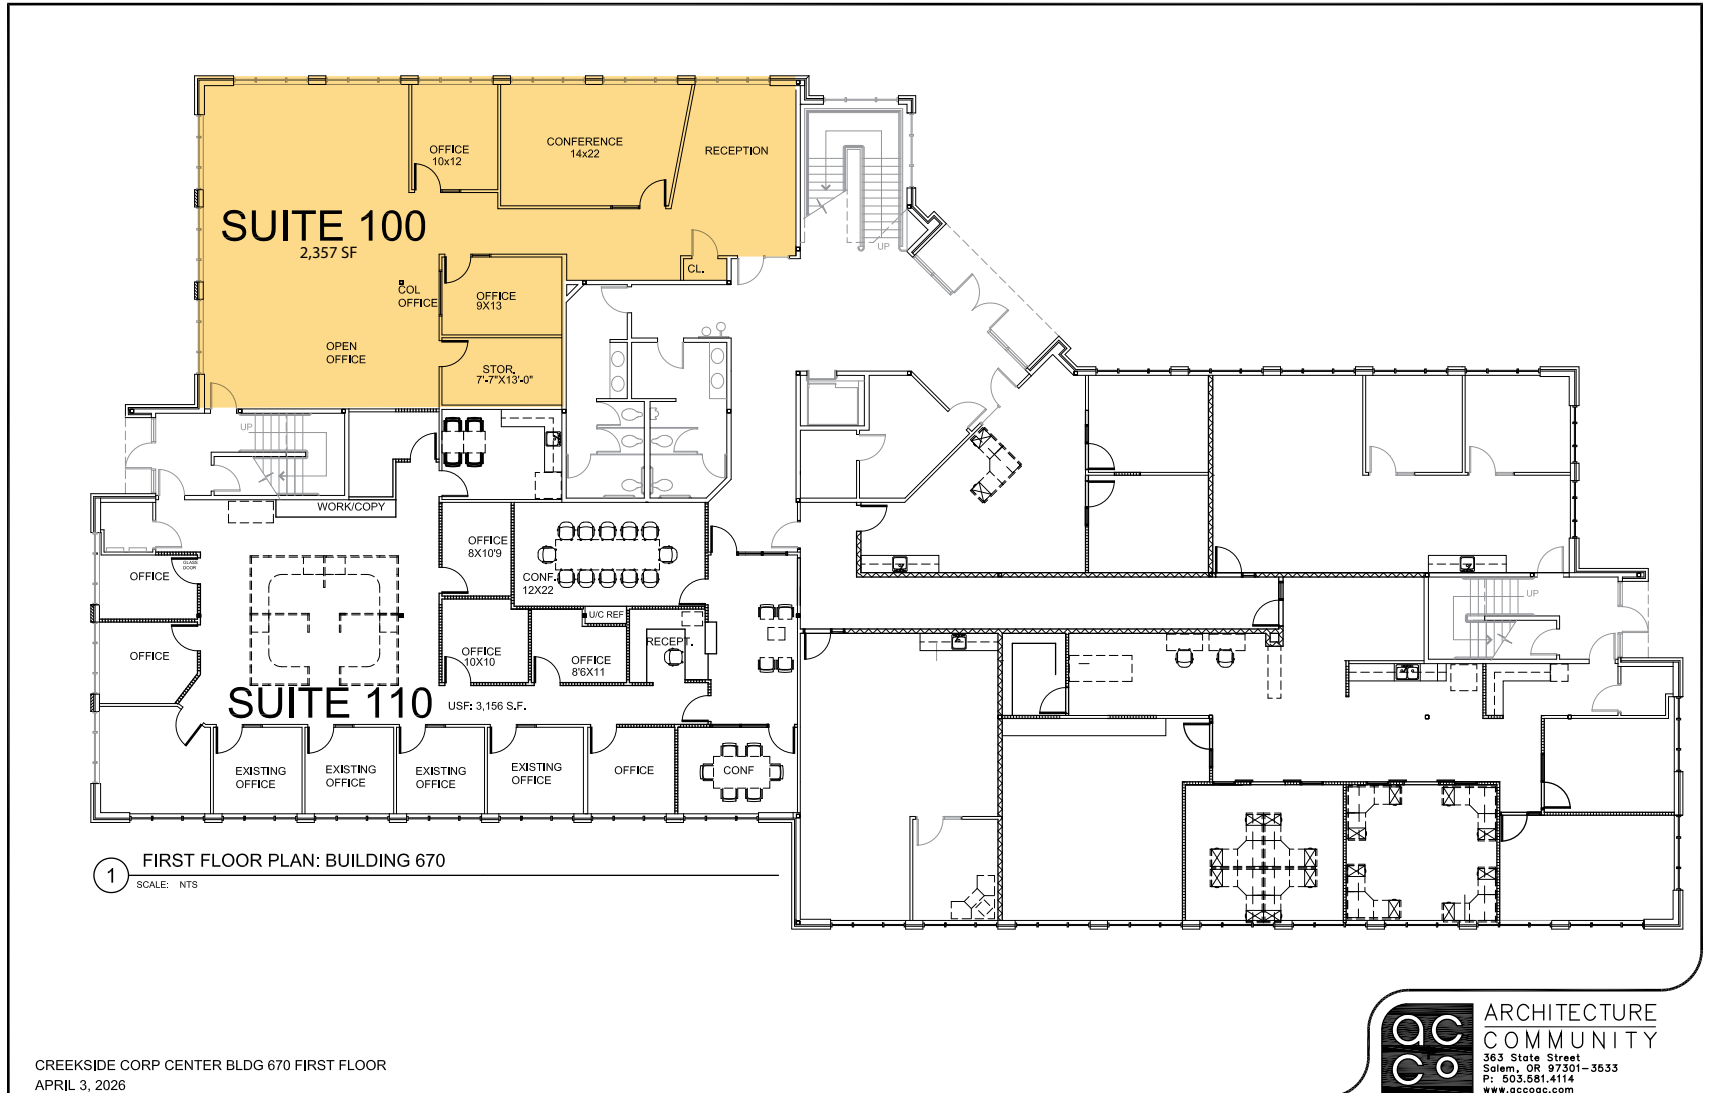

670 HAWTHORNE, SUITE 110




FLOOR PLAN

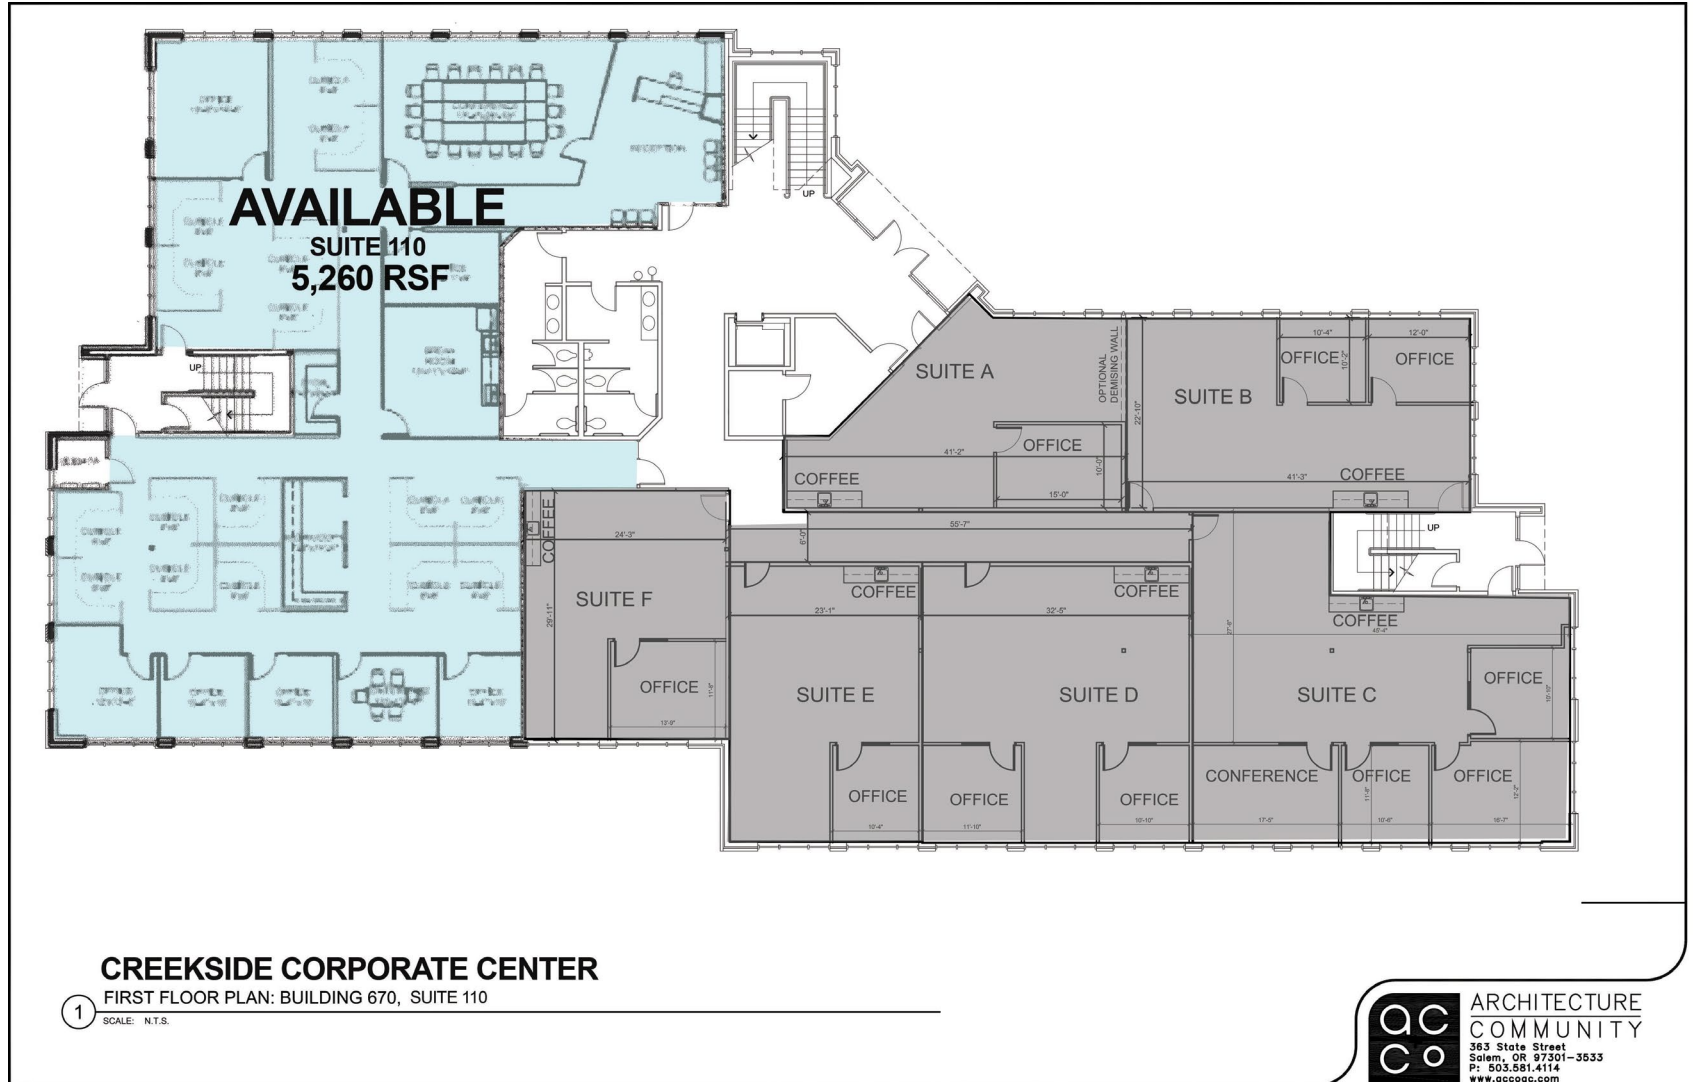

670 HAWTHORNE, SUITE 250




FLOOR PLAN

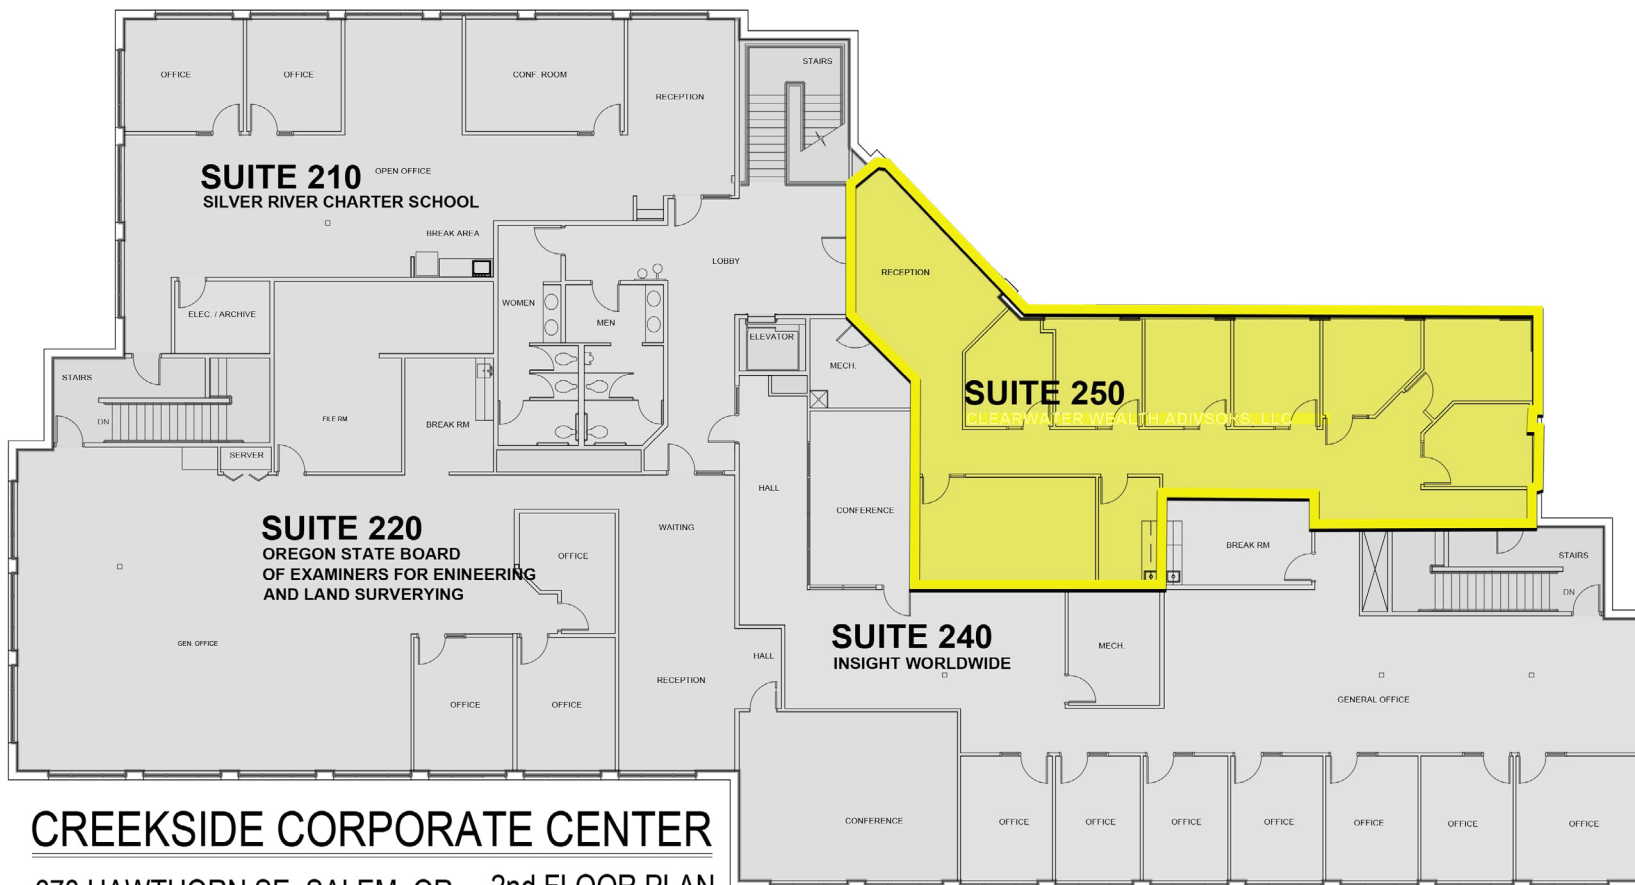

CREEKSIDE CORPORATE CENTER

670 HAWTHORN SE, SALEM, OR 2nd FLOOR PLAN


SCALE: 1/16" = 1'-0"

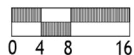

BOMA DATE: 02-21-2020



**DEMOGRAPHICS MAP
& REPORT**

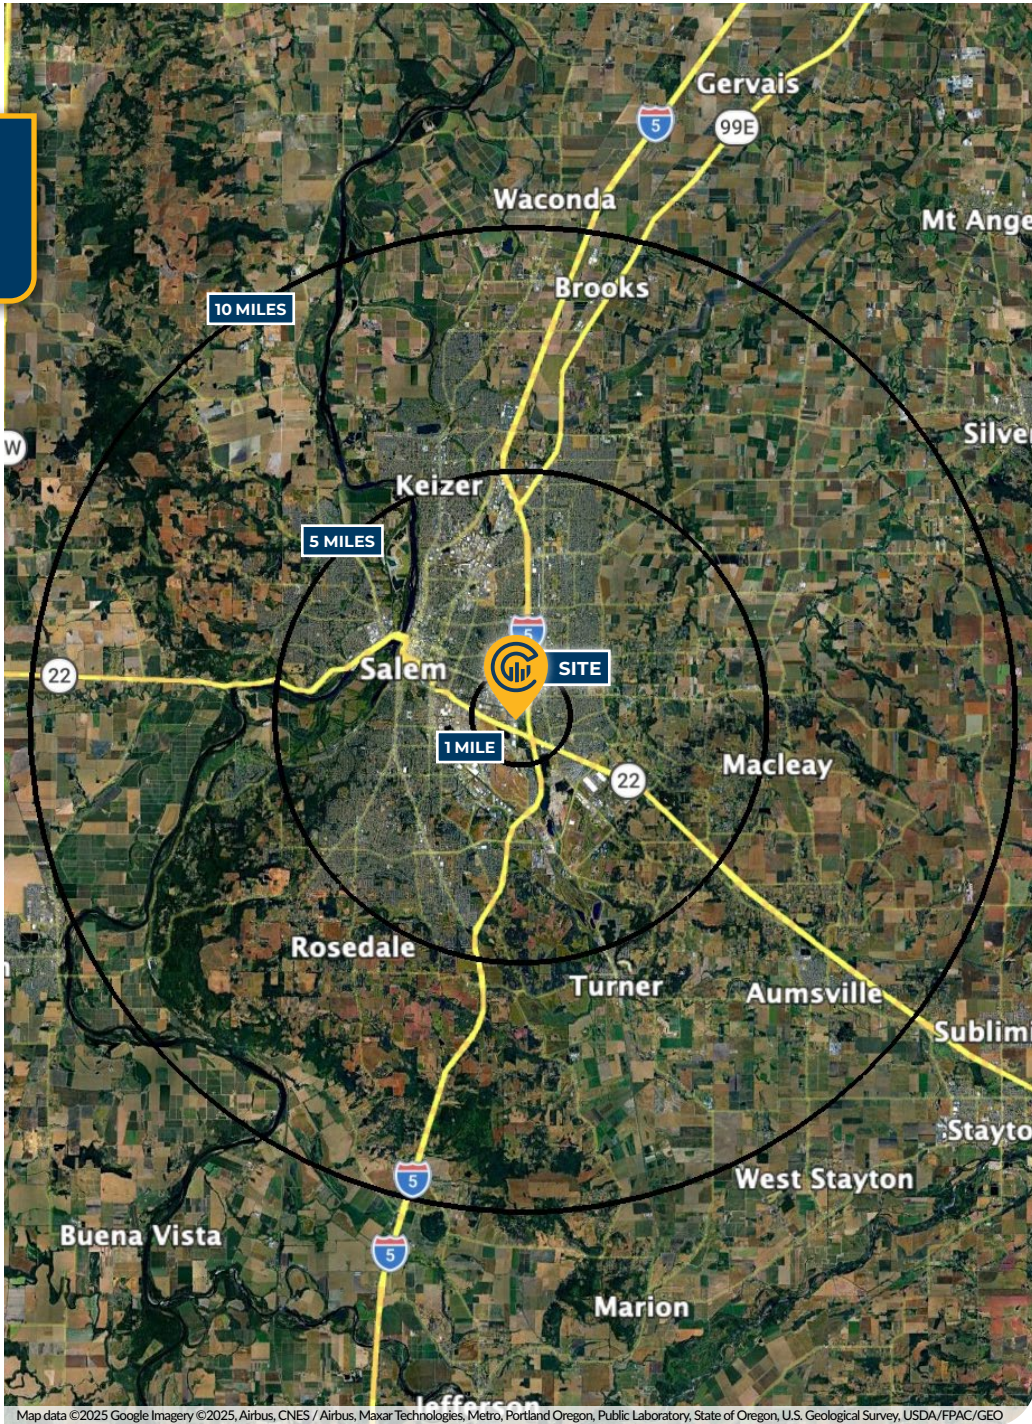

Map data ©2025 Google Imagery ©2025, Airbus, CNES / Airbus, Maxar Technologies, Metro, Portland Oregon, Public Laboratory, State of Oregon, U.S. Geological Survey, USDA/FPAC/GEO

DEMOGRAPHICS MAP

Population	1 Mile	5 Mile	10 Mile
Total Population	8,341	217,074	330,615
Average Age	33.5	33.6	35.7
Average Age (Male)	31.9	32.5	34.6
Average Age (Female)	36.3	35.2	37.0
Households & Income			
Total Households	2,776	79,747	122,703
# of Persons Per HH	3.0	2.7	2.7
Average HH Income	\$40,146	\$52,163	\$59,323
Average House Value	\$149,394	\$198,905	\$227,909

2020 American Community Survey (ACS)

CURT ARTHUR, SIOR

Principal | Licensed in OR
503-559-7990
curt.arthur@capacitycommercial.com

NICK WILLIAMS, CCIM

Vice President | Licensed in OR
503-569-4449
nick.williams@capacitycommercial.com

TORAN SCHMIDGALL

Associate Broker | Licensed in OR
503-932-1969
toran.schmidgall@capacitycommercial.com

CREEKSIDE CORPORATE CENTER