



VERIFICATION OF MEASUREMENTS:
IT SHALL BE THE CONTRACTORS RESPONSIBILITY
TO VERIFY ALL DIMENSIONS & MAKE NECESSARY
ADJUSTMENTS PRIOR & DURING CONSTRUCTION.

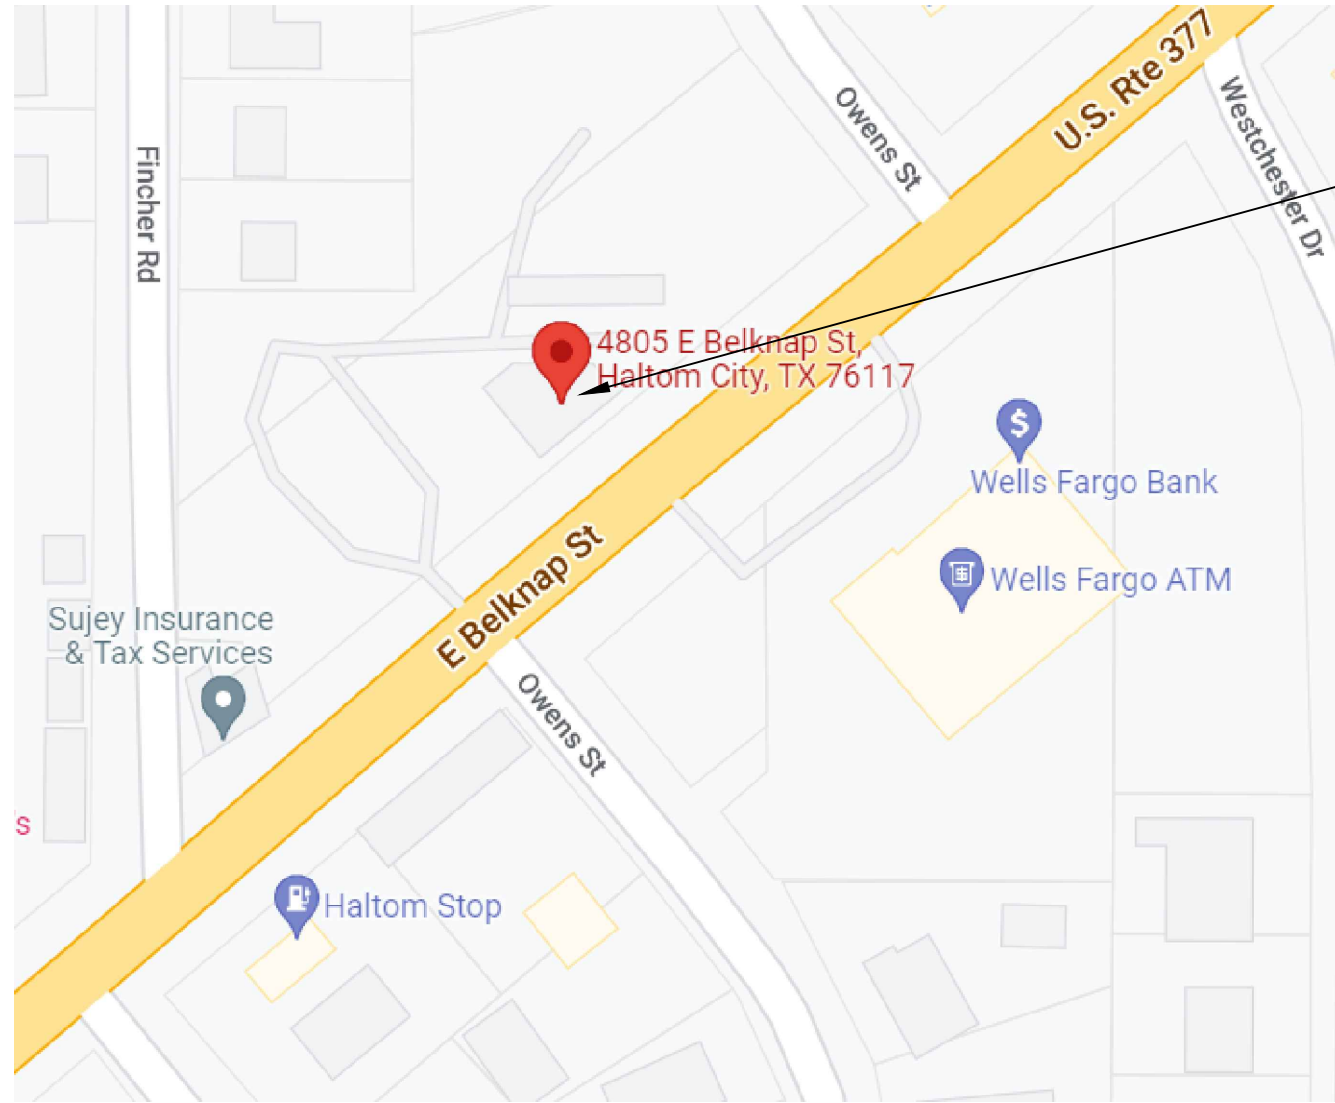


4805 E Belknap St,
Haltom City, TX 76117

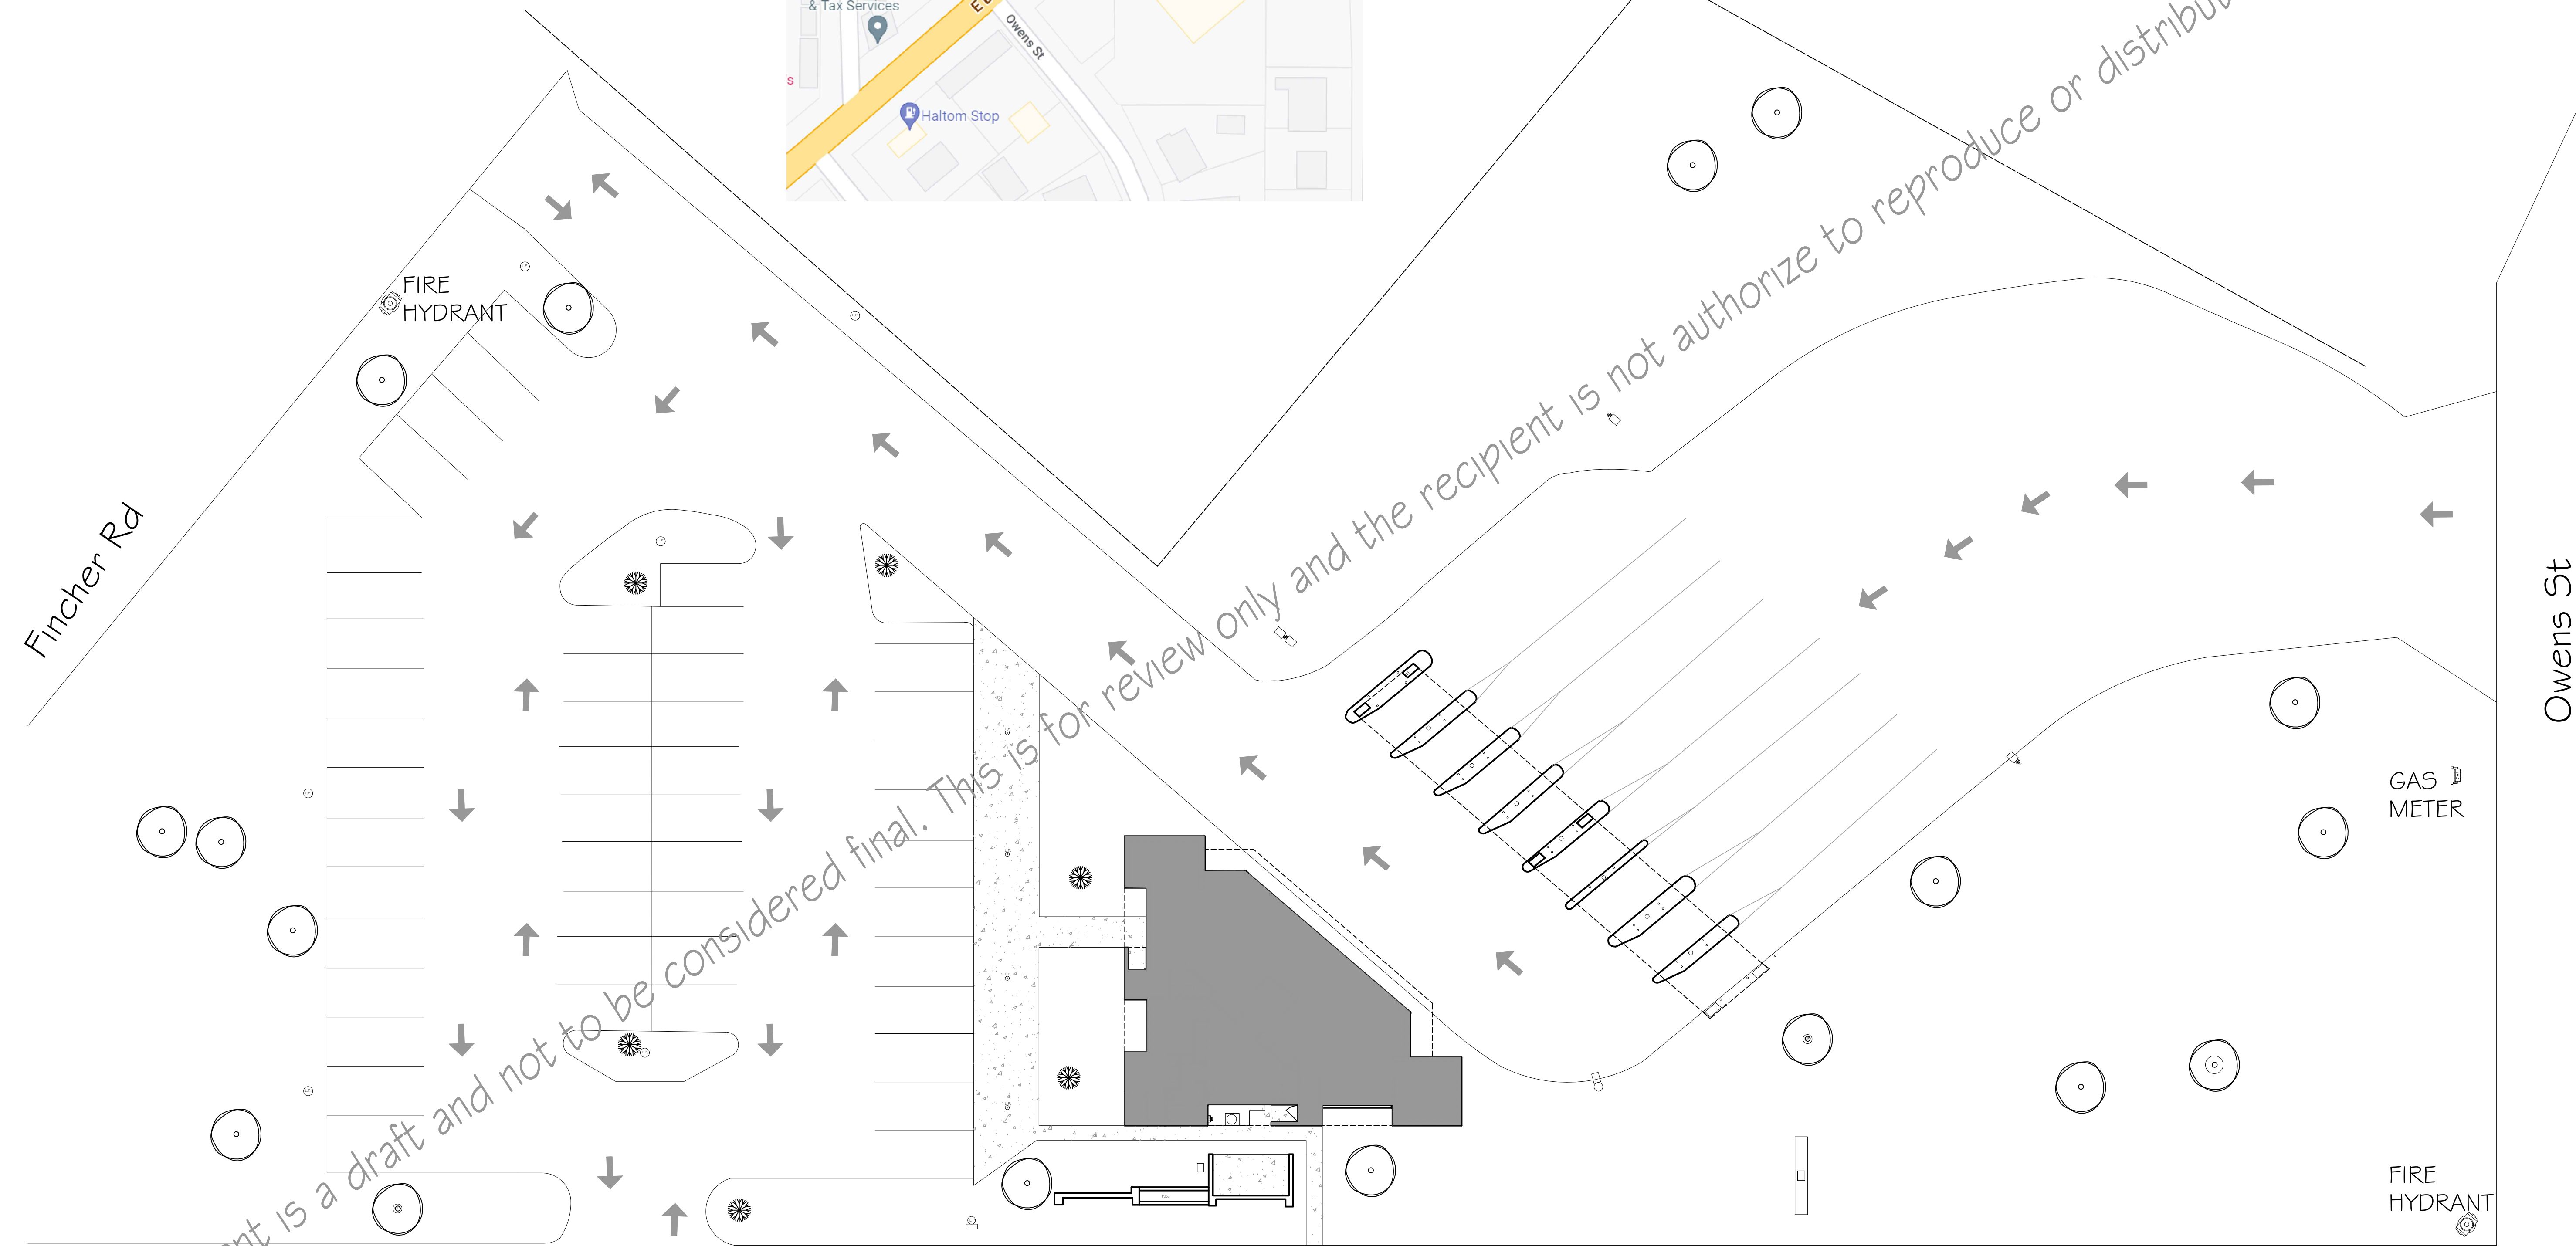

4805 E Belknap St,

1 SITE PLAN
SCALE: 1/16" = 1' - 0"

AU Design
15950 N. DALLAS PARKWAY
DALLAS TEXAS 75248
(214) 235-3713 Phone
(817) 710-5863
info@dfwcaddrafting.com

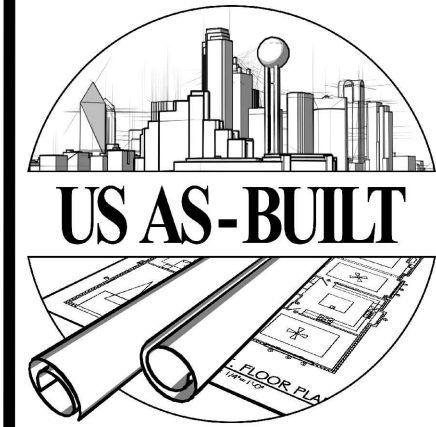

AS - BUILT DRAWINGS
4805 E Belknap St,
Haltom City, TX 76117


SHEET CONTENTS:
SITE PLAN,

DATE: 10-15-2022

AX.X

				ISSUE RECORD:	
DRAWN BY:		Jason S. Pishwa		ISSUED FOR:	
CHK'D BY:				COMMENTS:	
DWG FILE:		4805 E BELKNAP, HALTOM CITY TEXAS			
		76117.DWG			
Confidential/Copyright (c) DFW CAD DRAFTING 2022					


DFW CAD DRAFTING

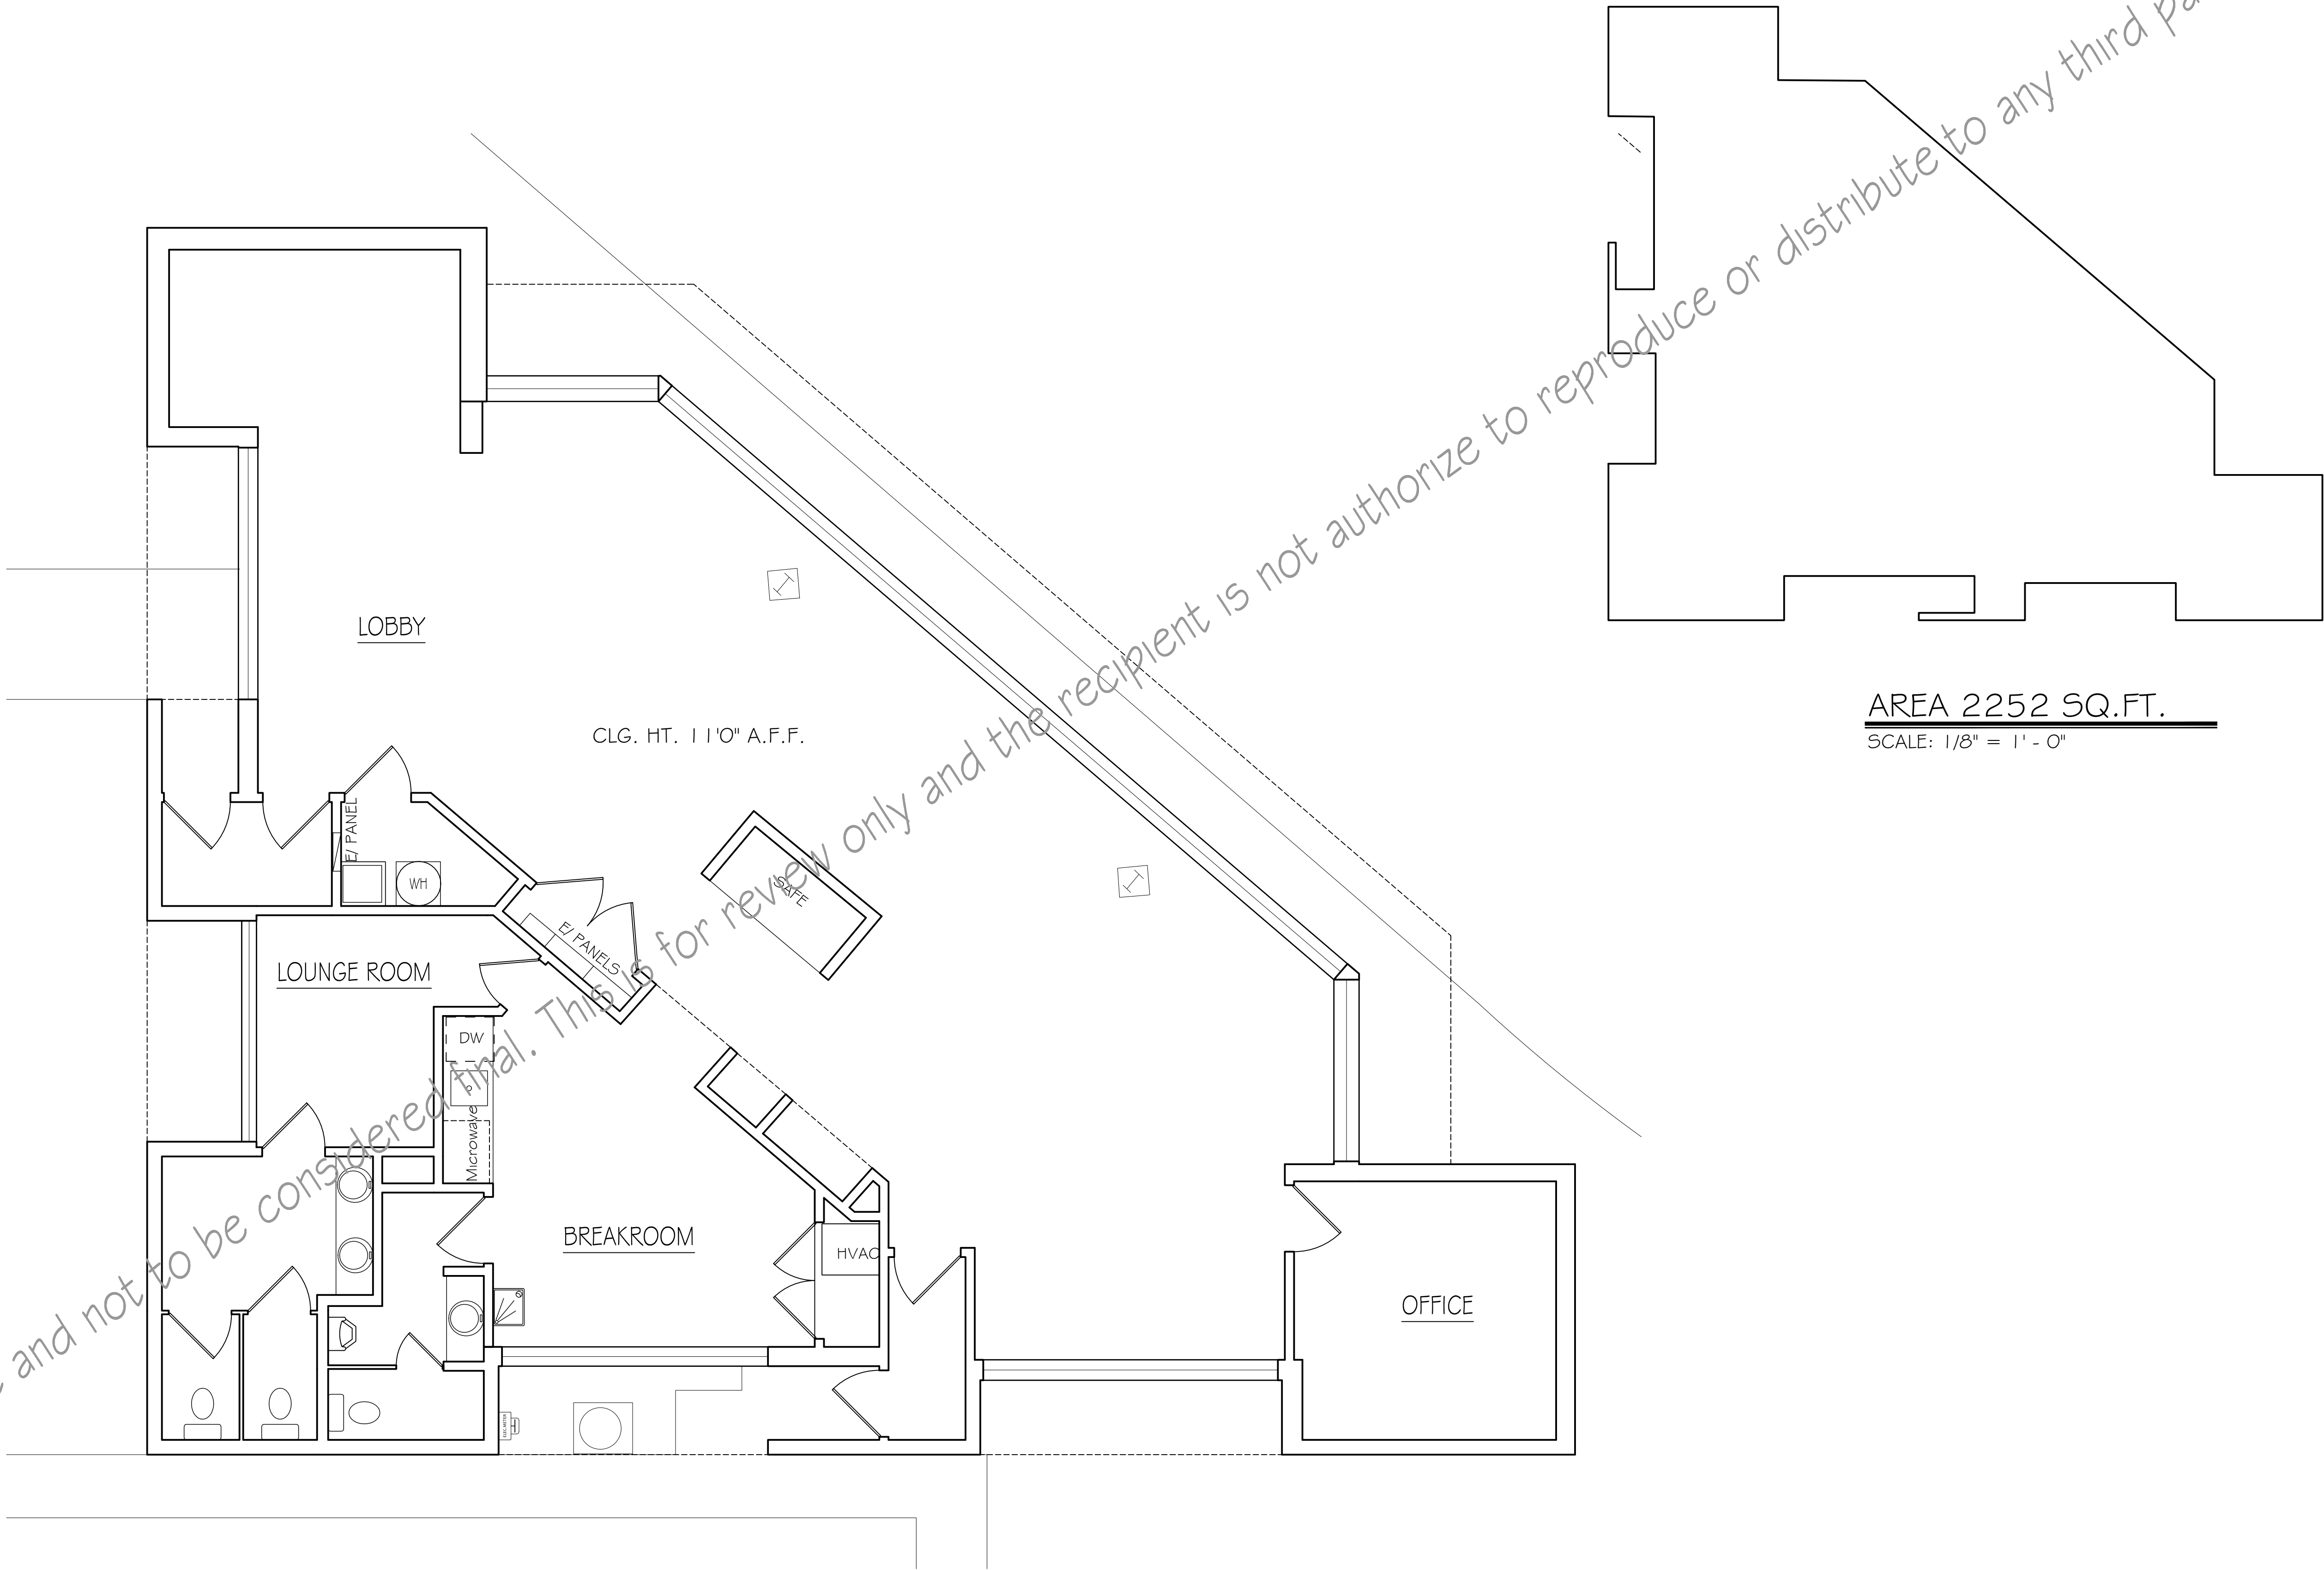

VERIFICATION OF MEASUREMENTS:
IT SHALL BE THE CONTRACTORS RESPONSIBILITY
TO VERIFY ALL DIMENSIONS & MAKE NECESSARY
ADJUSTMENTS PRIOR & DURING CONSTRUCTION.

AREA 2252 SQ.FT.
SCALE: 1/8" = 1' - 0"

AU Design
15950 N. DALLAS PARKWAY
DALLAS TEXAS 75248
(214) 235-3713 Phone
(817) 710-5863
info@dfwcaddrafting.com

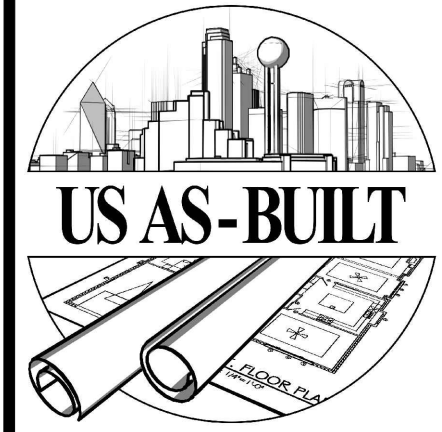

AS - BUILT DRAWINGS
4805 E Belknap St.,
Haltom City, TX 76117

SHEET CONTENTS:
FLOOR PLAN,

DATE: 10-15-2022

AX.X

ISSUE RECORD:		DATE:	ISSUED FOR:	COMMENTS:
DRAWN BY:	Jason S. Palsva			
CHK'D BY:				
DWG FILE:	4805 E BELKNAP HALTOM CITY TEXAS 76117.DWG			
Confidential/Copyright (c) DFW CAD DRAFTING 2022				