


Market Square Shopping Center

+/- 1,100 to 2,600 SF Retail Suites Available for Lease

9301 Lake Forest Blvd, New Orleans, LA 70127

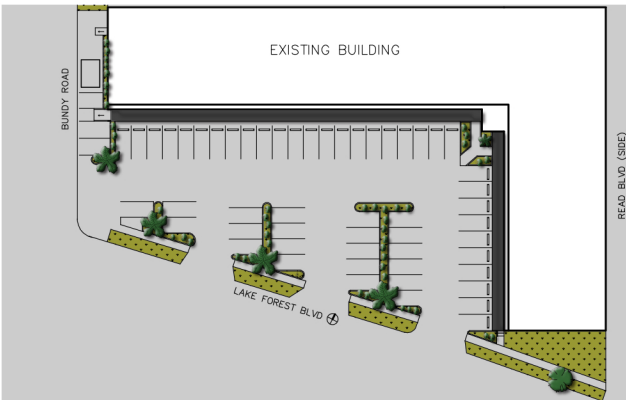

SITE PLAN
SCALE: 1" = 100'-0"



Current Tenants:

RAIN
Lounge

Posh Elegance Event Hall

Off The Porch
Barbershop & Supplies

The Liquor Store Depot

NAILS T & M DESIGN

XCLUSIVE ARTZ


A Touch of Klass

Dr. CLEANERS
ALTERATIONS & REPAIRS



Make Me Up Rockie
BLOCK BODY TRAINING

GOLDEN
AFRIK SALON

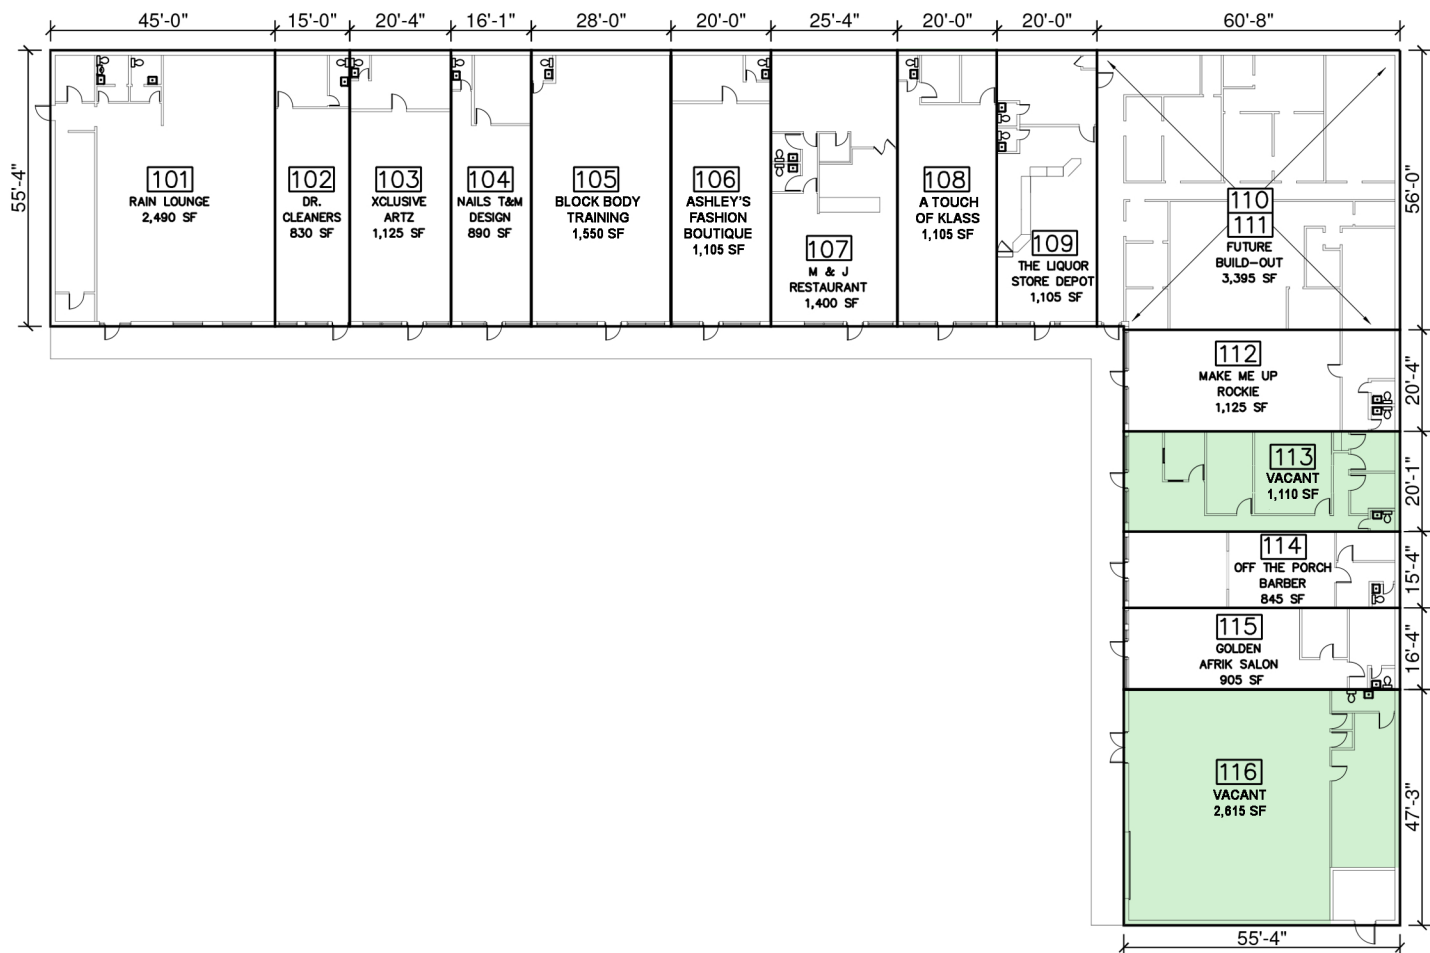

WADE VERGES 504.246.1562

wade@wtvergesproperties.com

7240 Crowder Blvd, Suite 401 • New Orleans, La 70127

www.WTVergesProperties.com

