

# WESTLAND CENTER

1315 WEST GRAND PARKWAY SOUTH | KATY, TEXAS 77494

# Vista

1315 West Grand Parkway South  
Katy, Texas 77494

## PROPERTY HIGHLIGHTS

- Suite 106: 3,134 SF office intensive
- Suite 111: 1,000 SF standard retail
- Suite 110A: 6,273 SF, great opportunity for a variety of business types
- Location has great viability from SH-99
- High income roof tops surround location
- Location has ample parking and co-tenants such as HotWorx, State Farm, Westside Chiropractic, Ideal Care Urgent Care, WellHead Sport Bar and an Amazon hub



## AREA RETAILERS



## DEMOGRAPHICS

	2023 Total Population	Daytime Population	Average HH Income
1-mile	17,943	12,173	\$146,326
3-mile	117,440	110,205	\$133,402
5-mile	308,322	257,569	\$139,699


## TRAFFIC COUNTS

Grande Parkway 115,497 VPD ('22)	Highland Knolls Dr 14,336 VPD ('21)	S Peek Rd 8,191 VPD ('22)
-------------------------------------	--	------------------------------

# WESTLAND CENTER

1315 WEST GRAND PARKWAY SOUTH | KATY, TEXAS 77494

# Vista

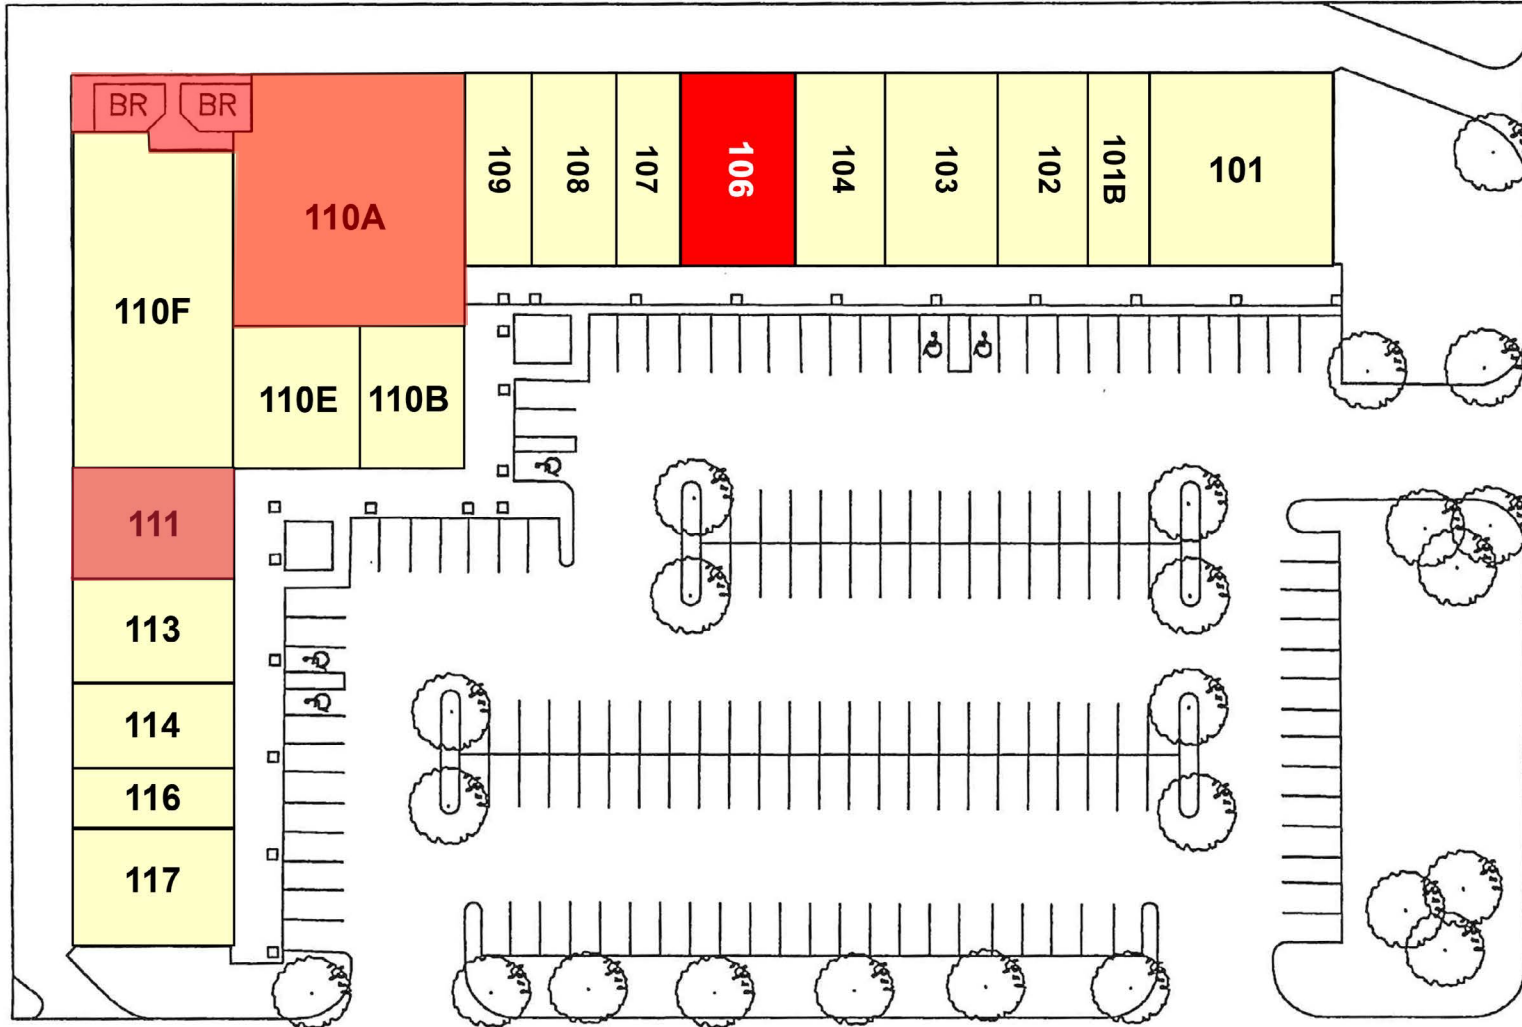

TASWELL ROAD


 SITE PLAN  
SCALE: 1" = 50'-0"



# WESTLAND CENTER

1315 WEST GRAND PARKWAY SOUTH | KATY, TEXAS 77494

# Vista

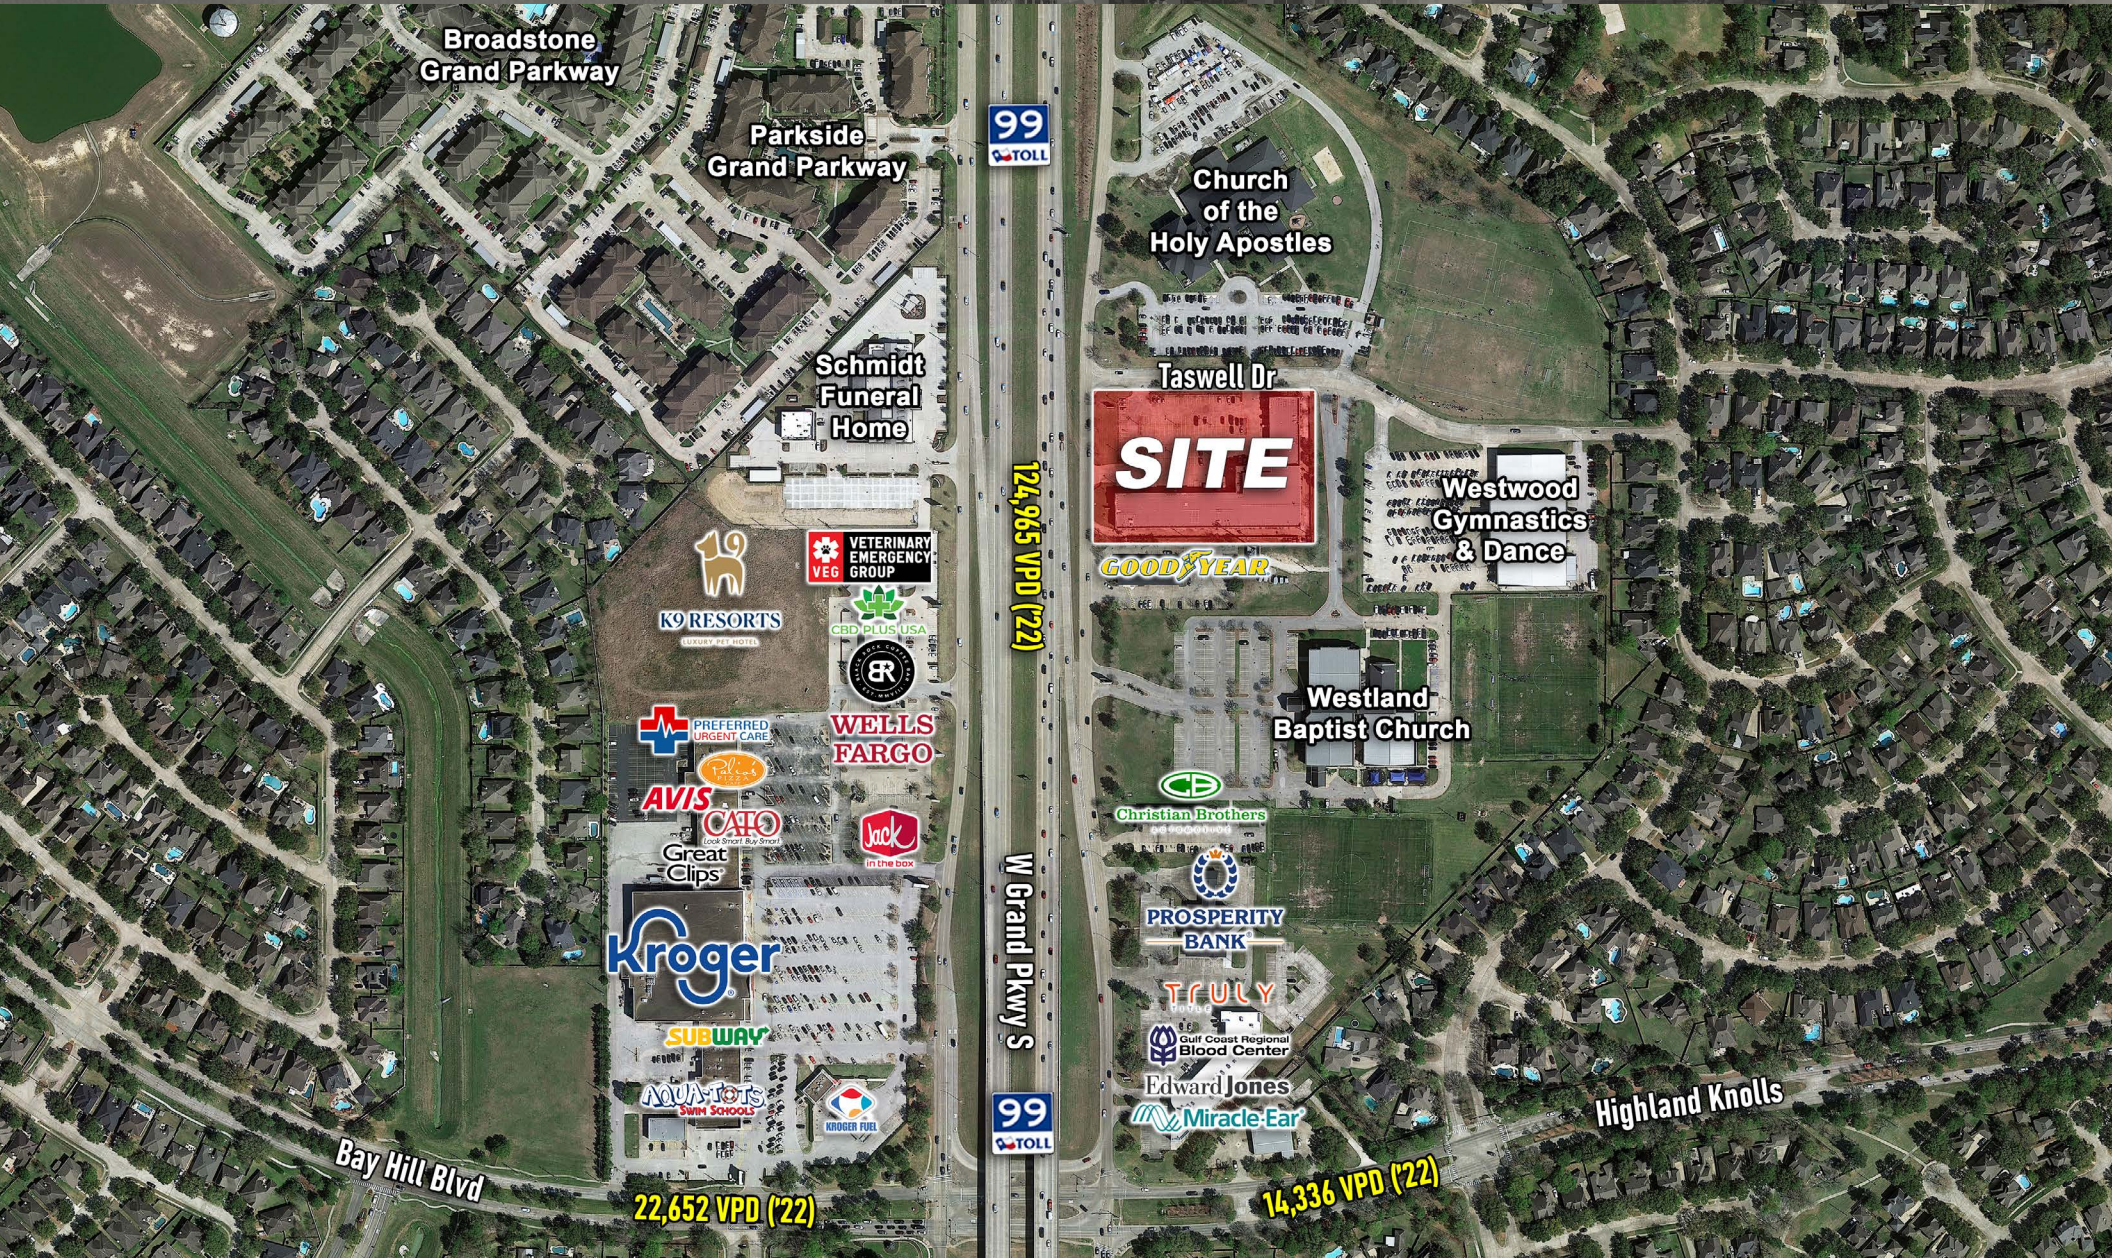


This information is believed reliable but we make no guarantee, warranty or representation about its accuracy and completeness, prior sale, lease and withdrawal without notice. It is your responsibility to independently confirm its accuracy and completeness.

Christina Kurt | [christina@vistahouston.com](mailto:christina@vistahouston.com) | 832.228.3563  
Courtney Lavender | [courtney@vistahouston.com](mailto:courtney@vistahouston.com) | 281.222.0763

# WESTLAND CENTER

1315 WEST GRAND PARKWAY SOUTH | KATY, TEXAS 77494

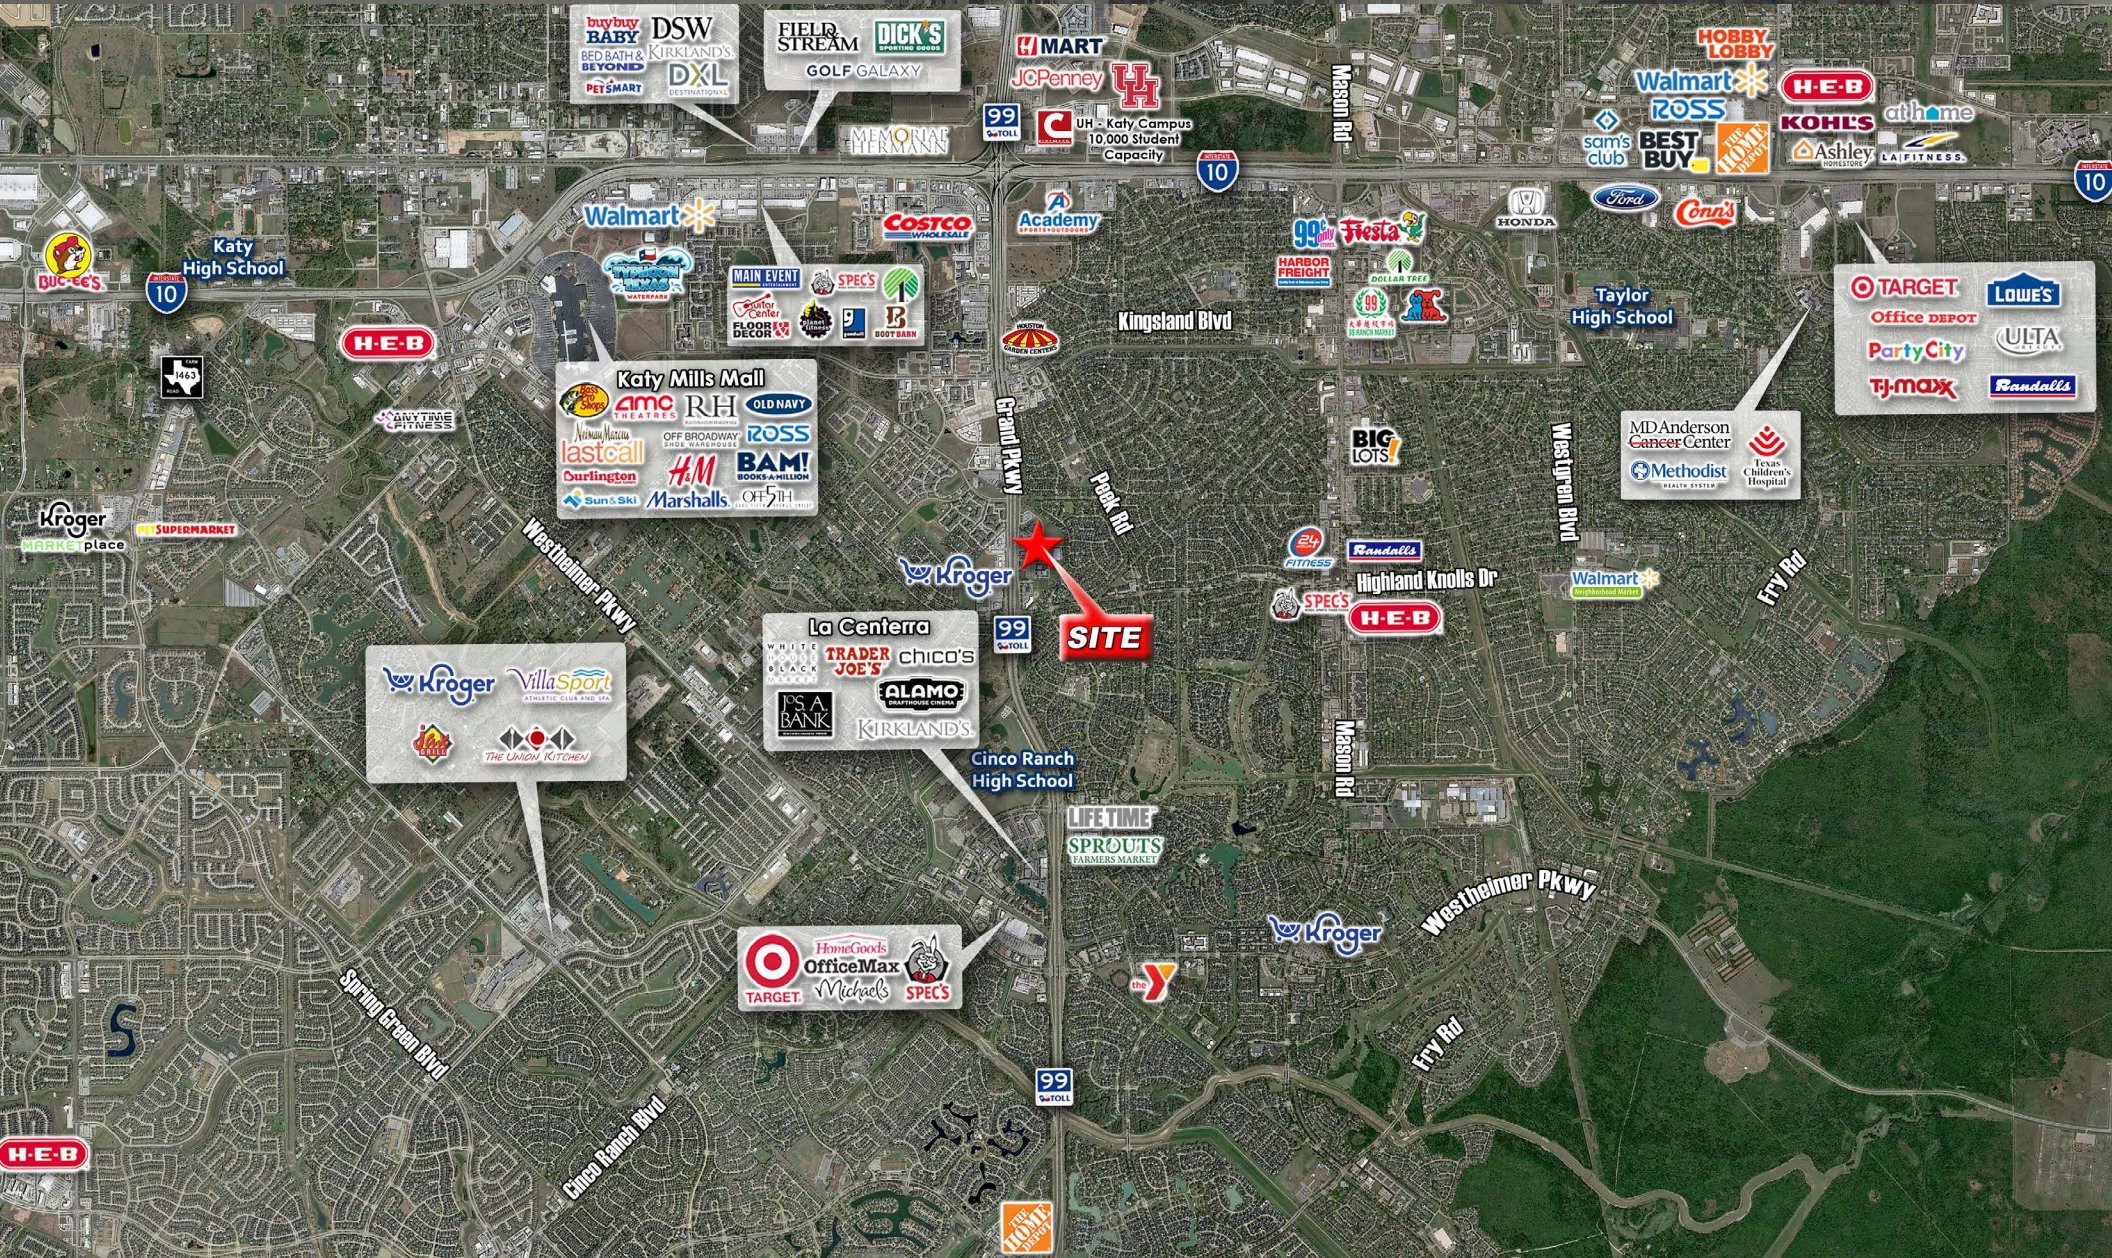

This information is believed reliable but we make no guarantee, warranty or representation about its accuracy and completeness, prior sale, lease and withdrawal without notice. It is your responsibility to independently confirm its accuracy and completeness.

Christina Kurt | [christina@vistahouston.com](mailto:christina@vistahouston.com) | 832.228.3563  
Courtney Lavender | [courtney@vistahouston.com](mailto:courtney@vistahouston.com) | 281.222.0763



# Information About Brokerage Services

Texas law requires all real estate license holders to give the following information about brokerage services to prospective buyers, tenants, sellers and landlords.

11-2-2015



### TYPES OF REAL ESTATE LICENSE HOLDERS:

- A **BROKER** is responsible for all brokerage activities, including acts performed by sales agents sponsored by the broker.
- A **SALES AGENT** must be sponsored by a broker and works with clients on behalf of the broker.

### A BROKER'S MINIMUM DUTIES REQUIRED BY LAW (A client is the person or party that the broker represents):

- Put the interests of the client above all others, including the broker's own interests;
- Inform the client of any material information about the property or transaction received by the broker;
- Answer the client's questions and present any offer to or counter-offer from the client; and
- Treat all parties to a real estate transaction honestly and fairly.

### A LICENSE HOLDER CAN REPRESENT A PARTY IN A REAL ESTATE TRANSACTION:

**AS AGENT FOR OWNER (SELLER/LANDLORD):** The broker becomes the property owner's agent through an agreement with the owner, usually in a written listing to sell or property management agreement. An owner's agent must perform the broker's minimum duties above and must inform the owner of any material information about the property or transaction known by the agent, including information disclosed to the agent or subagent by the buyer or buyer's agent.

**AS AGENT FOR BUYER/TENANT:** The broker becomes the buyer/tenant's agent by agreeing to represent the buyer, usually through a written representation agreement. A buyer's agent must perform the broker's minimum duties above and must inform the buyer of any material information about the property or transaction known by the agent, including information disclosed to the agent by the seller or seller's agent.

**AS AGENT FOR BOTH - INTERMEDIARY:** To act as an intermediary between the parties the broker must first obtain the written agreement of *each party* to the transaction. The written agreement must state who will pay the broker and, in conspicuous bold or underlined print, set forth the broker's obligations as an intermediary. A broker who acts as an intermediary:

- Must treat all parties to the transaction impartially and fairly;
- May, with the parties' written consent, appoint a different license holder associated with the broker to each party (owner and buyer) to communicate with, provide opinions and advice to, and carry out the instructions of each party to the transaction.
- Must not, unless specifically authorized in writing to do so by the party, disclose:
  - that the owner will accept a price less than the written asking price;
  - that the buyer/tenant will pay a price greater than the price submitted in a written offer; and
  - any confidential information or any other information that a party specifically instructs the broker in writing not to disclose, unless required to do so by law.

**AS SUBAGENT:** A license holder acts as a subagent when aiding a buyer in a transaction without an agreement to represent the buyer. A subagent can assist the buyer but does not represent the buyer and must place the interests of the owner first.

### TO AVOID DISPUTES, ALL AGREEMENTS BETWEEN YOU AND A BROKER SHOULD BE IN WRITING AND CLEARLY ESTABLISH:

- The broker's duties and responsibilities to you, and your obligations under the representation agreement.
- Who will pay the broker for services provided to you, when payment will be made and how the payment will be calculated.

**LICENSE HOLDER CONTACT INFORMATION:** This notice is being provided for information purposes. It does not create an obligation for you to use the broker's services. Please acknowledge receipt of this notice below and retain a copy for your records.

<u>Vista Management Co.</u>	<u>369220</u>	<u>woody@vistahouston.com</u>	<u>281.531.5300</u>
Licensed Broker /Broker Firm Name or Primary Assumed Business Name	License No.	Email	Phone
<u>Woody Mann, Jr.</u>	<u>203603</u>	<u>woody@vistahouston.com</u>	<u>281.531.5300</u>
Designated Broker of Firm	License No.	Email	Phone
<u>Christina Kurt</u>	<u>633096</u>	<u>christina@vistahouston.com</u>	<u>832.228.3563</u>
Licensed Supervisor of Sales Agent/ Associate	License No.	Email	Phone
<u>Courtney Lavender</u>	<u>531773</u>	<u>courtney@vistahouston.com</u>	<u>281.560.7320</u>
Sales Agent/Associate's Name	License No.	Email	Phone

\_\_\_\_\_  
Buyer/Tenant/Seller/Landlord Initials

\_\_\_\_\_  
Date