



Colliers



For Lease

Loading Dock Concept Rendering

Lease Rate:

\$1.20<sup>PSF</sup>

NNN

Contact:

**Elisha Martin**

+1 907 561 5155  
elisha.martin@colliers.com

**Cason Martin**

+1 907 903 8821  
cason.martin@colliers.com

---


**Colliers**

2600 Cordova St., Suite 205  
Anchorage, AK 99503  
Main: +1 907 561 5155  
colliers.com

## 1313 E. 3rd Avenue Anchorage, AK


### Property Highlights

- 5,905 SF flexible showroom/work area with warehouse and loading dock potential
- High visibility location next to Sherwin-Williams at Post Road & E 3rd Avenue
- Efficient floor plan: open reconfigurable work area, break room, private offices, and two restrooms
- Recent building upgrades inside and out; new HVAC, building facade, and windows
- Newly painted and ready for tenant's selected flooring
- 3-phase power; fire-sprinklered
- Option to add roll-up door and loading dock for box truck access. Contact broker for details.
- Bright, open space with 9'10" floor-to-grid height

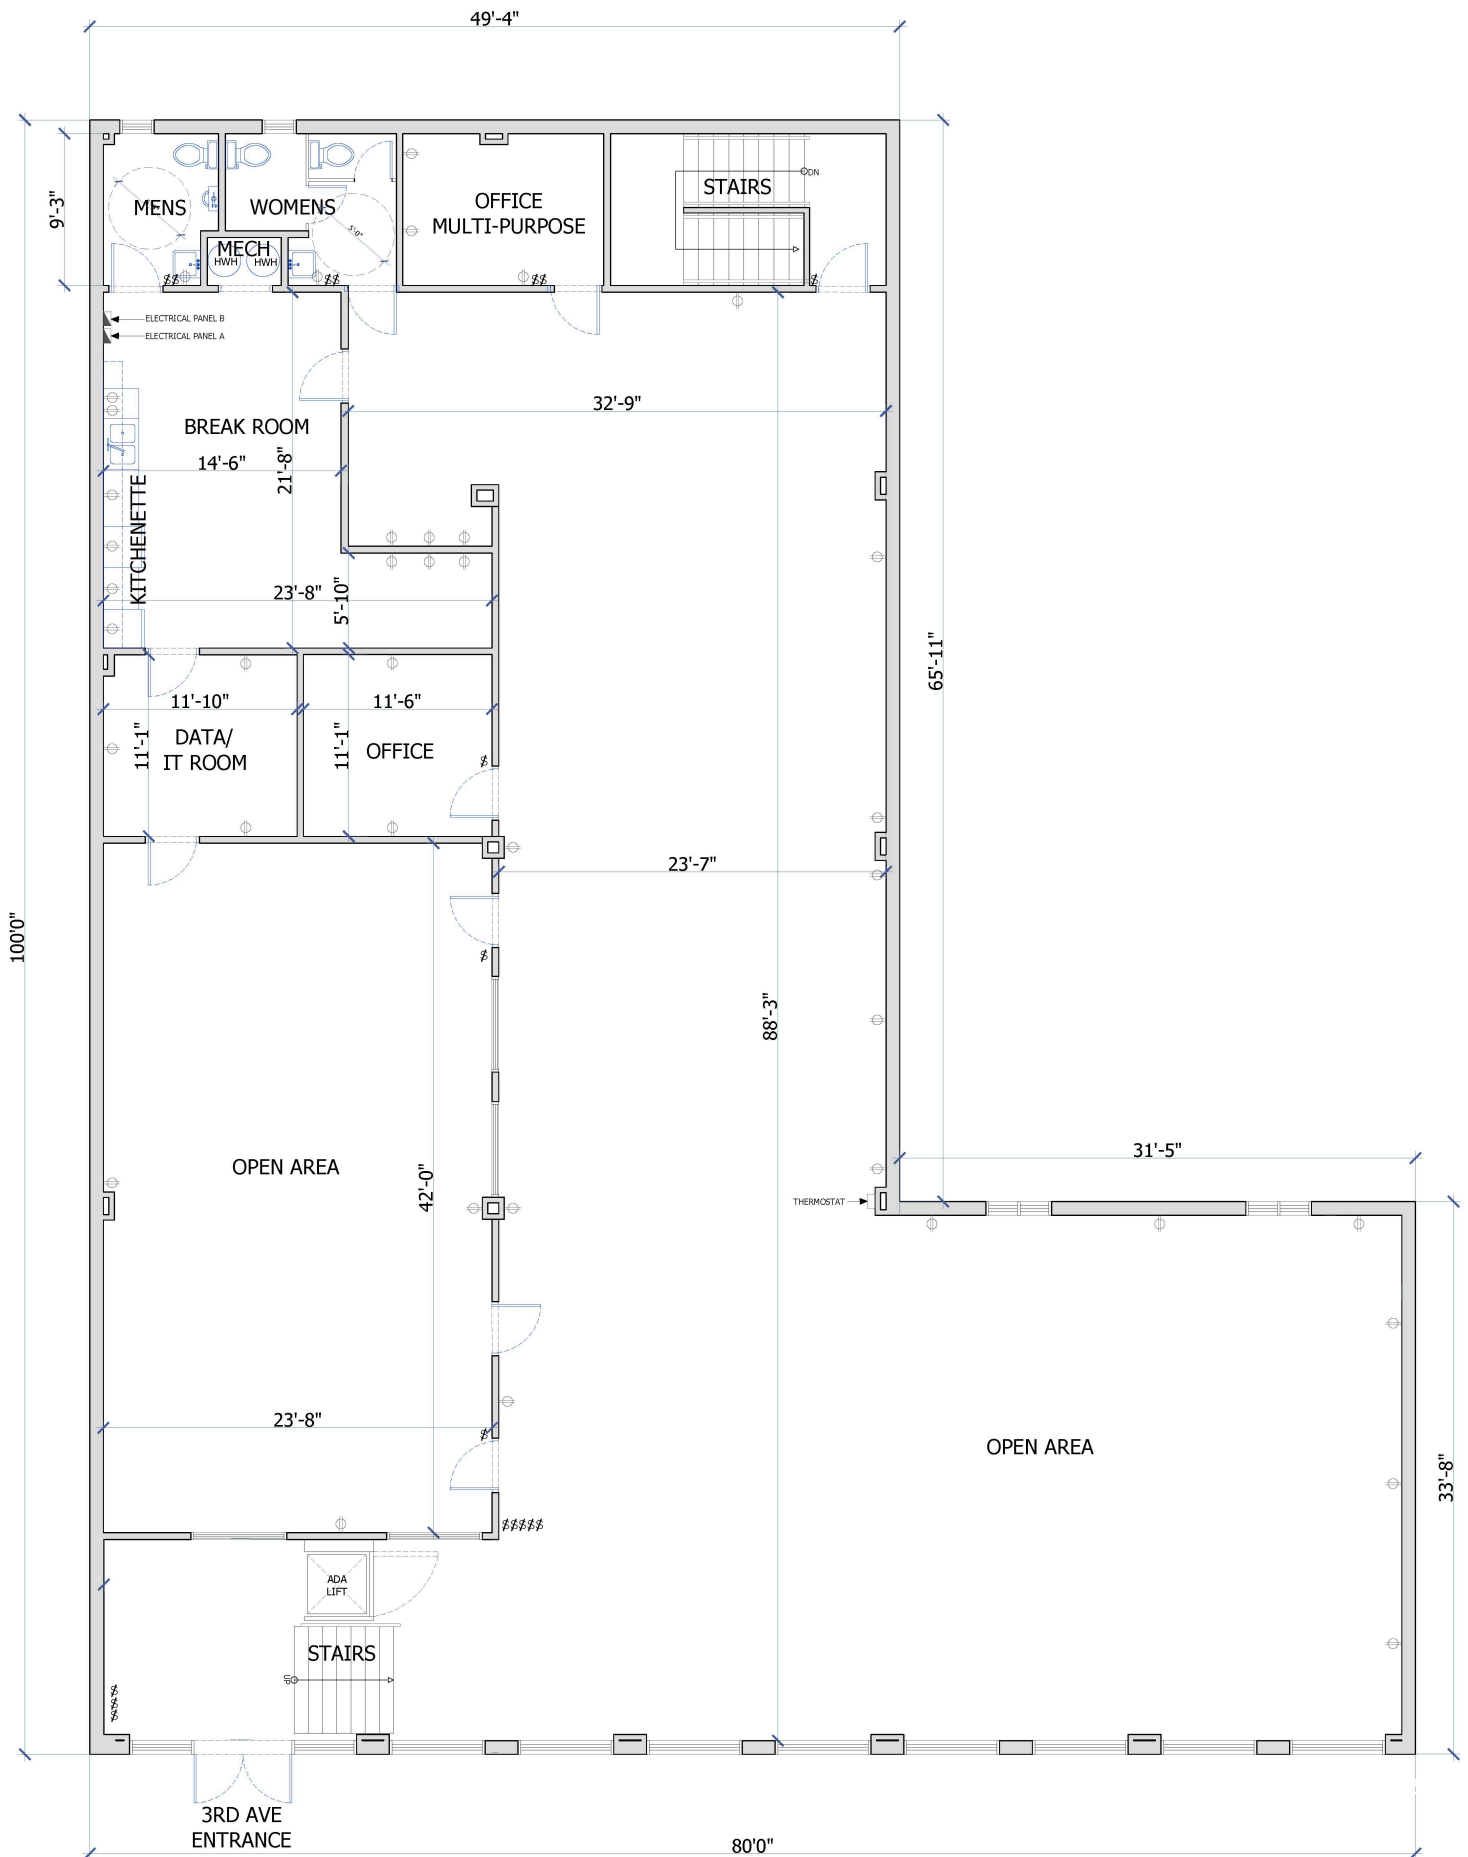

UPPER LEVEL-1313 E 3RD AVE  
**FLOOR PLAN**  
 SCALE 1/4" = 1'-0"


-  Sherwin-Williams Paint Store
-  Available Flex Space

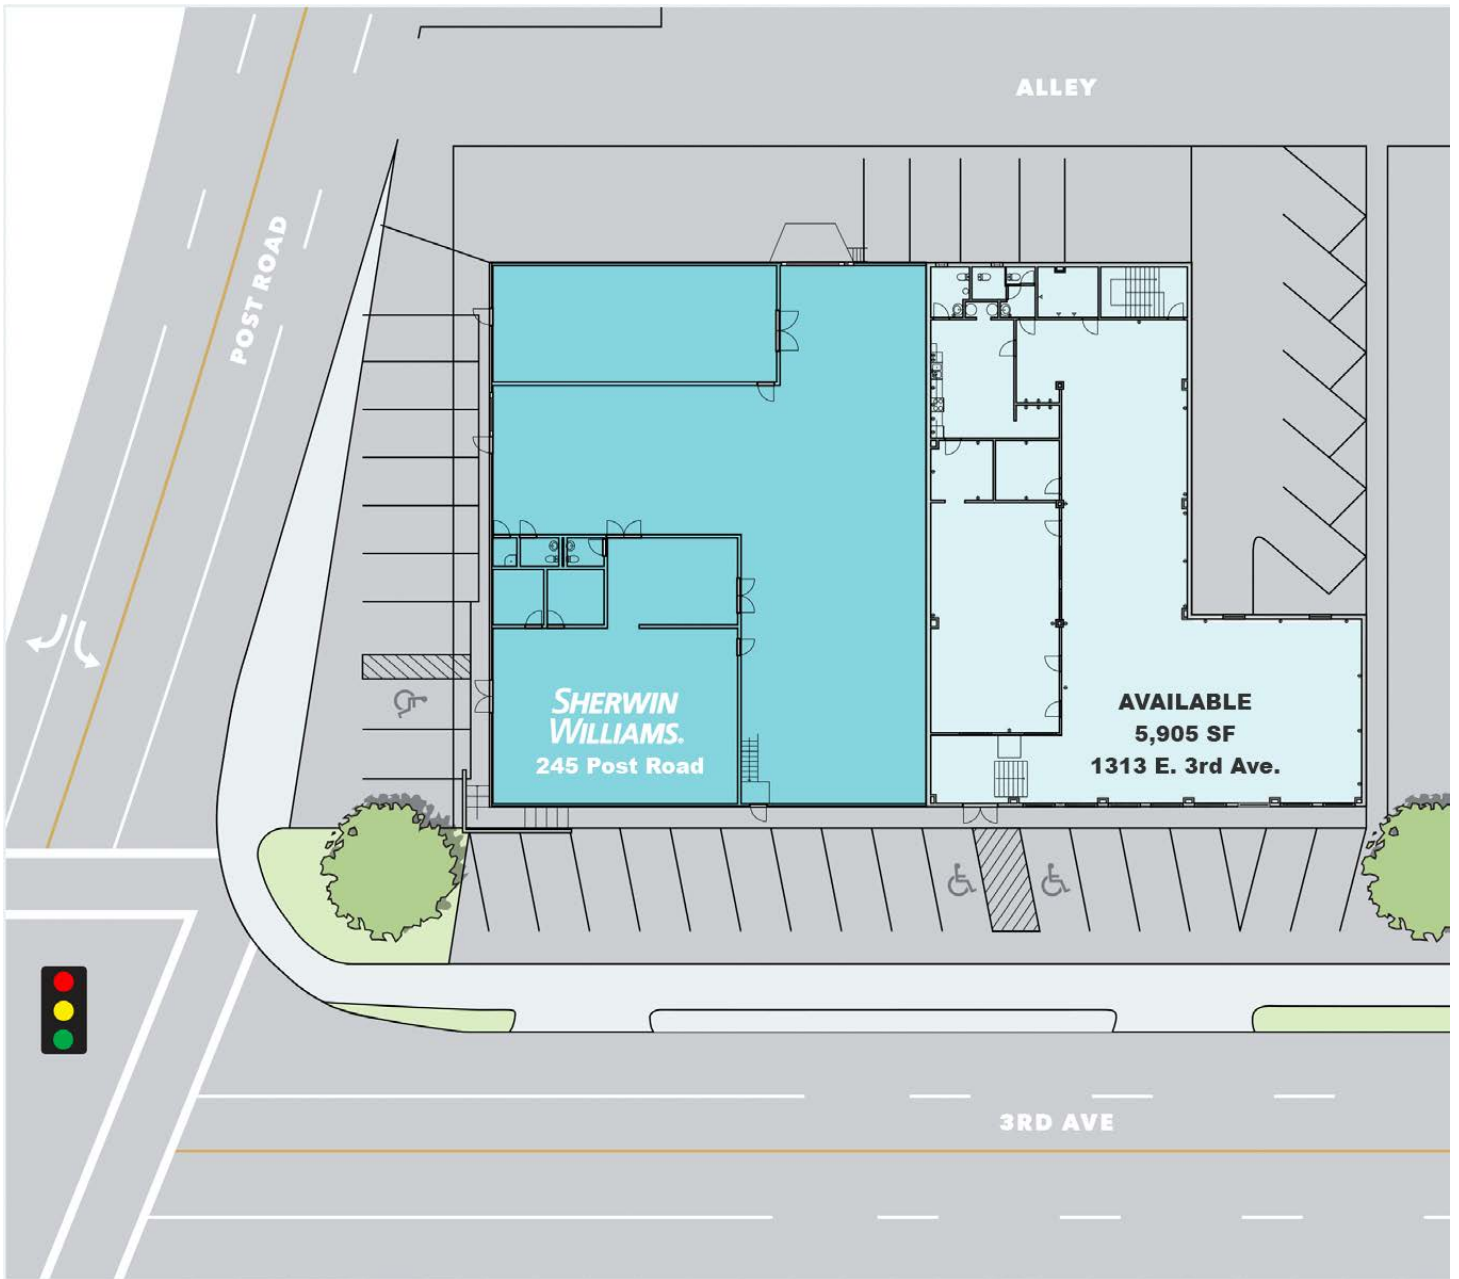








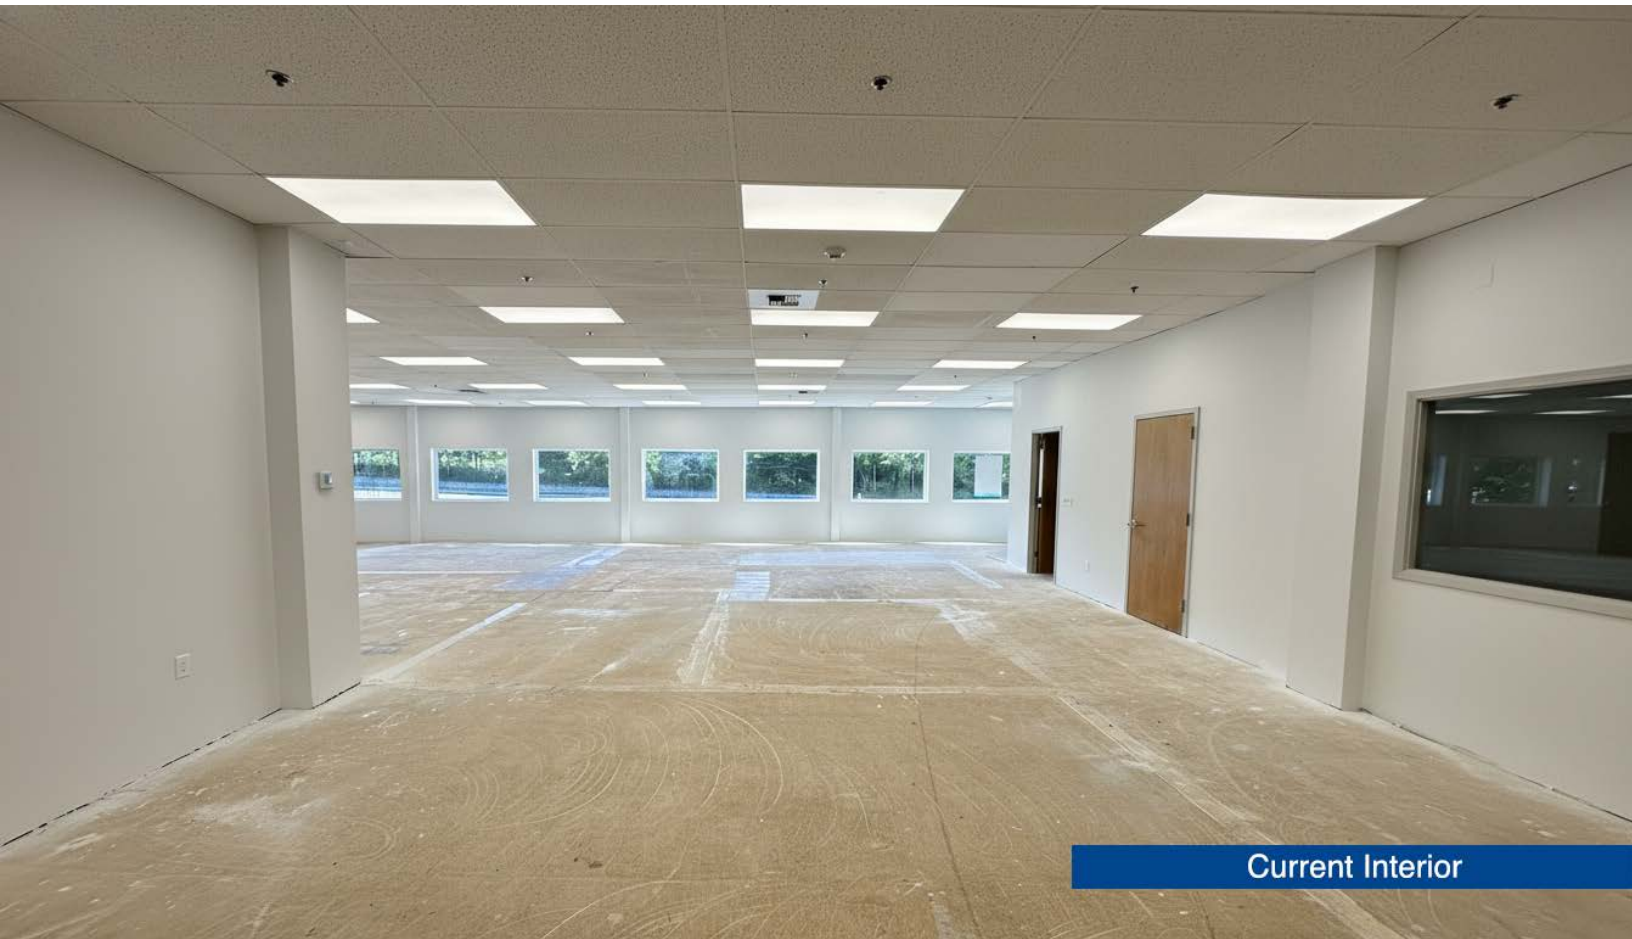


Current Interior

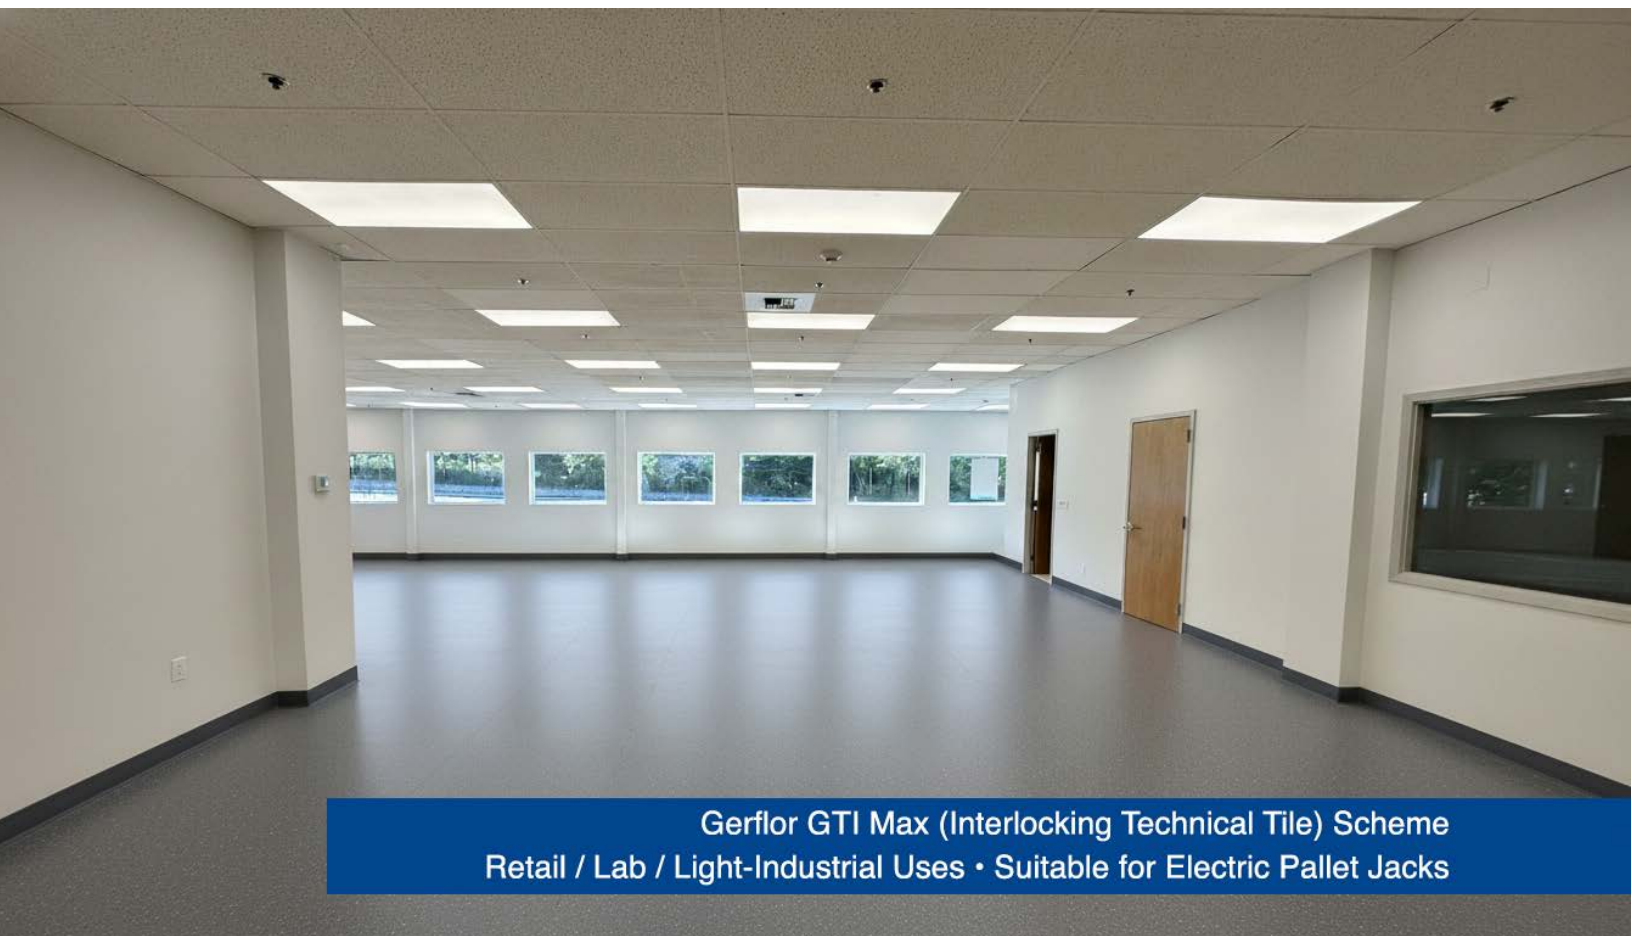


Gerflor GTI Max (Interlocking Technical Tile) Scheme  
Retail / Lab / Light-Industrial Uses • Suitable for Electric Pallet Jacks



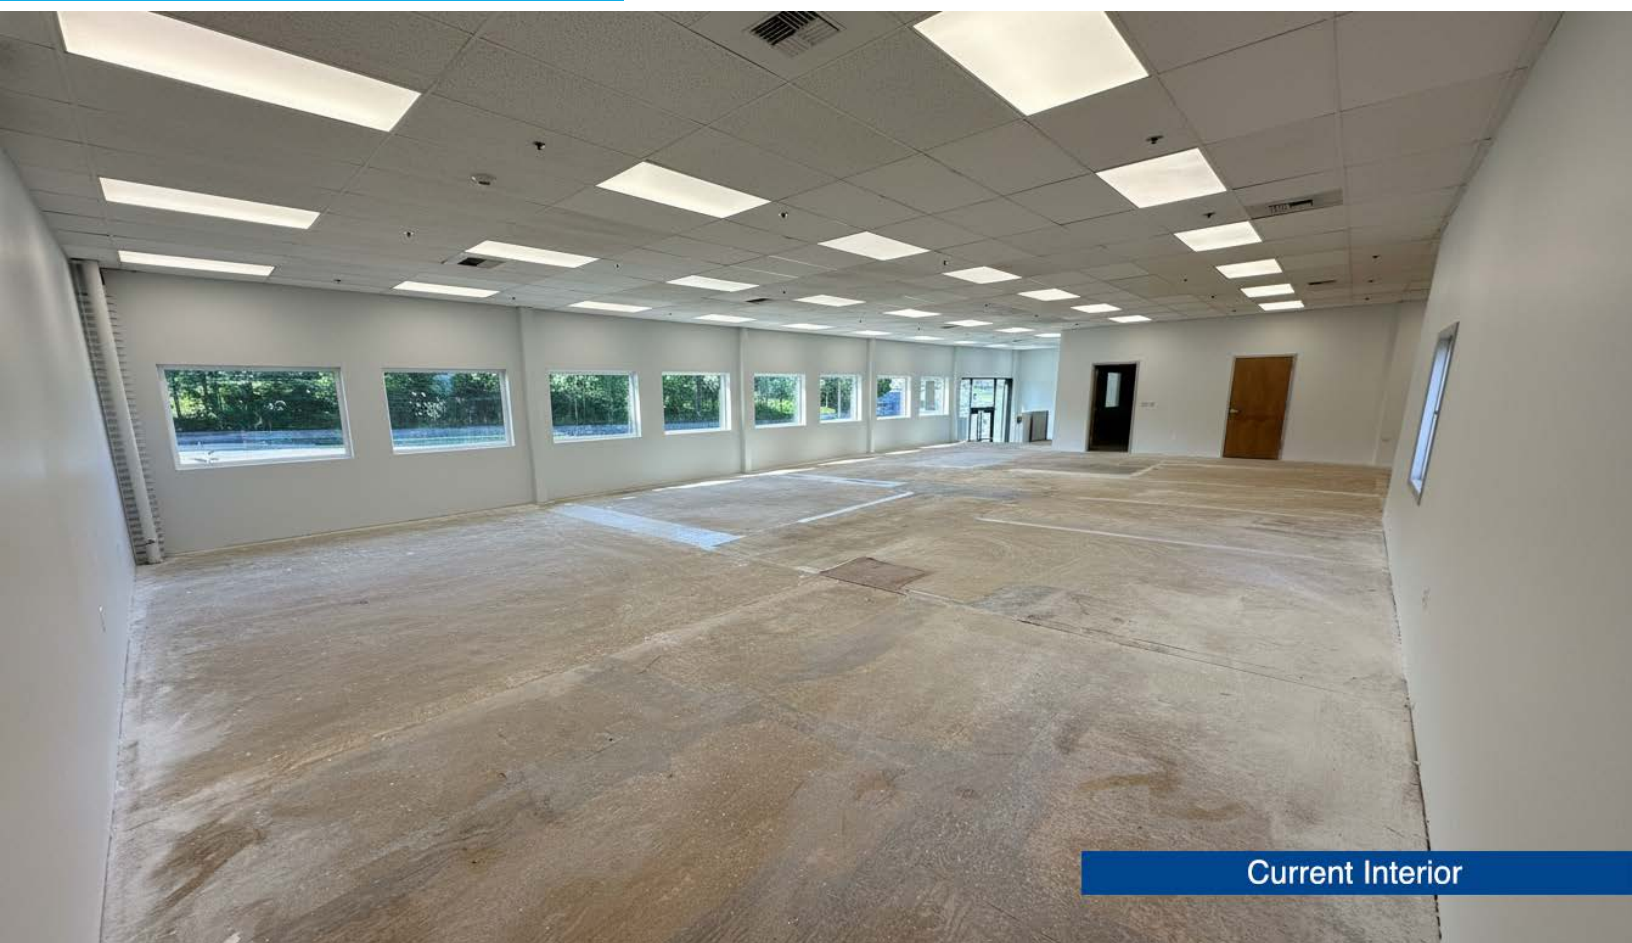

Current Interior

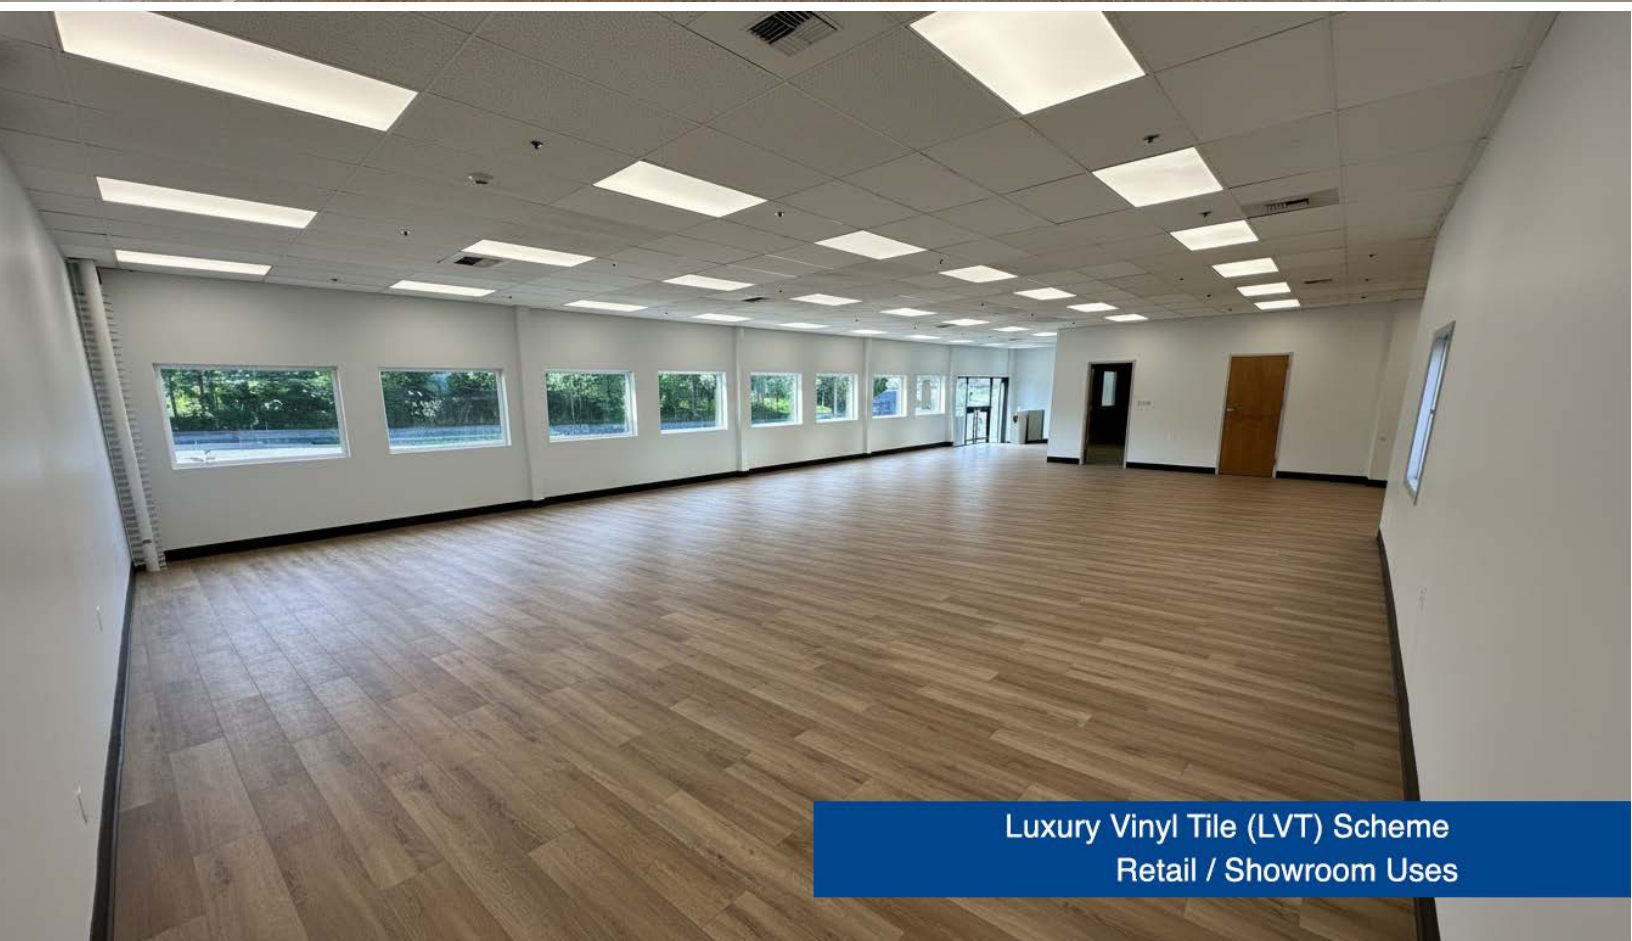

Luxury Vinyl Tile (LVT) Scheme  
Retail / Showroom Uses





Current Interior



Carpet Scheme  
Office Use







1313 E 3rd Ave | For Lease



#### Demographics

1 Mile

3 Mile

5 Mile

#### Population

2022 Estimated

10,938

70,069

158,400

2027 Projected

10,734

69,541

156,762

#### Median HH Income

2022 Estimated

\$46,148

\$57,957

\$70,331

2027 Projected

\$49,710

\$63,263

\$77,251

#### Average HH Income

2022 Estimated

\$49,710

\$63,263

\$77,251

2027 Projected

\$72,944

\$98,237

\$110,410



#### Colliers

2600 Cordova St., Suite 205  
Anchorage, AK 99503  
Main: +1 907 561 5155  
colliers.com

#### Contact:

**Elisha Martin**  
+1 907 561 5155  
elisha.martin@colliers.com

#### Cason Martin

+1 907 903 8821  
cason.martin@colliers.com



## ALASKA REAL ESTATE COMMISSION CONSUMER DISCLOSURE

This Consumer Disclosure, as required by law, provides you with an outline of the duties of a real estate licensee (licensee). This document is not a contract. By signing this document you are simply acknowledging that you have read the information herein provided and understand the relationship between you, as a consumer, and a licensee. (AS 08.88.600 – 08.88.695)

There are different types of relationships between a consumer and a licensee. Following is a list of such relationships created by law:

### Specific Assistance

The licensee does not represent you. Rather the licensee is simply responding to your request for information. And, the licensee may "represent" another party in the transaction while providing you with specific assistance.

***Unless you and the licensee agree otherwise, information you provide the licensee is not confidential.***

Duties **owed** to a consumer by a licensee providing specific assistance include:

- a. Exercise of reasonable skill and care;
- b. Honest and good faith dealing;
- c. Timely presentation of all written communications;
- d. Disclosing all material information known by a licensee regarding the physical condition of a property; and
- e. Timely accounting of all money and property received by a licensee.

### Representation

The licensee represents only one consumer unless otherwise agreed to in writing by all consumers in a transaction.

Duties **owed** by a licensee when representing a consumer include:

- a. Duties owed by a licensee providing specific assistance as described above;
- b. Not intentionally take actions which are adverse or detrimental to a consumer;
- c. Timely disclosure of conflicts of interest to a consumer;
- d. Advising a consumer to seek independent expert advice if a matter is outside the expertise of a licensee;
- e. Not disclosing consumer confidential information during or after representation without written consent of the consumer unless required by law; and
- f. Making a good faith and continuous effort to accomplish a consumer's real estate objective(s).

### Neutral Licensee

A neutral licensee is a licensee that provides specific assistance to both consumers in a real estate transaction but does not "represent" either consumer. A neutral licensee must, prior to providing specific assistance to such consumers, secure a Waiver of Right to be Represented (form 08-4212) signed by both consumers.

Duties **owed** by a neutral licensee include:

- a. Duties owed by a licensee providing specific assistance as described above;
- b. Not intentionally taking actions which are adverse or detrimental to a consumer;
- c. Timely disclosure of conflicts of interest to both consumers for whom the licensee is providing specific assistance;
- d. If a matter is outside the expertise of a licensee, advise a consumer to seek independent expert advice;
- e. Not disclosing consumer confidential information during or after representation without written consent of the consumer unless required by law; and
- f. Not disclosing the terms or the amount of money a consumer is willing to pay or accept for a property if different than what a consumer has offered or accepted for a property.

If authorized by the consumers, the neutral licensee may analyze and provide information on the merits of a property or transaction, discuss price terms and conditions that might be offered or accepted, and suggest compromise solutions to assist



consumers in reaching an agreement.

### Designated Licensee

In a real estate company, a broker may designate one licensee to represent or provide specific assistance to a consumer and another licensee in the same office to represent or provide specific assistance to another consumer in the same transaction.

### **ACKNOWLEDGEMENT:**

I/We, \_\_\_\_\_ have read the information provided in this Alaska Real Estate  
(print consumer's name(s))

Consumer Disclosure and understand the different types of relationships I/we may have with a real estate licensee. I/

We understand that Elisha Martin of Colliers International will be working with me/us under the relationship(s)  
(licensee name) (brokerage name)  
selected below.

\_\_\_\_\_ **Specific assistance without representation.**

**XX** **Representing the Seller/Lessor only.** (may provide specific assistance to Buyer/Lessee)  
(Initial)

\_\_\_\_\_ **Representing the Buyer/Lessee only.** (may provide specific assistance to Seller/Lessor)

\_\_\_\_\_ **Neutral Licensee.** (must attach Waiver of Right to be Represented, form 08-4212)

Date: \_\_\_\_\_ Signature: Elisha J. Martin  
Elisha Martin

Date: \_\_\_\_\_ Signature: \_\_\_\_\_

Date: \_\_\_\_\_ Signature: \_\_\_\_\_  
(Consumer)

Date: \_\_\_\_\_ Signature: \_\_\_\_\_  
(Consumer)

**THIS CONSUMER DISCLOSURE IS NOT A CONTRACT**