


1	Equipment List
2	4' x 24" Salvage Floor
3	Dishwasher
4	9' Salvage Steel Table
5	9' Salvage Steel Table
6	9' Salvage Steel Table
7	9' x 24" Salvage Steel Table
8	White Floor
9	Dish Storage
10	Hot Machine
11	Shelving
12	Employee Bathroom
13	Pass Through w/ Salvage Steel Shelf
14	Coffee Maker
15	Knock Ups
16	Pot Sink
17	Hand Sink
18	Recessed Hood
19	Waffle Cooker
20	Pop Sink
21	Pot Sink
22	Background Prep Table
23	Dish Shelving on vehicle
24	3/4" Top Tray Grill on Salvage Steel Table
25	3/4" Top Tray Grill on Salvage Steel Table
26	Waffle Cooker
27	4 Panzer Stove with Oven
28	Tra Station
29	Cash Wrap
30	Blow Cooker on Salvage Steel Table
31	Deep Fryer
32	Dish Wash Shelf above
33	Dish Wash Storage on vehicle
34	Hot Oven
35	Waffle Fryer

-o- White is kitchen area with new cosmetic tile  
 -o- Black wall under hood in kitchen area  
 -o- All other walls to be painted  
 -o- Floor to be in new quarry tile.

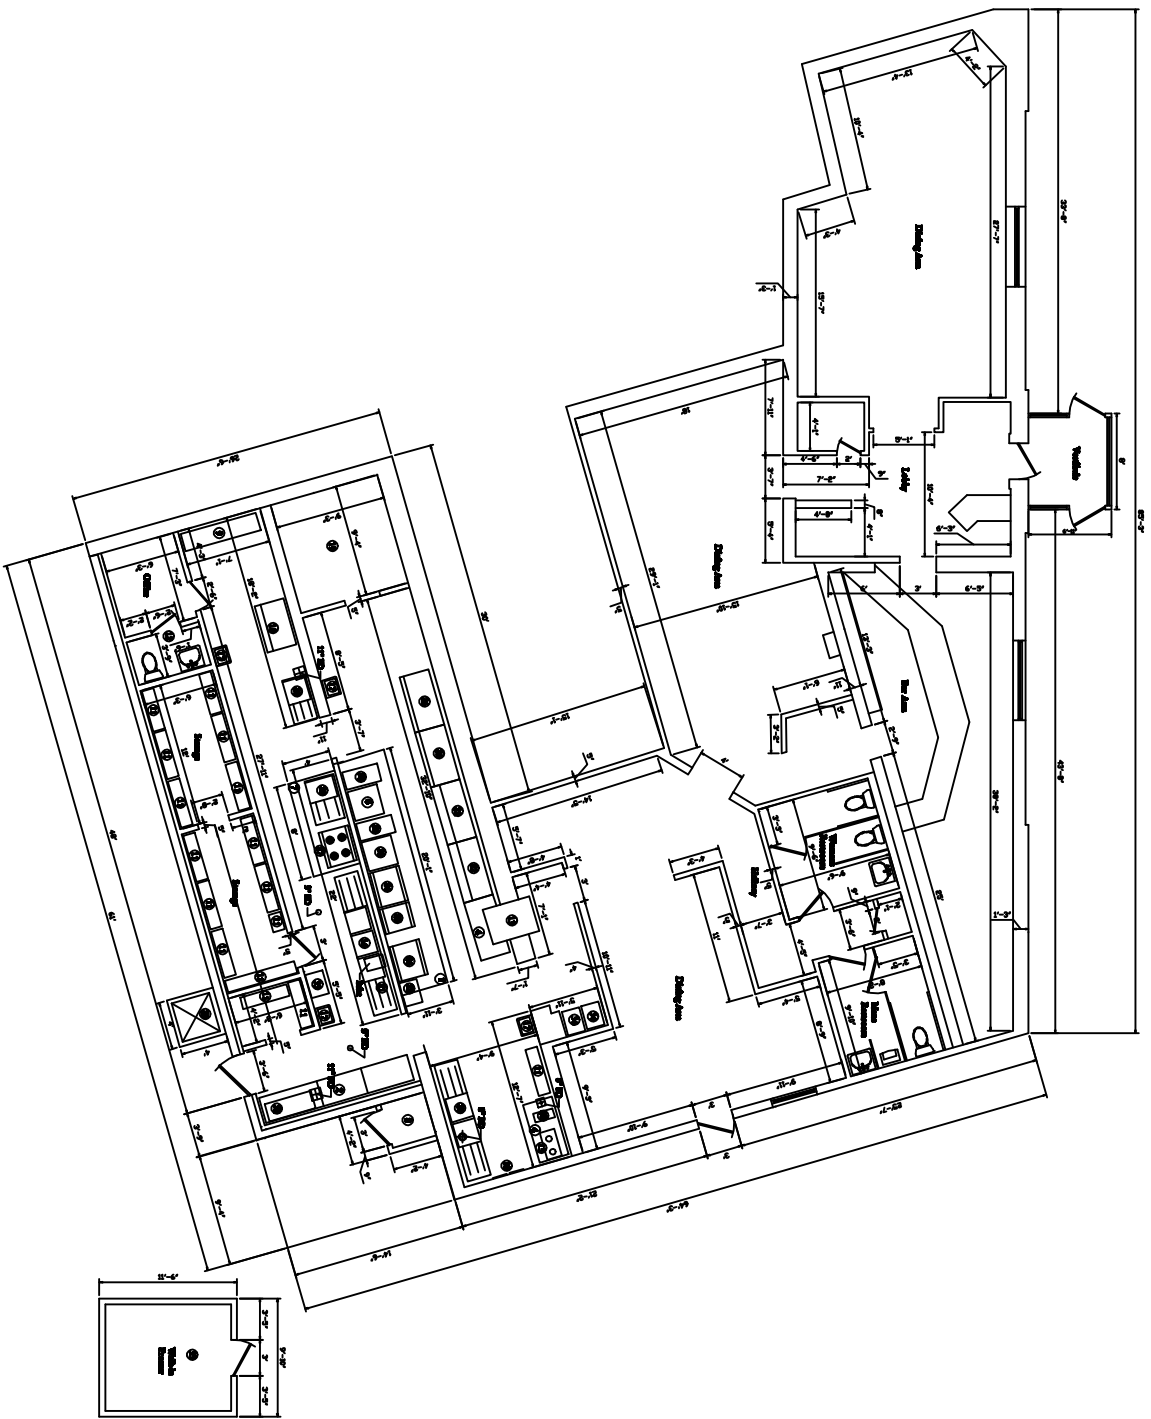

Equipment Floor Plan

**815 Spring Garden Street**  
 Scale: 1/16" = 1'-0"  
 Square Foot: 4484.92