


1 FLOOR PLAN  
3/32" = 1'-0"

Room #	Room Name	Wall Part	Windows	Ceiling	Lighting	Floor	Base	Partition	Finishes				Notes	
									Cabinet	Tops	Fixture	Facet		
101	SW Online Grey	N/A	USG 2310 Radar White Z4	LED FP	383 Tvoli	28 medium grey	N/A	Maple Sienna	Jamocho Granite	SS	SN	N/A	WHITE	*Wall paint is to be flat
102	SW Online Grey	N/A	USG 2310 Radar White Z4	LED FP	Pentz 2935 4k	28 medium grey	N/A	N/A	N/A	N/A	N/A	N/A	WHITE	*Wall paint is to be flat
103	SW Online Grey	N/A	USG 2310 Radar White Z4	LED FP	N/A	N/A	N/A	N/A	N/A	N/A	N/A	N/A	WHITE	*Wall paint is to be flat
104	SW Online Grey	W3	USG 2310 Radar White Z4	LED FP	Pentz 2935 4k	28 medium grey	N/A	N/A	N/A	N/A	N/A	N/A	WHITE	*Wall paint is to be flat
105	SW Online Grey	W4	USG 2310 Radar White Z4	LED FP	Pentz 2935 4k	28 medium grey	N/A	N/A	N/A	N/A	N/A	N/A	WHITE	*Wall paint is to be flat
106	SW Online Grey	W5	USG 2310 Radar White Z4	LED FP	Pentz 2935 4k	28 medium grey	N/A	N/A	N/A	N/A	N/A	N/A	WHITE	*Wall paint is to be flat
107	SW Online Grey	W6	USG 2310 Radar White Z4	LED FP	Pentz 2935 4k	28 medium grey	N/A	N/A	N/A	N/A	N/A	N/A	WHITE	*Wall paint is to be flat
108	SW Online Grey	W7	USG 2310 Radar White Z4	LED FP	Pentz 2935 4k	28 medium grey	N/A	N/A	N/A	N/A	N/A	N/A	WHITE	*Wall paint is to be flat
109	SW Online Grey	W8	USG 2310 Radar White Z4	LED FP	N/A	N/A	N/A	N/A	N/A	N/A	N/A	N/A	WHITE	*Wall paint is to be flat
110	SW Online Grey	W9	USG 2310 Radar White Z4	LED FP	N/A	N/A	N/A	N/A	N/A	N/A	N/A	N/A	WHITE	*Wall paint is to be flat
111	SW Online Grey	N/A	USG 2310 Radar White Z4	LED FP	N/A	N/A	N/A	N/A	N/A	N/A	N/A	N/A	WHITE	*Wall paint is to be flat
112	SW Online Grey	W10	USG 2310 Radar White Z4	LED FP	N/A	N/A	N/A	N/A	N/A	N/A	N/A	N/A	WHITE	*Wall paint is to be flat
113	SW Online Grey	N/A	USG 2310 Radar White Z4	LED FP	N/A	N/A	N/A	N/A	N/A	N/A	N/A	N/A	WHITE	*Wall paint is to be flat
114	SW Online Grey	N/A	USG 2310 Radar White Z4	LED FP	N/A	N/A	N/A	N/A	N/A	N/A	N/A	N/A	WHITE	*Wall paint is to be flat
115	SW Online Grey	N/A	USG 2310 Radar White Z4	LED FP	N/A	N/A	N/A	Maple Sienna	Jamocho Granite	SS	SN	N/A	WHITE	*Wall paint is to be flat
116	SW Online Grey	N/A	USG 2310 Radar White Z4	LED FP	N/A	N/A	N/A	N/A	N/A	N/A	N/A	N/A	WHITE	*Wall paint is to be flat
117	SW Online Grey	N/A	USG 2310 Radar White Z4	LED FP	N/A	N/A	YES	N/A	N/A	White	SN	SN	WHITE	*Wall paint is to be flat
118	SW Online Grey	N/A	USG 2310 Radar White Z4	LED FP	N/A	N/A	YES	N/A	N/A	White	SN	SN	WHITE	*Wall paint is to be flat
119	SW Online Grey	N/A	USG 2310 Radar White Z4	LED FP	N/A	N/A	N/A	N/A	N/A	White	SN	SN	WHITE	*Wall paint is to be flat
120	SW Online Grey	N/A	USG 2310 Radar White Z4	LED FP	N/A	N/A	N/A	N/A	N/A	N/A	N/A	N/A	WHITE	*Wall paint is to be flat
121	SW Online Grey	N/A	USG 2310 Radar White Z4	LED FP	N/A	N/A	N/A	N/A	N/A	N/A	N/A	N/A	WHITE	*Wall paint is to be flat



Room Number	Room Name	Size	Material	Color	Style	Glass	Trim	Material	Color	Head	Jamb	Throat	Fire Rating	HW set	HW Color	HW Style	Color	Size	Closure	W/2 List	Hand	Notes
A1	Existing	3070	Steel	White	OHD	Half	N/A	Steel	White	N/A	N/A	N/A	N/A	N/A	N/A	N/A	N/A	N/A	N/A	Yes	LH	
A2	Existing	3070	Alum	White	OHD	Full	N/A	Alum	White	N/A	N/A	N/A	N/A	N/A	N/A	N/A	N/A	N/A	N/A	Yes	RH	
A3	Existing	3070	Steel	White	OHD	N/A	N/A	Steel	White	N/A	N/A	N/A	N/A	N/A	N/A	N/A	N/A	N/A	N/A	Yes	RH	
A4	116	3060	Wood	SW Tin Lizzie	Cambridge	N/A	W361-FJ	Wood	SW Tin Lizzie	P	P	P	N/A	Pass	S/N	Lever	S/N	3.5"	N/A	N/A	RH	Door/Trim to be semi-gloss
A5	117	3060	Wood	SW Tin Lizzie	Cambridge	N/A	W361-FJ	Wood	SW Tin Lizzie	P	P	P	N/A	Pass	S/N	Lever	S/N	3.5"	N/A	N/A	RH	Door/Trim to be semi-gloss
A6	118	3060	Wood	SW Tin Lizzie	Cambridge	N/A	W361-FJ	Wood	SW Tin Lizzie	P	P	P	N/A	Pass	S/N	Lever	S/N	3.5"	N/A	N/A	RH	Door/Trim to be semi-gloss
A7	119	3060	Wood	SW Tin Lizzie	Cambridge	N/A	W361-FJ	Wood	SW Tin Lizzie	P	P	P	N/A	Pass	S/N	Lever	S/N	3.5"	N/A	N/A	RH	Door/Trim to be semi-gloss
A8	120	3060	Wood	SW Tin Lizzie	Cambridge	N/A	W361-FJ	Wood	SW Tin Lizzie	P	P	P	N/A	Pass	S/N	Lever	S/N	3.5"	N/A	N/A	RH	Door/Trim to be semi-gloss
A9	121	3060	Wood	SW Tin Lizzie	Cambridge	N/A	W361-FJ	Wood	SW Tin Lizzie	P	P	P	N/A	Pass	S/N	Lever	S/N	3.5"	N/A	N/A	RH	Door/Trim to be semi-gloss
A10	Existing	8x9	Steel	White	OHD	N/A	N/A	Steel	White	N/A	N/A	N/A	N/A	N/A	N/A	N/A	N/A	N/A	N/A	N/A	N/A	
A11	Existing	8x9	Steel	White	OHD	N/A	N/A	Steel	White	N/A	N/A	N/A	N/A	N/A	N/A	N/A	N/A	N/A	N/A	N/A	N/A	
A12	Existing	8x9	Steel	White	OHD	N/A	N/A	Steel	White	N/A	N/A	N/A	N/A	N/A	N/A	N/A	N/A	N/A	N/A	N/A	N/A	
A13	Existing	8x7	Steel	White	OHD	N/A	N/A	Steel	White	N/A	N/A	N/A	N/A	N/A	N/A	N/A	N/A	N/A	N/A	N/A	N/A	
A14	Existing	10x18	Steel	White	OHD	N/A	N/A	Steel	White	N/A	N/A	N/A	N/A	N/A	N/A	N/A	N/A	N/A	N/A	N/A	N/A	
A15	Existing	10x10	Steel	White	OHD	N/A	N/A	Steel	White	N/A	N/A	N/A	N/A	N/A	N/A	N/A	N/A	N/A	N/A	N/A	N/A	
A16	Existing	10x10	Steel	White	OHD	N/A	N/A	Steel	White	N/A	N/A	N/A	N/A	N/A	N/A	N/A	N/A	N/A	N/A	N/A	N/A	

Room Number	Room Name	Size	Material	Color	Style	Glass	Trim	Material	Color	Head	Jamb	Throat	Fire Rating	HW set	HW Color	HW Style	Color	Size	Closure	W/2 List	Hand	Notes
A17	101	2068	HC WOOD	SW Tin Lizzie	Cambridge	N/A	W361-FJ	WOOD	SW Tin Lizzie	P	P	P	N/A	Pass	S/N	Lever	S/N	3.5"	N/A	N/A	Pair	Door/Trim to be semi-gloss
A18	102	3068	HC WOOD	SW Tin Lizzie	Cambridge	N/A	W361-FJ	WOOD	SW Tin Lizzie	P	P	P	N/A	Pass	S/N	Lever	S/N	3.5"	N/A	N/A	LH	Door/Trim to be semi-gloss
A19	103	3068	HC WOOD	SW Tin Lizzie	Cambridge	N/A	W361-FJ	WOOD	SW Tin Lizzie	P	P	P	N/A	Pass	S/N	Lever	S/N	3.5"	N/A	N/A	LH	Door/Trim to be semi-gloss
A20	104	3068	HC WOOD	SW Tin Lizzie	Cambridge	N/A	W361-FJ	WOOD	SW Tin Lizzie	P	P	P	N/A	Pass	S/N	Lever	S/N	3.5"	N/A	N/A	RH	Door/Trim to be semi-gloss
A21	105	3068	HC WOOD	SW Tin Lizzie	Cambridge	N/A	W361-FJ	WOOD	SW Tin Lizzie	P	P	P	N/A	Pass	S/N	Lever	S/N	3.5"	N/A	N/A	RH	Door/Trim to be semi-gloss
A22	106	3068	HC WOOD	SW Tin Lizzie	Cambridge	N/A	W361-FJ	WOOD	SW Tin Lizzie	P	P	P	N/A	Pass	S/N	Lever	S/N	3.5"	N/A	N/A	LH	Door/Trim to be semi-gloss
A23	107	3068	HC WOOD	SW Tin Lizzie	Cambridge	N/A	W361-FJ	WOOD	SW Tin Lizzie	P	P	P	N/A	Pass	S/N	Lever	S/N	3.5"	N/A	N/A	RH	Door/Trim to be semi-gloss
A24	108	3068	HC WOOD	SW Tin Lizzie	Cambridge	N/A	W361-FJ	WOOD	SW Tin Lizzie	P	P	P	N/A	Pass	S/N	Lever	S/N	3.5"	N/A	N/A	LH	Door/Trim to be semi-gloss
A25	109	3068	HC WOOD	SW Tin Lizzie	Cambridge	N/A	W361-FJ	WOOD	SW Tin Lizzie	P	P	P	N/A	Pass	S/N	Lever	S/N	3.5"	N/A	N/A	LH	Door/Trim to be semi-gloss
A26	109	2068	HC WOOD	SW Tin Lizzie	Cambridge	N/A	W361-FJ	WOOD	SW Tin Lizzie	P	P	P	N/A	Pass	S/N	Lever	S/N	3.5"	N/A	N/A	Pair	Door/Trim to be semi-gloss
A27	110	3068	HC WOOD	SW Tin Lizzie	Cambridge	N/A	W361-FJ	WOOD	SW Tin Lizzie	P	P	P	N/A	Pass	S/N	Lever	S/N	3.5"	N/A	N/A	RH	Door/Trim to be semi-gloss
A28	110	3068	HC WOOD	SW Tin Lizzie	Cambridge	N/A	W361-FJ	WOOD	SW Tin Lizzie	P	P	P	N/A	Pass	S/N	Lever	S/N	3.5"	N/A	N/A	LH	Door/Trim to be semi-gloss
A29	111	3068	HC WOOD	SW Tin Lizzie	Cambridge	N/A	W361-FJ	WOOD	SW Tin Lizzie	P	P	P	N/A	Pass	S/N	Lever	S/N	3.5"	N/A	N/A	LH	Door/Trim to be semi-gloss
A30	112	4060	HC WOOD	SW Tin Lizzie	Cambridge	N/A	W361-FJ	WOOD	SW Tin Lizzie	P	P	P	N/A	Pass	S/N	Lever	S/N	3.5"	N/A	N/A	RH	Door/Trim to be semi-gloss
A31	113	3068	HC WOOD	SW Tin Lizzie	Cambridge	N/A	W361-FJ	WOOD	SW Tin Lizzie	P	P	P	N/A	Pass	S/N	Lever	S/N	3.5"	N/A	N/A	RH	Door/Trim to be semi-gloss
A32	109	2068	HC WOOD	SW Tin Lizzie	Cambridge	N/A	W361-FJ	WOOD	SW Tin Lizzie	P	P	P	N/A	Pass	S/N	Lever	S/N	3.5"	N/A	N/A	Pair	Door/Trim to be semi-gloss
A33	110	2068	HC WOOD	SW Tin Lizzie	Cambridge	N/A	W361-FJ	WOOD	SW Tin Lizzie	P	P	P	N/A	Pass	S/N	Lever	S/N	3.5"	N/A	N/A	Pair	Door/Trim to be semi-gloss
A34	113	6x10	Steel	White	OHD	N/A	N/A	ALUM	WHITE	N/A	N/A	N/A	N/A	N/A	N/A	N/A	N/A	N/A	N/A	N/A	N/A	
A35	111	6x10	Steel	White	OHD	N/A	N/A	ALUM	WHITE	N/A	N/A	N/A	N/A	N/A	N/A	N/A	N/A	N/A	N/A	N/A	N/A	
A36	115	3068	HC WOOD	SW Tin Lizzie	Cambridge	N/A	W361-FJ	WOOD	SW Tin Lizzie	P	P	P	N/A	Pass	S/N	Lever	S/N	3.5"	N/A	N/A	LH	Door/Trim to be semi-gloss

DOOR SCHEDULE:

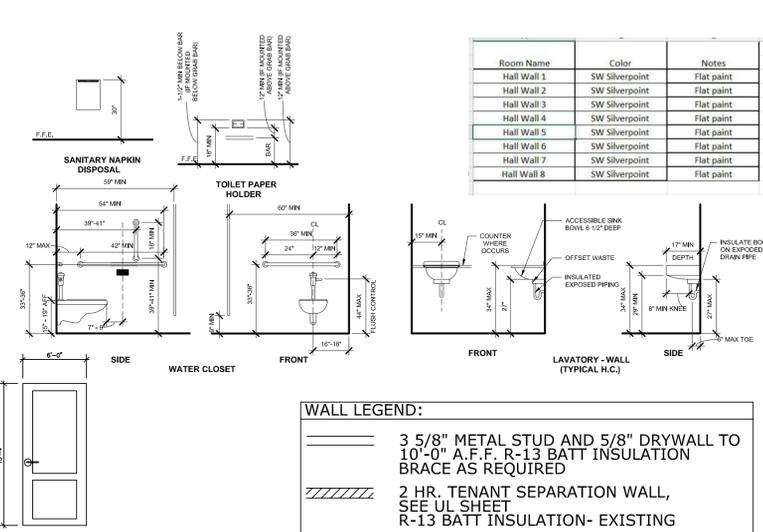

DOOR ELEVATIONS:  
 DOOR NOTES:  
 ALL DOORS TO BE RESIDENTIAL TYPE PRE-HUNG MONROE  
 ALL DOOR HARDWARE TO BE GRADE 2 RESIDENTIAL TYPE WITH LEVER HANDLE

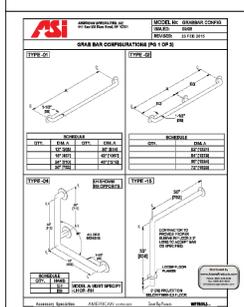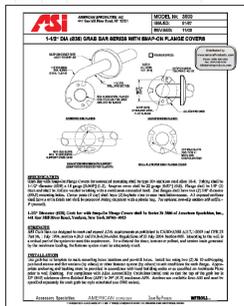

332 Azalea Drive  
 Panama City Beach  
 Florida 32413  
 423.509.1681 T  
 kevin@kevingoins.com Email  
 www.kevingoins.com Website



Kevin C. Goins  
 ARCHITECT, AIA

831-A PARK AVENUE  
 HEARTLAND WATER TECHNOLOGY- TENANT INFILL  
 -13TH CIVIL DISTRICT  
 Rutherford County, Tennessee

REVISION: 1 ADA COMPLIANCE  
 REVISION:  
 DATE: 09.01.2022  
 DRAWN BY: kcg  
 CHECKED BY: kcg  
 Project Number: 2004  
 SHEET TITLE: Floor Plan

A1-0