


PROJECT:
FRANKLIN BUSINESS PARK

ADDRESS:
2206 FRANKLIN DR,
MESQUITE, TX, 75150

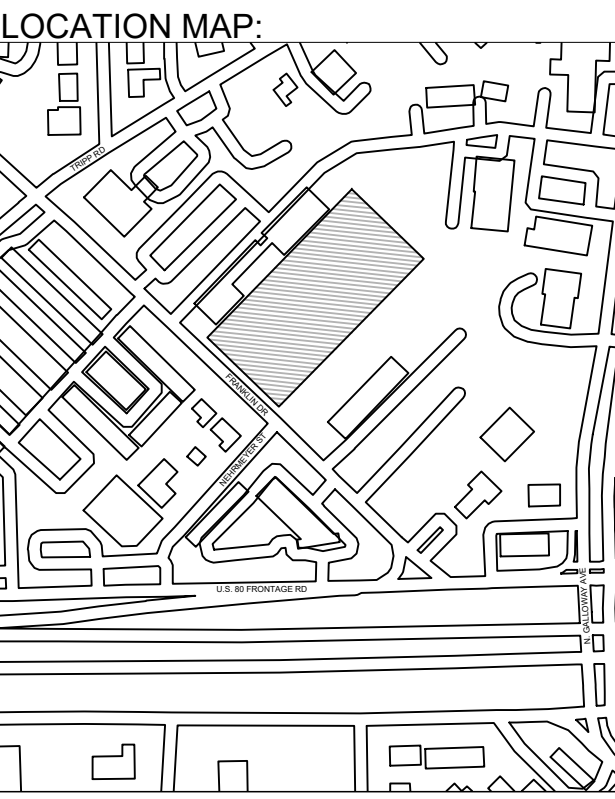

LEGEND:

-
-
-
-

GENERAL NOTES:

-
-
-
-

REV	DATE	NOTES
0		
1		
2		
3		
4		

TITLE: B, FLOOR PLAN

DATE: 12/16/2025


REV: 0

SCALE: 3/32" = 1' 0"

SHEET #:

SHEET: BLDG 2

A00

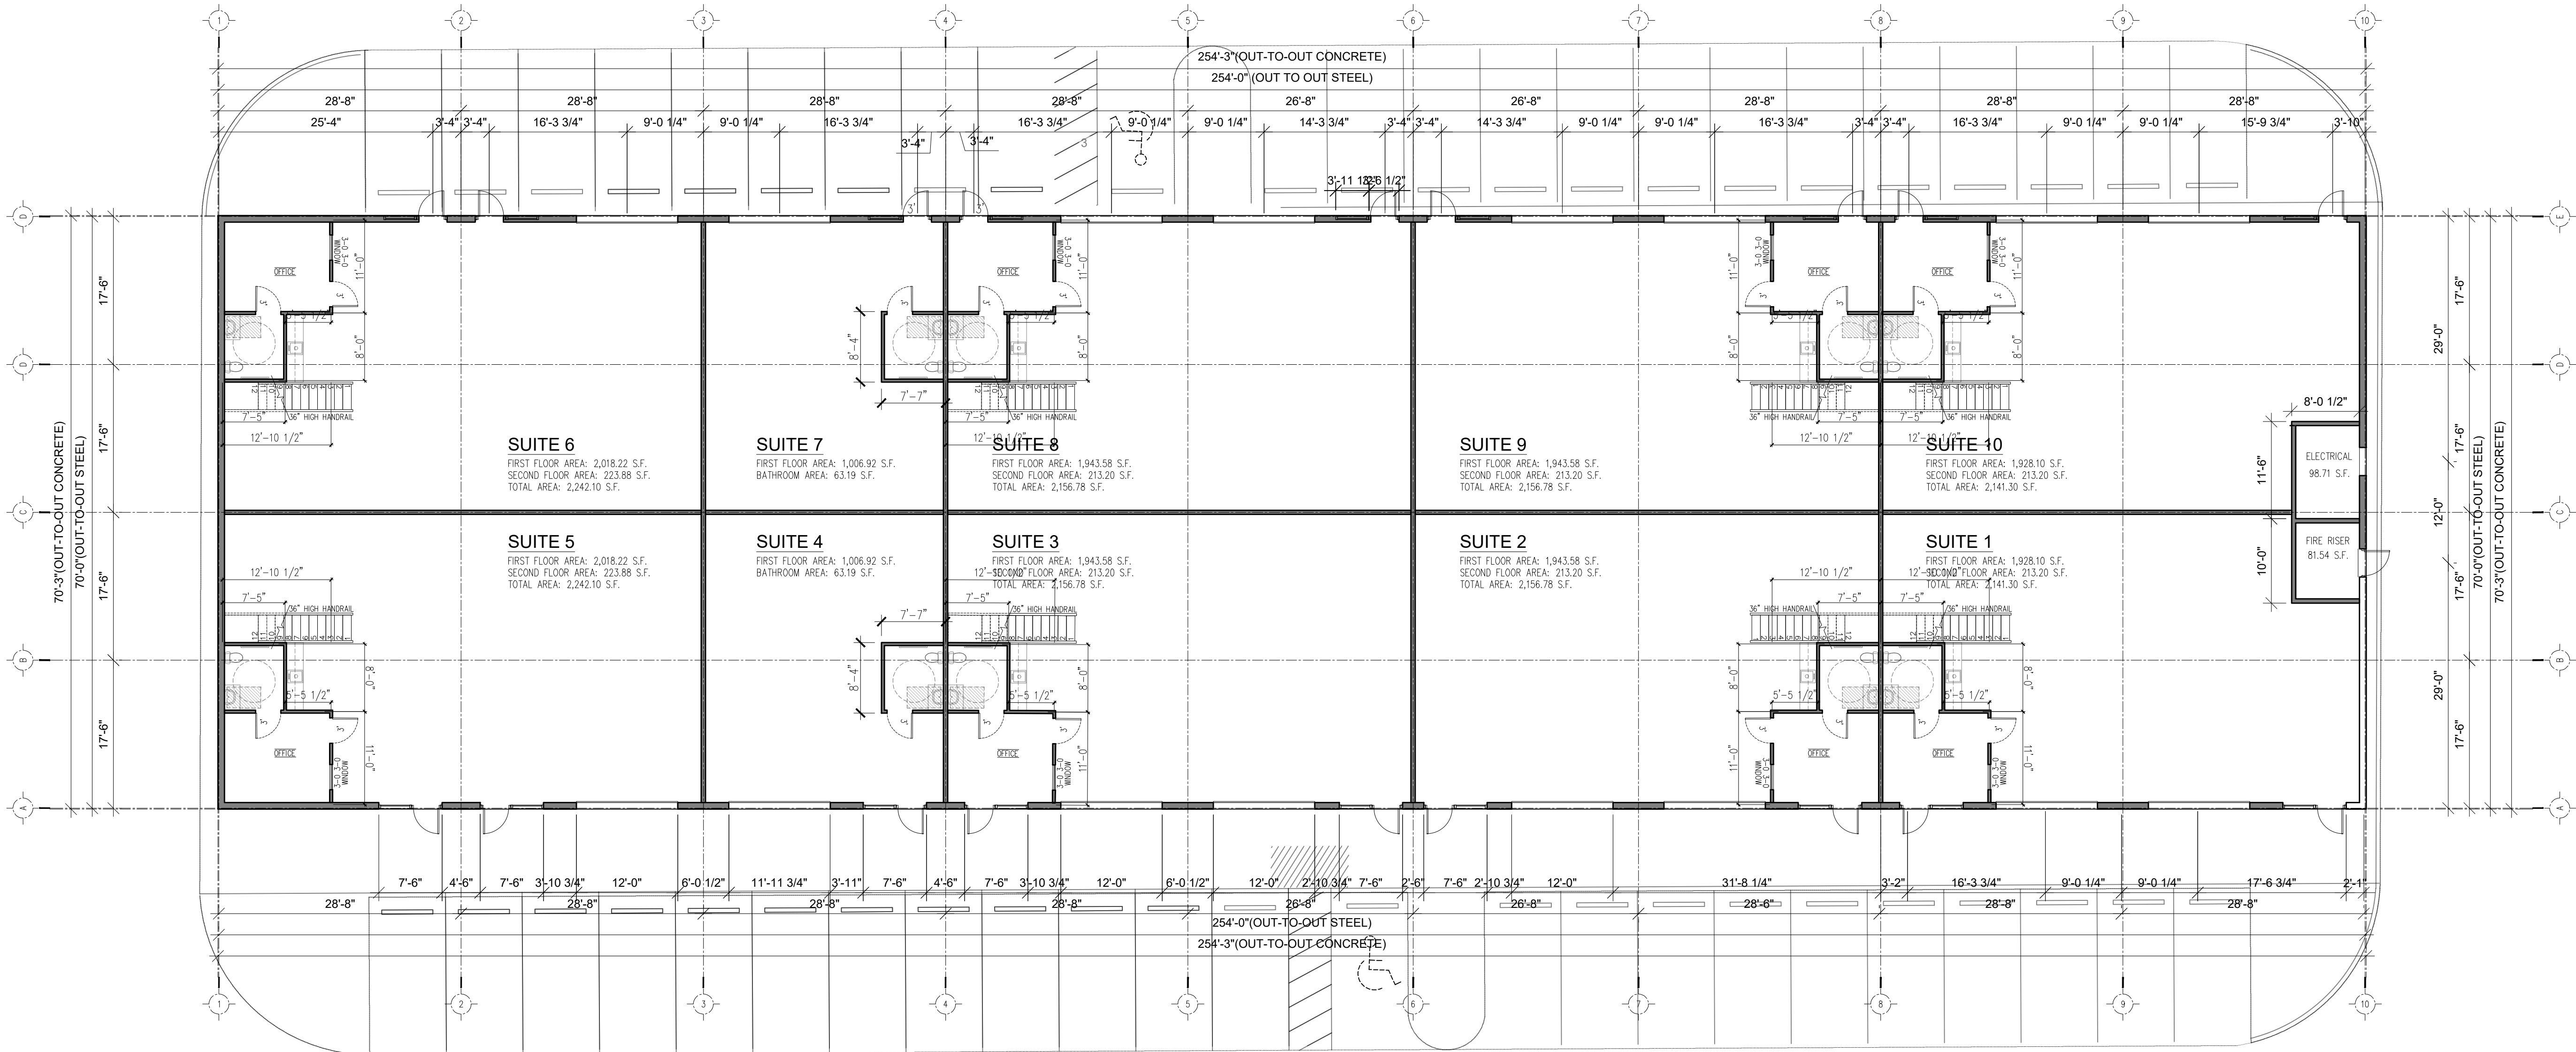

1 BLDG 2 2206 FRANKLIN - FLOOR PLAN
3/32"=1'0" 17,861.06 s.f.

24' FIRELANE