

**705 SCHOENHAAR DR.
WEST BEND, WI 53090**

**BRAND NEW
INDUSTRIAL FLEX SPACE
FOR LEASE**

2,714 - 5,160 SF Units

(4) Four Brand New Drive-in Doors and many other improvements!



Brian Parrish, MBA, SIOR
President & CEO
brian@paradigmre.com

Matt Friedman
Vice President & Partner
matt@paradigmre.com

(262) 717 - 5151
PARADIGMre.com
11649 N Port Washington Rd. | Suite 200
Mequon, WI 53092



HIGHLIGHTS

- Max. Contiguous: 15,660 SF
- Min. Divisible: 2,714 SF
- *Entire Building Remodeled in 2023!*



LEASE RATE: \$9.25 - \$11.00 / SF (MG) Modified Gross


PROPERTY FEATURES

BUILDING SIZE	15,660 SF
MIN. DIVISIBLE	2,714 SF
OFFICE	1,911 SF
LAND SIZE	2.01 Acres
YEAR RENOVATED	2023
ZONING TYPE	M-2 Heavy Industrial
POWER	Single Phase 100 amp 120/240 (separately metered units)
PARKING SPACES	Ample
DRIVE IN DOORS	(4) Four: 12'x10' to 12'x14'
BATHROOMS	(1) One per unit (some shared)
LIGHTING	New - LED
HVAC	Office: Forced Air Warehouse: Gas Modines



*Disclosure: Broker affiliated with new ownership
Property Features | Industrial Flex Space for Lease*



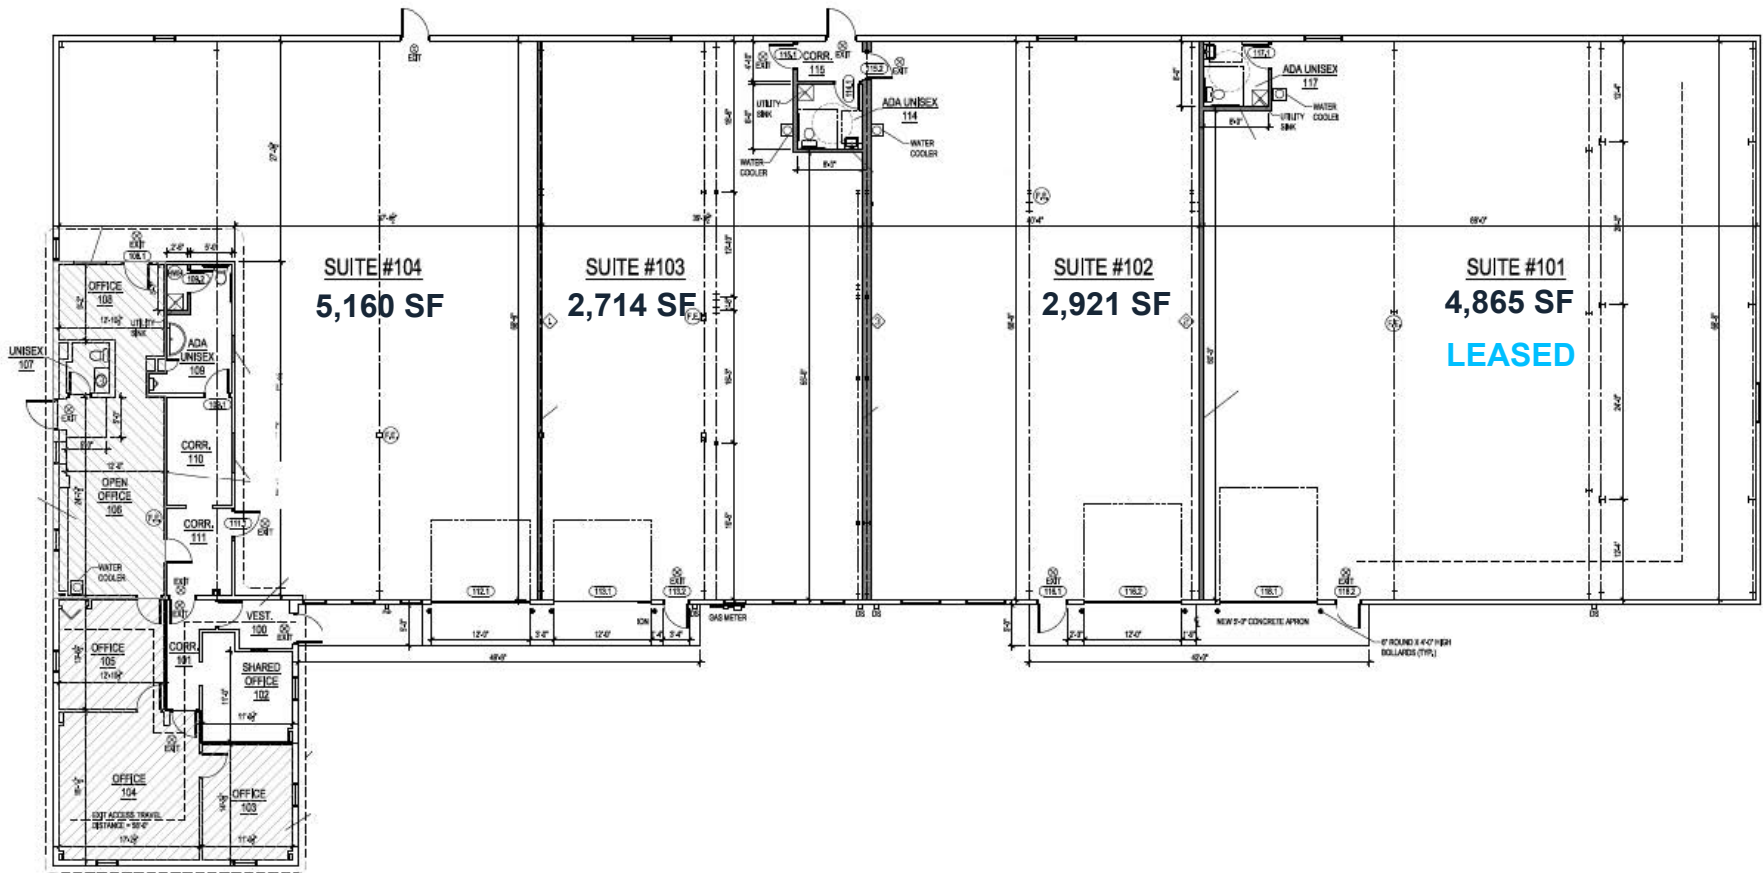

PROPOSED FIRST FLOOR PLAN


SCALE: 1/8" = 1'-0"



Suite	Size	Est. Gross Rent (Monthly*)	Rent Per SF (Annual)	Lease Type*	Notes
Unit 104	5,160 SF	\$3,978	\$9.25	MG	Clear Height: 10'1/2" - 11' 12'x10' drive-in door 1,911 SF office
Unit 103	2,714 SF	\$2,262	\$10.00	MG	Clear Height: 10'1/2" - 11' 12'x10' drive-in door
Unit 102	2,921 SF	\$2,678	\$11.00	MG	Clear Height: 13' - 15' 12'x12' drive-in door
LEASED Unit 101	4,865 SF				Clear Height: 13'8" - 16'1" - 20' 12'x14' drive-in door

* Lease rate is modified gross inclusive of operating expenses. Excludes utilities.



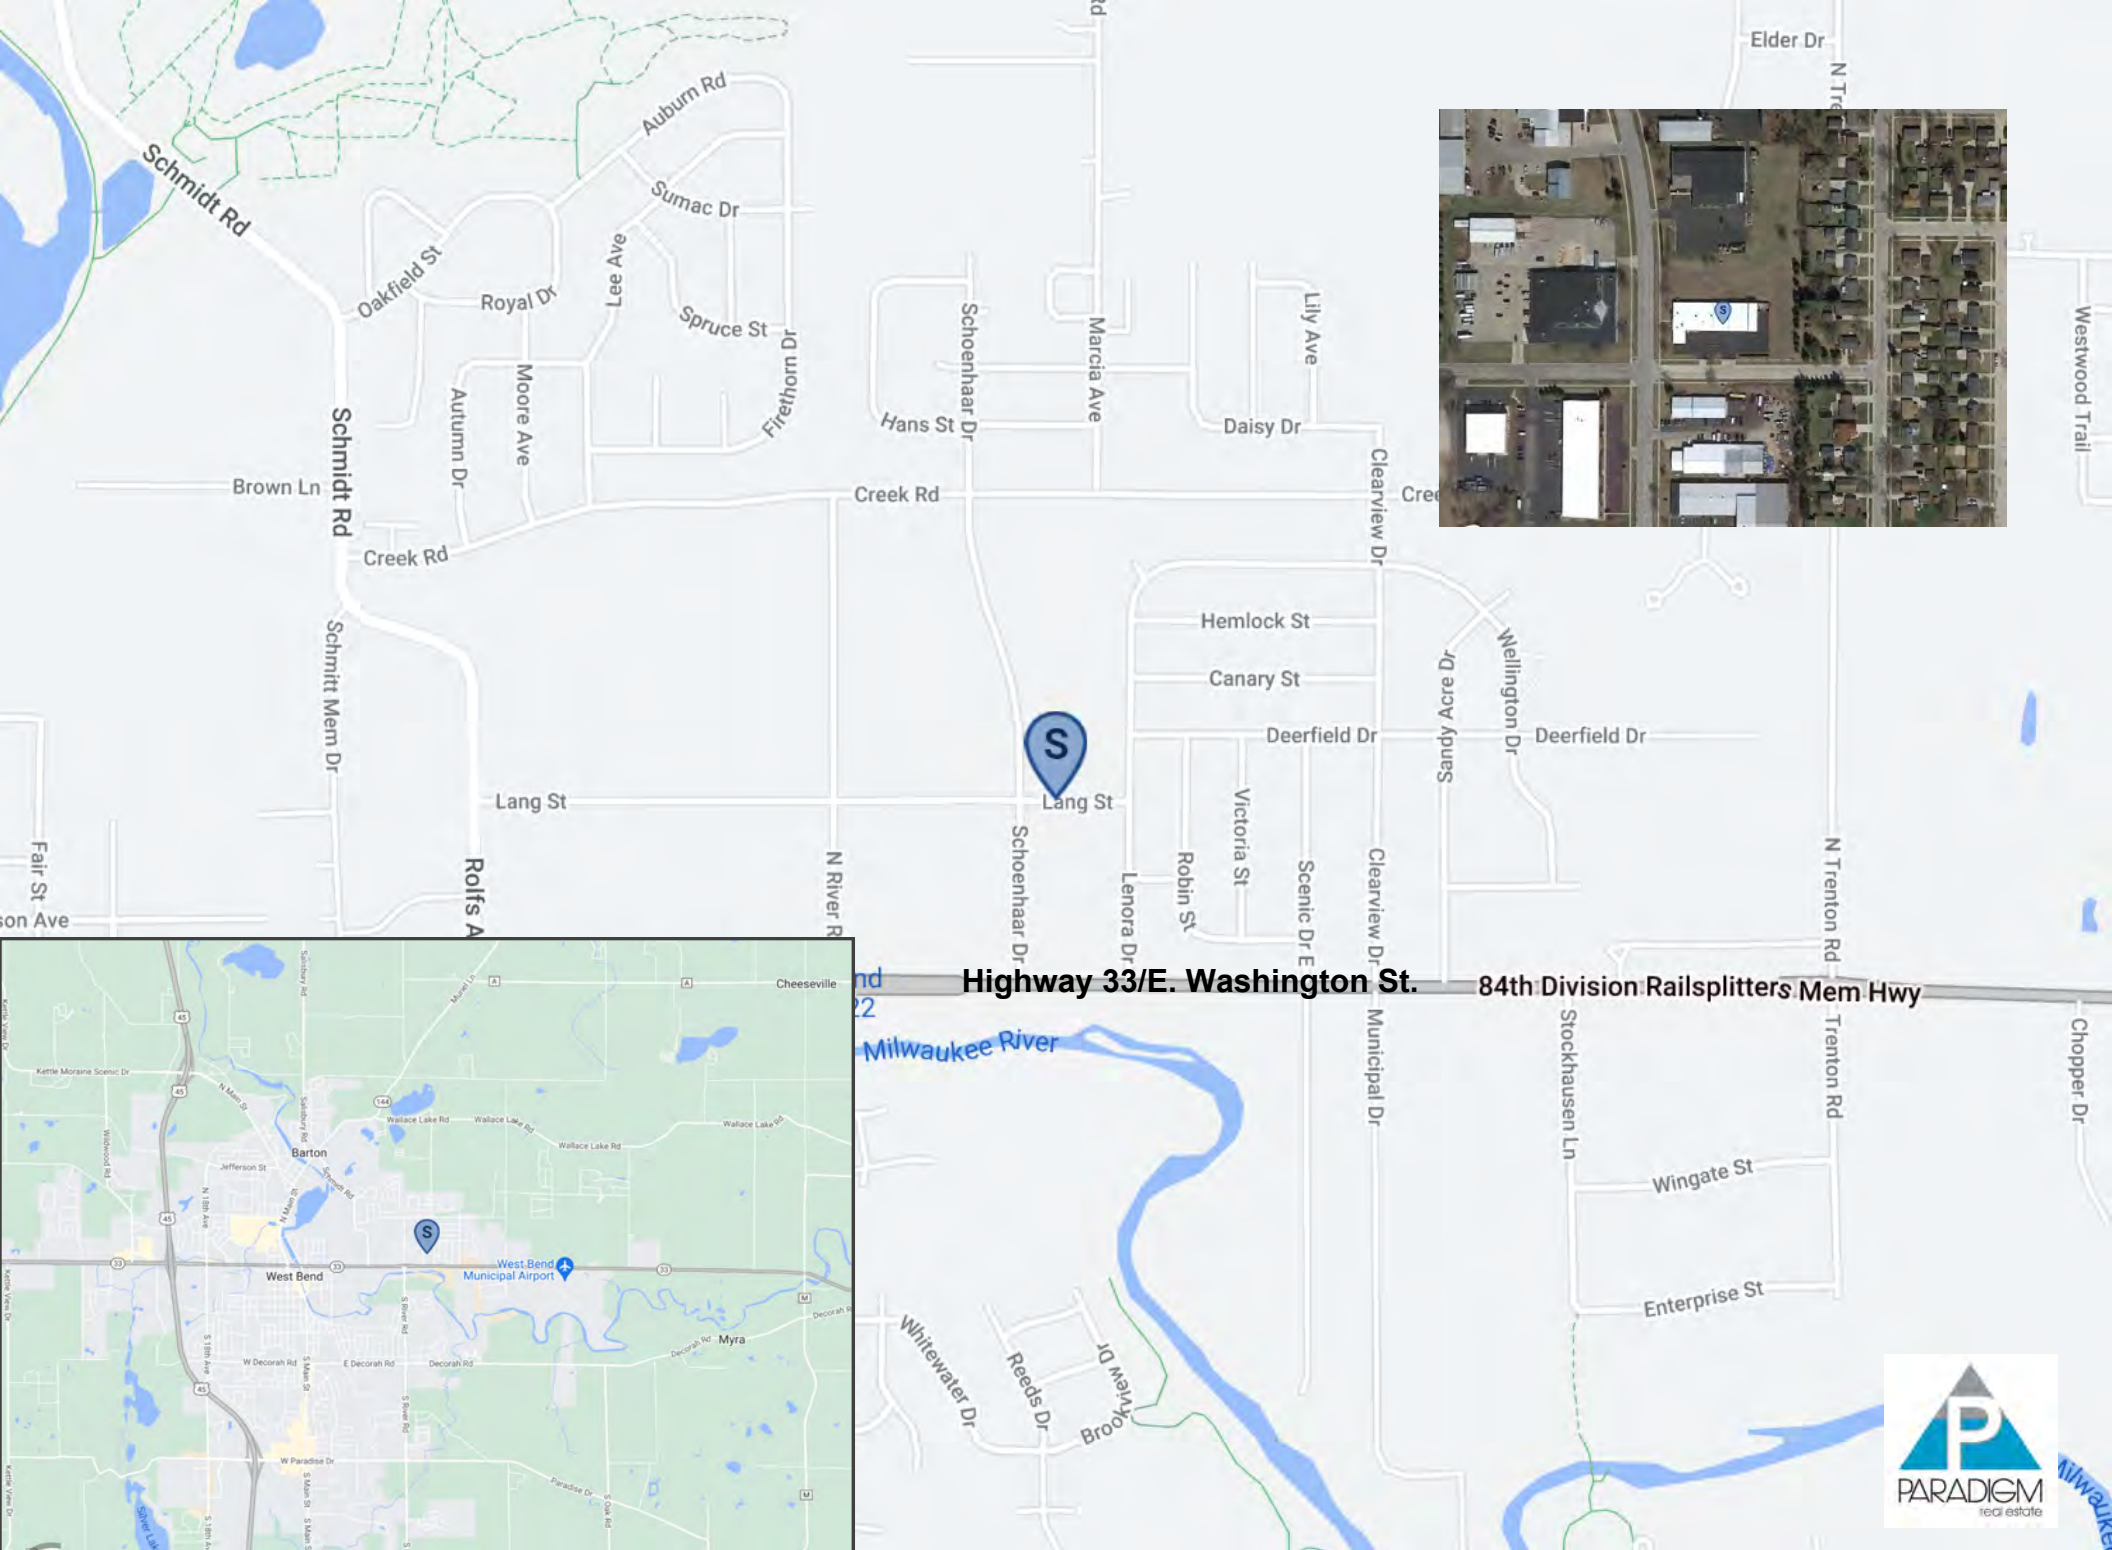

Highway 33/E. Washington St. 84th Division Railsplitters Mem Hwy



DISCLOSURE TO NON-RESIDENTIAL CUSTOMERS

1 Prior to negotiating on your behalf the brokerage firm, or an agent associated with the firm, must provide you the
2 following disclosure statement:

3 **DISCLOSURE TO CUSTOMERS** You are a customer of the brokerage firm (hereinafter Firm). The Firm is either an agent
4 of another party in the transaction or a subagent of another firm that is the agent of another party in the transaction. A
5 broker or a salesperson acting on behalf of the Firm may provide brokerage services to you. Whenever the Firm is
6 providing brokerage services to you, the Firm and its brokers and salespersons (hereinafter Agents) owe you, the
7 customer, the following duties:

- 8 (a) The duty to provide brokerage services to you fairly and honestly.
- 9 (b) The duty to exercise reasonable skill and care in providing brokerage services to you.
- 10 (c) The duty to provide you with accurate information about market conditions within a reasonable time if you request
11 it, unless disclosure of the information is prohibited by law.
- 12 (d) The duty to disclose to you in writing certain Material Adverse Facts about a property, unless disclosure of the
13 information is prohibited by law (see lines 42-51).
- 14 (e) The duty to protect your confidentiality. Unless the law requires it, the Firm and its Agents will not disclose your
15 confidential information or the confidential information of other parties (see lines 23-41).
- 16 (f) The duty to safeguard trust funds and other property held by the Firm or its Agents.
- 17 (g) The duty, when negotiating, to present contract proposals in an objective and unbiased manner and disclose the
18 advantages and disadvantages of the proposals.

19 Please review this information carefully. An Agent of the Firm can answer your questions about brokerage services,
20 but if you need legal advice, tax advice, or a professional home inspection, contact an attorney, tax advisor, or home
21 inspector. This disclosure is required by section 452.135 of the Wisconsin statutes and is for information only. It is a
22 plain-language summary of the duties owed to a customer under section 452.133(1) of the Wisconsin statutes.

23 **CONFIDENTIALITY NOTICE TO CUSTOMERS** The Firm and its Agents will keep confidential any information given to the
24 Firm or its Agents in confidence, or any information obtained by the Firm and its Agents that a reasonable person
25 would want to be kept confidential, unless the information must be disclosed by law or you authorize the Firm to
26 disclose particular information. The Firm and its Agents shall continue to keep the information confidential after the
27 Firm is no longer providing brokerage services to you.

- 28 The following information is required to be disclosed by law:
- 29 1. Material Adverse Facts, as defined in Wis. Stat. § 452.01(5g) (see lines 42-51).
 - 30 2. Any facts known by the Firm or its Agents that contradict any information included in a written inspection
31 report on the property or real estate that is the subject of the transaction.

32 To ensure that the Firm and its Agents are aware of what specific information you consider confidential, you may
33 list that information below (see lines 35-41) or provide that information to the Firm or its Agents by other means. At a
34 later time, you may also provide the Firm or its Agents with other Information you consider to be confidential.

35 **CONFIDENTIAL INFORMATION:** _____
36 _____
37 _____

38 **NON-CONFIDENTIAL INFORMATION** (the following information may be disclosed by the Firm and its Agents): _____
39 _____
40 _____

41 _____ (Insert information you authorize to be disclosed, such as financial qualification information.)

42 **DEFINITION OF MATERIAL ADVERSE FACTS**

43 A "Material Adverse Fact" is defined in Wis. Stat. § 452.01(5g) as an Adverse Fact that a party indicates is of such
44 significance, or that is generally recognized by a competent licensee as being of such significance to a reasonable
45 party, that it affects or would affect the party's decision to enter into a contract or agreement concerning a transaction
46 or affects or would affect the party's decision about the terms of such a contract or agreement.


47 An "Adverse Fact" is defined in Wis. Stat. § 452.01(1e) as a condition or occurrence that a competent licensee
48 generally recognizes will significantly and adversely affect the value of the property, significantly reduce the structural
49 integrity of improvements to real estate, or present a significant health risk to occupants of the property; or information
50 that indicates that a party to a transaction is not able to or does not intend to meet his or her obligations under a
51 contract or agreement made concerning the transaction.

2 **NOTICE ABOUT SEX OFFENDER REGISTRY** You may obtain information about the sex offender registry and persons
53 registered with the registry by contacting the Wisconsin Department of Corrections on the Internet at
54 <http://www.doc.wi.gov> or by telephone at 608-240-5830.

No representation is made as to the legal validity of any provision or the adequacy of any provision in any specific transaction.
Copyright © 2016 by Wisconsin REALTORS® Association Drafted by Attorney Debra Peterson Conrad


Industrial Flex Space for Lease

**705 SCHOENHAAR DR.
WEST BEND, WI 53090**

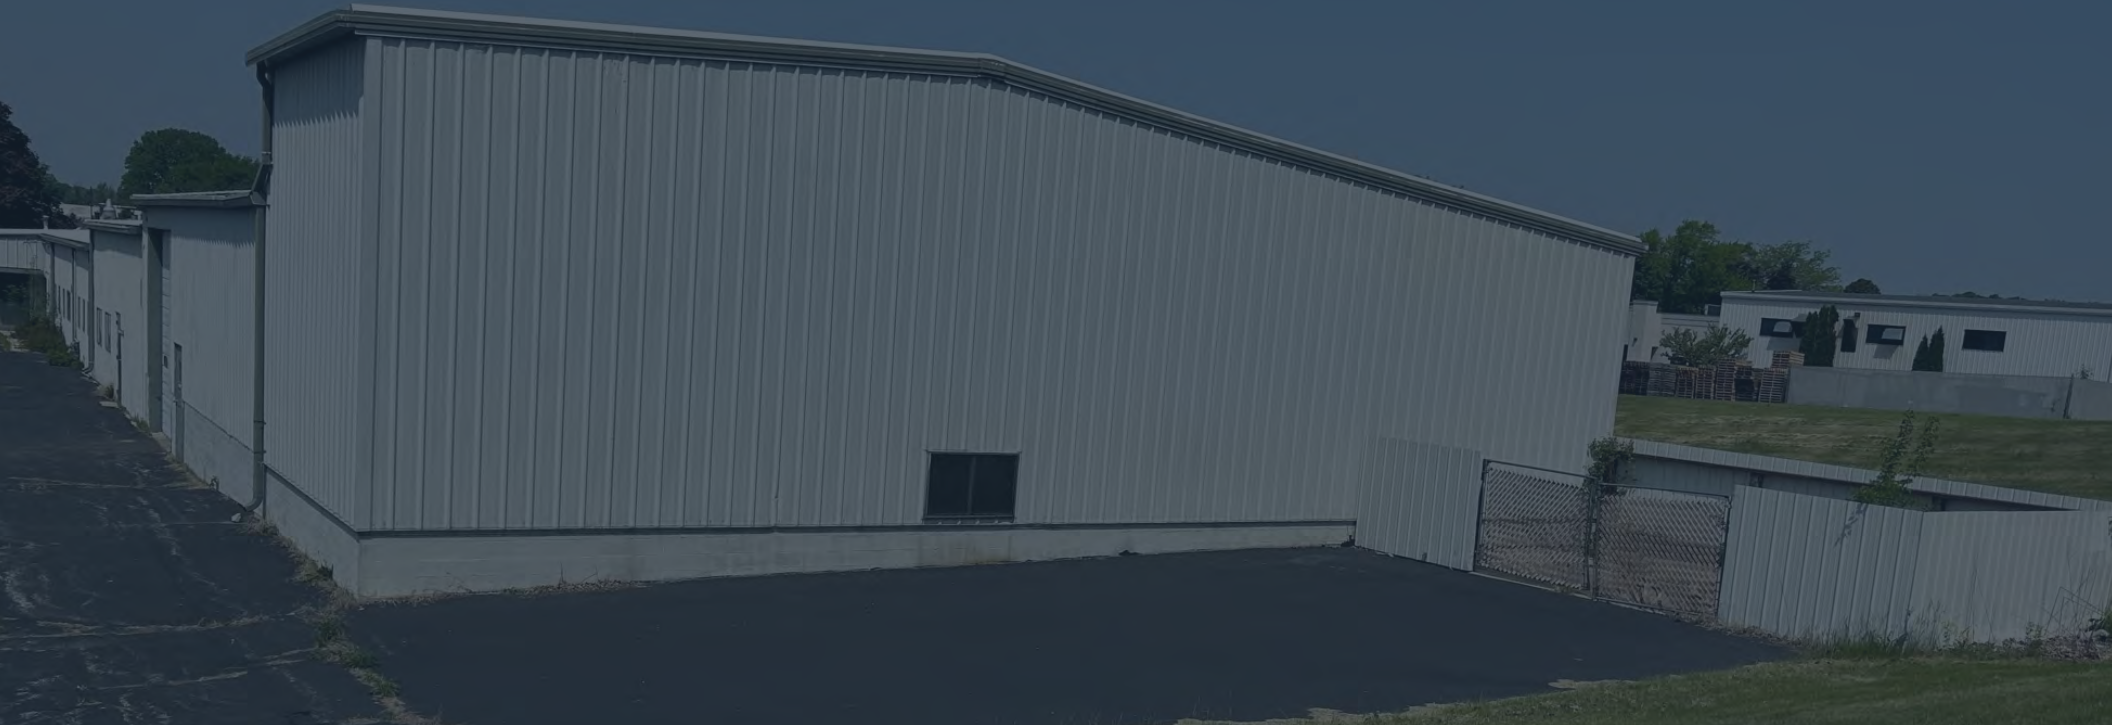

We obtained the following information above from sources we believe to be reliable. However, we have not verified its accuracy and make no guarantee, warranty or representation about it. It is submitted subject to the possibility of errors, omissions, change of price, rental or other conditions, prior sale, lease or financing, or withdrawal without notice. We include projections, opinions, assumptions or estimates for example only, and they may not represent the current or future performance of the property. You and your tax and legal advisors should conduct your own investigation of the property and transaction. Pictures may be subject to copyright.

Exclusively Marketed by:

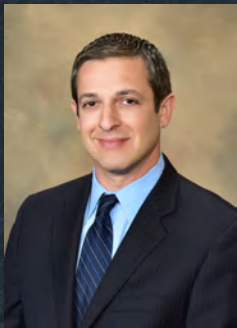

Brian Parrish, MBA, SIOR
President & CEO
brian@paradigmre.com



Matt Friedman
Vice President & Partner
matt@paradigmre.com

(262) 717 - 5151
PARADIGMre.com

11649 N Port Washington Rd. | Suite 200
Mequon, WI 53092

