
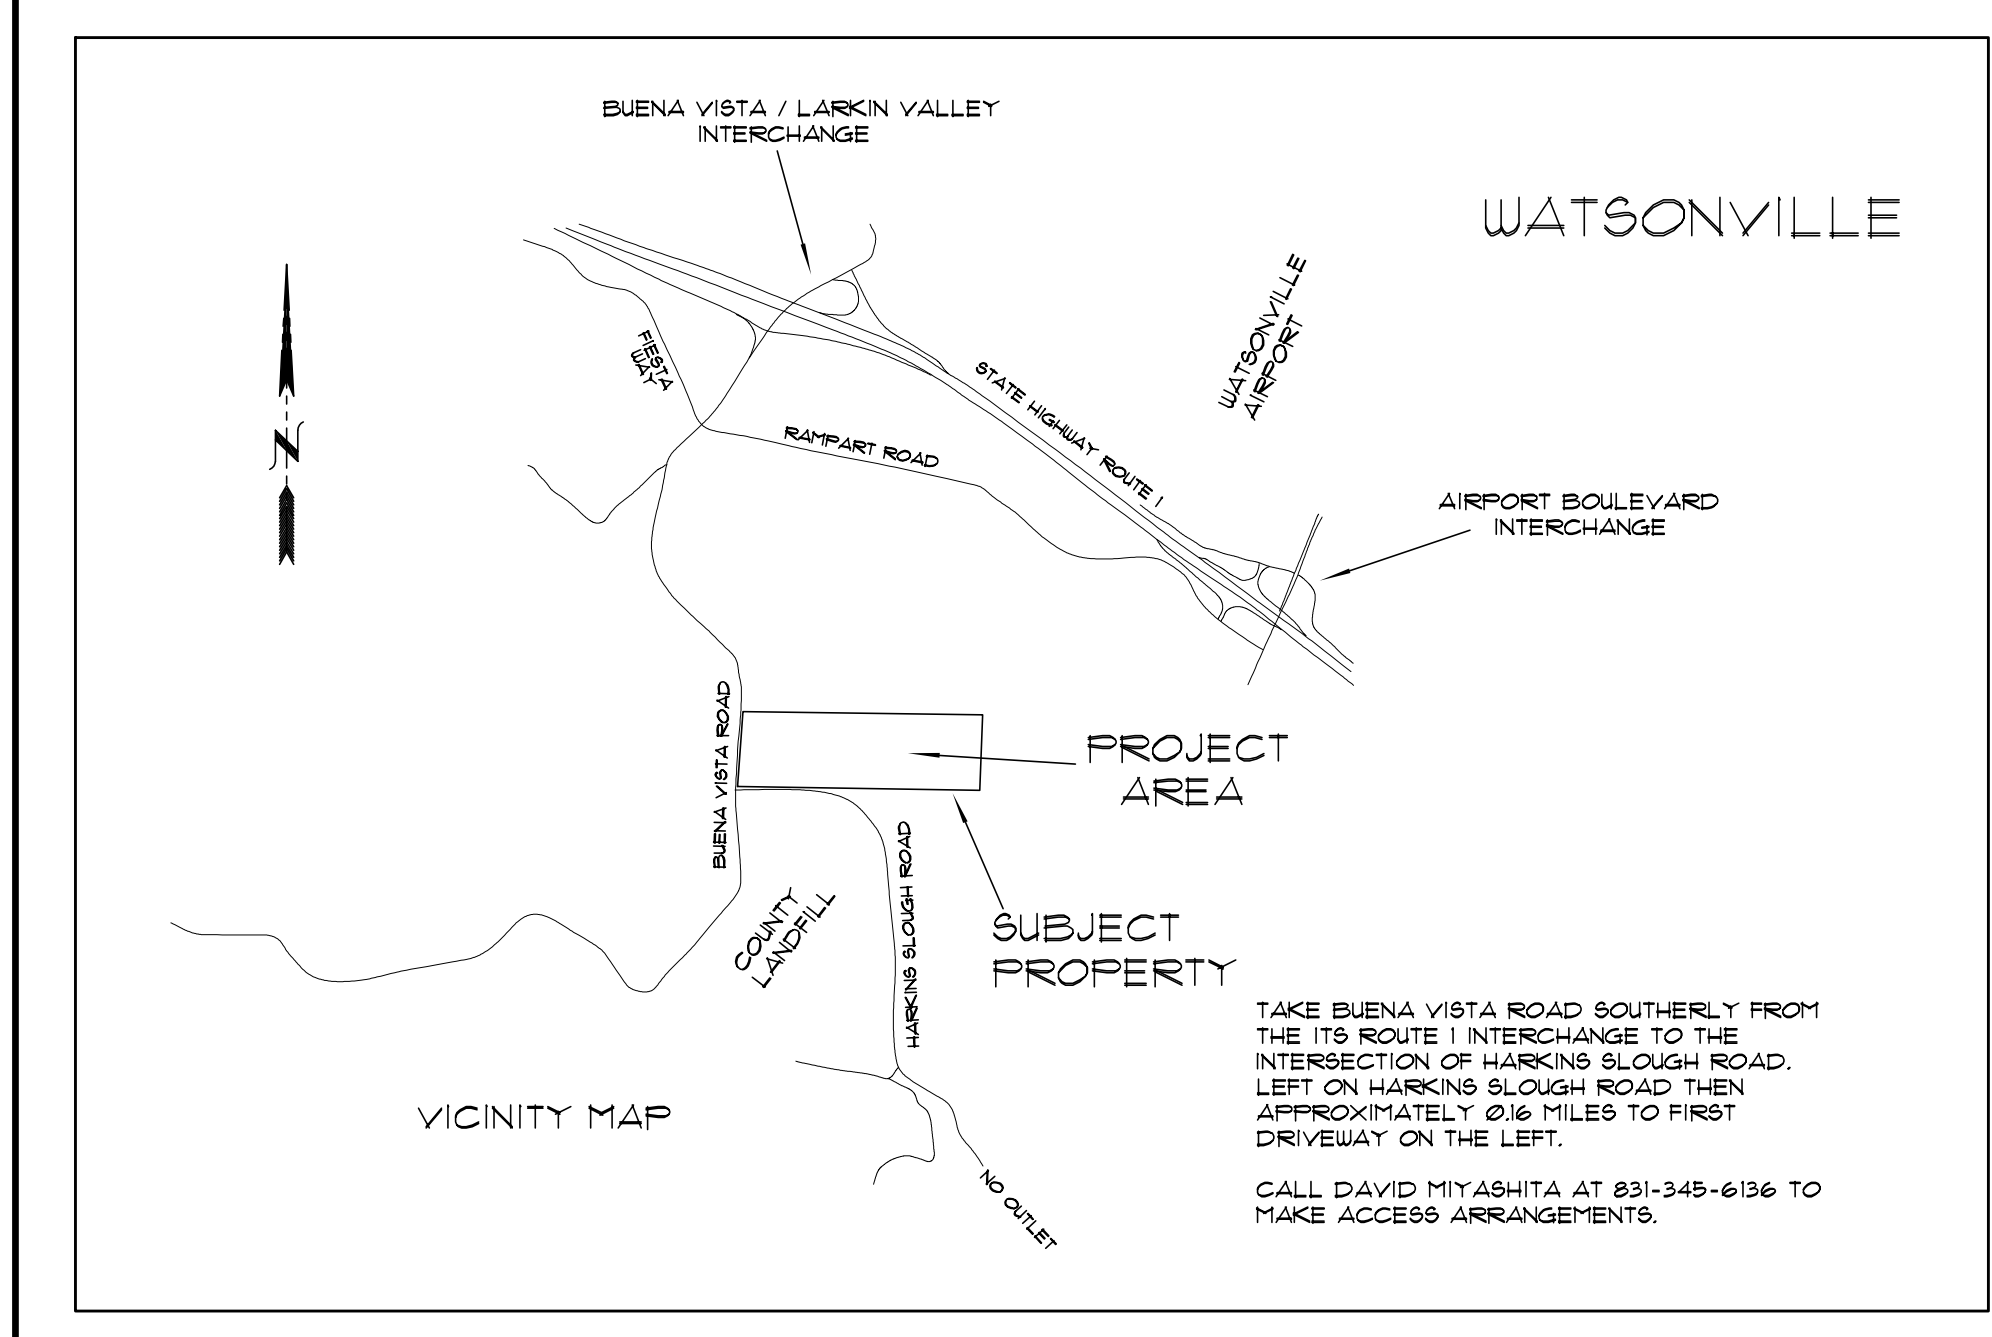


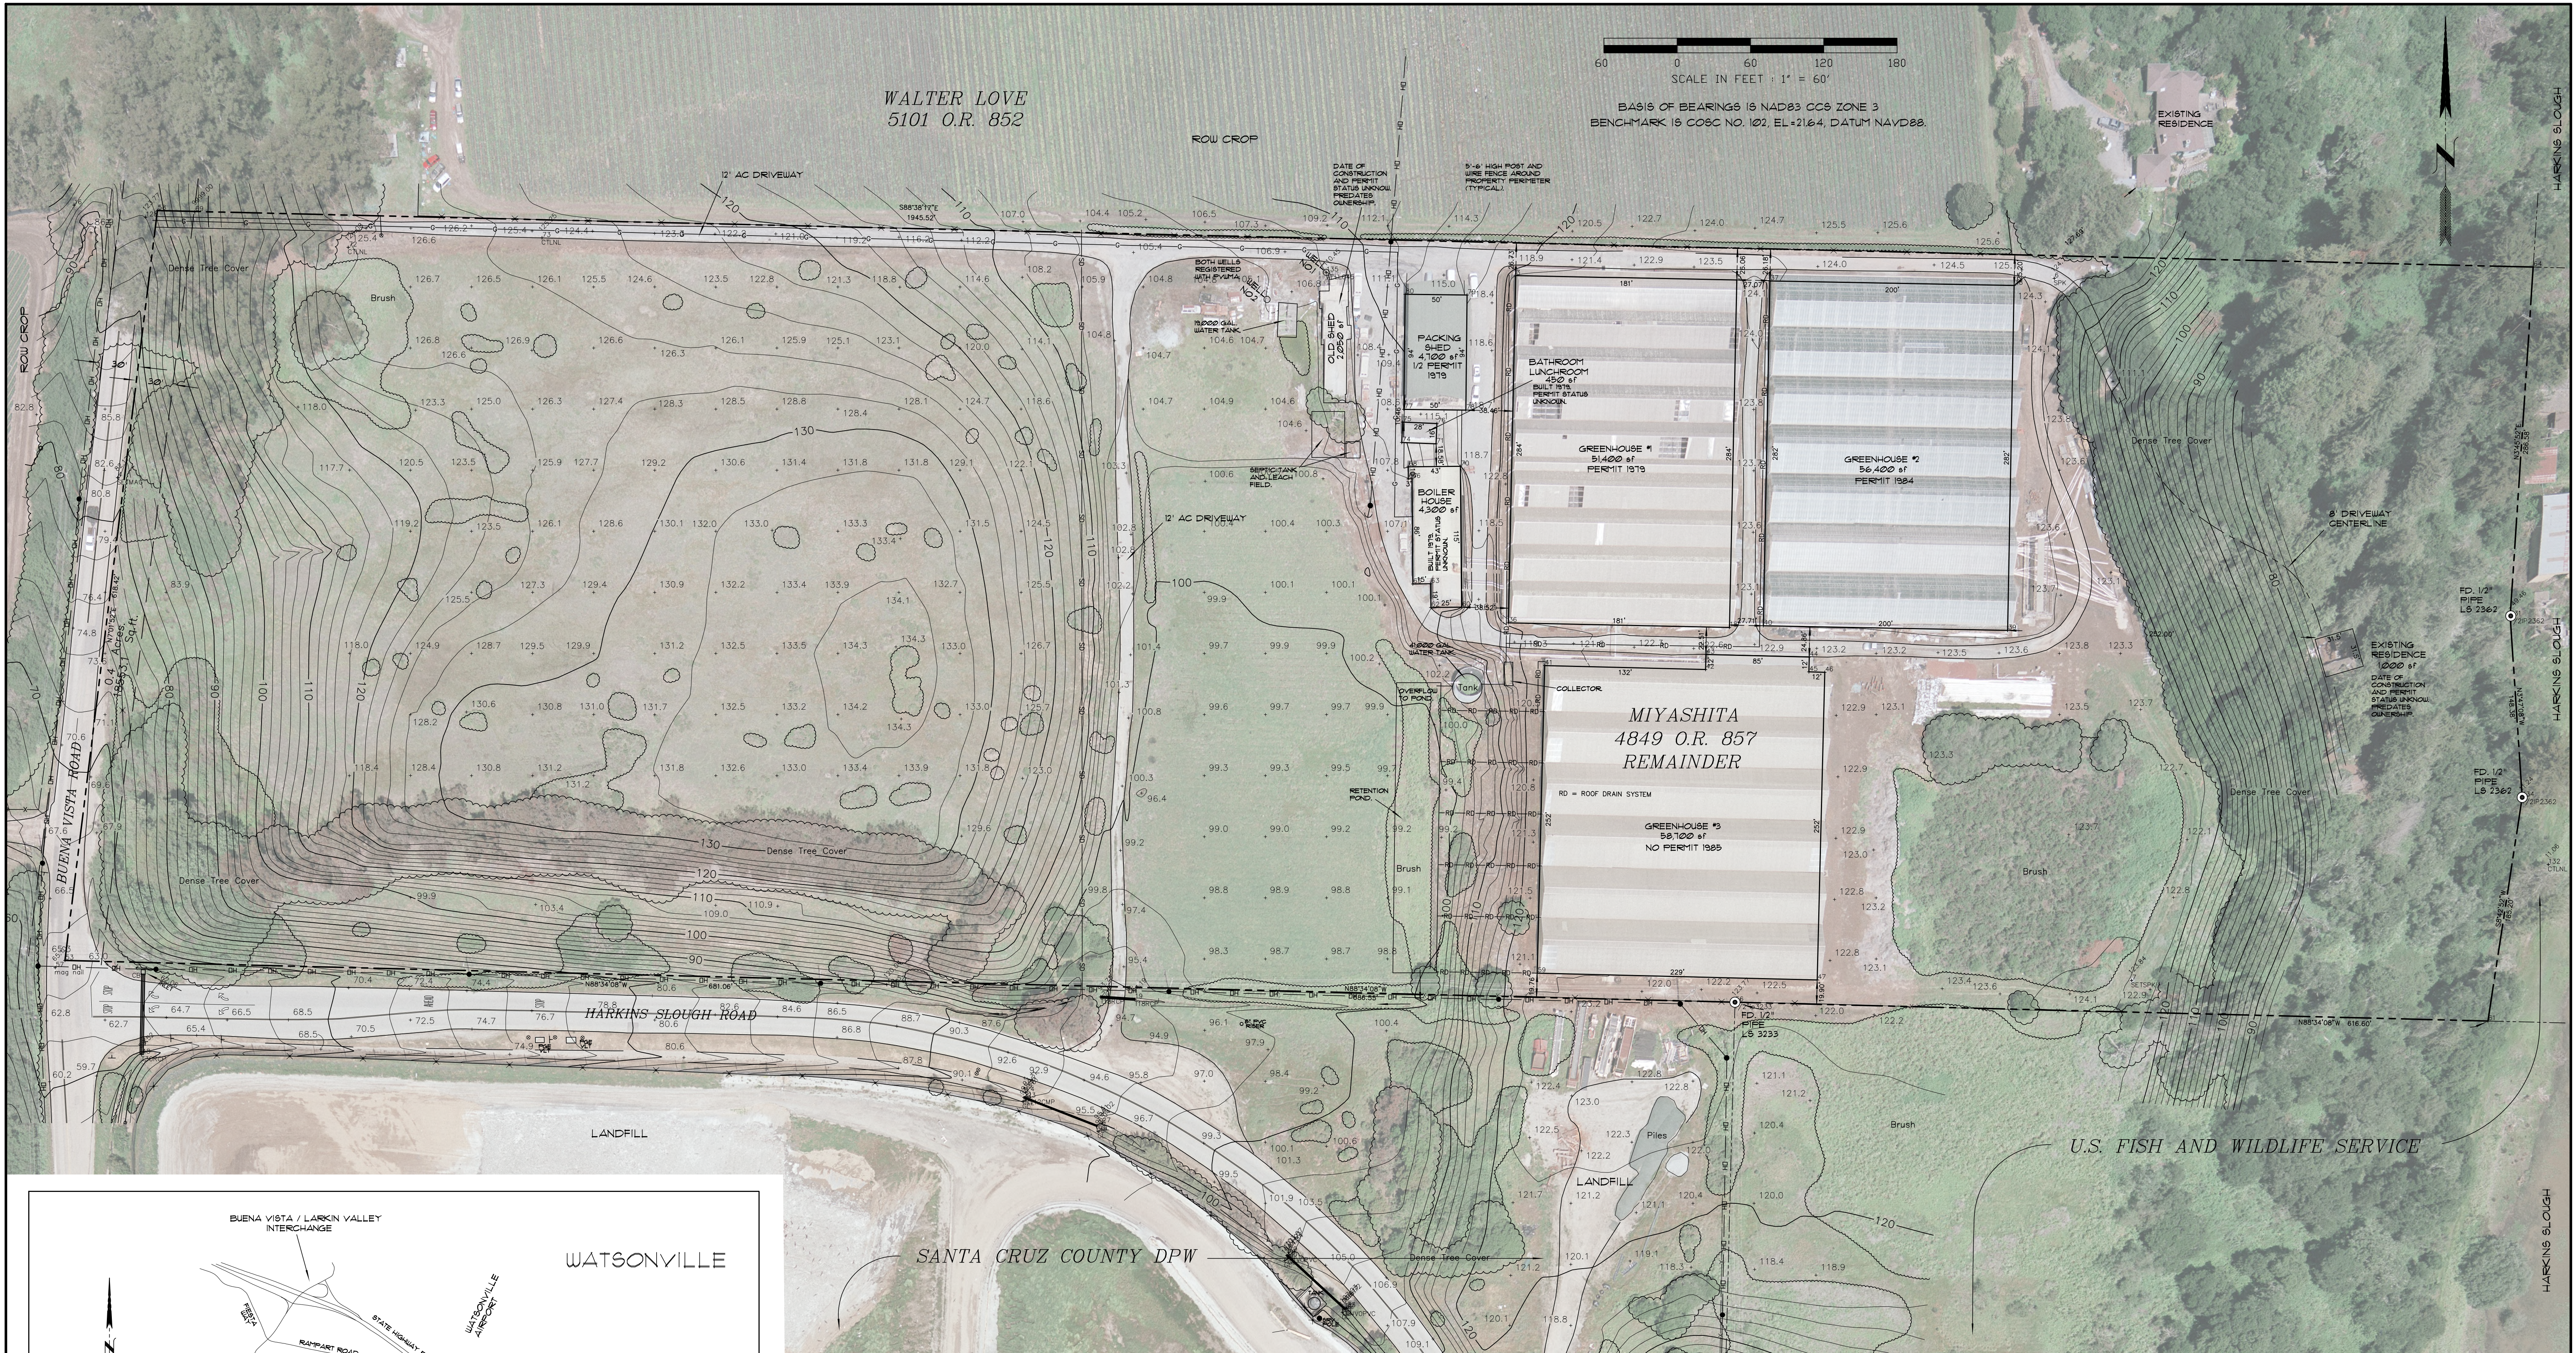


SUMMARY TABLE	
OWNER NAME	YOSHINOBU MIYASHITA AND MICHIKO MIYASHITA TRUSTEES
APN	052-011-11
LOT AREA	27.811 ACRES GROSS - 0.426 ACRES BUENA VISTA ROAD - 27.445 ACRES NET (195,504 SF)
BUILDING AREA	119,000 SF EXISTING
WATER DISTRICT	PAJARO VALLEY WATER MANAGEMENT AGENCY (PVMA-A)
SANITATION DIST	CSA2-801
FIRE DISTRICT	PAJARO-FPD-801
IMPERVIOUS AREA	252,165 SF OR 21% OF GROSS PARCEL
GRADING QUANTITIES	UNKNOWN

NOTES:

- ALL EXISTING BUILDINGS ARE TO REMAIN.
- NO NEW BUILDINGS ARE PROPOSED.
- ALL EXISTING BUILDINGS WILL BE PART OF COMMERCIAL CANNABIS ACTIVITY.
- THERE ARE NO OTHER CANNABIS CULTIVATION SITES IN THE NEAR VICINITY.
- PROPERTY PURCHASED BY CURRENT OWNERSHIP IN 1978.

THIS MAP WAS PREPARED BY JEFF S. NIELSEN
WITH MID COAST ENGINEERS
WORK: 831-124-2580 X16
CELL: 831-588-0716
EMAIL: jennmidcoastengineers.com

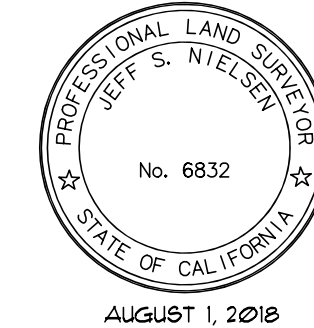

AERIAL PHOTOGRAPHY SERVICES
2921 LARKIN AVE. CLOVIS, CA 93612 (509) 291-0147
DATE OF PHOTOGRAPHY: 4-18-17
MAP SCALE: 1"=60'
CONTOUR INTERVAL: 2'
A.F.S. JOB NO. 18080
THIS MAP CONFORMS TO NATIONAL MAP ACCURACY STANDARDS FOR SCALE AND CL NOTED



SITE PLAN PORTION OF LOT 13 HARKINS RANCH NO. 2 PER VOL. 16 OF MAPS, PAGE 8, SANTA CRUZ COUNTY RECORDS	
SCALE: 1"= 60'	AFN 052-011-11
DRAWN BY: JSN	MID COAST ENGINEERS CIVIL ENGINEERS AND LAND SURVEYORS 10 PENNY LN. SUITE A, WATSONVILLE, CA 95076 (831) 124-2580
DATE: AUG. 1, 2018	
REVISION: 18080	
JOB NO: 1203 BUENA VISTA ROAD, WATSONVILLE CA	
SHEET NO. 1 OF 1	