


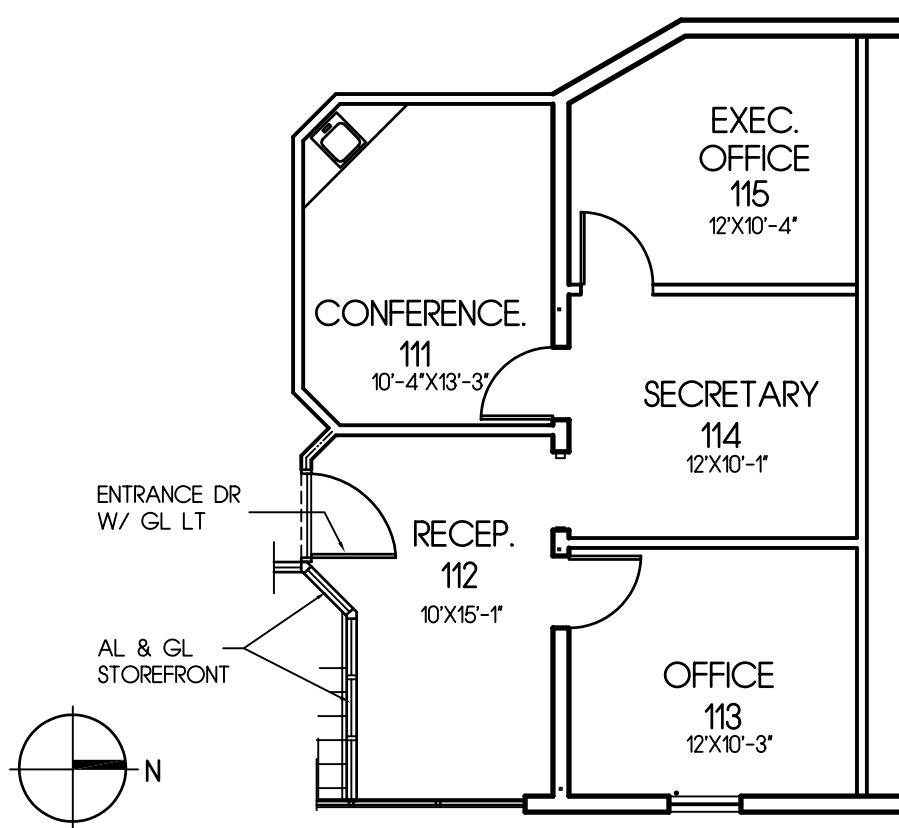

Floor Plan

SCALE: 1/8" = 1'-0"

THE ATRIUM SUITE 2226-100

SARNO BUSINESS COMPLEX

2224 SARNO ROAD, MELBOURNE, FLORIDA

AREA: 835 SF

TAIVAH REALTY Ltd.

TAIVAH REALTY Ltd.

James McKinstry Tatom
Architect, P. A.
610 S.E. 9th Ave., Ocala, FL, 34471
TEL & FAX: 352 / 732-6867

Date 03/12/07
Comm. No. SARNO 2224
Drawn by: J.M.T.

2224 SUITES 100
TO 106 REDUCED

Page Number

1

Of 1 Page

