

# FOR SALE MEDICAL OFFICE CONDOMINIUM



## 310 South Halcyon Rd., #105 | Arroyo Grande, CA

Turn-key Medical Office Space for sale in a nicely built medical office building. Directly across the street from Arroyo Grande Community Hospital. Can also be used as general office space.



### Sale Details:


- Sale Price: \$540,000 (1,443 sf)

### Property Details:

- Property Type: Medical/General Office Condominium
- Property Total Size: +/-2,098 SF
- Number of Restrooms: 1
- Location in Building: 1st Floor
- Zoning: CPO (Commercial Professional Office)
- APN #: 077-205-005

Chris Garner  
805.928.2800 ext. 104  
CGarner@PacificaCRE.com  
Lic #01010310

# FOR SALE 310 S. Halcyon Rd., #105 | Arroyo Grande, CA

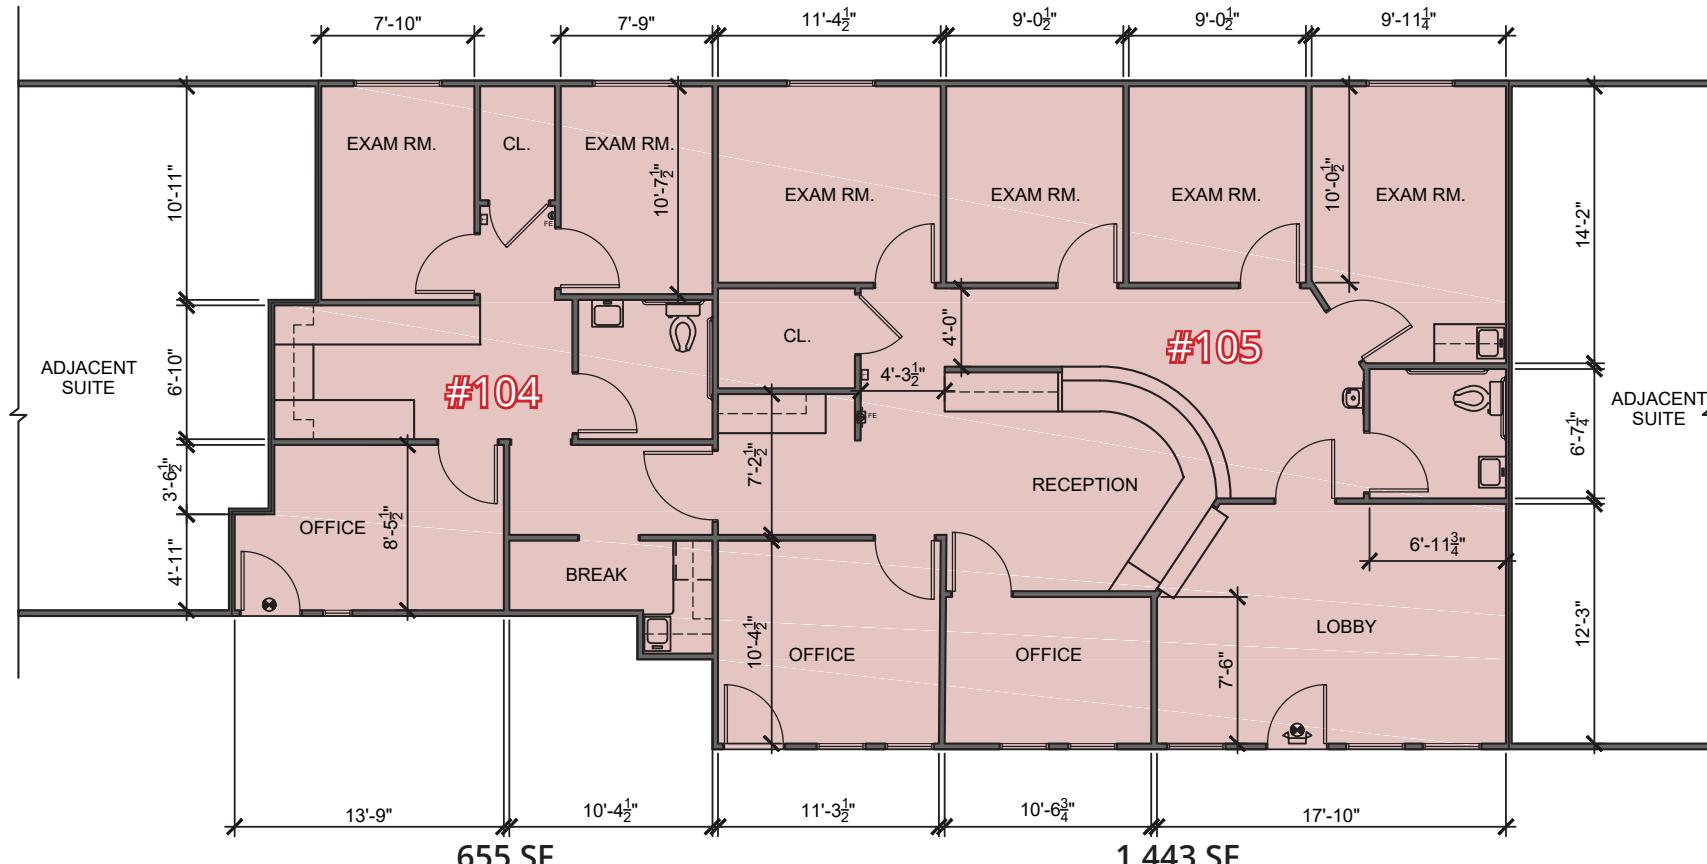

## FLOOR PLAN


SCALE: 1/8" = 1'-0"

0 4' 8' 16'



Chris Garner  
805.928.2800 ext. 104  
CGarner@PacificaCRE.com  
Lic #01010310

# FOR SALE 310 S. Halcyon Rd., #105 | Arroyo Grande, CA

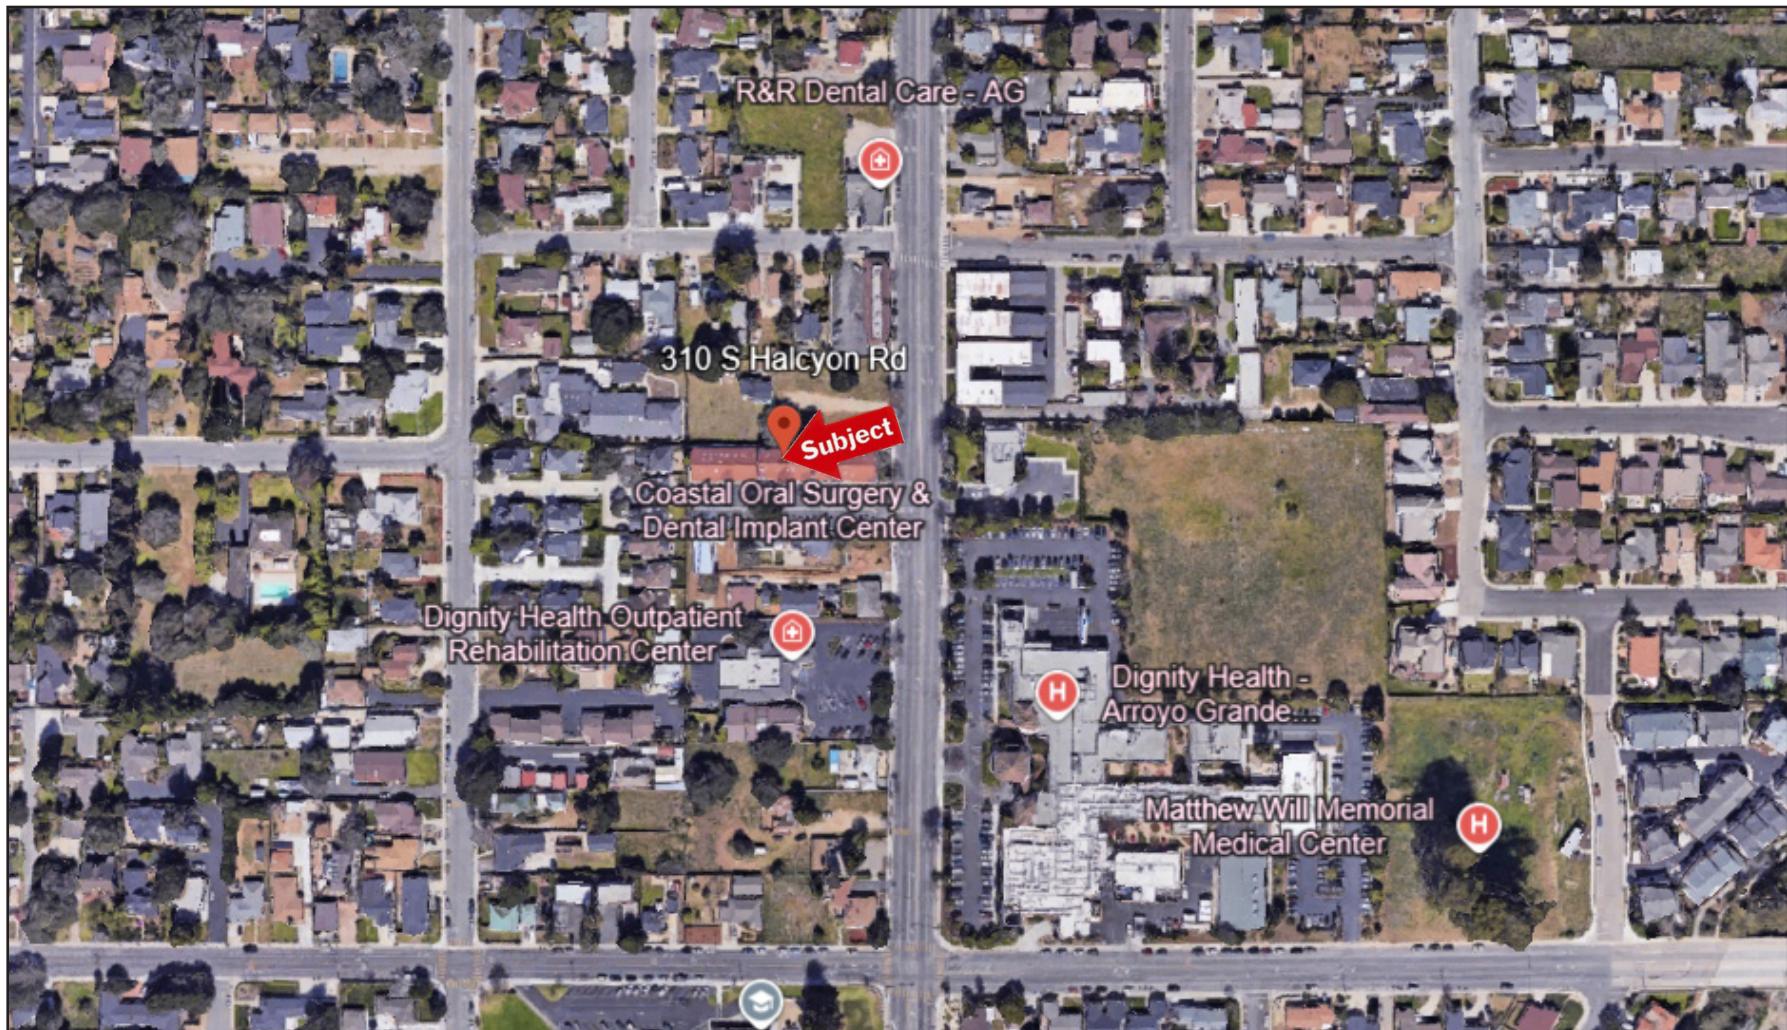

Chris Garner  
805.928.2800 ext. 104  
CGarner@PacificaCRE.com  
Lic #01010310