


9228 Highland Rd. White Lake, MI 48386

Property Dimensions: 180' (frontage on Highland Rd.) x 220' (average depth)

Lot Size: 1.00 acres

Available Lease Space: 2,407 sq.ft.

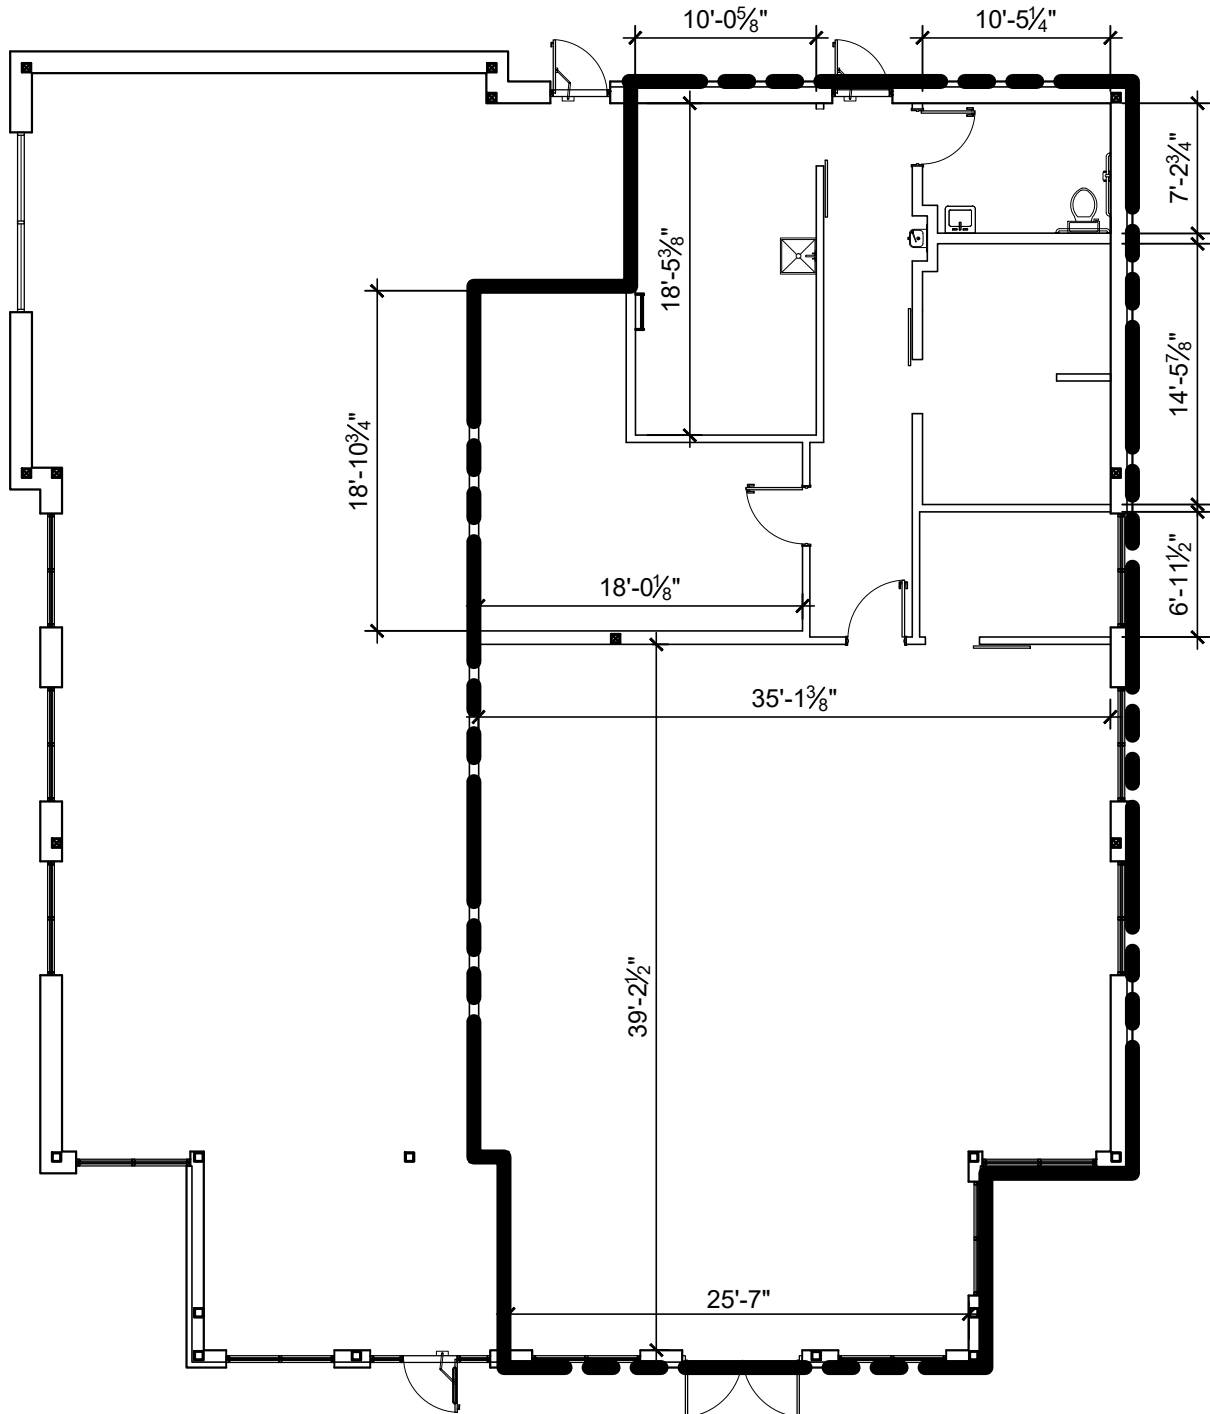

FLOOR PLAN

SCALE: 3/32" = 1'-0"



Contact Information:

Area Properties, Inc.
24001 Telegraph Rd.
Southfield, MI 48033

Office: 248-357-0998

Dave Rea, Associate Broker

Cell: (248) 885-0100

Email: dprea2@gmail.com

Michael Rea, Salesperson

Cell: (248) 225-1575

Email: michael@areaproperties.us