


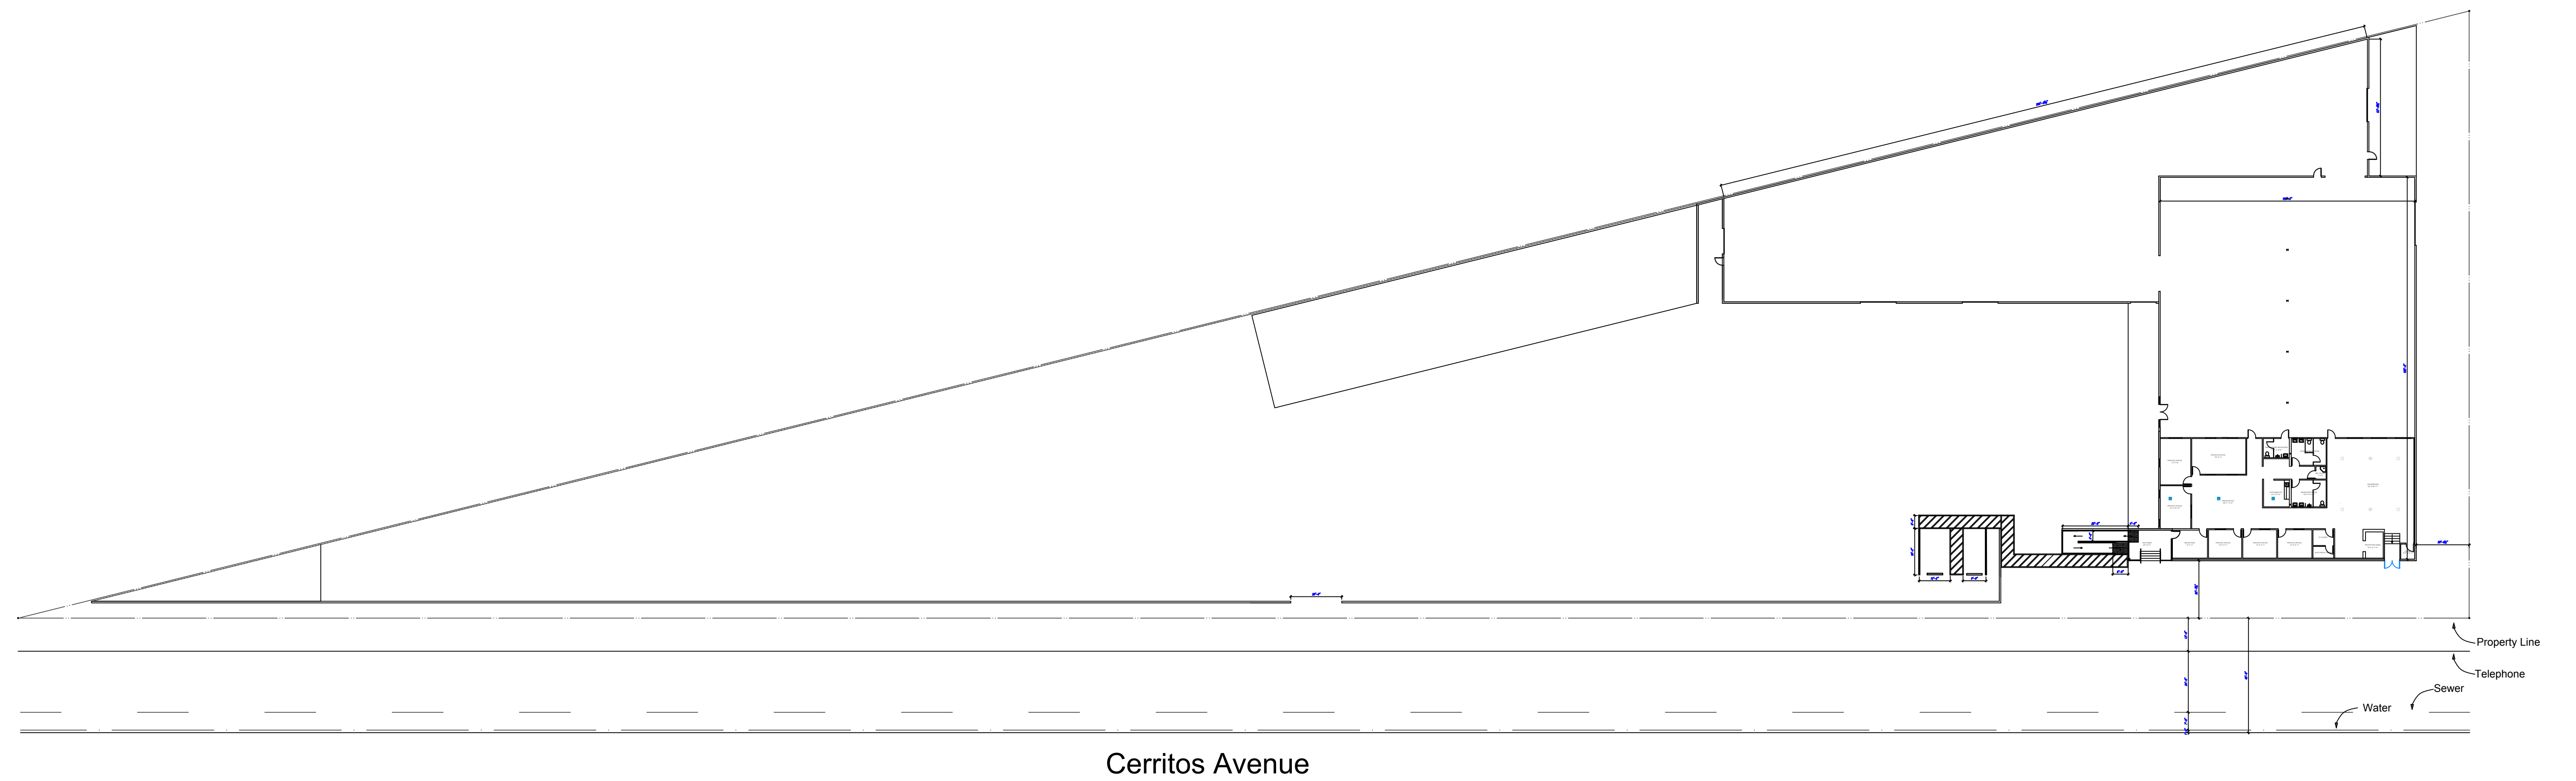

Site Plan

1500 Cerritos

Anaheim, CA 90285

SCALE: 1/32" = 1'-0"