

FOR LEASE


4604 Scotts Valley Dr - Scotts Valley
+/- 287 to 5,056 sqft of Office space
5 Private offices - Large Bullpen area
Private Restrooms and Break room
Controlled access to building
Common outside patio area



Rent \$.99/sqft
+ NNN

Mark Failor
Failor Properties
831-419-0334

CA Brokers # 1048028

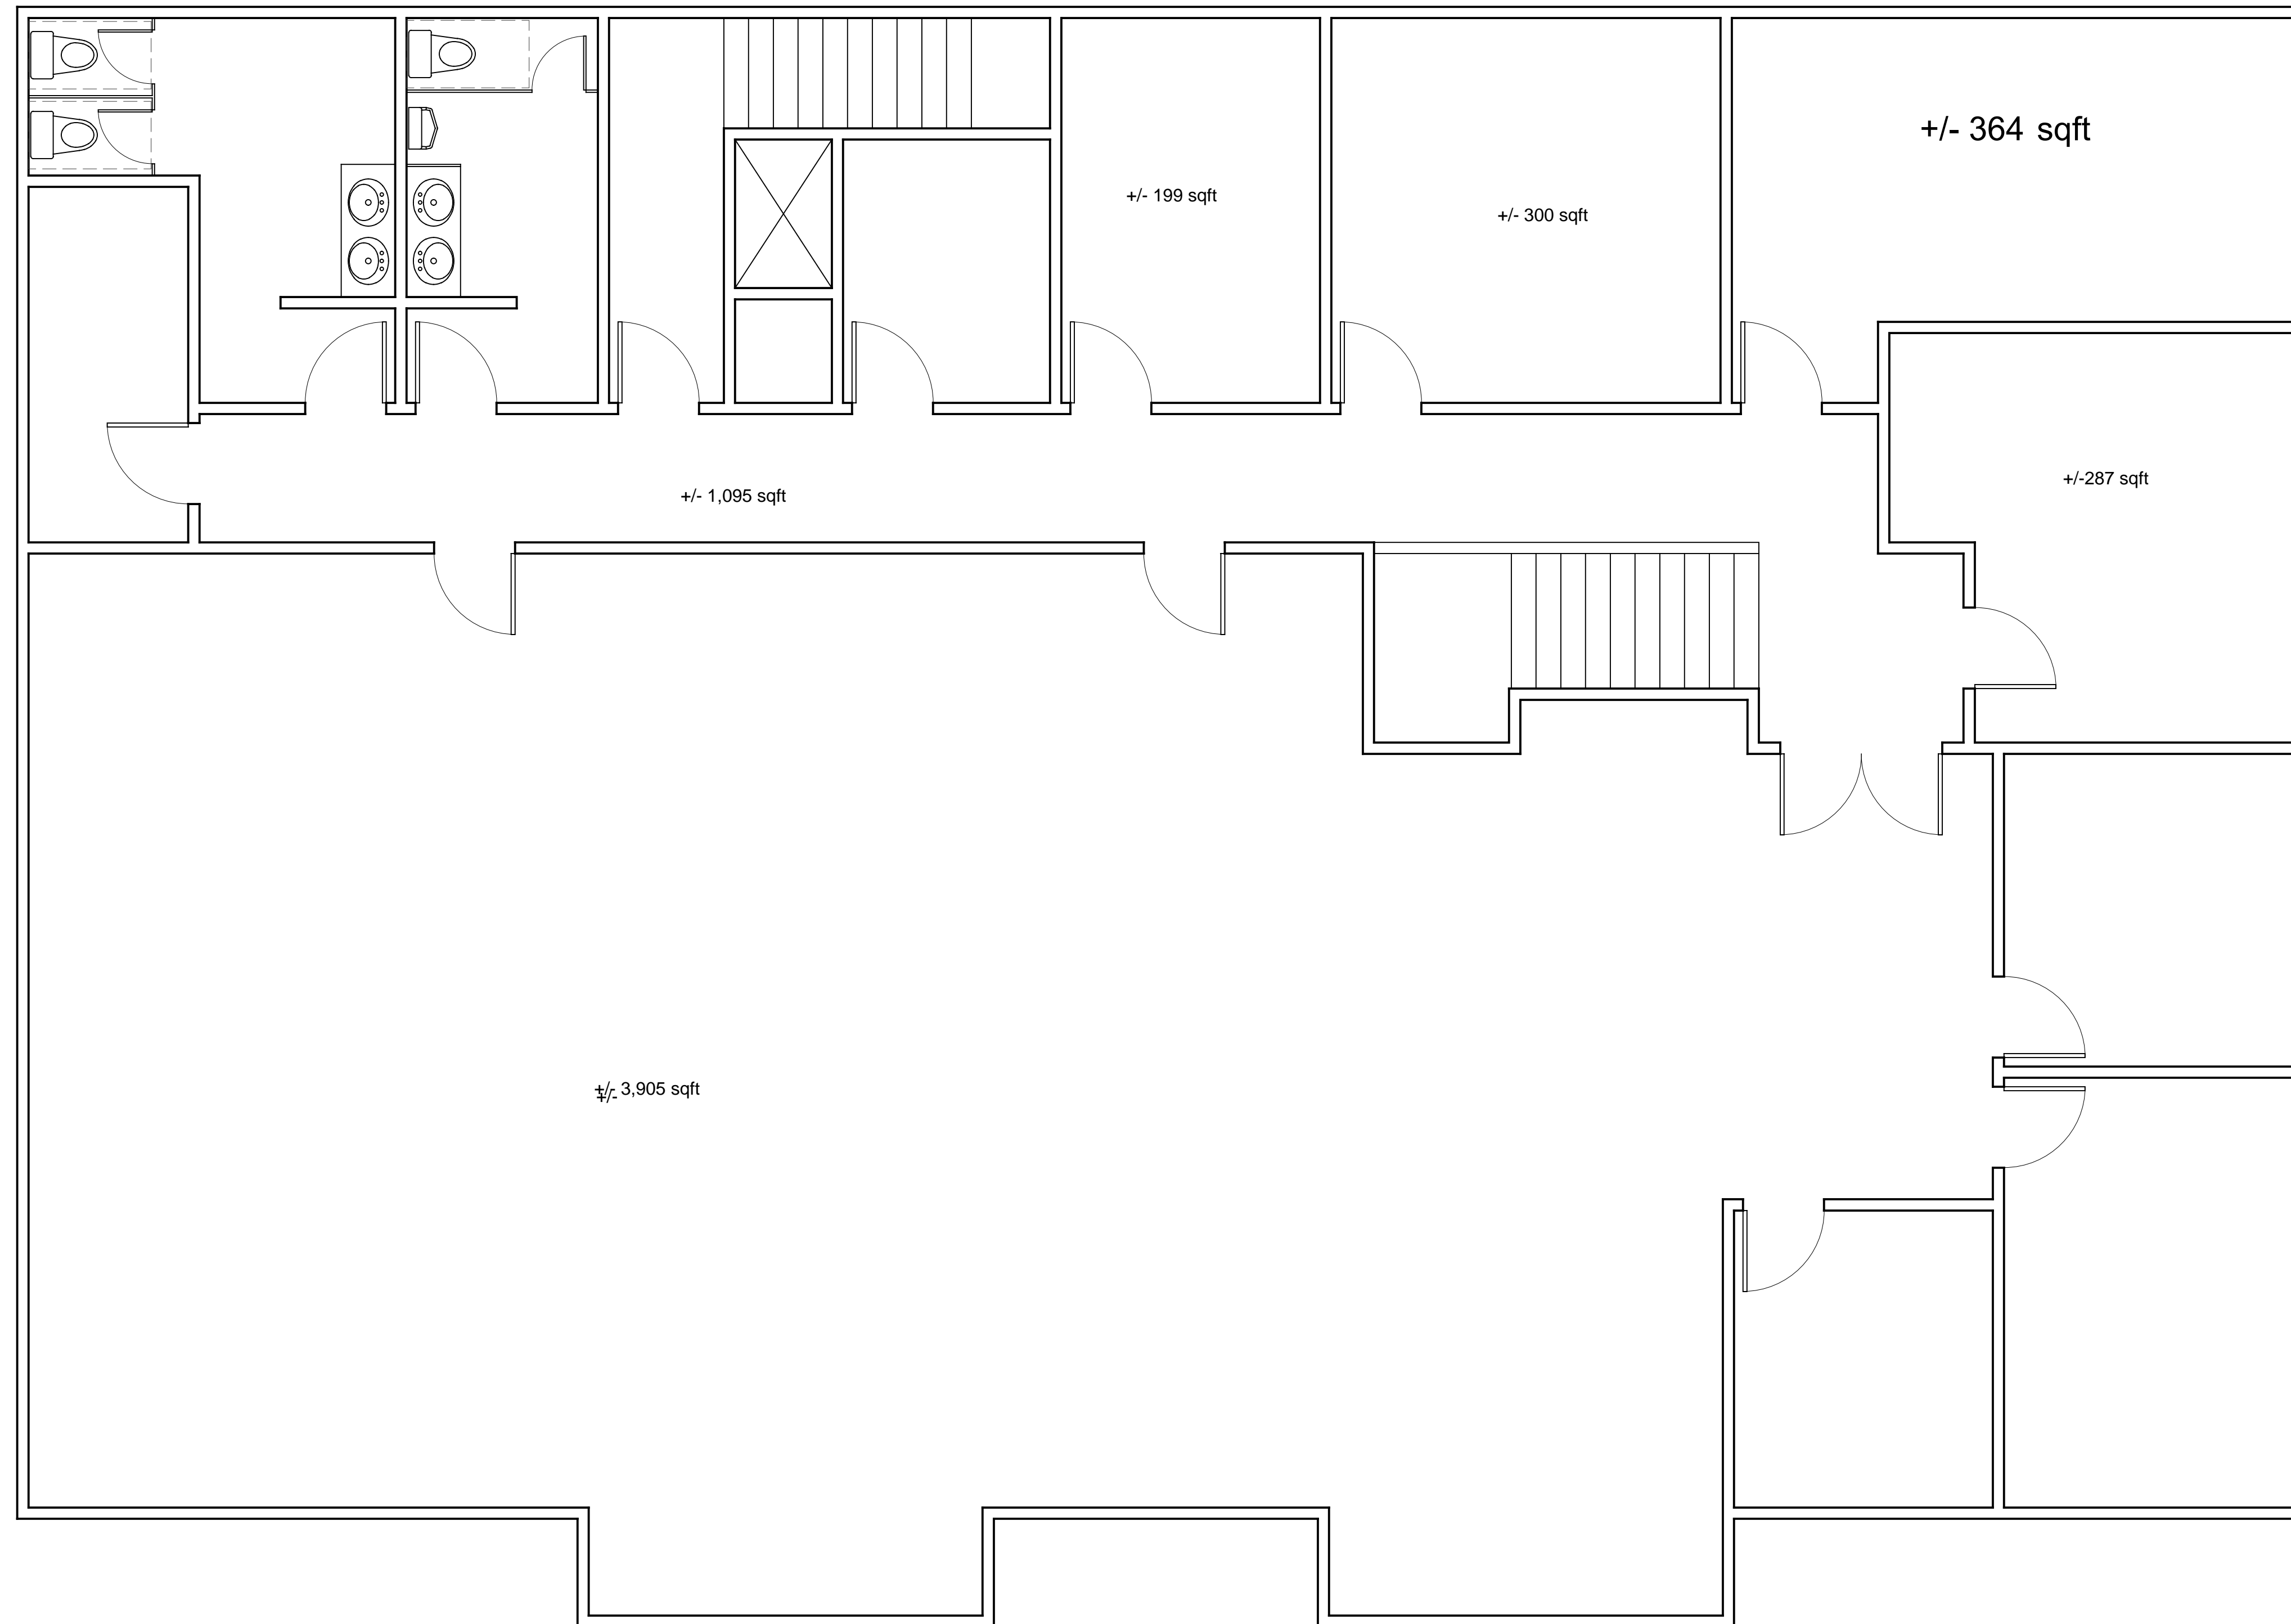

1

FLOOR PLAN
SCALE: NOT TO SCALE

FLOOR PLAN