

12/18/2023
21394357

MEDICAL OFFICE BUILD-OUT

UNIT NUMBERS 1 & 2
22004 LYDEN DRIVE
ESTERO, FLORIDA 33928

OCCUPANCY / USE:
BUSINESS OCCUPANCY "B"
9,669 SQ. FT. / 160 PER = 25 OCCUPANTS

INDEX OF DRAWINGS

ARCHITECTURAL DRAWINGS:

A - 1 CONCRETE SLAB PLAN
A - 2 OFFICE PLAN - NOTES
A - 2.1 HANDICAP TOILET DETAILS
A - 3 OFFICE PLAN - DIMENSIONS
A - 4 OFFICE NOTES / SCHEDULE
A - 5 CEILING DESIGN PLAN
LSP-1 LIFE SAFETY PLAN

MECHANICAL DRAWINGS:

M - 1 HVAC FLOOR PLAN
M - 2 HVAC SCHEDULES, LEGEND, NOTES
AND DETAILS

PLUMBING DRAWINGS:

P - 1 PLUMBING FLOOR PLAN - SANITARY
P - 2 PLUMBING FLOOR PLAN - DOMESTIC WATER
P - 3 PLUMBING ISOMETRICS
P - 4 PLUMBING SCHEDULES, LEGEND, NOTES
DETAILS

ELECTRICAL DRAWINGS:

E - 1 ELECTRICAL FLOOR PLAN - LIGHTING
E - 2 ELECTRICAL FLOOR PLAN - POWER
E - 3 ELECTRICAL SCHEDULES & LOAD CALCS.
E - 4 ELECTRICAL SPECIFICATIONS, NOTES
LEGEND & DETAILS

APPLICABLE CODES:

BUILDING CODE : FLORIDA BUILDING CODE
2020, 7TH EDITION
MECHANICAL CODE : FLORIDA BUILDING CODE
MECH. 2020, 7TH EDITION
PLUMBING CODE : FLORIDA BUILDING CODE
PLUMBING 2020, 7TH EDITION
ELECTRICAL CODE : NAT. ELECTRIC CODE
(2017 NEC)
LIFE SAFETY CODE : 2020 FLORIDA FIRE
PREVENTION CODE, 7TH EDITION
ACCESSIBILITY CODE : FLORIDA BUILDING CODE
2020, 7TH EDITION
ENERGY CODE : FLORIDA BUILDING CODE
2020, 7TH EDITION
BUILDING IS SPRINKLED : YES (EXISTING)
FIRE SPRINKLER APPLICATION / PERMIT TO FILE
SEPARATELY BY OTHERS
LESS THAN 40 HEADS
NO GAS IS REQUIRED



SCOPE OF WORK

OFFICE INTERIOR BUILD-OUT OF EXISTING
BASE BUILDING (NEW CONSTRUCTION)
CONSTRUCTION DRAWING AND
M.E.P. DRAWINGS AS REQUIRED.

LATEST DATE: 12-18-23

REVIEWED FOR CODE COMPLIANCE 001

Date **11-20-23**

Checked By

AS NOTED


one
DESIGN
2223 S.E. 15TH AVE.
CAPE CORAL, FLORIDA
33901
(239) 707-9365

PROJECT: MEDICAL OFFICE 1&2
BUILDOUT
22004 LYDEN DRIVE
ESTERO, FLORIDA 33028

SEARCH

SHEET #:

12/18/2023
21394357

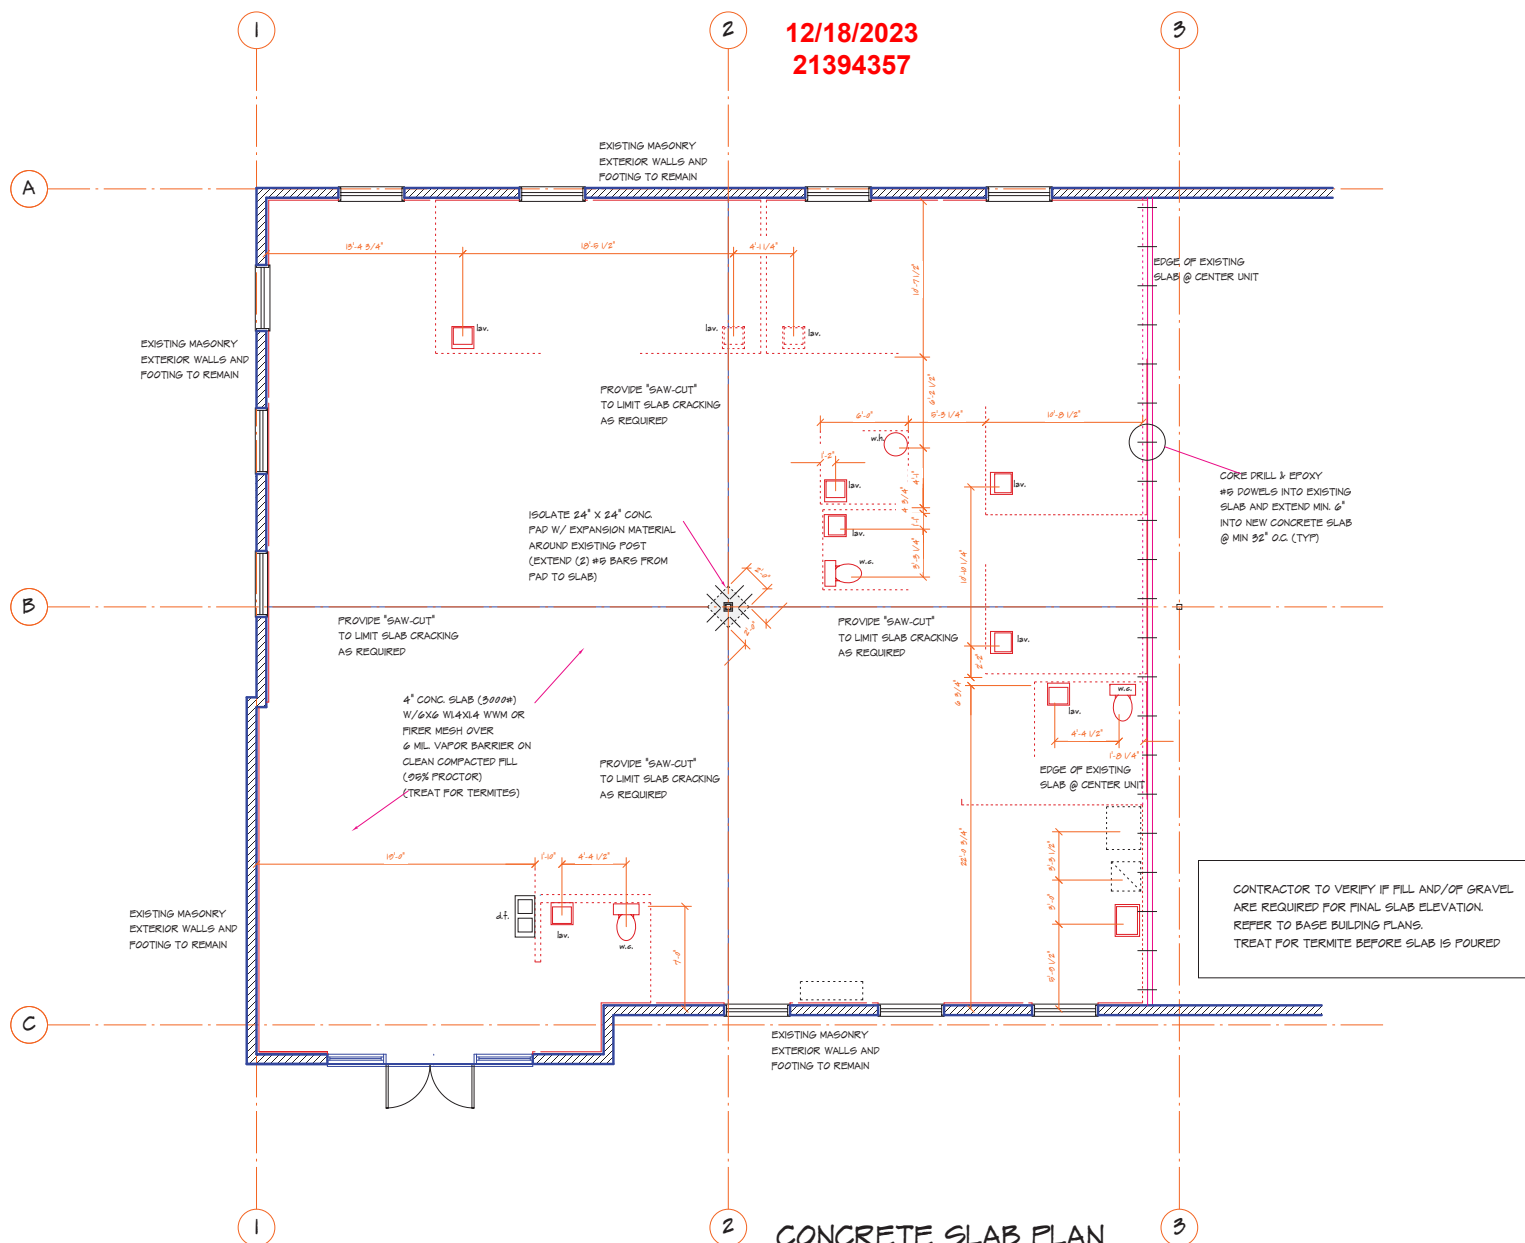

CONCRETE SLAB PLAN

GENERAL CONTRACTOR TO COORDINATE W/ EXISTING BUILDING PLANS AND EXISTING CONDITIONS. REFER TO PLUMBING ENGINEERING FOR ADDITIONAL DETAILS.

SCALE: $1/4'' = 1'-0''$

REVIEWED FOR CODE COMPLIANCE 002

Revisions	

Job Number
Date 11-20-23
Drawn By JC
Checked By
Drawing Scale AS NOTED

STUDIO

one


DESIGN

2223 S.E. 15TH AVE.
CAPE CORAL, FLORIDA
33907
(239) 707-6965

PROJECT: MEDICAL OFFICE 1X2


BUILDOUT

22004 LYDEN DRIVE
ESTERO, FLORIDA 33928

 

SHEET #:

A - 2

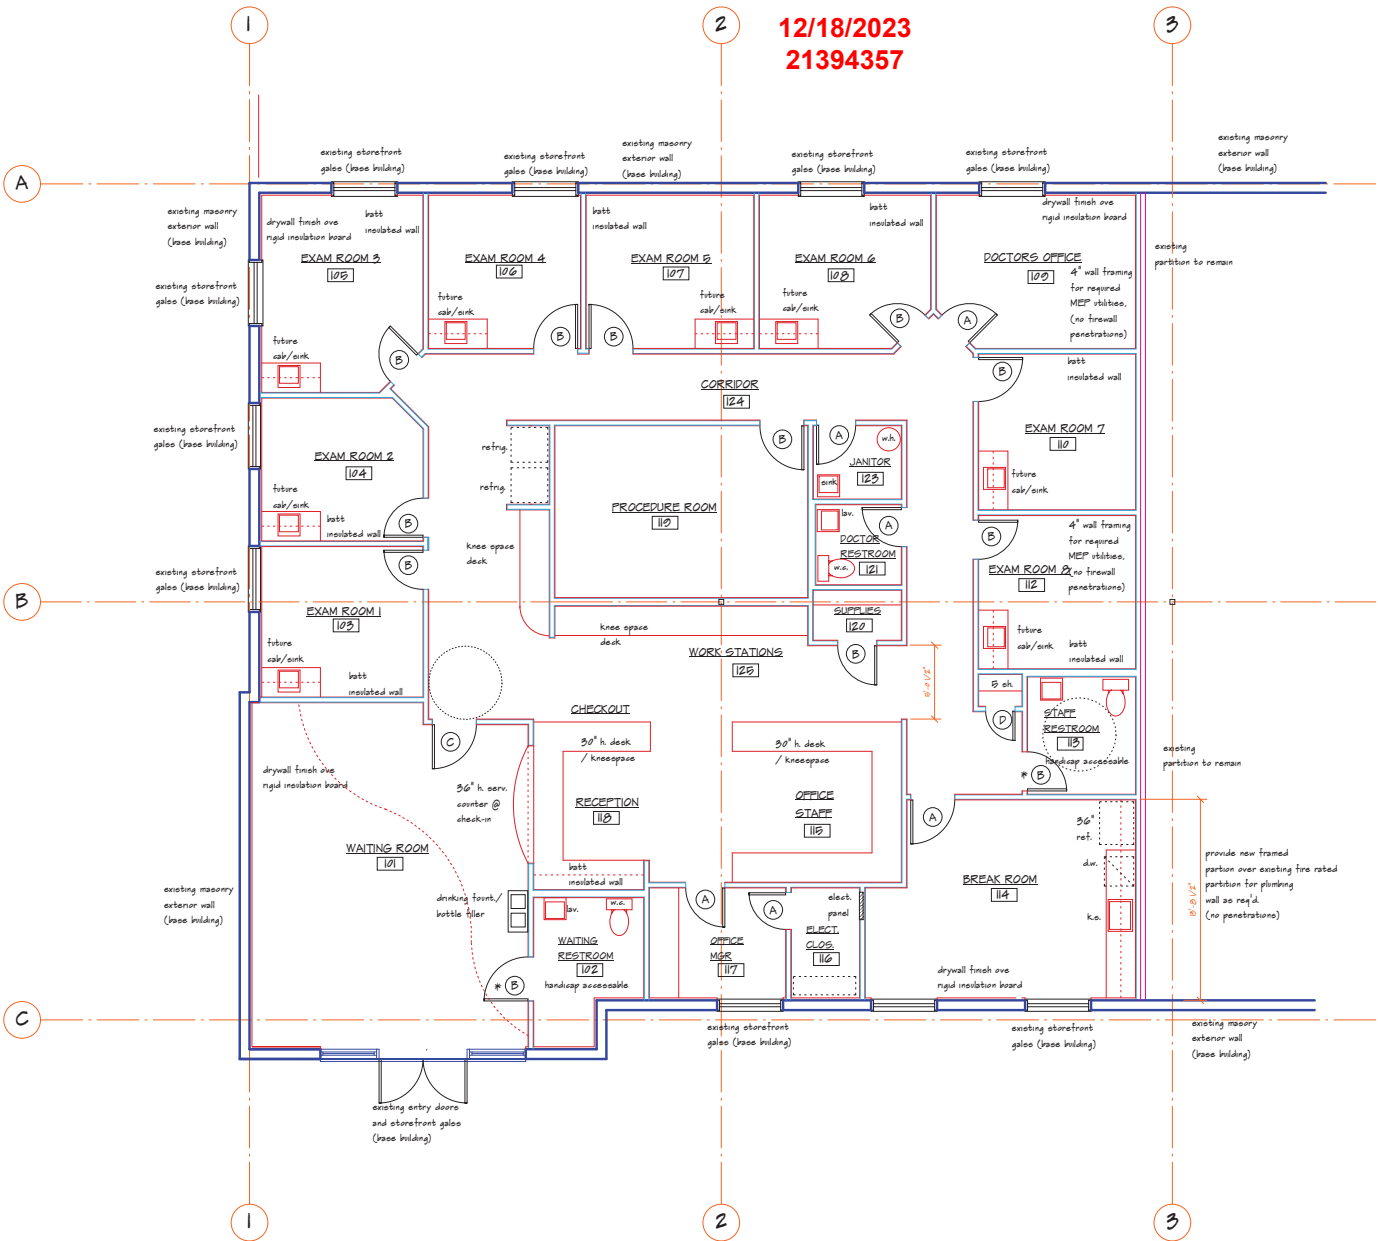

12/18/2023
21394357

FLOOR PLAN







NOTES ONLY
APPROX. AREA..... 3,304 SQ. FT.

SEAL FOR STRUCTURAL ONLY, NOT M.E.P. ENG.

SEAL

THIS ITEM HAS BEEN ELECTRONICALLY SIGNED AND SEALED BY JOSEPH L. KORDSKI, P.E. ON DATE AND/OR TIME STAMP SHOWN USING A DIGITAL SIGNATURE. PRINTED COPIES OF THIS DOCUMENT ARE NOT CONSIDERED SIGNED AND SEALED AND THE SIGNATURE MUST BE VERIFIED ON ANY ELECTRONIC COPY

SCALE: 1/4" = 1'-0"

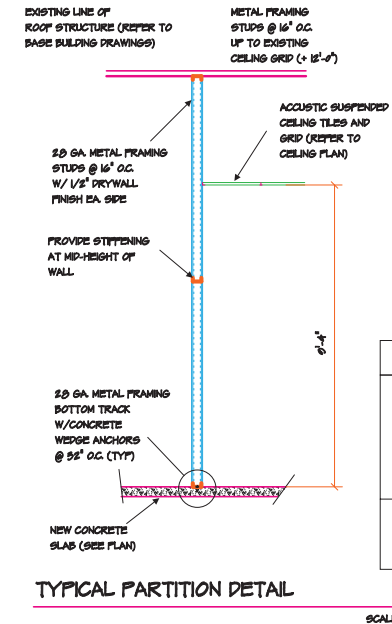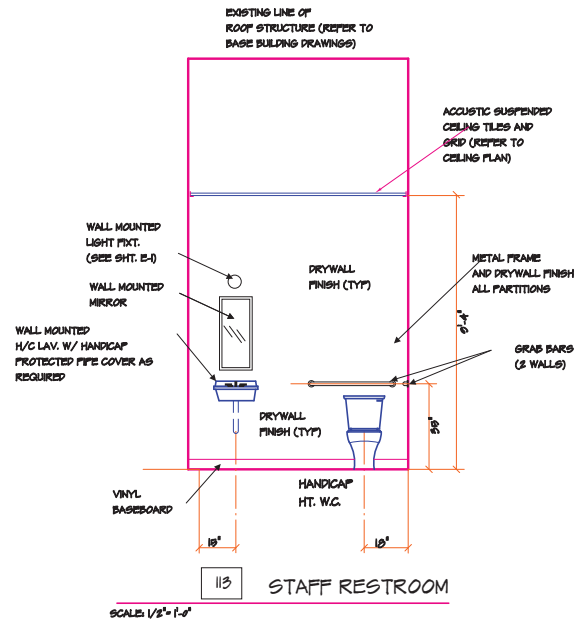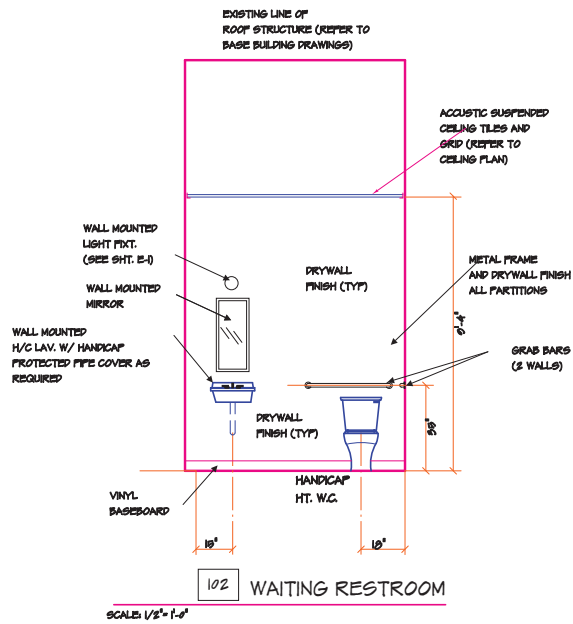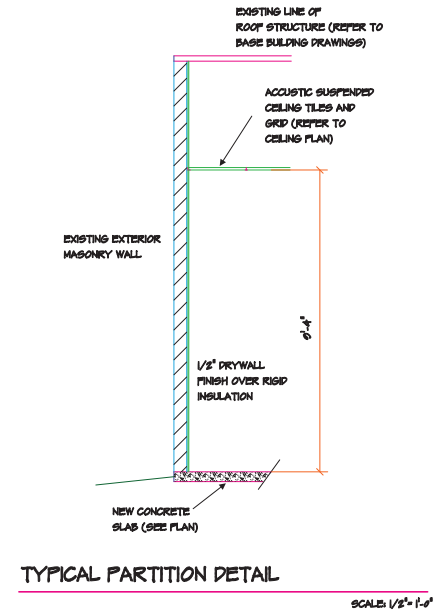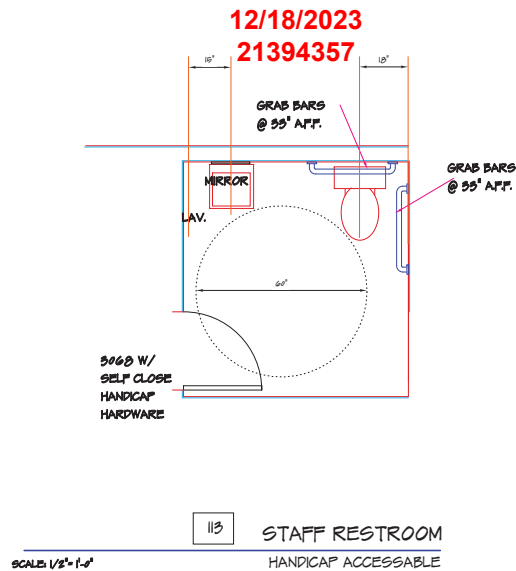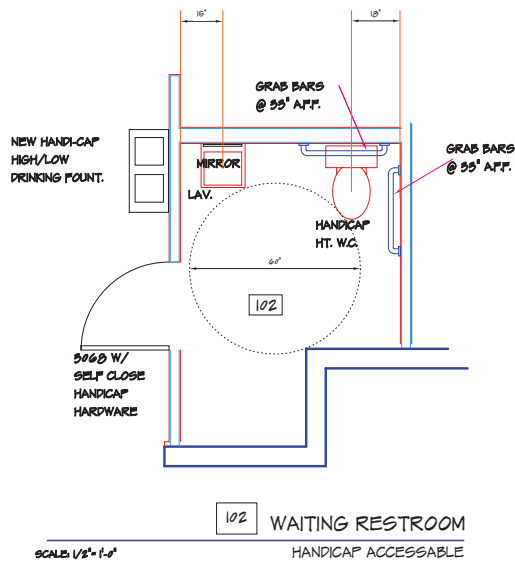

SEAL FOR STRUCTURAL ONLY, NOT M.E.P. ENG.

SEAL

THIS FORM HAS BEEN ELECTRONICALLY SIGNED AND SEALED BY JOSEPH E. GOSPELIS, QUALITY ASSURANCE MANAGER. ANY CHANGES TO THIS DOCUMENT AFTER THE QUALITY ASSURANCE MANAGER HAS SEALED AND THE SIGNATURE MUST BE VERIFIED ON ANY ELECTRONIC COPY

Revisions	

Job Number	
Date	11-20-23
Drawn By	JG
Checked By	
Drawing Scale	AS NOTED

STUDIO


one

DESIGN

2223 S.E. 15TH AVE.
CAPE CORAL, FLORIDA 33907
(239) 707-6965

PROJECT: MEDICAL OFFICE 1&2 BUILDOUT

22004 LYDEN DRIVE
ESTERO, FLORIDA 33928

 

SHEET #:

A - 21

Revisions	

Job Number	
Date	11-20-23
Drawn By	JG
Checked By	
Drawing Scale	AS NOTED

STUDIO

one


DESIGN

2229 S.E. 15TH AVE.
CAPE CORAL, FLORIDA 33907
(239) 707-9365

PROJECT: MEDICAL OFFICE 1&2


BUILDOUT

22004 LYDEN DRIVE
ESTERO, FLORIDA 33928

 

SHEET #:

A - 3

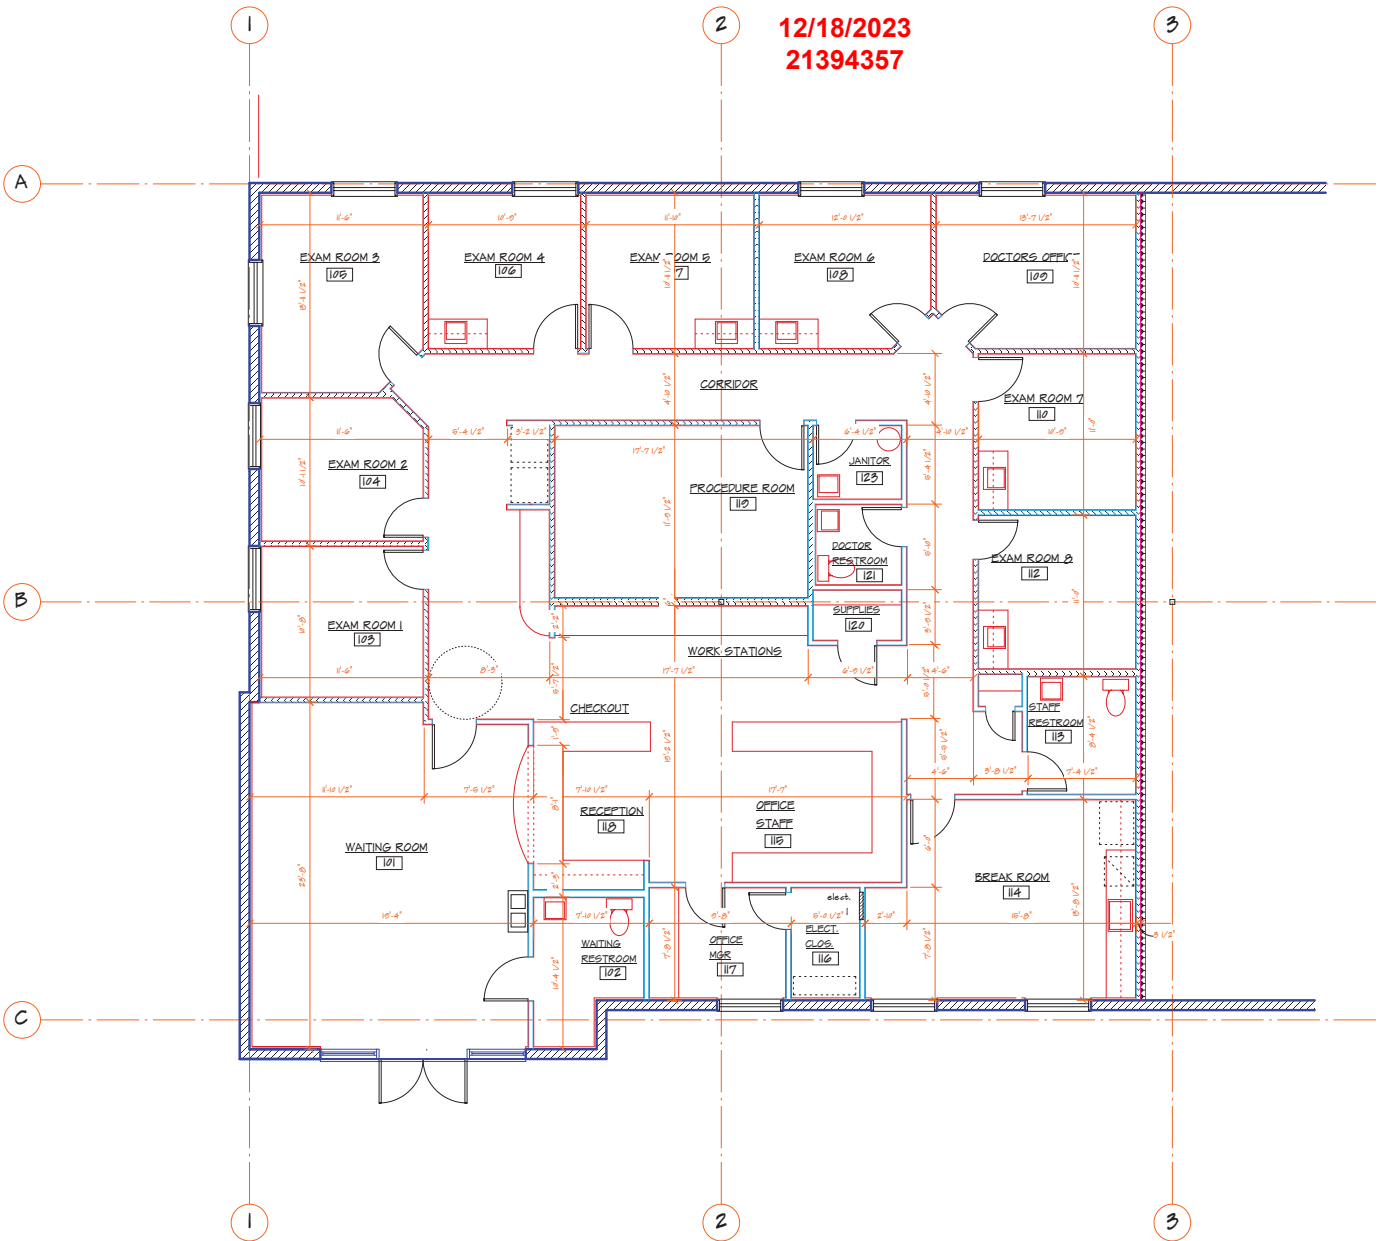

FLOOR PLAN
DIMENSIONS ONLY

SEAL FOR STRUCTURAL ONLY, NOT M.E.P. ENG.

SEAL

THIS ITEM HAS BEEN ELECTRONICALLY SIGNED AND SEALED BY JOSEPH C. KORTHAUS, P.E., CIVIL ENGINEER, TOP 1000 DESIGN GROUP, INC. A DIGITAL SIGNATURE. PRINTED COPIES OF THIS DOCUMENT ARE NOT CONSIDERED VALID UNLESS THEY ARE SEALED AND THE SIGNATURE MUST BE VIEWED ON ANY ELECTRONIC COPY.

SCALE: 1/4" = 1'-0"

12/18/2023
21394357

INTERIOR DOOR SCHEDULE			
MARK	SIZE	FINISH	HARDWARE
(A)	2'-0" X 8'-0" H. SOLID WOOD	PER OWNER	PASS / LOCK
(B)	3'-0" X 8'-0" H. SOLID WOOD	PER OWNER	PASS / LOCK
(B*)	3'-0" X 8'-0" H. SOLID WOOD (HANDICAP ACCESS)	PER OWNER	HANDICAP SELF CLOSE
(C)	3'-0" X 8'-0" H. SOLID WOOD W/ GLASS	PER OWNER	PASS / LOCK
(D)	2'-0" X 8'-0" H. SOLID WOOD	PER OWNER	PASS / LOCK

ROOM SCHEDULE			
ROOM	CEILING	FLOOR	WALLS
101	ACC. TILE	OWNER	PAINTE
102	ACC. TILE		DRYWALL
125	ACC. TILE		

Revisions	

Job Number
Date 11-20-23
Drawn By JG
Checked By
Drawing Scale AS NOTED

STUDIO

one


DESIGN

2223 S.E. 15TH AVE.
CAPE CORAL, FLORIDA 33901
(239) 707-6965

PROJECT: MEDICAL OFFICE 2

BUILDOUT

2204 LYDEN DRIVE
ESTERO, FLORIDA 33928

 

SHEET #:

A - 4

12/18/2023
21394357

Revisions

Job Number

Date
8 / 28 / 23

Drawn By
JC

Checked By

Drawing Scale
AS NOTED

STUDIO

one
DESIGN
2223 S.E. 15TH AVE.
CAPE CORAL, FLORIDA
33907
(239) 707-6965

PROJECT: MEDICAL OFFICE 1&2

BUILDOUT

2204 LYDEN DRIVE
ESTERO, FLORIDA 33928

SEAL FOR STRUCTURAL
ONLY, NOT M.E.P. ENG.

SEAL

THIS ITEM HAS BEEN ELECTRONICALLY
SIGNED AND SEALED BY JORDAN C.
TRIP STAMP SHOWN USING A DIGITAL
SIGNATURE.
ANY COPY OF THIS DOCUMENT
THAT IS NOT SIGNED AND SEALED
AND NOT CONSIDERED SIGNED AND
SEALED AND THE SIGNATURE MUST
BE VERIFIED ON ANY ELECTRONIC COPY

SHEET #:

A - 5

REFLECTED CEILING PLAN

SCALE: 1/4" = 1'-0"

LEGEND

- 2' X 4' LAY IN FIXTURE
- 2' X 2' LAY IN FIXTURE
- SURFACE MTP. FIXTURE
DRYWALL CEILING
- RECESSED FIXTURE
DRYWALL CEILING

REVIEWED FOR CODE COMPLIANCE 007

REVIEWED FOR CODE COMPLIANCE 008

SHEET #:

A-5.1

MEDICAL OFFICE 1&2
BUILDOUT
22004 LYPDEN DRIVE
ESTERO, FLORIDA 33028

22904 LYDEN DRIVE
ESTERO, FLORIDA 33928


A-5.1

THIS ITEM HAS BEEN ELECTRONICALLY
SIGNED AND SEALED BY JOSEPH C.
KOSINSKI, P.E. ON DATE AND/OR
TIMP STAMP SHOWN USING A DIGITAL
SIGNATURE.
PRINTED COPIES OF THIS DOCUMENT
ARE NOT CONSIDERED SIGNED AND
SEALED AND THE SIGNATURE MUST
BE VERIFIED ON ANY ELECTRONIC COPY

SCALE: $1/4'' = 1'-0''$

SECTION DETAIL @ LOBBY

A
A-5.1

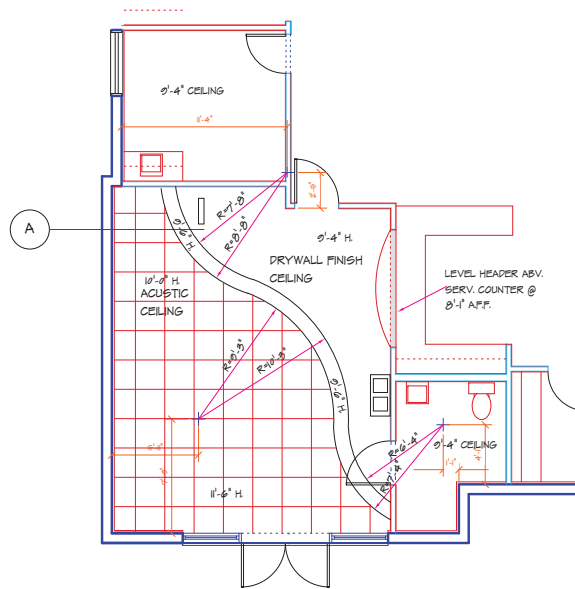

-  - 2 X 4 LAY IN FIXTURE
-  - 2 X 2 LAY IN FIXTURE
-  - SURFACE MTD. FIXTURE
DRYWALL CEILING
-  - RECESSED FIXTURE
DRYWALL CEILING

12/18/2023
21394357

Revisions

Job Number

Date 11-20-23

Drawn By JG

Checked By

Drawing Scale AS NOTED

STUDIO

one
DESIGN
2223 S.E. 15TH AVE.
CAPE CORAL, FLORIDA
33907
(239) 707-6965

PROJECT: MEDICAL OFFICE 1&2
BUILDOUT
22004 LYDEN DRIVE
ESTERO, FLORIDA 33928

APPLICABLE CODES:
BUILDING CODE : FLORIDA BUILDING CODE
2024, 7TH EDITION
MECHANICAL CODE : FLORIDA BUILDING CODE
MECH. 2024, 7TH EDITION
PLUMBING CODE : FLORIDA BUILDING CODE
PLUMBING 2024, 7TH EDITION
ELECTRICAL CODE : NAT. ELECTRIC CODE
(NEC 2017 NEC)
LIFE SAFETY CODE : 2020 FLORIDA FIRE
PREVENTION CODE, 7TH EDITION
ACCESSIBILITY CODE : FLORIDA BUILDING CODE
2024, 7TH EDITION
ENERGY CODE : FLORIDA BUILDING CODE
2024, 7TH EDITION
BUILDING IS SPRINKLED YES
SEPERATE APPLICATION TO BE FILED BY OTHERS

SEAL FOR STRUCTURAL
ONLY, NOT M.E.P. ENG.

SEAL

THIS ITEM HAS BEEN ELECTRONICALLY
SIGNED AND SEALED BY JOSEPH C.
KOSOWSKI, P.E. ON 12/18/2023. ANY
FURTHER CHANGES TO THIS DOCUMENT
MAY BE MADE BY THE DESIGNER OR
SEALING AND THE SIGNATURE MUST
BE VERIFIED ON ANY ELECTRONIC COPY

SCALE: 1/4" = 1'-0"

LIFE SAFETY PLAN

- P/E** - DENOTES FIRE EXTINGUISHER LOCATION
MINIMUM SIZE 2A10ABC
- S** - SPRINKLERS LOCATED PER FIRESPRINKLER
CONTRACTOR

EMERG.
LTS.

REVIEWED FOR CODE COMPLIANCE 009



REVIEWED FOR CODE COMPLIANCE 001

Revisions	
1	
2	
3	

Job Number	23-033
Date	11-29-2023
Drawn By	JRC
Checked By	JLZ
Drawing Scale	AS NOTED

STUDIO

one

DESIGN

2233 S.E. 15TH AVE.

CAPE CORAL, FLORIDA 33901

(239) 707-9365

12/18/2023
21394357


PROJECT:

MEDICAL OFFICE

BUILDOUT


22904 LYDEN DRIVE

ESTERO, FLORIDA 33928

 

Jeffrey L. Zenoniani, P.E. LLC
 ENGINEER
 CofA
 P.O. BOX 9164
 CAPE CORAL, FL 33915
 PHONE (239) 950-4910
 144208

SHEET #:
 P-2

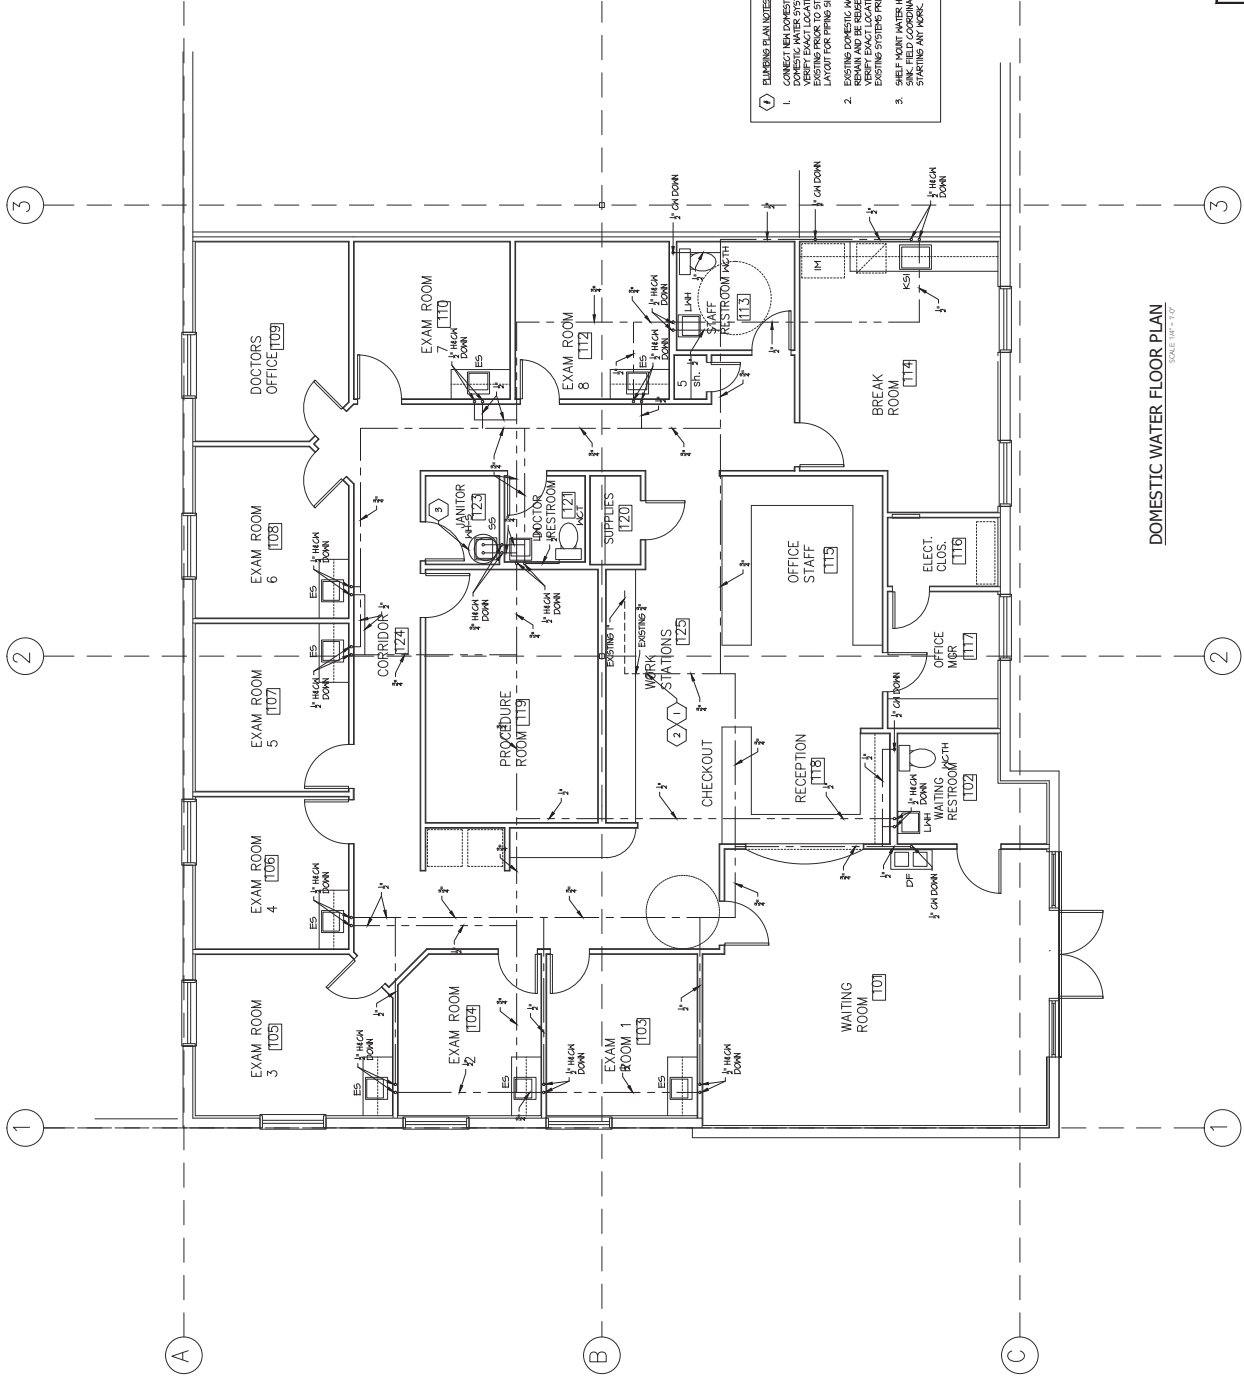

- PLUMBING PLAN NOTES:
1. CONNECT NEW DOMESTIC WATER PIPING TO EXISTING DOMESTIC WATER SYSTEM. CONTRACTOR TO FIELD VERIFY EXISTING SYSTEM CAPACITY AND PRESSURE. EXISTING PIPING TO STARTING ANY WORK. SEE WATER LAYOUT FOR PIPING SIZE.
 2. EXISTING DOMESTIC WATER SUB-OUT IN THIS AREA TO REMAIN. CONTRACTOR TO FIELD VERIFY EXISTING SYSTEM CAPACITY AND PRESSURE. EXISTING SYSTEMS PRIOR TO STARTING ANY WORK. VERIFY EXISTING SYSTEMS PRIOR TO STARTING ANY WORK. VERIFY EXISTING SYSTEMS PRIOR TO STARTING ANY WORK.
 3. SINK FIELD COORDINATE LOCATION PRIOR TO STARTING ANY WORK.

REVIEWED FOR CODE COMPLIANCE 002

Revisions	
1	
2	
3	

Job Number	23-033
Date	11-29-2023
Drawn By	JRC
Checked By	JLZ
Drawing Scale	AS NOTED

STUDIO

one

DESIGN

2233 S.E. 15TH AVE.

CAPE CORAL, FLORIDA 33909

(239) 707-9365


PROJECT:

MEDICAL OFFICE

BUILDOUT

22904 LYDEN DRIVE


ESTERO, FLORIDA 33928

 


Jeffrey L. Zenoniani, P.E. LLC
 ENGINEER
 COTA
 P.O. BOX 5848
 CAPE CORAL, FL 33915
 PHONE (239) 850-4900
 #44208

SHEET #:
 P-3


REVIEWED FOR CODE COMPLIANCE 003

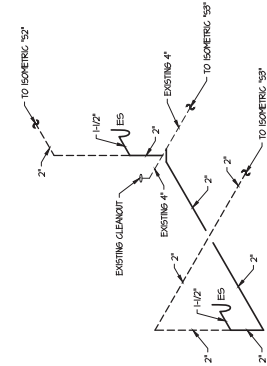


S1 SANITARY ISOMETRIC

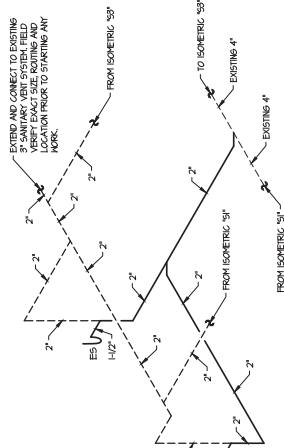


S2 SANITARY ISOMETRIC

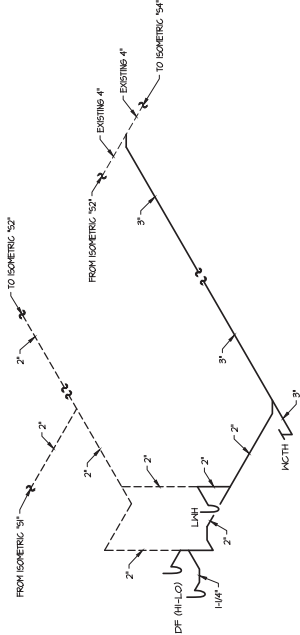


S3 SANITARY ISOMETRIC

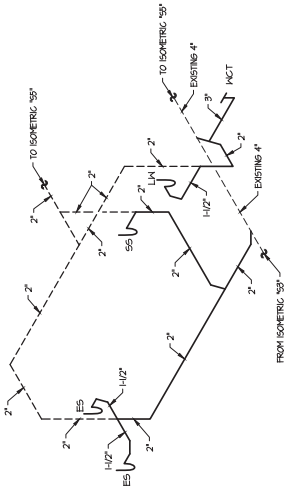

S4 SANITARY ISOMETRIC

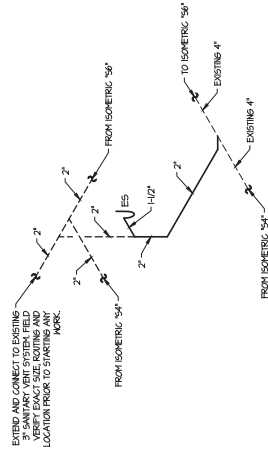

S5 SANITARY ISOMETRIC

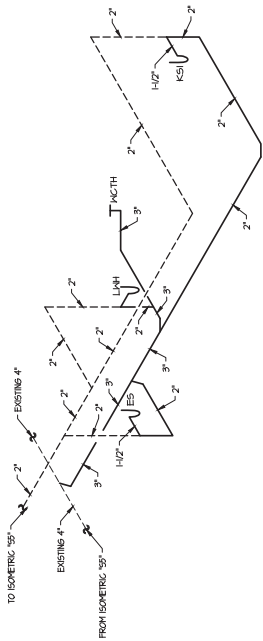

S6 SANITARY ISOMETRIC




12/18/2023
21394357

REVIEWED FOR CODE COMPLIANCE 004

[illegible]

PLUMBING LEGEND		
Symbols	Description	Material
	SHOWER OIL WASTE PIPING	PVC 120
	SHOWER OIL WASTE PIPING	MC-118-B
	SHOWER OIL WASTE PIPING	PVC 120
	SHOWER OIL WASTE PIPING	PVC 120
	COLD WATER PIPING, WIDE RADIUS	PVC 120
	COLD WATER PIPING, WIDE RADIUS	CWC
	STOM DRAIN PIPING (1/2" ANNUALLY RELIEVAL)	PVC 120
	STOM DRAIN PIPING	CWC
	PERMANENT AIR TEMPERATURE RELIEF LINE	PVC 120
	PERMANENT AIR DRAIN LINE	PVC 120
	PERMANENT AIR DRAIN LINE	PVC 120
	FRIG PROTECTION PIPING	FOR SPFL
	ONE PIPING	SCHED 40 STEEL
	LINE SIZE ONE INCH	NOMO 1-111
	LINE SIZE 2 IN. & 4 PIPING SIZE	NOMO 1-111
	WATER PIPING	SCHED 40 PVC

PLUMBING FIXTURE SCHEDULE									
MARK	MANUFACTURER	MODEL	SUPPLY FITTING	STOP & SUPPLY	WATER H.T.	WASTE FITTING	TRAP	REMARKS	
WC#1	BY FAME CONTRACTOR	---	---	1/2" / 1/2"	1/2"	1/2"	---	W/FUSE, NOTE 1, 2, 7	
WC#2	WATER CLOSET - TANK	---	---	---	---	---	---	W/FUSE, NOTE 2, 7	
UB#1	BY FAME CONTRACTOR	---	---	1/2" / 1/2"	1/2"	1/2"	---	W/FUSE, NOTE 1, 2, 7	
UB#2	UNIVERSITY WALL - HANDCUP	---	---	1/2" / 1/2"	1/2"	1/2"	---	W/FUSE, NOTE 1, 2, 7	
UN#1	UNIVERSITY WALL - HANDCUP	---	---	1/2" / 1/2"	1/2"	1/2"	---	W/FUSE, NOTE 1, 2, 7	
UN#2	UNIVERSITY WALL - HANDCUP	---	---	1/2" / 1/2"	1/2"	1/2"	---	W/FUSE, NOTE 1, 2, 7	
SS	SPRINK. SINK	---	---	3/4" / 3/4"	3/4"	3/4"	---	W/FUSE, NOTE 1, 2, 7	
ES	EDUC. SINK	---	---	1/2" / 1/2"	1/2"	1/2"	---	W/FUSE, NOTE 1, 2, 7	
ES#1	EDUC. SINK - SINGLE	---	---	1/2" / 1/2"	1/2"	1/2"	---	W/FUSE, NOTE 1, 2, 7	
ES#2	EDUC. SINK - SINGLE	---	---	1/2" / 1/2"	1/2"	1/2"	---	W/FUSE, NOTE 1, 2, 7	
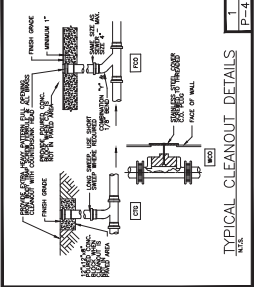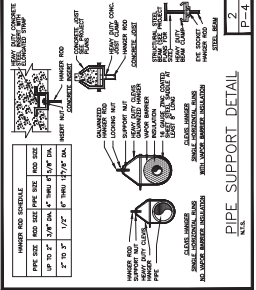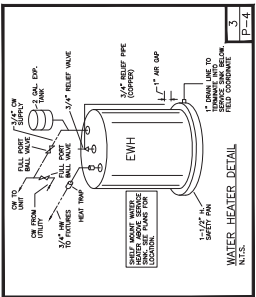[illegible]

Revisions

Job Number	23-033
Date	11-29-2023
Drawn By	JRC
Checked By	JLZ
Drawing Scale	AS NOTED


STUDIO

one

DESIGN
 2223 S.E. 15TH AVE.
 CAPE CORAL, FL 33904
 (239) 707-9365


PROJECT:

MEDICAL OFFICE
 BUILDOUT
 22904 LYDEN DRIVE
 ESTERO, FLORIDA 33928

 

Jeffrey L. Zenoniani, P.E. LLC
 ENGINEER
 C.O.P.A.
 P.O. BOX 9848
 CAPE CORAL, FL 33915
 PHONE (239) 950-4900
 #44208

SHEET #:
 M-1

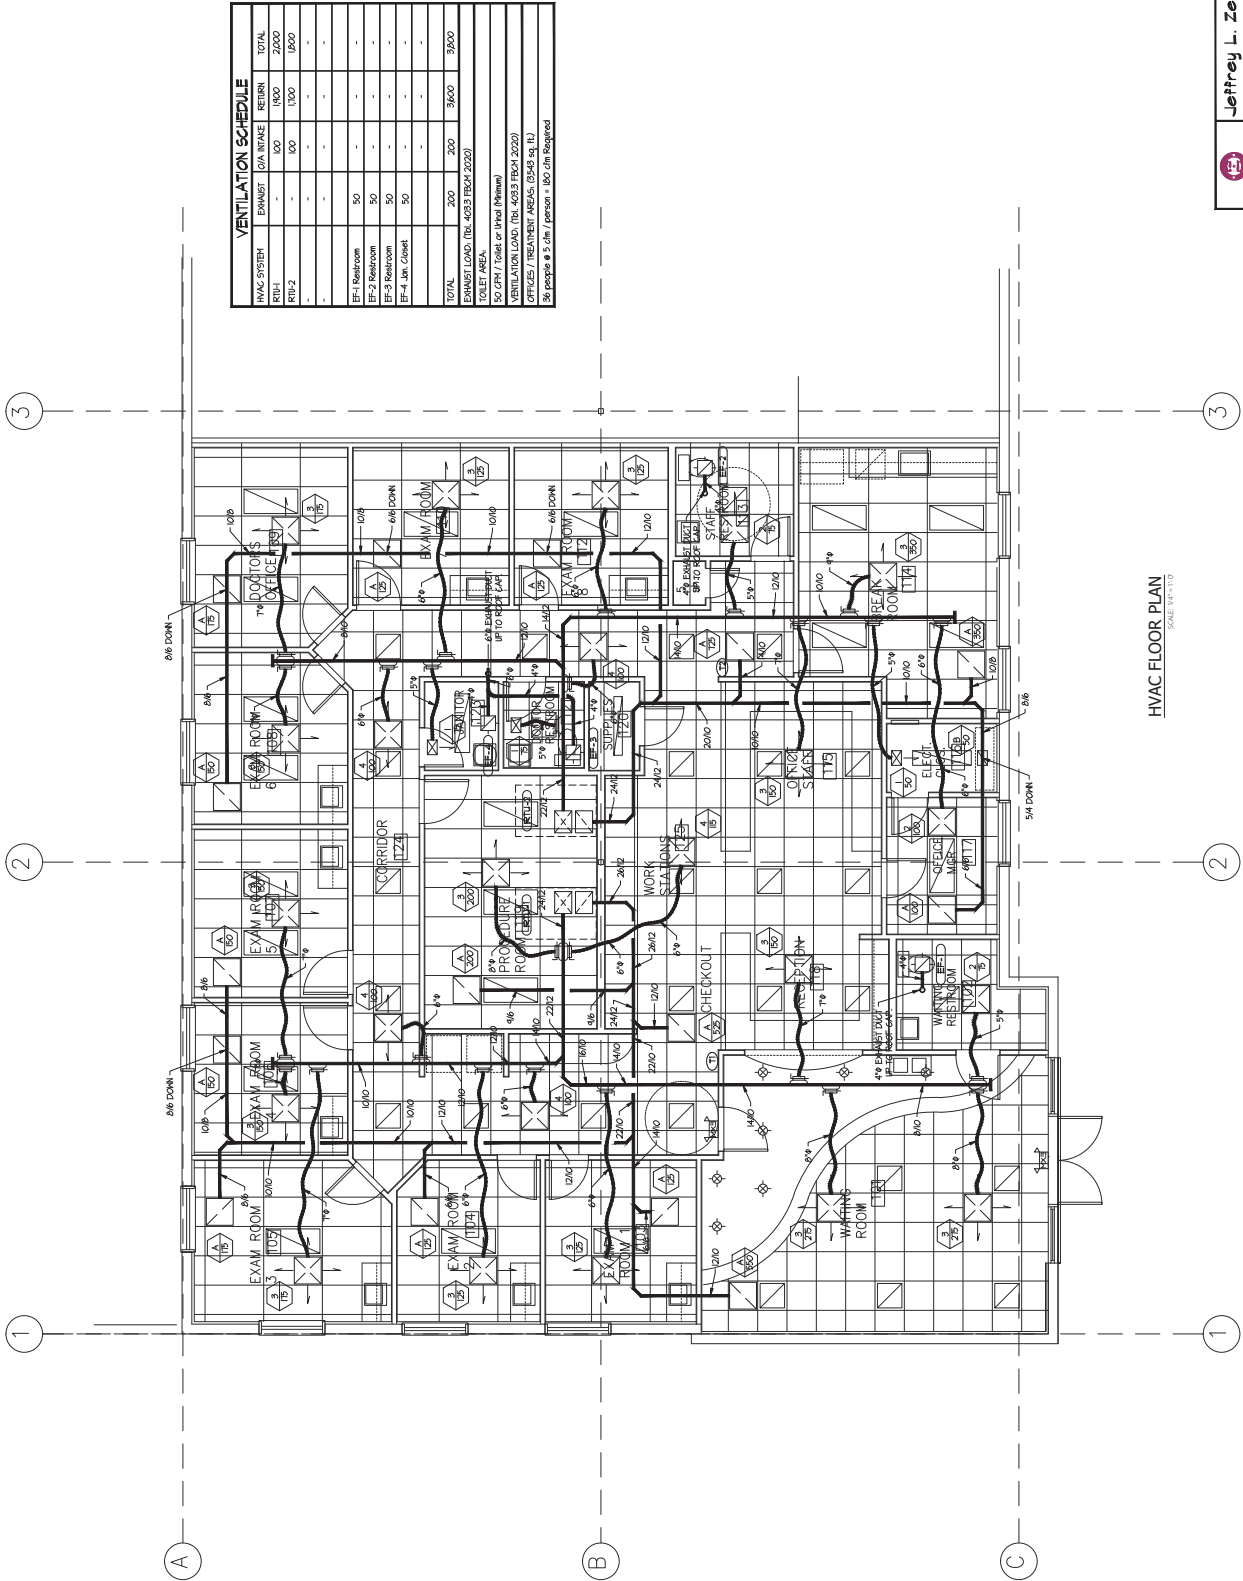

Revisions	
1	
2	
3	

Job Number	23-033
Date	11-29-2023
Drawn By	JRC
Checked By	JLZ
Drawing Scale	AS NOTED

STUDIO

one

DESIGN

2223 S.E. 15TH AVE.

CAPE CORAL, FLORIDA 33907


(239) 707-9365

PROJECT:

MEDICAL OFFICE BUILDOUT


22904 LYDEN DRIVE

ESTERO, FLORIDA 33928

 

Jeffrey L. Zenoniani, P.E. LLC.
ENGINEER
C.O.P.A.
 P.O. BOX 9848
 CAPE CORAL, FL 33915
 PHONE (239) 850-4900
#44208

SHEET #:
E-1

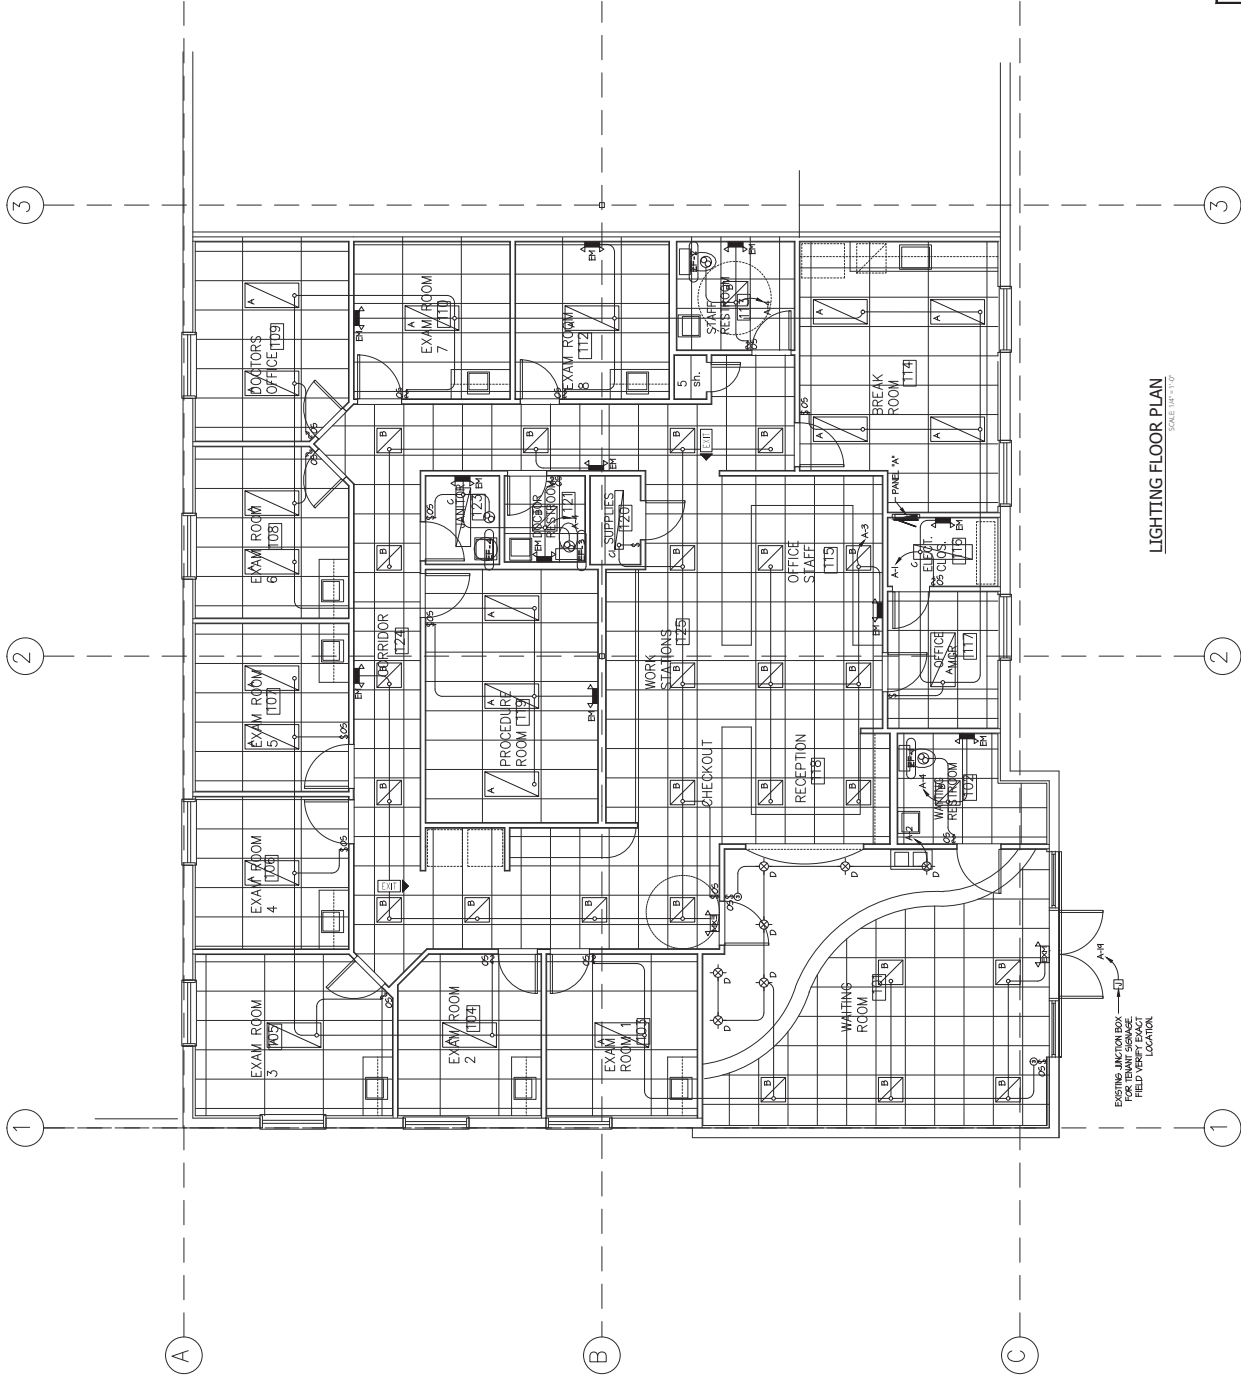

12/18/2023
21394357

REVIEWED FOR CODE COMPLIANCE 001

Revisions

Job Number	23-033
Date	11-29-2023
Drawn By	JRC
Checked By	JLZ
Drawing Scale	AS NOTED

STUDIO

one

DESIGN

2223 S.E. 15TH AVE.

CAPE CORAL, FL 33901

(239) 707-9365


PROJECT:

MEDICAL OFFICE

BUILDOUT


22904 LYDEN DRIVE

ESTERO, FLORIDA 33928

 

Jeffrey L. Zenoniani, P.E. LLC
 ENGINEER
 C.O.P.A.
 P.O. BOX 9168
 CAPE CORAL, FL 33915
 PHONE (239) 580-4900
 #44208

SHEET #:
 E-2

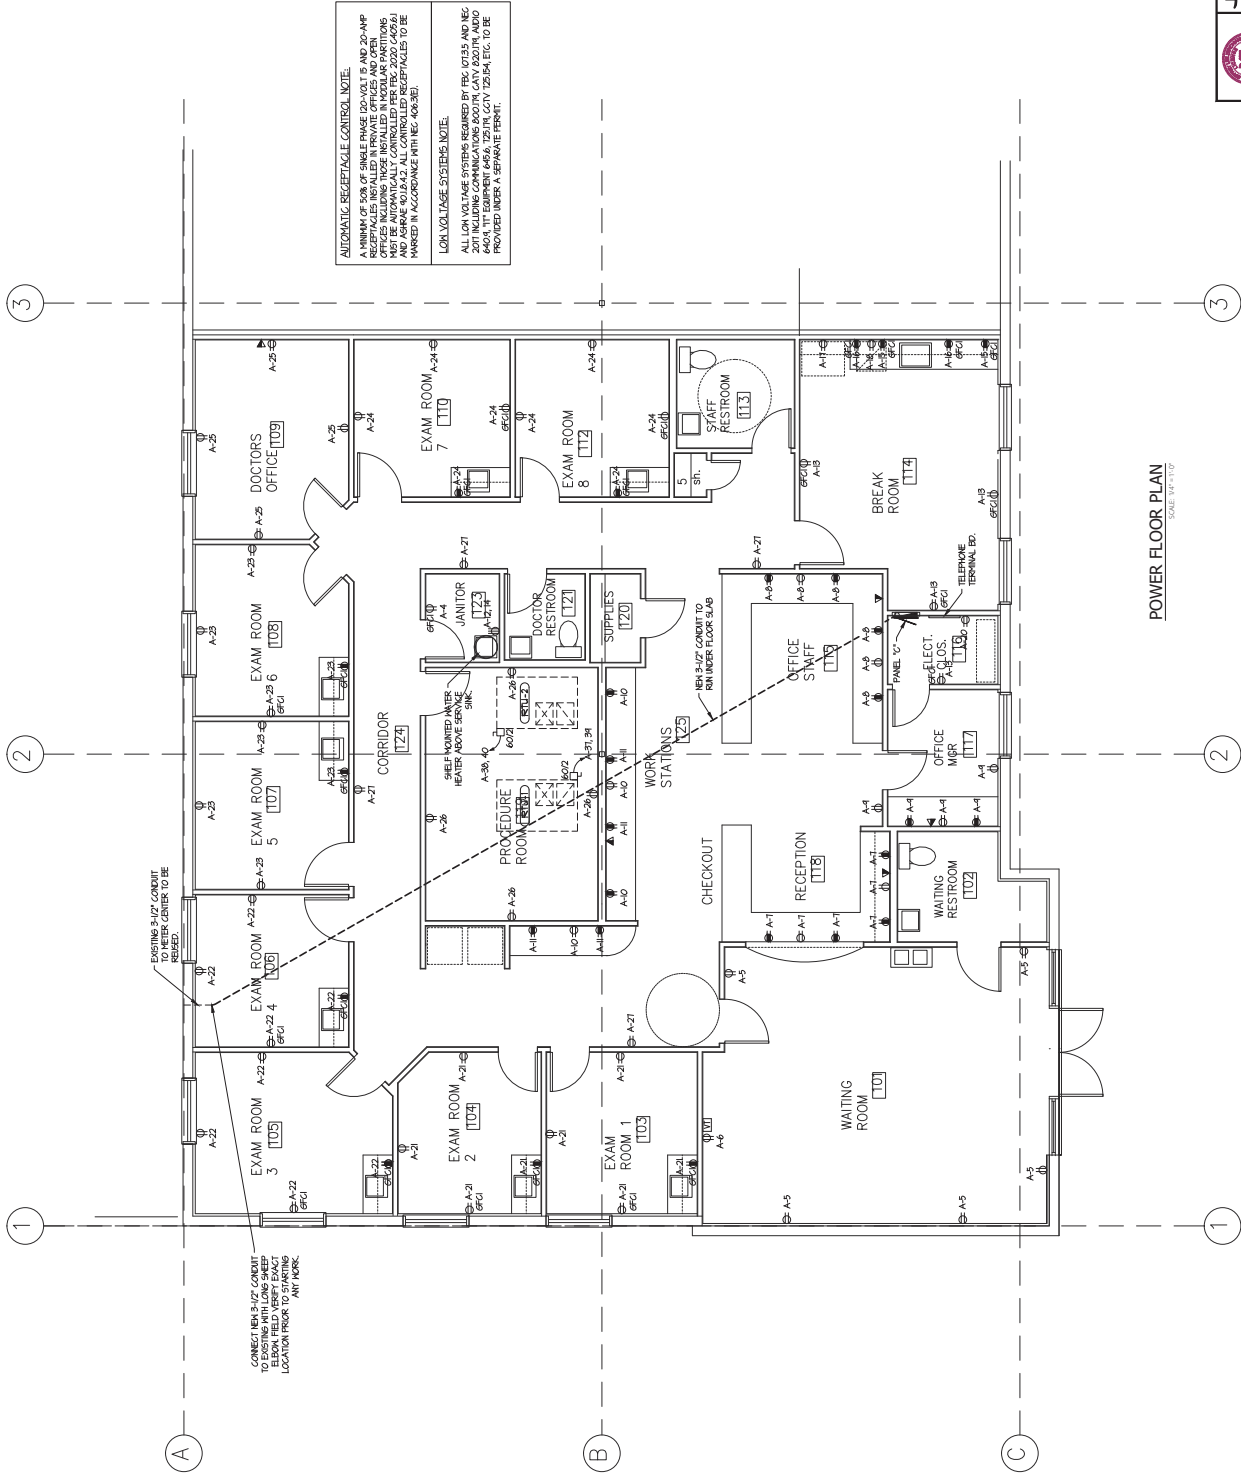

12/18/2023
21394357

REVIEWED FOR CODE COMPLIANCE 002

