



February 3, 2023 - 09:26 - Dwg Name: C:\Users\Kkossol\OneDrive - Manhard Consulting, Ltd\Desktop\Fordvly Site Plan.dwg - Updated By: Kkossol

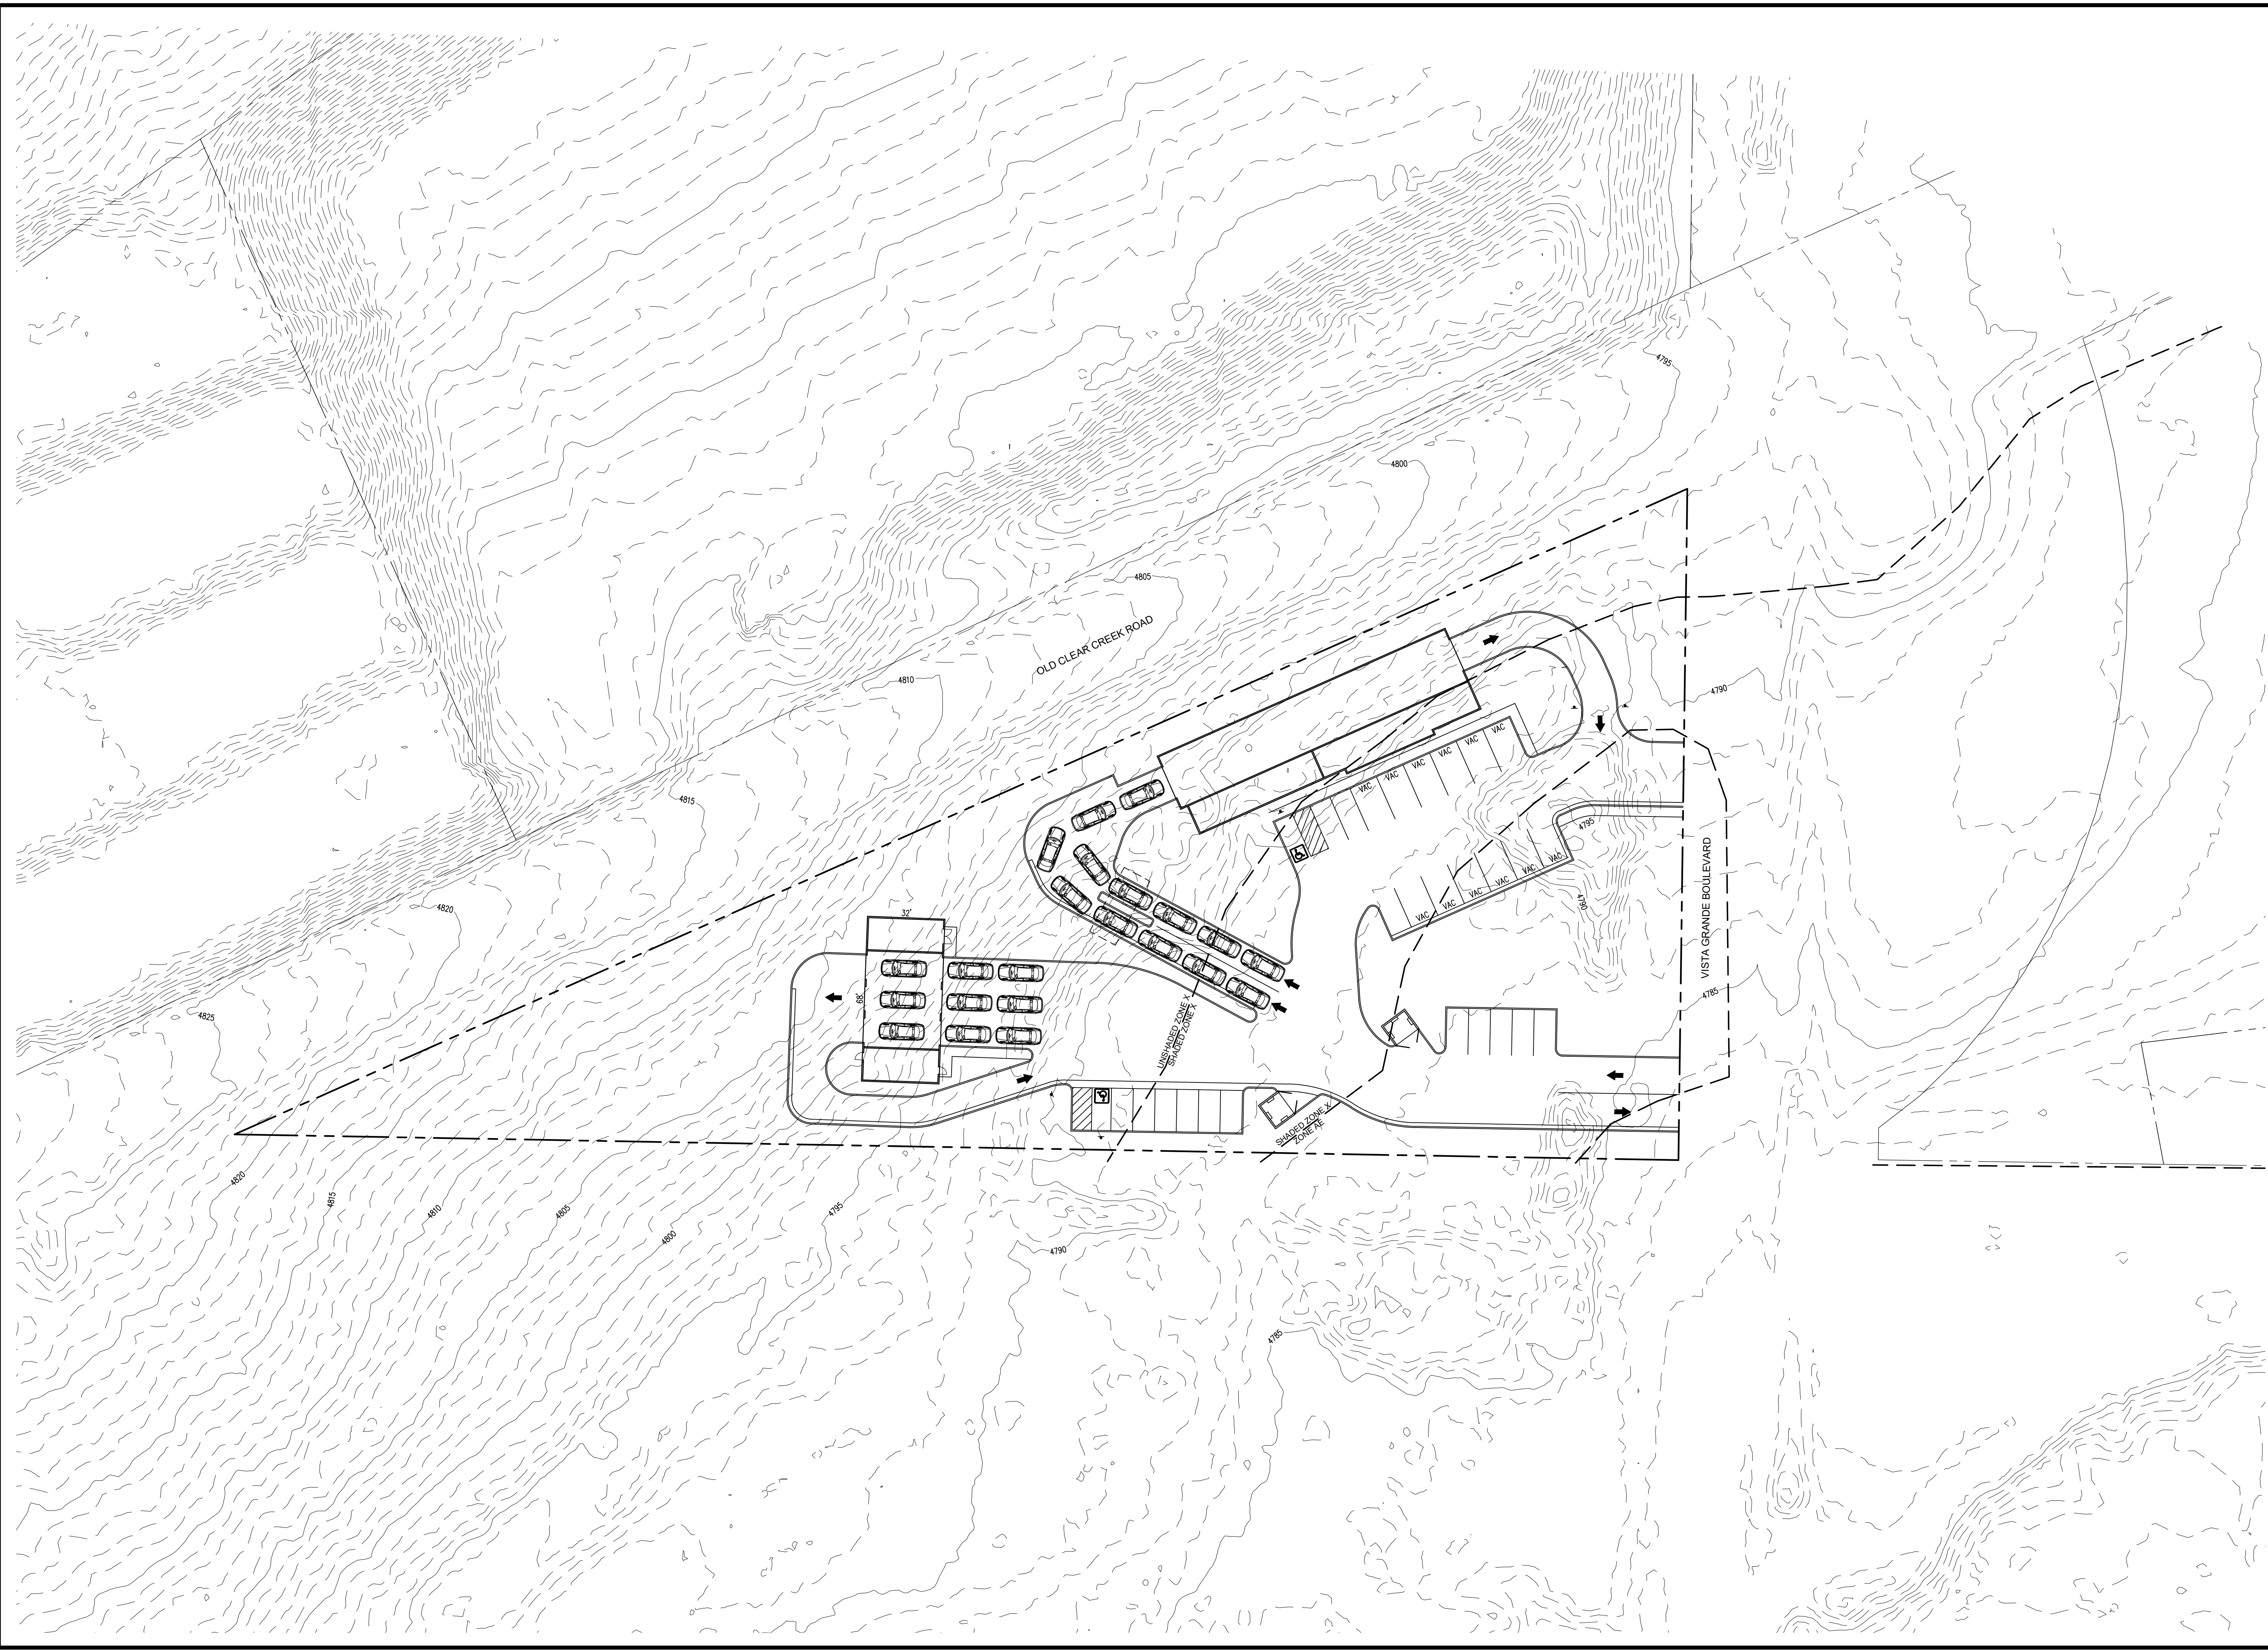

FORVILLY CARWASH
CARSON CITY, NEVADA
CONCEPTUAL SITE PLAN

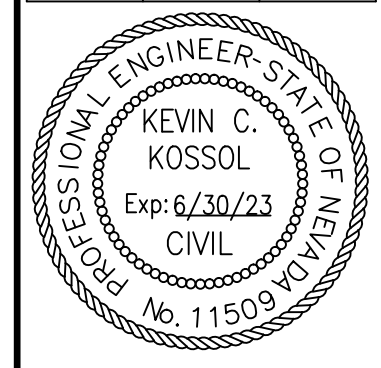

PROJ. MGR.: KCK
 PROJ. ASSOC.:
 DRAWN BY: KCK
 DATE:
 SCALE:

SHEET
1 OF **1**

| DATE | REVISIONS | DRAWN BY | CHECK BY |
|------|-----------|----------|----------|
| | | | |
| | | | |
| | | | |
| | | | |
| | | | |
| | | | |
| | | | |
| | | | |
| | | | |
| | | | |

Manhard
CONSULTING LTD.
 241 Ridge Street, Suite 400, Reno, NV 89501 | ph: 775-748-3600 | fx: 775-748-3650 | manhard.com
 Civil Engineers • Surveyors • Water Resource Engineers • Water & Wastewater Engineers
 Construction Managers • Environmental Scientists • Landscape Architects • Planners