
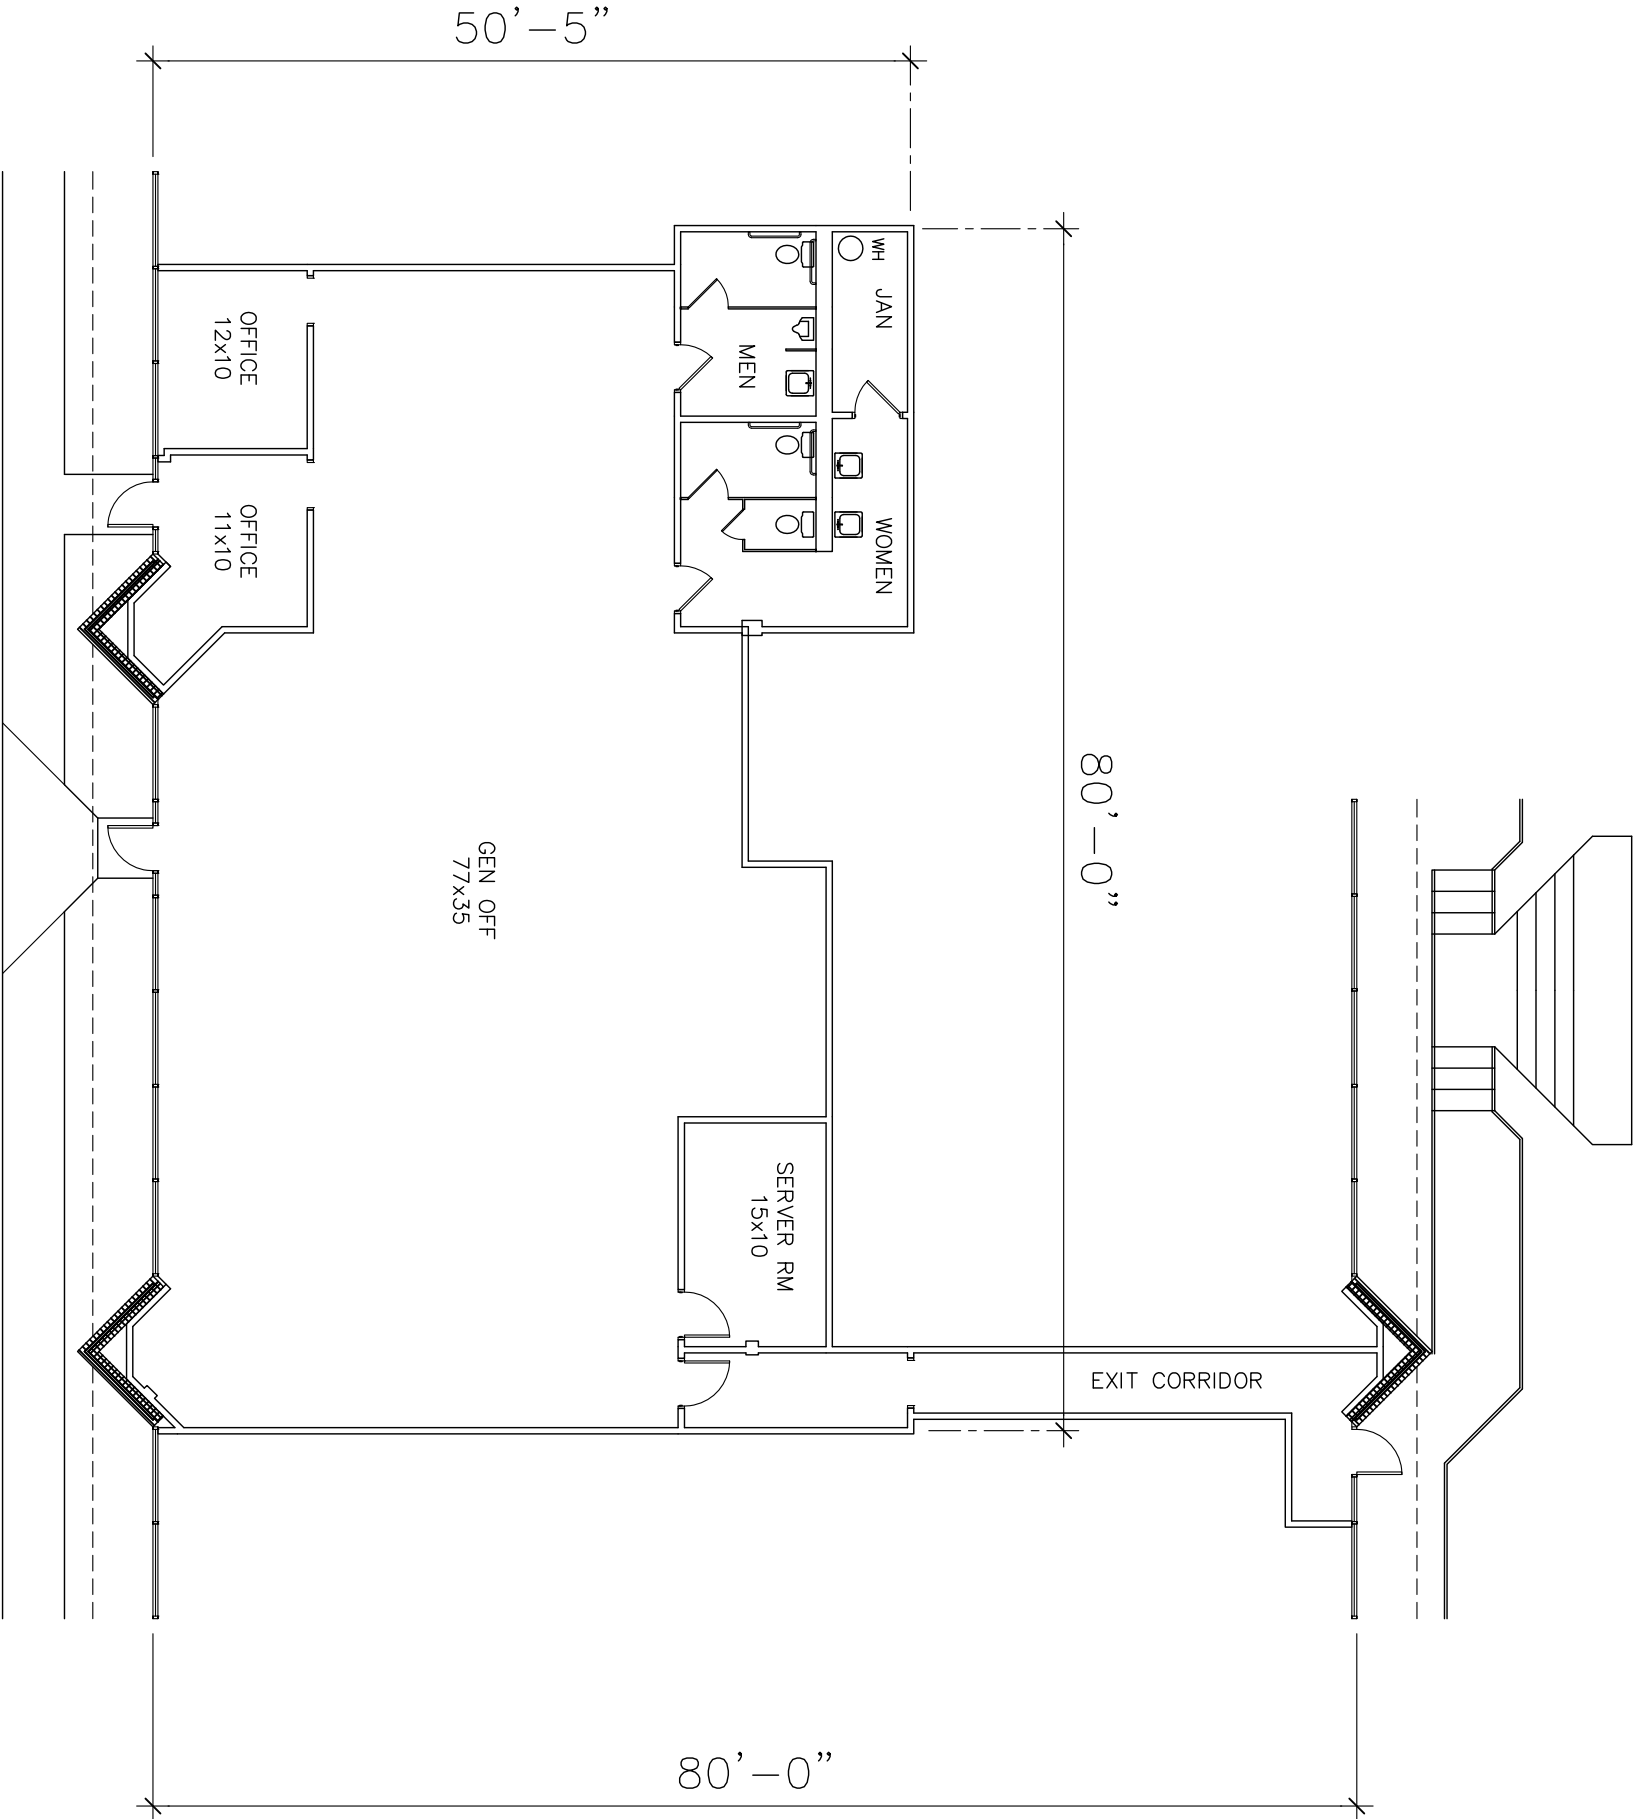


FLOOR PLAN

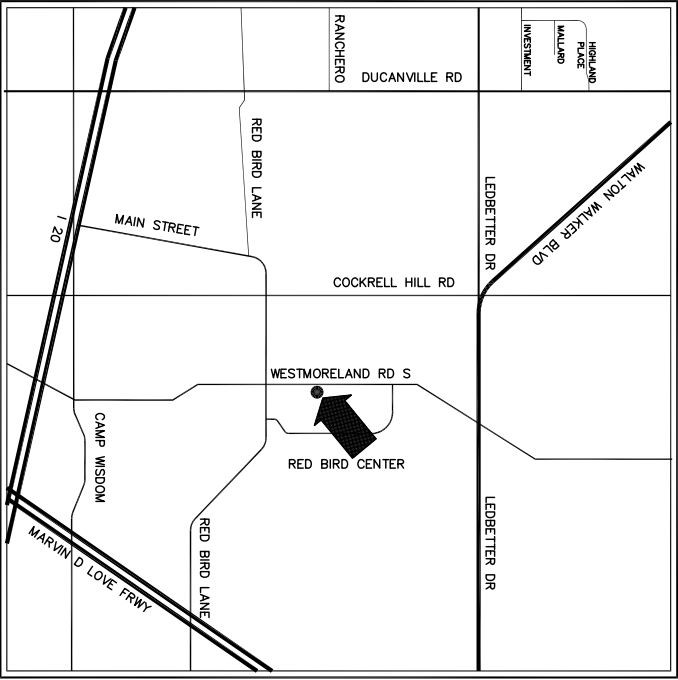

LOCATION MAP

BUILDING FEATURES

- 100% Sprinkled
- Easy Access to Major Thoroughfares
- Professionally Landscaped
- Security Lighting
- Ample Parking

5520 S. WESTMORELAND RD
SUITE #150
DALLAS, TX

BUILDING SUMMARY

OFFICE	3,555 SF
WAREHOUSE	0 SF
TOTAL	3,555 SF

Revised:					

--	--

GTS

PLANNERS

2917 Shannon Lane
Grand Prairie, TX 75052
(972) 602-9041
gordonstone@gsplanners.com

Date:	02/06/14			Sheet Number
	14-021			STONE